

PLOT 2

SCALE BAR 1/200 ORIGINAL DRAWING SIZE A3	0.0	2.0	4.0	6.0	8.0	10.0	12.0	14.0	16.0	18.0	20.0 metres	80.0 metres	70.0	60.0	50.0	40.0	30.0	20.0	10.0	0.0	SCALE BAR 1/500
SCALE BAR 1/100	0.0	1.0	2.0	3.0	4.0	5.0	6.0	7.0	8.0	9.0	10.0 metres	400.0 metres	350.0	300.0	250.0	200.0	150.0	100.0	50.0	0.0	SCALE BAR 1/2500
SCALE BAR 1/50	0.0	1.0	2.0	3.0	4.0	5.0 metres															

RESIDENTIAL DEVELOPMENT SCHOOL BROW
 MORESBY PARKS ROAD MORESBY CUMBRIA
 CA28 8UU for MR & MRS A BUNNING.

TYPE ONE
 THE LORTON (Modified)


GROUND FLOOR PLAN
 PART 1

Scale:
 Date:
 DWG No.

1/50 @ A3
 OCT 2023
 23/376/01

REV
 00/00/0000

Geoffrey Wallace Limited FCSD MCIAT
 Architectural Design and Technology
 Mobile 07816046756
 geoffreywallaceltd@gmail.com

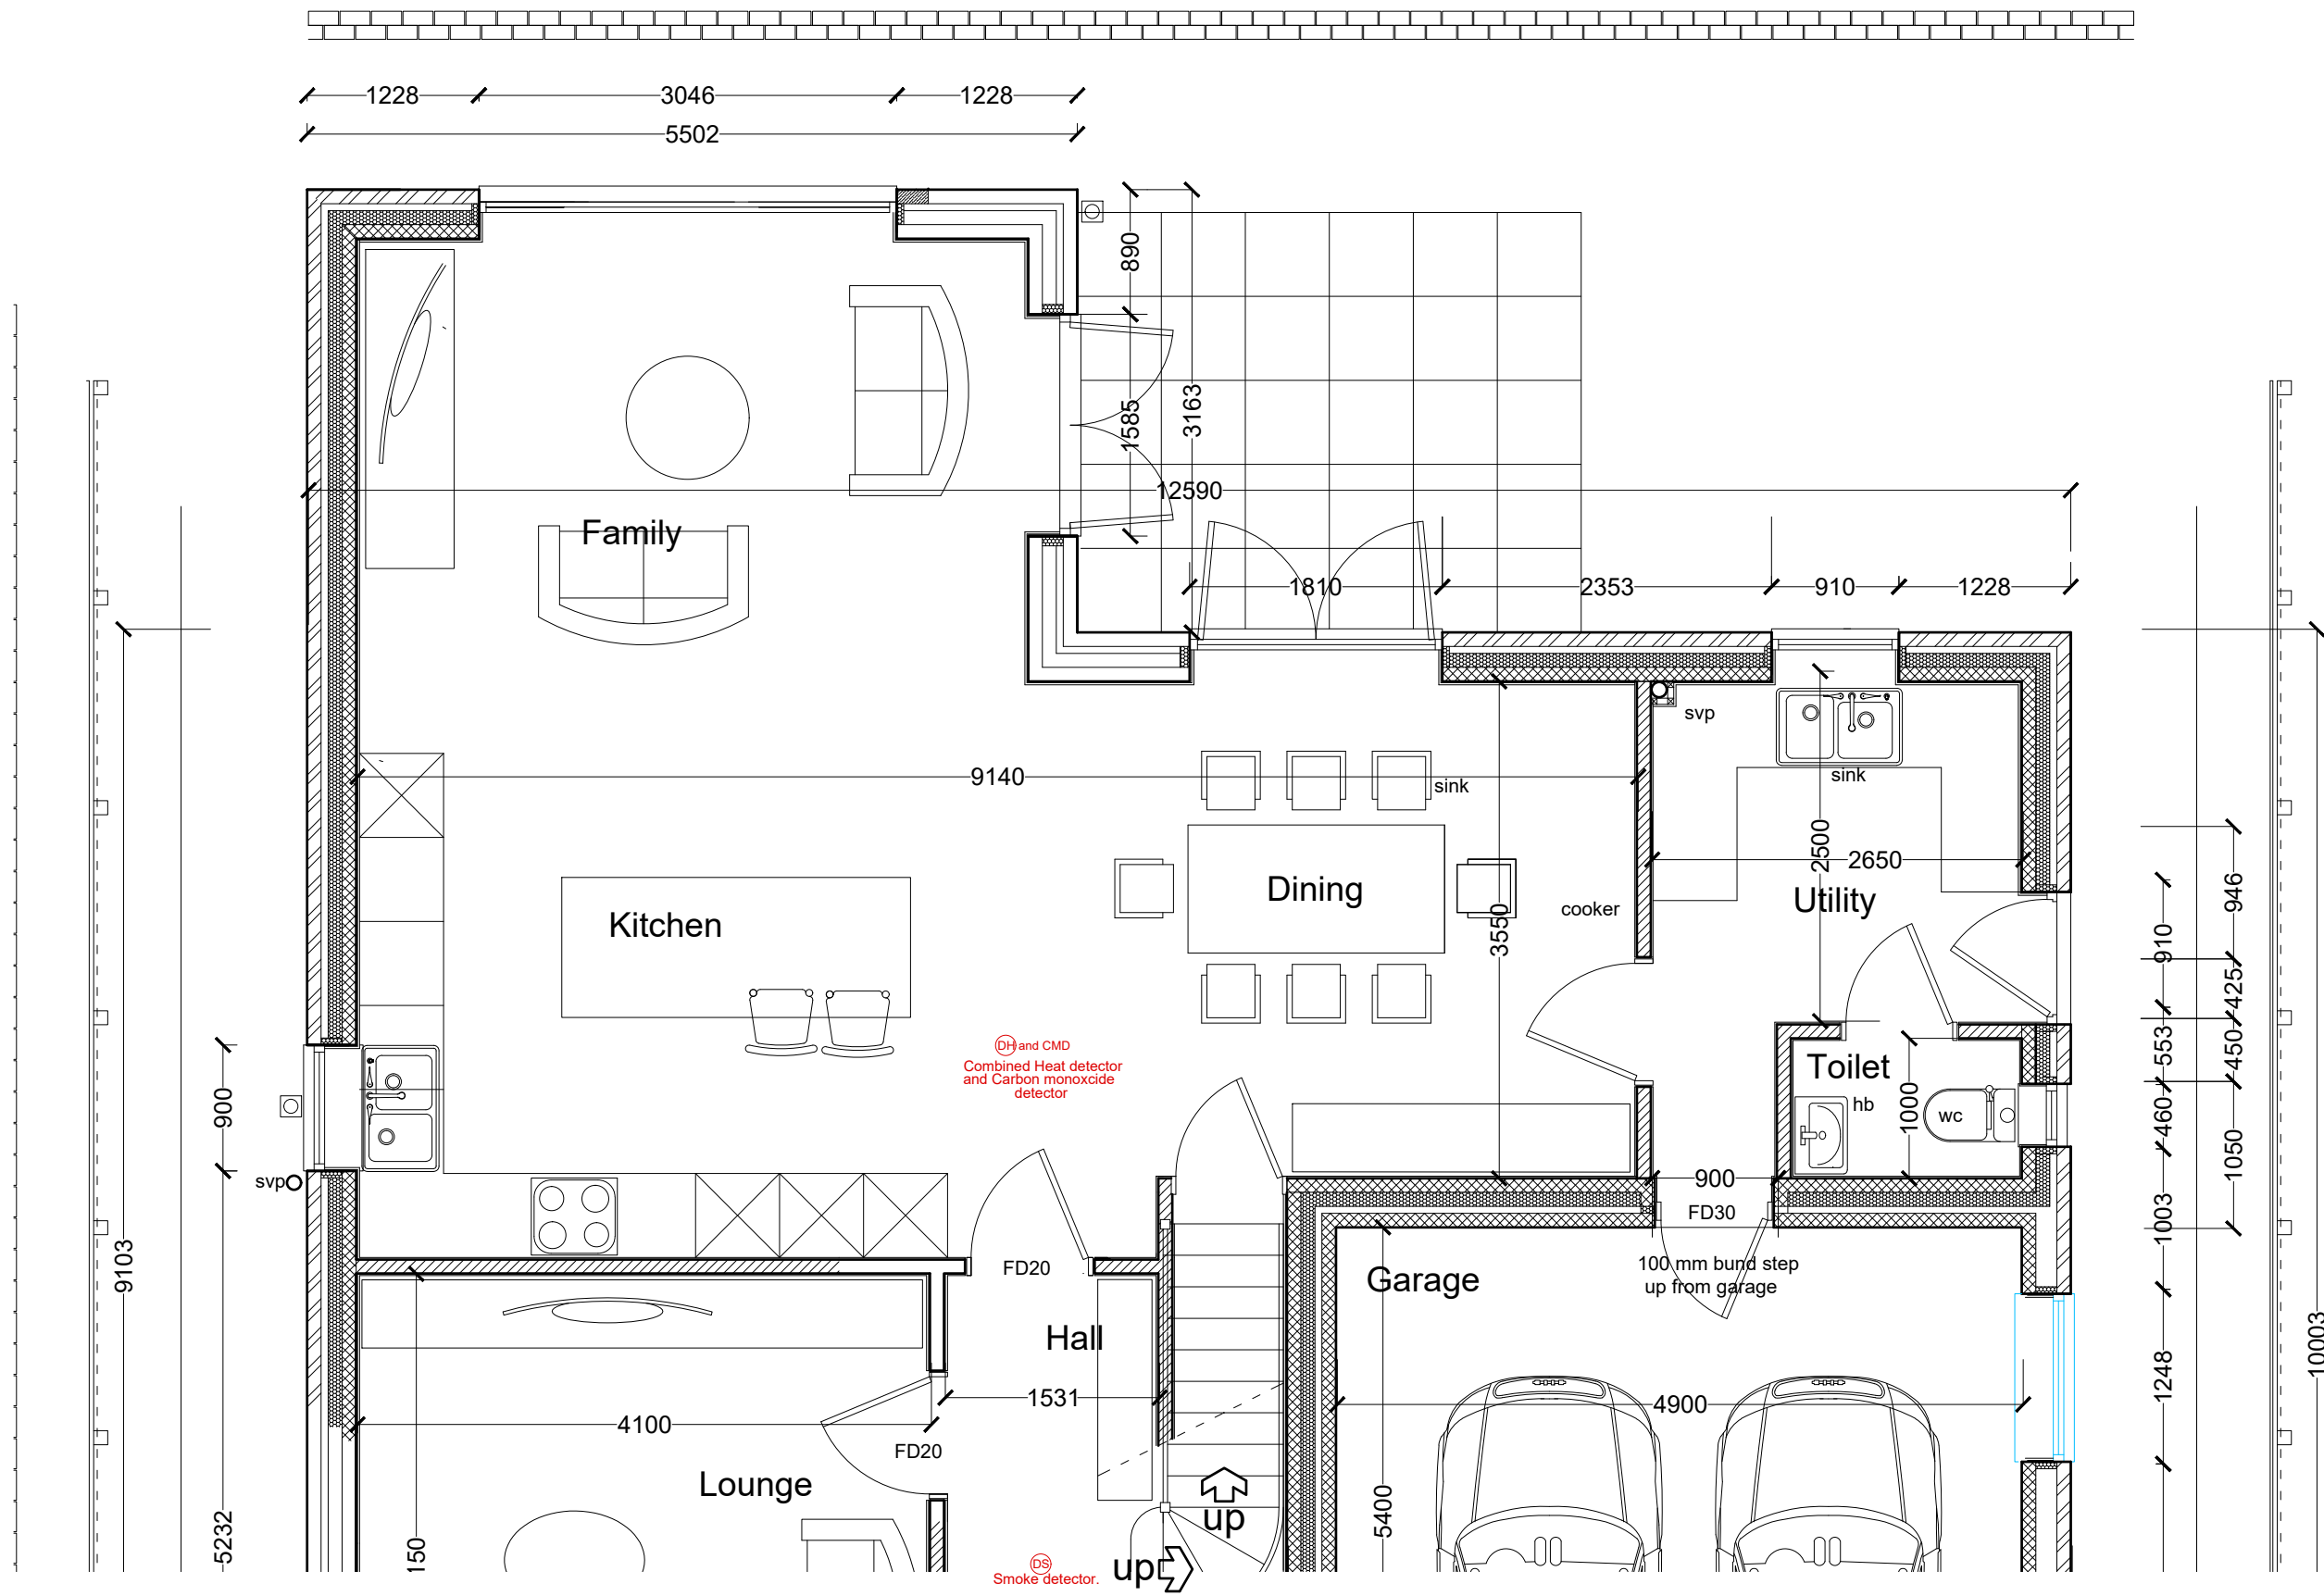

PLOT 2

SCALE BAR 1/200 ORIGINAL DRAWING SIZE A3	0.0	2.0	4.0	6.0	8.0	10.0	12.0	14.0	16.0	18.0	20.0 metres	80.0 metres	70.0	60.0	50.0	40.0	30.0	20.0	10.0	0.0	SCALE BAR 1/500
SCALE BAR 1/100	0.0	1.0	2.0	3.0	4.0	5.0	6.0	7.0	8.0	9.0	10.0 metres	400.0 metres	350.0	300.0	250.0	200.0	150.0	100.0	50.0	0.0	SCALE BAR 1/2500
SCALE BAR 1/50	0.0	1.0	2.0	3.0	4.0	5.0 metres															

RESIDENTIAL DEVELOPMENT SCHOOL BROW
 MORESBY PARKS ROAD MORESBY CUMBRIA
 CA28 8UU for MR & MRS A BUNNING.


TYPE ONE
 THE LORTON (Modified)

GROUND FLOOR PLAN
 PART 2

Scale: 1/50 @ A3
 Date: OCT 2023
 DWG No. 23/376/02

REV 00/00/0000

Geoffrey Wallace Limited FCSD MCIAT
 Architectural Design and Technology
 Mobile 07816046756
 geoffreywallaceltd@gmail.com

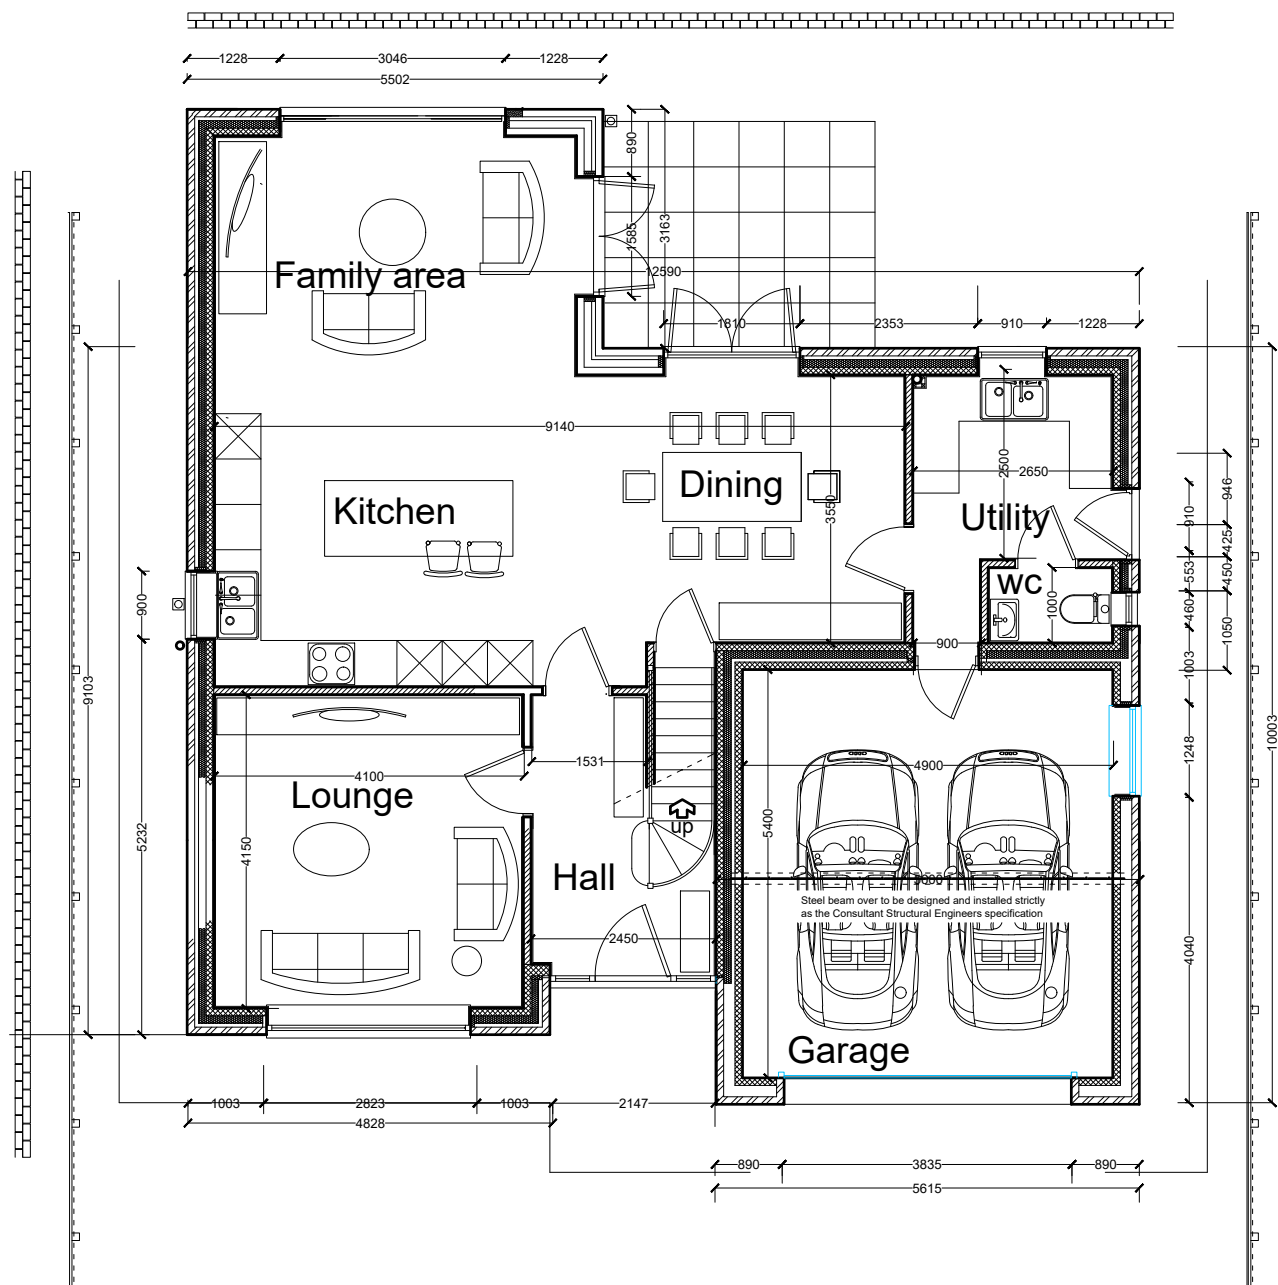

PLOT 2

SCALE BAR 1/200 ORIGINAL DRAWING SIZE A3	0.0	2.0	4.0	6.0	8.0	10.0	12.0	14.0	16.0	18.0	20.0 metres	80.0 metres	70.0	60.0	50.0	40.0	30.0	20.0	10.0	0.0	SCALE BAR 1/500
SCALE BAR 1/100	0.0	1.0	2.0	3.0	4.0	5.0	6.0	7.0	8.0	9.0	10.0 metres	400.0 metres	350.0	300.0	250.0	200.0	150.0	100.0	50.0	0.0	SCALE BAR 1/2500
SCALE BAR 1/50	0.0	1.0	2.0	3.0	4.0	5.0 metres															

RESIDENTIAL DEVELOPMENT SCHOOL BROW
 MORESBY PARKS ROAD MORESBY CUMBRIA
 CA28 8UU for MR & MRS A BUNNING.

TYPE ONE
 THE LORTON (Modified)


GROUND FLOOR PLAN
 GENERAL ARRANGEMENT

Scale:
 Date:
 DWG No.

1/100 @ A3
 OCT 2023
 23/376/03

REV
 00/00/0000

Geoffrey Wallace Limited FCSD MCIAT
 Architectural Design and Technology
 Mobile 07816046756
 geoffreywallaceltd@gmail.com

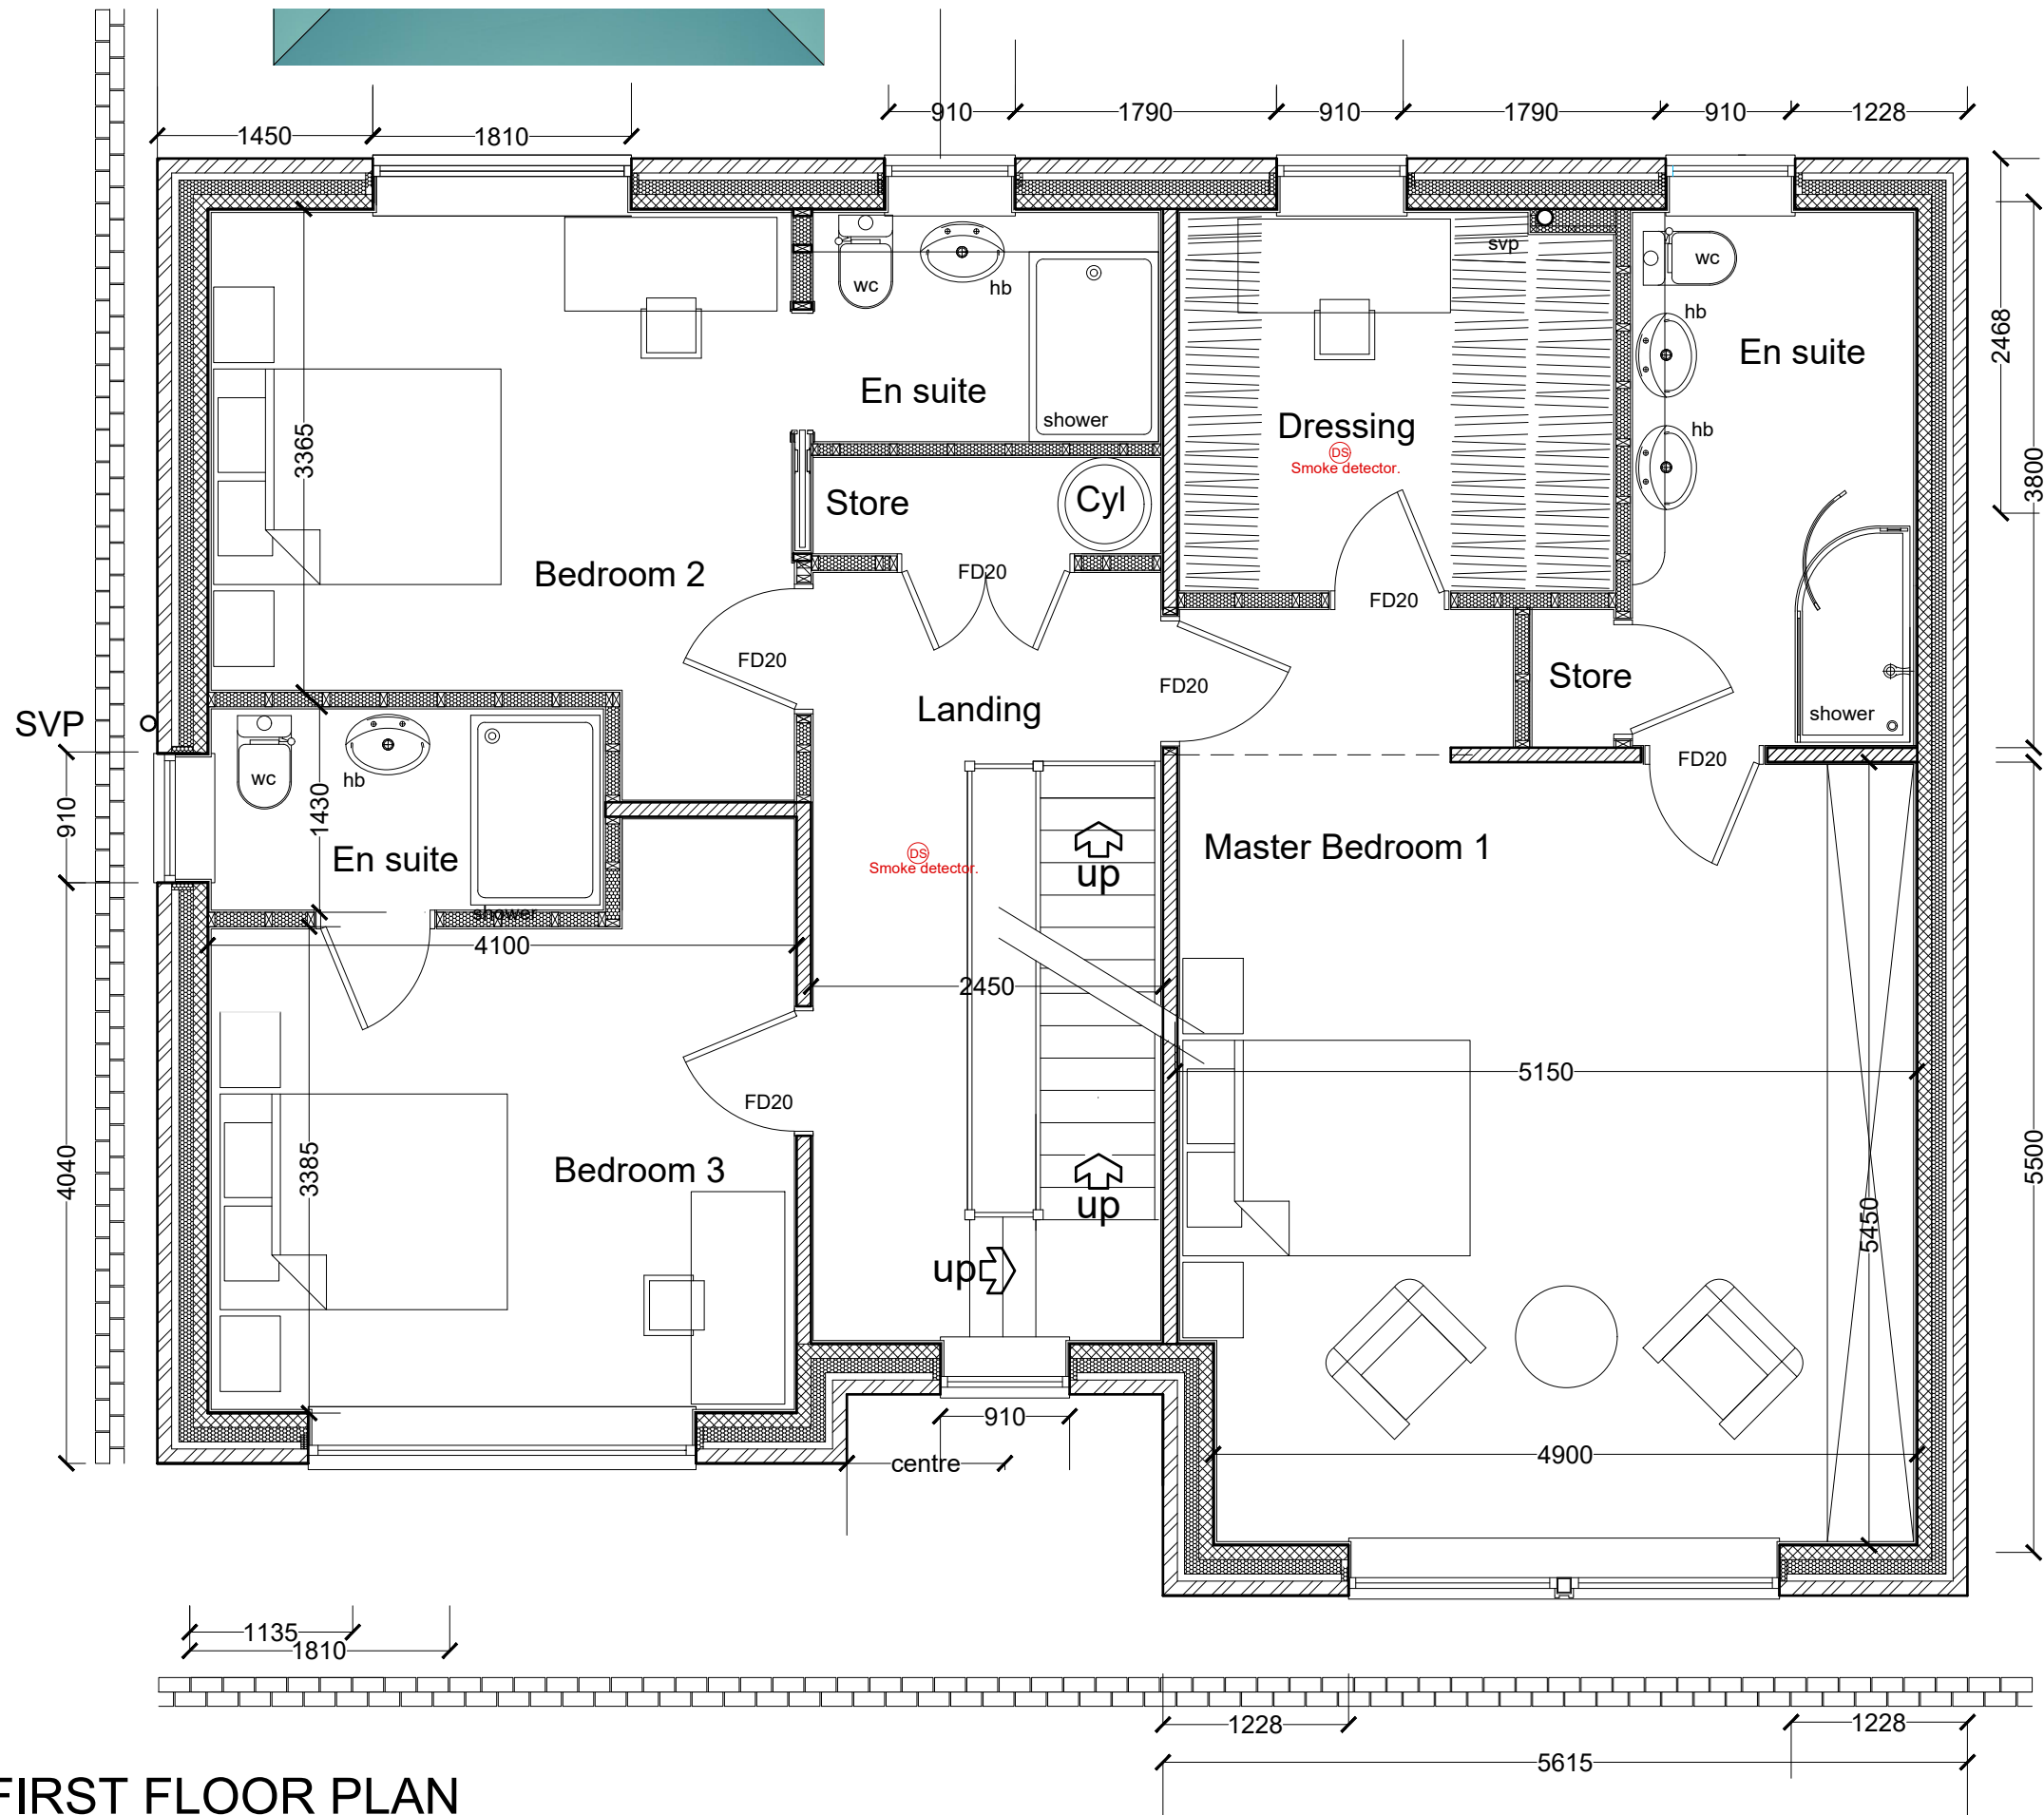

FIRST FLOOR PLAN

PLOT 2

SCALE BAR 1/200 ORIGINAL DRAWING SIZE A3	0.0	2.0	4.0	6.0	8.0	10.0	12.0	14.0	16.0	18.0	20.0 metres	80.0 metres	70.0	60.0	50.0	40.0	30.0	20.0	10.0	0.0	SCALE BAR 1/500
SCALE BAR 1/100	0.0	1.0	2.0	3.0	4.0	5.0	6.0	7.0	8.0	9.0	10.0 metres	400.0 metres	350.0	300.0	250.0	200.0	150.0	100.0	50.0	0.0	SCALE BAR 1/2500
SCALE BAR 1/50	0.0	1.0	2.0	3.0	4.0	5.0 metres															

RESIDENTIAL DEVELOPMENT SCHOOL BROW
 MORESBY PARKS ROAD MORESBY CUMBRIA
 CA28 8UU for MR & MRS A BUNNING.

TYPE ONE
 THE LORTON (Modified)


FIRST FLOOR PLAN
 PART 1

Scale:
 Date:
 DWG No.

1/50 @ A3
 OCT 2023
 23/376/04

REV
 00/00/0000

Geoffrey Wallace Limited FCSD MCIAT
 Architectural Design and Technology
 Mobile 07816046756
 geoffreywallaceltd@gmail.com

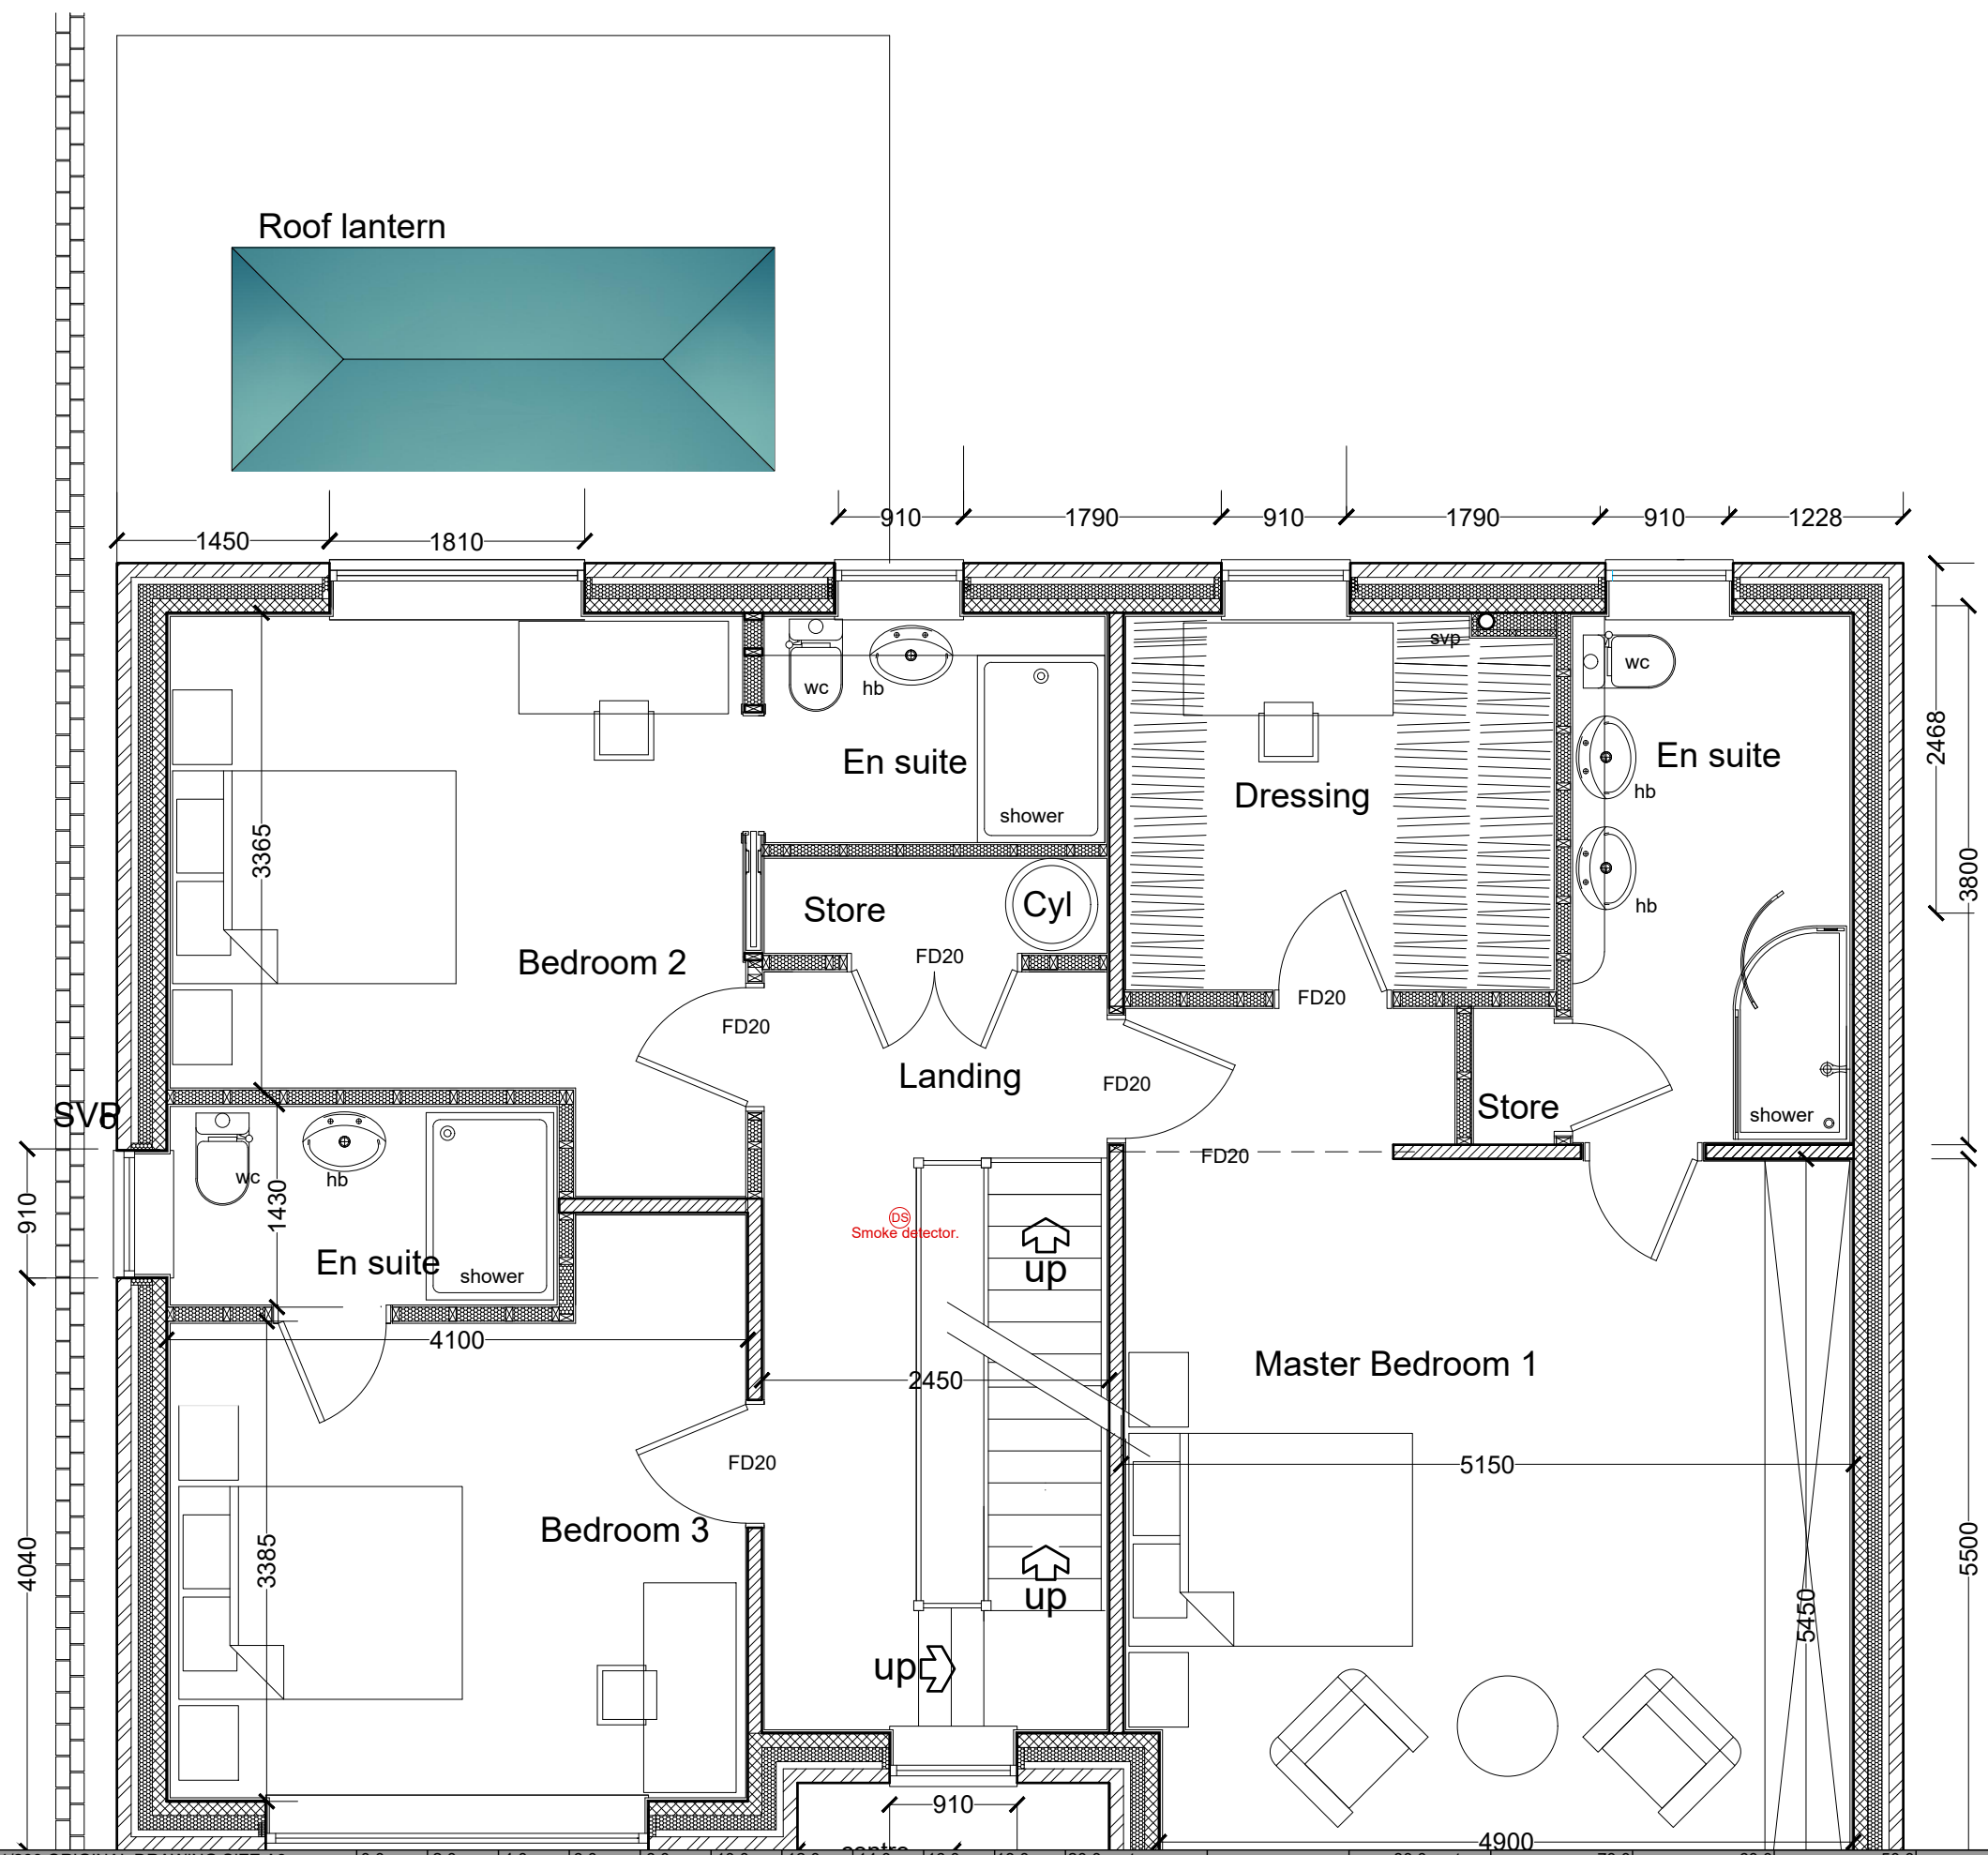

FIRST FLOOR PLAN
PLOT 2

SCALE BAR 1/200 ORIGINAL DRAWING SIZE A3	0.0	2.0	4.0	6.0	8.0	10.0	12.0	14.0	16.0	18.0	20.0 metres	80.0 metres	70.0	60.0	50.0	40.0	30.0	20.0	10.0	0.0	SCALE BAR 1/500
SCALE BAR 1/100	0.0	1.0	2.0	3.0	4.0	5.0	6.0	7.0	8.0	9.0	10.0 metres	400.0 metres	350.0	300.0	250.0	200.0	150.0	100.0	50.0	0.0	SCALE BAR 1/2500
SCALE BAR 1/50	0.0	1.0	2.0	3.0	4.0	5.0	6.0	7.0	8.0	9.0	10.0 metres	400.0 metres	350.0	300.0	250.0	200.0	150.0	100.0	50.0	0.0	

RESIDENTIAL DEVELOPMENT SCHOOL BROW
 MORESBY PARKS ROAD MORESBY CUMBRIA
 CA28 8UU for MR & MRS A BUNNING.

TYPE ONE
 THE LORTON (Modified)


FIRST FLOOR PLAN
 PART 2

Scale:
 Date:
 DWG No.

1/50 @ A3
 OCT 2023
 23/376/05

REV
 00/00/0000

Geoffrey Wallace Limited FCSD MCIAT
 Architectural Design and Technology
 Mobile 07816046756
 geoffreywallaceltd@gmail.com

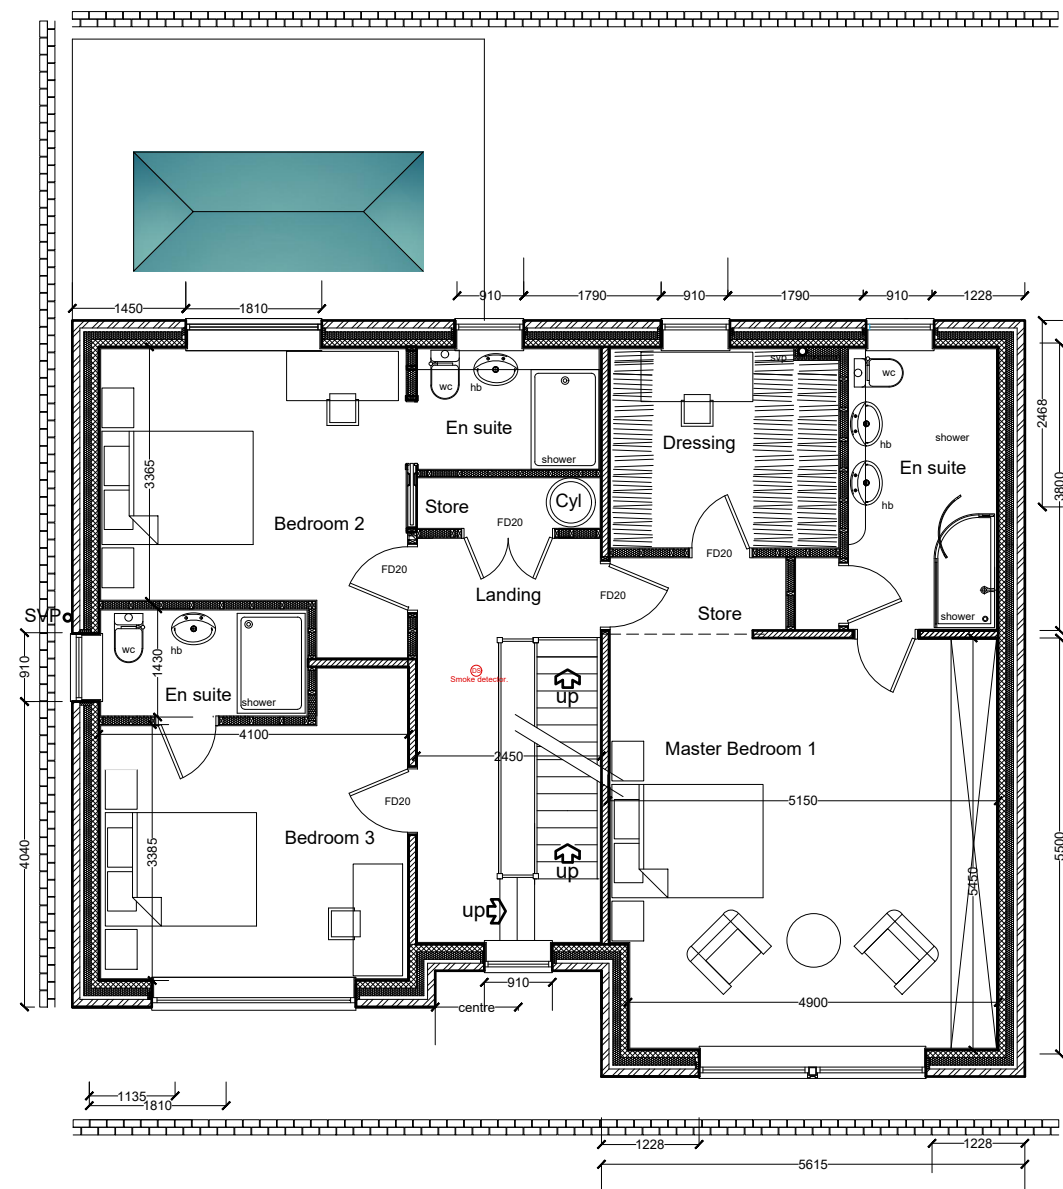

FIRST FLOOR PLAN

PLOT 2

SCALE BAR 1/200 ORIGINAL DRAWING SIZE A3	0.0	2.0	4.0	6.0	8.0	10.0	12.0	14.0	16.0	18.0	20.0 metres	80.0 metres	70.0	60.0	50.0	40.0	30.0	20.0	10.0	0.0	SCALE BAR 1/500
SCALE BAR 1/100	0.0	1.0	2.0	3.0	4.0	5.0	6.0	7.0	8.0	9.0	10.0 metres	400.0 metres	350.0	300.0	250.0	200.0	150.0	100.0	50.0	0.0	SCALE BAR 1/2500
SCALE BAR 1/50	0.0	1.0	2.0	3.0	4.0	5.0 metres															

RESIDENTIAL DEVELOPMENT SCHOOL BROW
 MORESBY PARKS ROAD MORESBY CUMBRIA
 CA28 8UU for MR & MRS A BUNNING.

TYPE ONE
 THE LORTON (Modified)

FIRST FLOOR PLAN
 GENERAL ARRANGEMENT


Scale:
 Date:
 DWG No.

1/50 @ A3
 OCT 2023
 23/376/06

REV
 00/00/0000

Geoffrey Wallace Limited FCSD MCIAT
 Architectural Design and Technology
 Mobile 07816046756
 geoffreywallaceltd@gmail.com

Soil vent pipe from eaves via roof voids to ridge terminal.

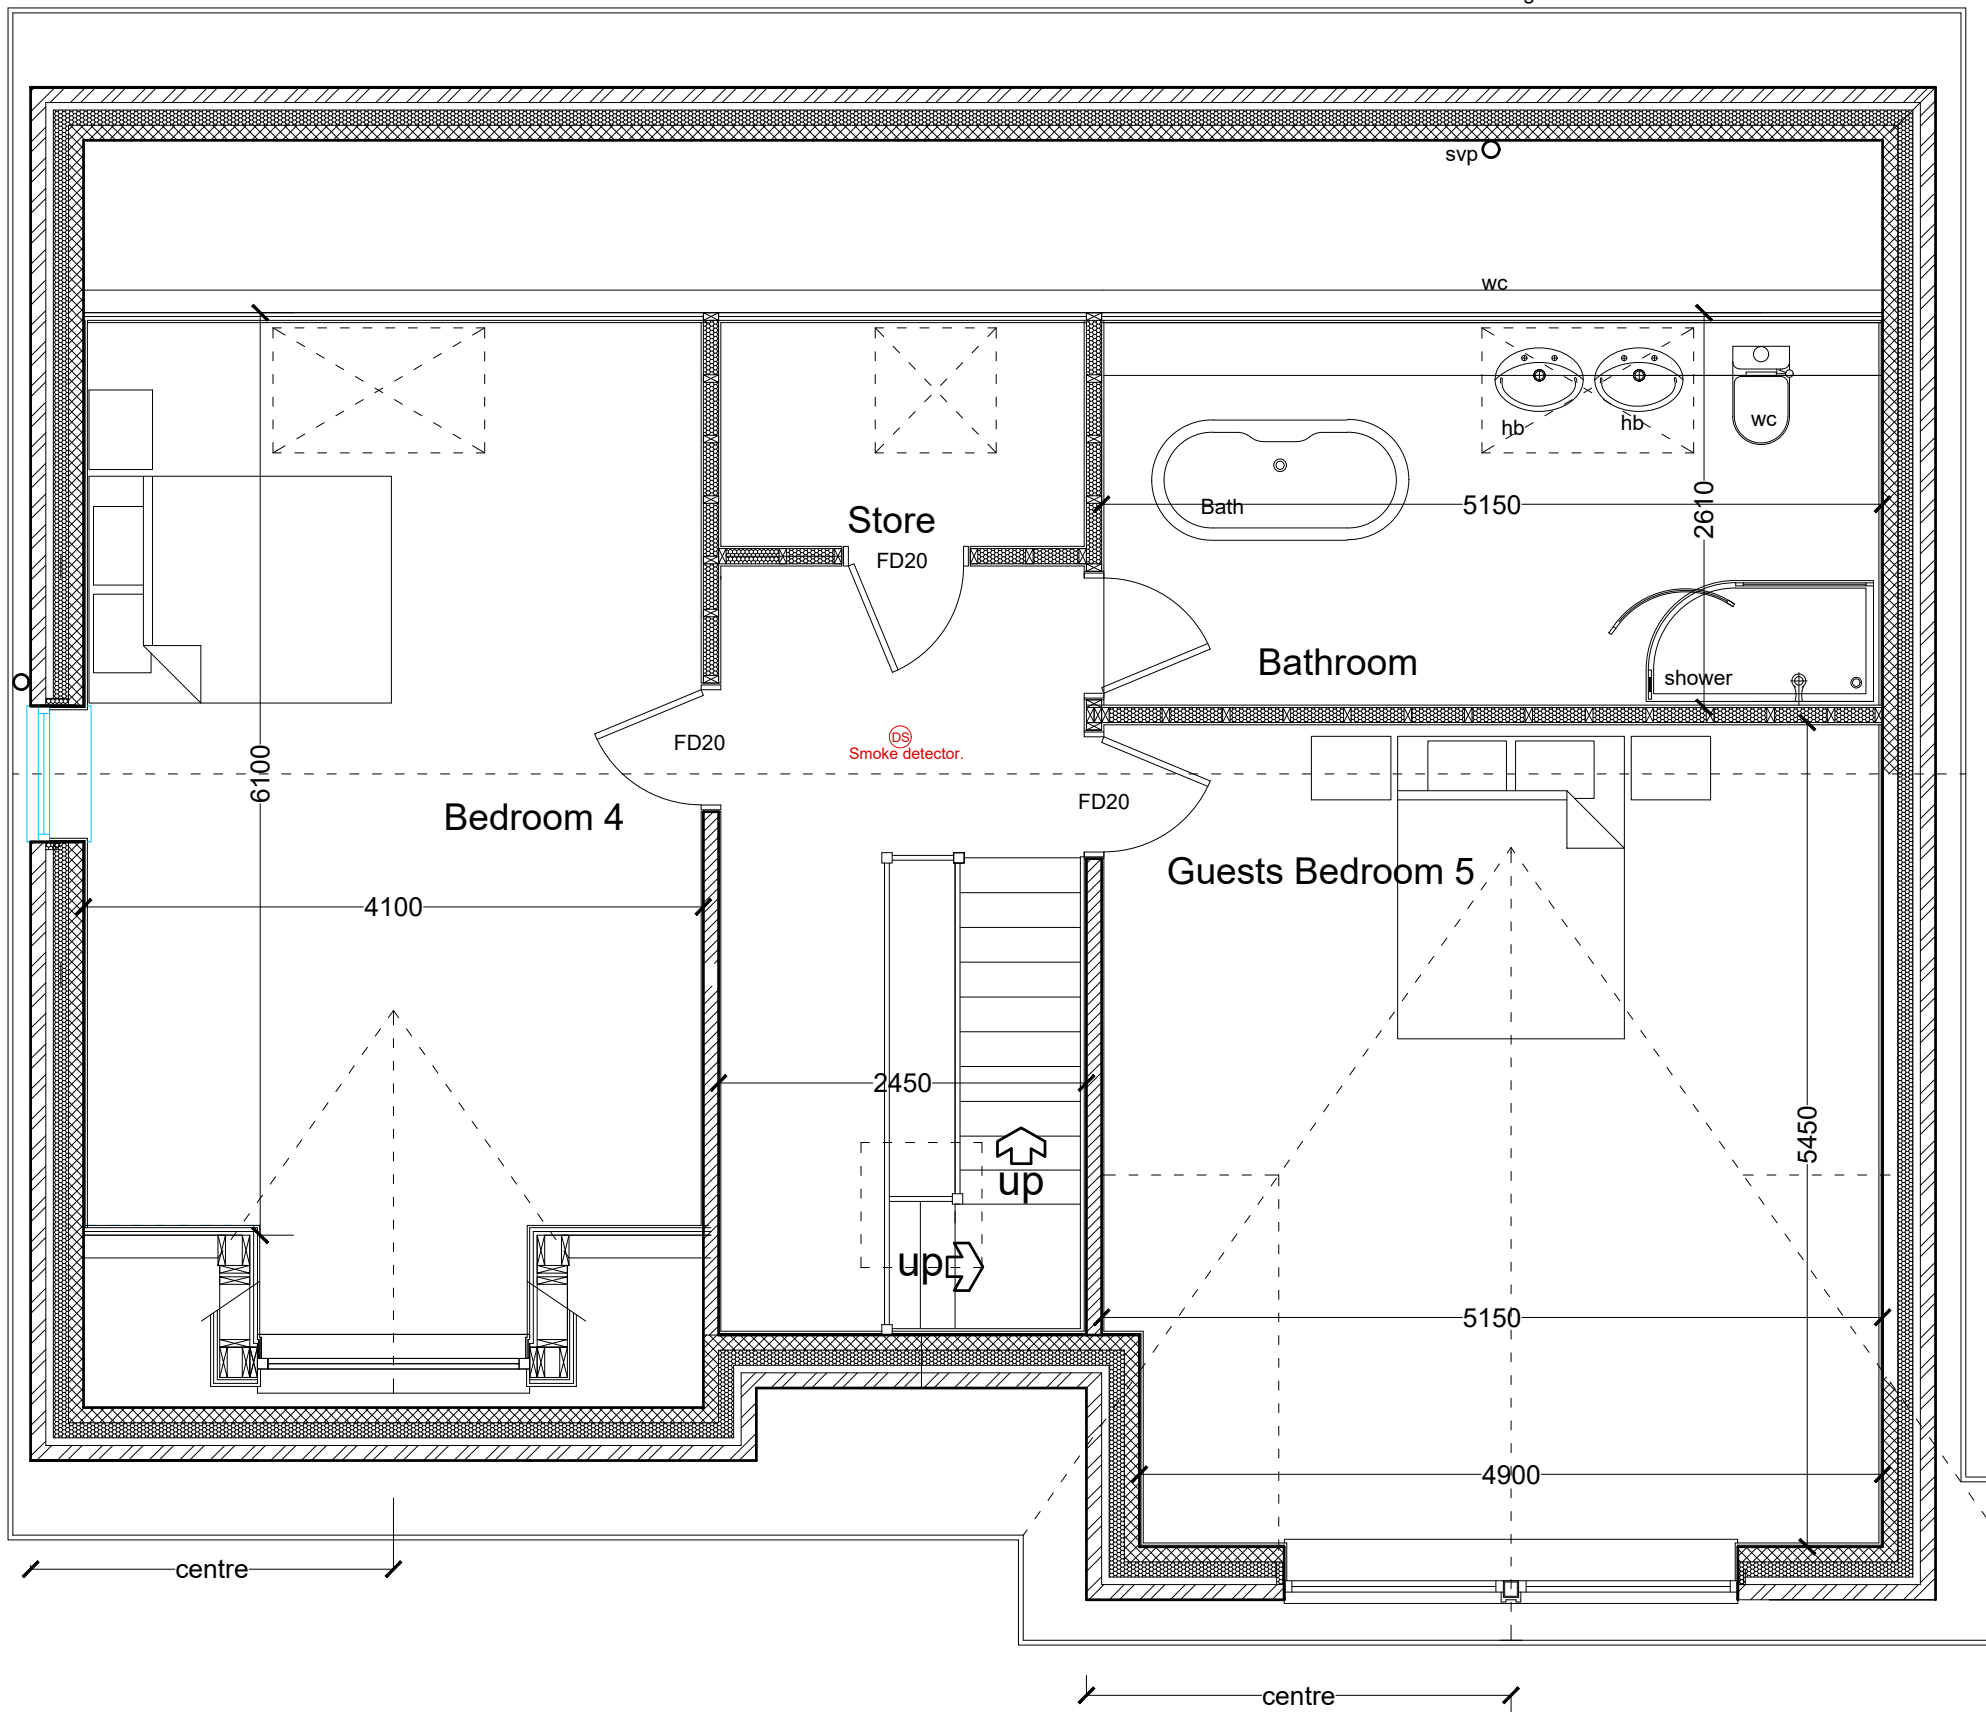

SECOND FLOOR PLAN

PLOT 2

SCALE BAR 1/200 ORIGINAL DRAWING SIZE A3	0.0	2.0	4.0	6.0	8.0	10.0	12.0	14.0	16.0	18.0	20.0 metres	80.0 metres	70.0	60.0	50.0	40.0	30.0	20.0	10.0	0.0	SCALE BAR 1/500
SCALE BAR 1/100	0.0	1.0	2.0	3.0	4.0	5.0	6.0	7.0	8.0	9.0	10.0 metres	400.0 metres	350.0	300.0	250.0	200.0	150.0	100.0	50.0	0.0	SCALE BAR 1/2500
SCALE BAR 1/50	0.0	1.0	2.0	3.0	4.0	5.0 metres															

RESIDENTIAL DEVELOPMENT SCHOOL BROW
 MORESBY PARKS ROAD MORESBY CUMBRIA
 CA28 8UU for MR & MRS A BUNNING.


TYPE ONE
 THE LORTON (Modified)

SECOND FLOOR PLAN

Scale: 1/50 @ A3
 Date: OCT 2023
 DWG No. 23/376/07

REV 00/00/0000

Geoffrey Wallace Limited FCSD MCIAT
 Architectural Design and Technology
 Mobile 07816046756
 geoffreywallaceltd@gmail.com

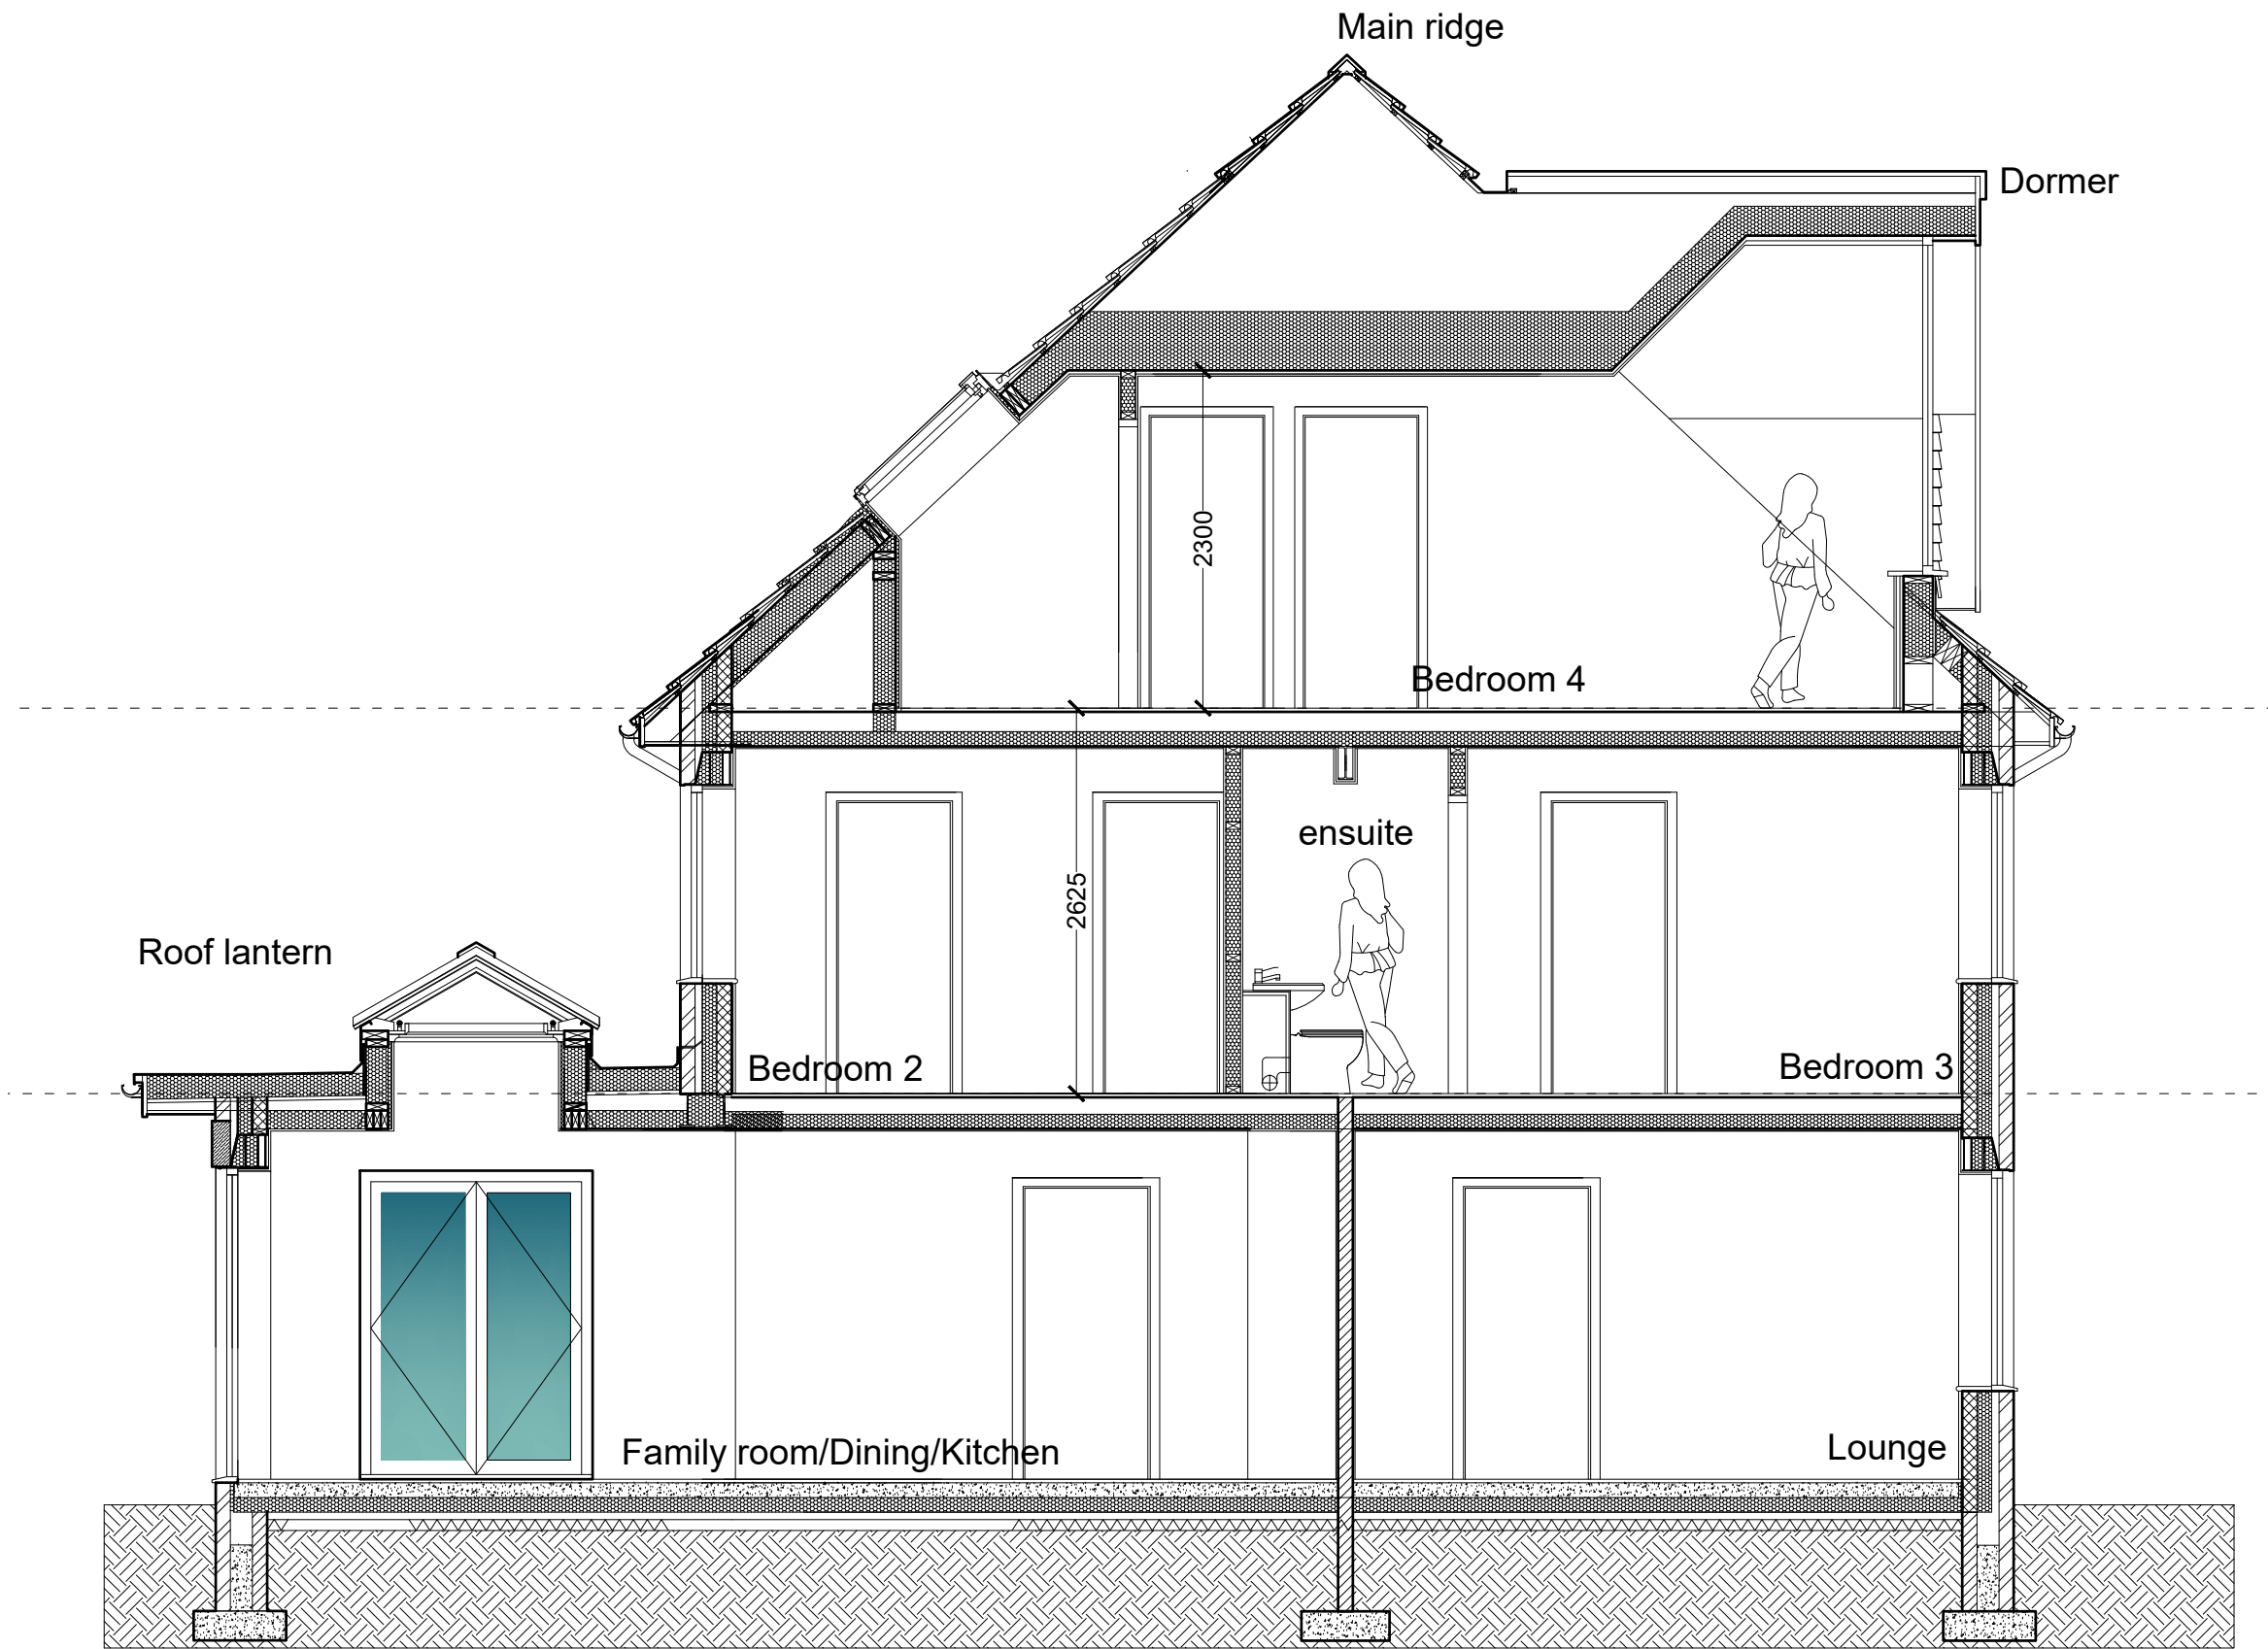

PLOT 2

SCALE BAR 1/200 ORIGINAL DRAWING SIZE A3	0.0	2.0	4.0	6.0	8.0	10.0	12.0	14.0	16.0	18.0	20.0 metres	80.0 metres	70.0	60.0	50.0	40.0	30.0	20.0	10.0	0.0	SCALE BAR 1/500
SCALE BAR 1/100	0.0	1.0	2.0	3.0	4.0	5.0	6.0	7.0	8.0	9.0	10.0 metres	400.0 metres	350.0	300.0	250.0	200.0	150.0	100.0	50.0	0.0	SCALE BAR 1/2500
SCALE BAR 1/50	0.0	1.0	2.0	3.0	4.0	5.0 metres															

RESIDENTIAL DEVELOPMENT SCHOOL BROW
 MORESBY PARKS ROAD MORESBY CUMBRIA
 CA28 8UU for MR & MRS A BUNNING.


TYPE ONE
 THE LORTON (Modified)

SECTIONAL
 ELEVATION AA

Scale: 1/50 @ A3
 Date: OCT 2023
 DWG No. 23/376/08

REV
 00/00/0000

Geoffrey Wallace Limited FCSD MCIAT
 Architectural Design and Technology
 Mobile 07816046756
 geoffreywallaceltd@gmail.com

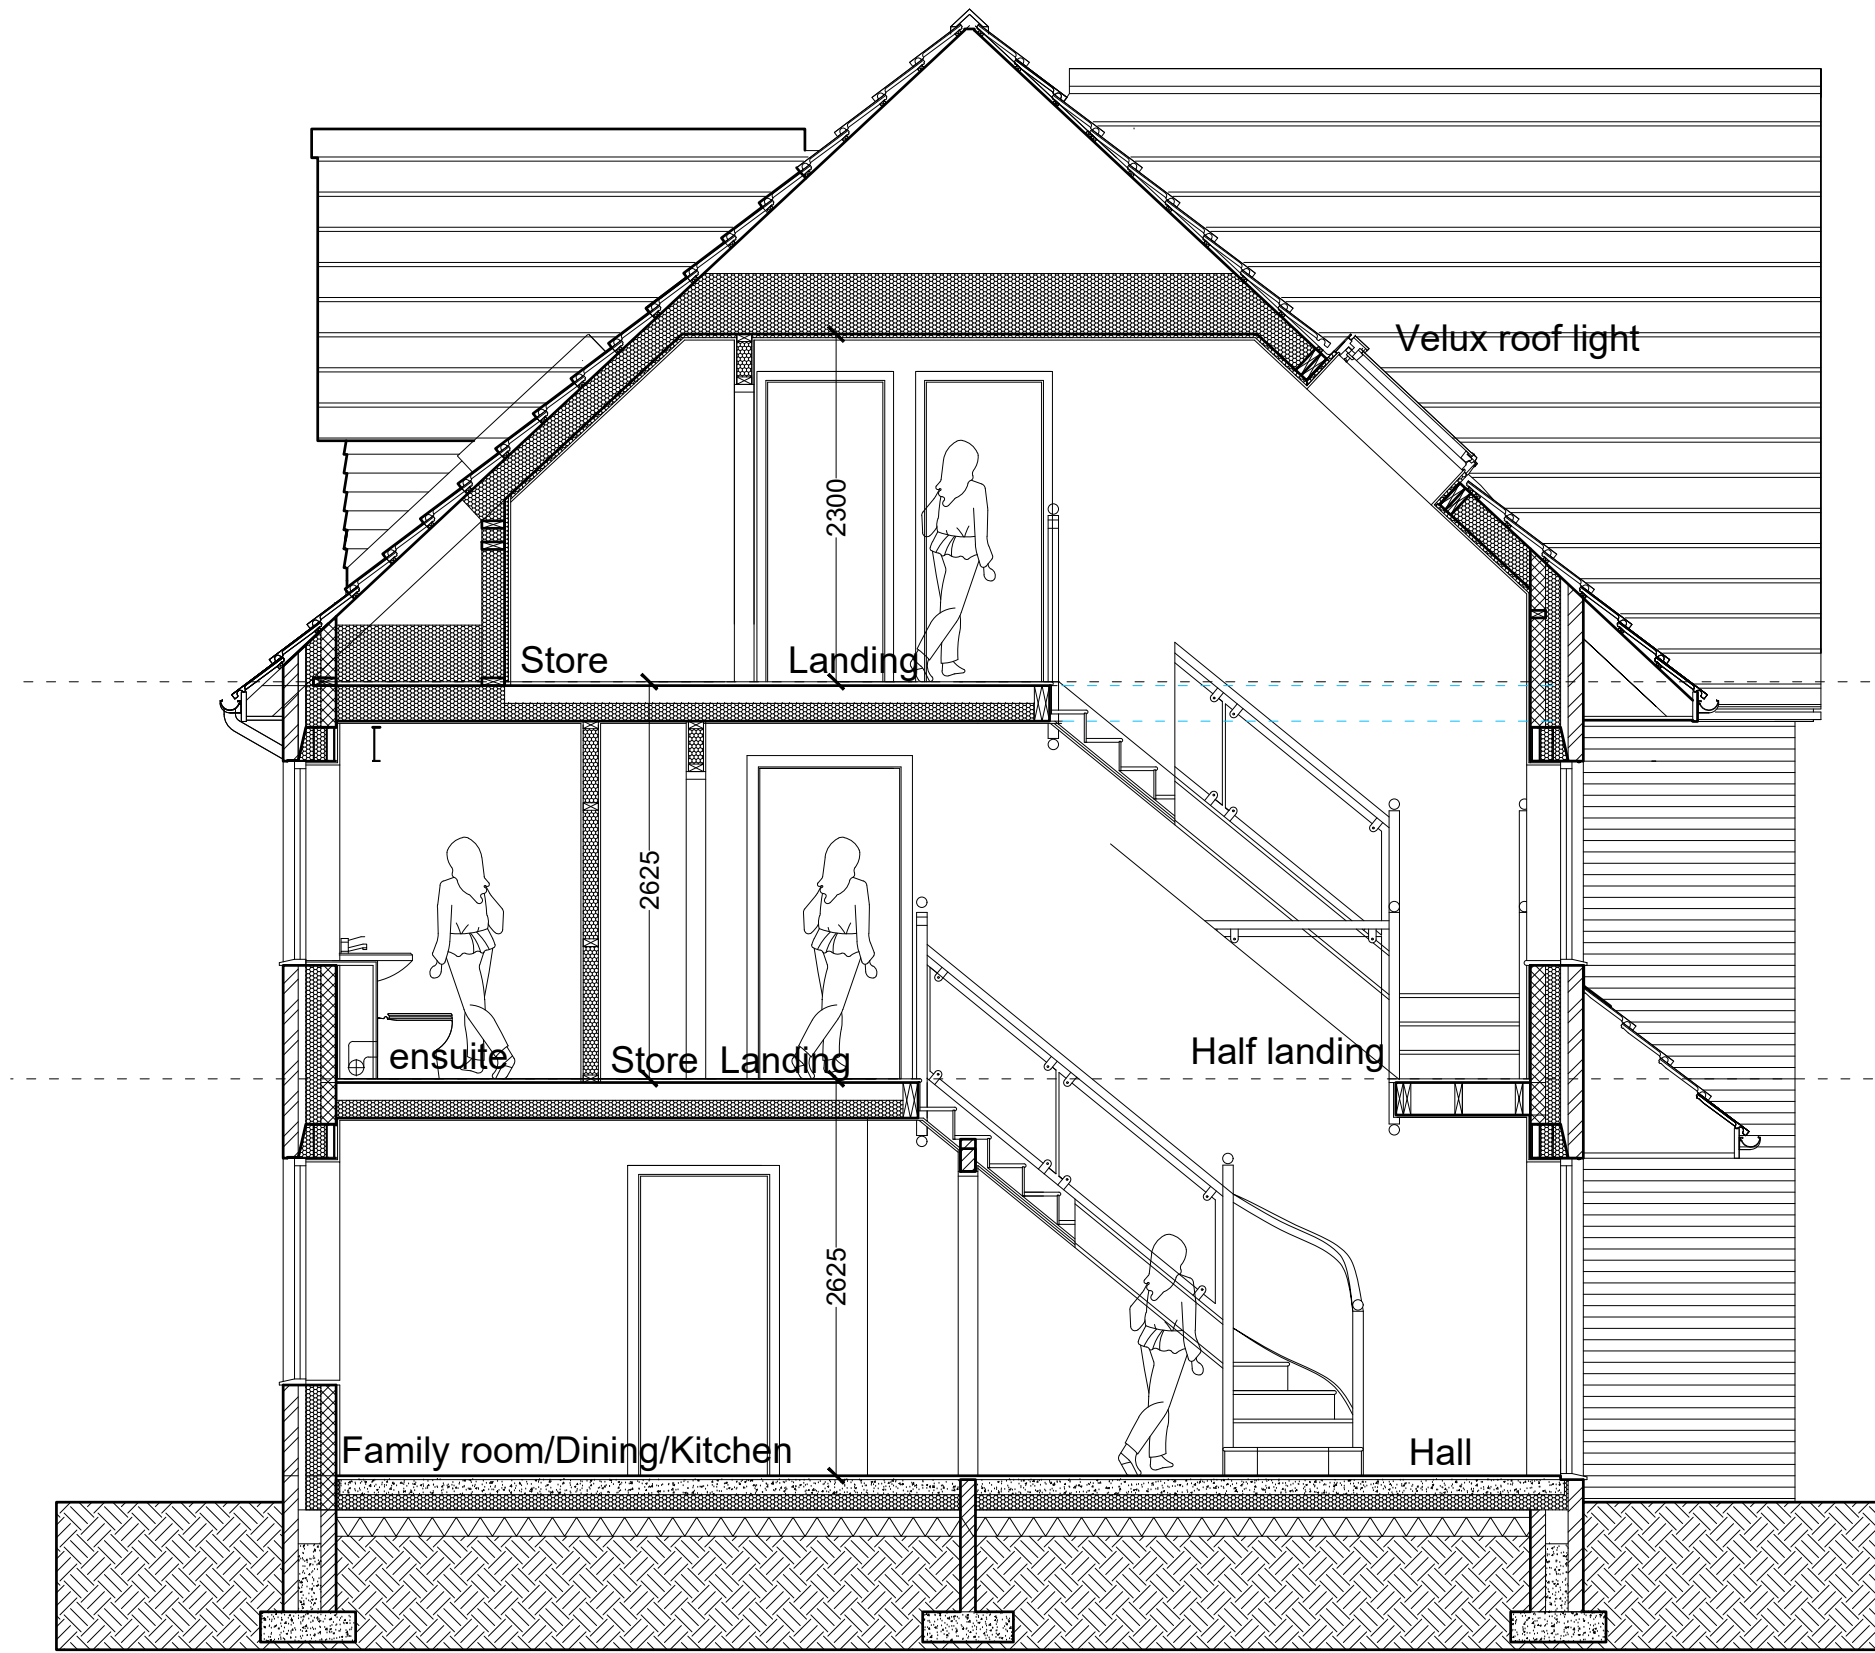

PLOT 2

SCALE BAR 1/200 ORIGINAL DRAWING SIZE A3	0.0	2.0	4.0	6.0	8.0	10.0	12.0	14.0	16.0	18.0	20.0 metres	80.0 metres	70.0	60.0	50.0	40.0	30.0	20.0	10.0	0.0	SCALE BAR 1/500
SCALE BAR 1/100	0.0	1.0	2.0	3.0	4.0	5.0	6.0	7.0	8.0	9.0	10.0 metres	400.0 metres	350.0	300.0	250.0	200.0	150.0	100.0	50.0	0.0	SCALE BAR 1/2500
SCALE BAR 1/50	0.0	1.0	2.0	3.0	4.0	5.0 metres															

RESIDENTIAL DEVELOPMENT SCHOOL BROW
 MORESBY PARKS ROAD MORESBY CUMBRIA
 CA28 8UU for MR & MRS A BUNNING.

TYPE ONE
 THE LORTON (Modified)


SECTIONAL
 ELEVATION BB

Scale:
 Date:
 DWG No.

1/50 @ A3
 OCT 2023
 23/376/09

REV
 00/00/0000

Geoffrey Wallace Limited FCSD MCIAT
 Architectural Design and Technology
 Mobile 07816046756
 geoffreywallaceltd@gmail.com

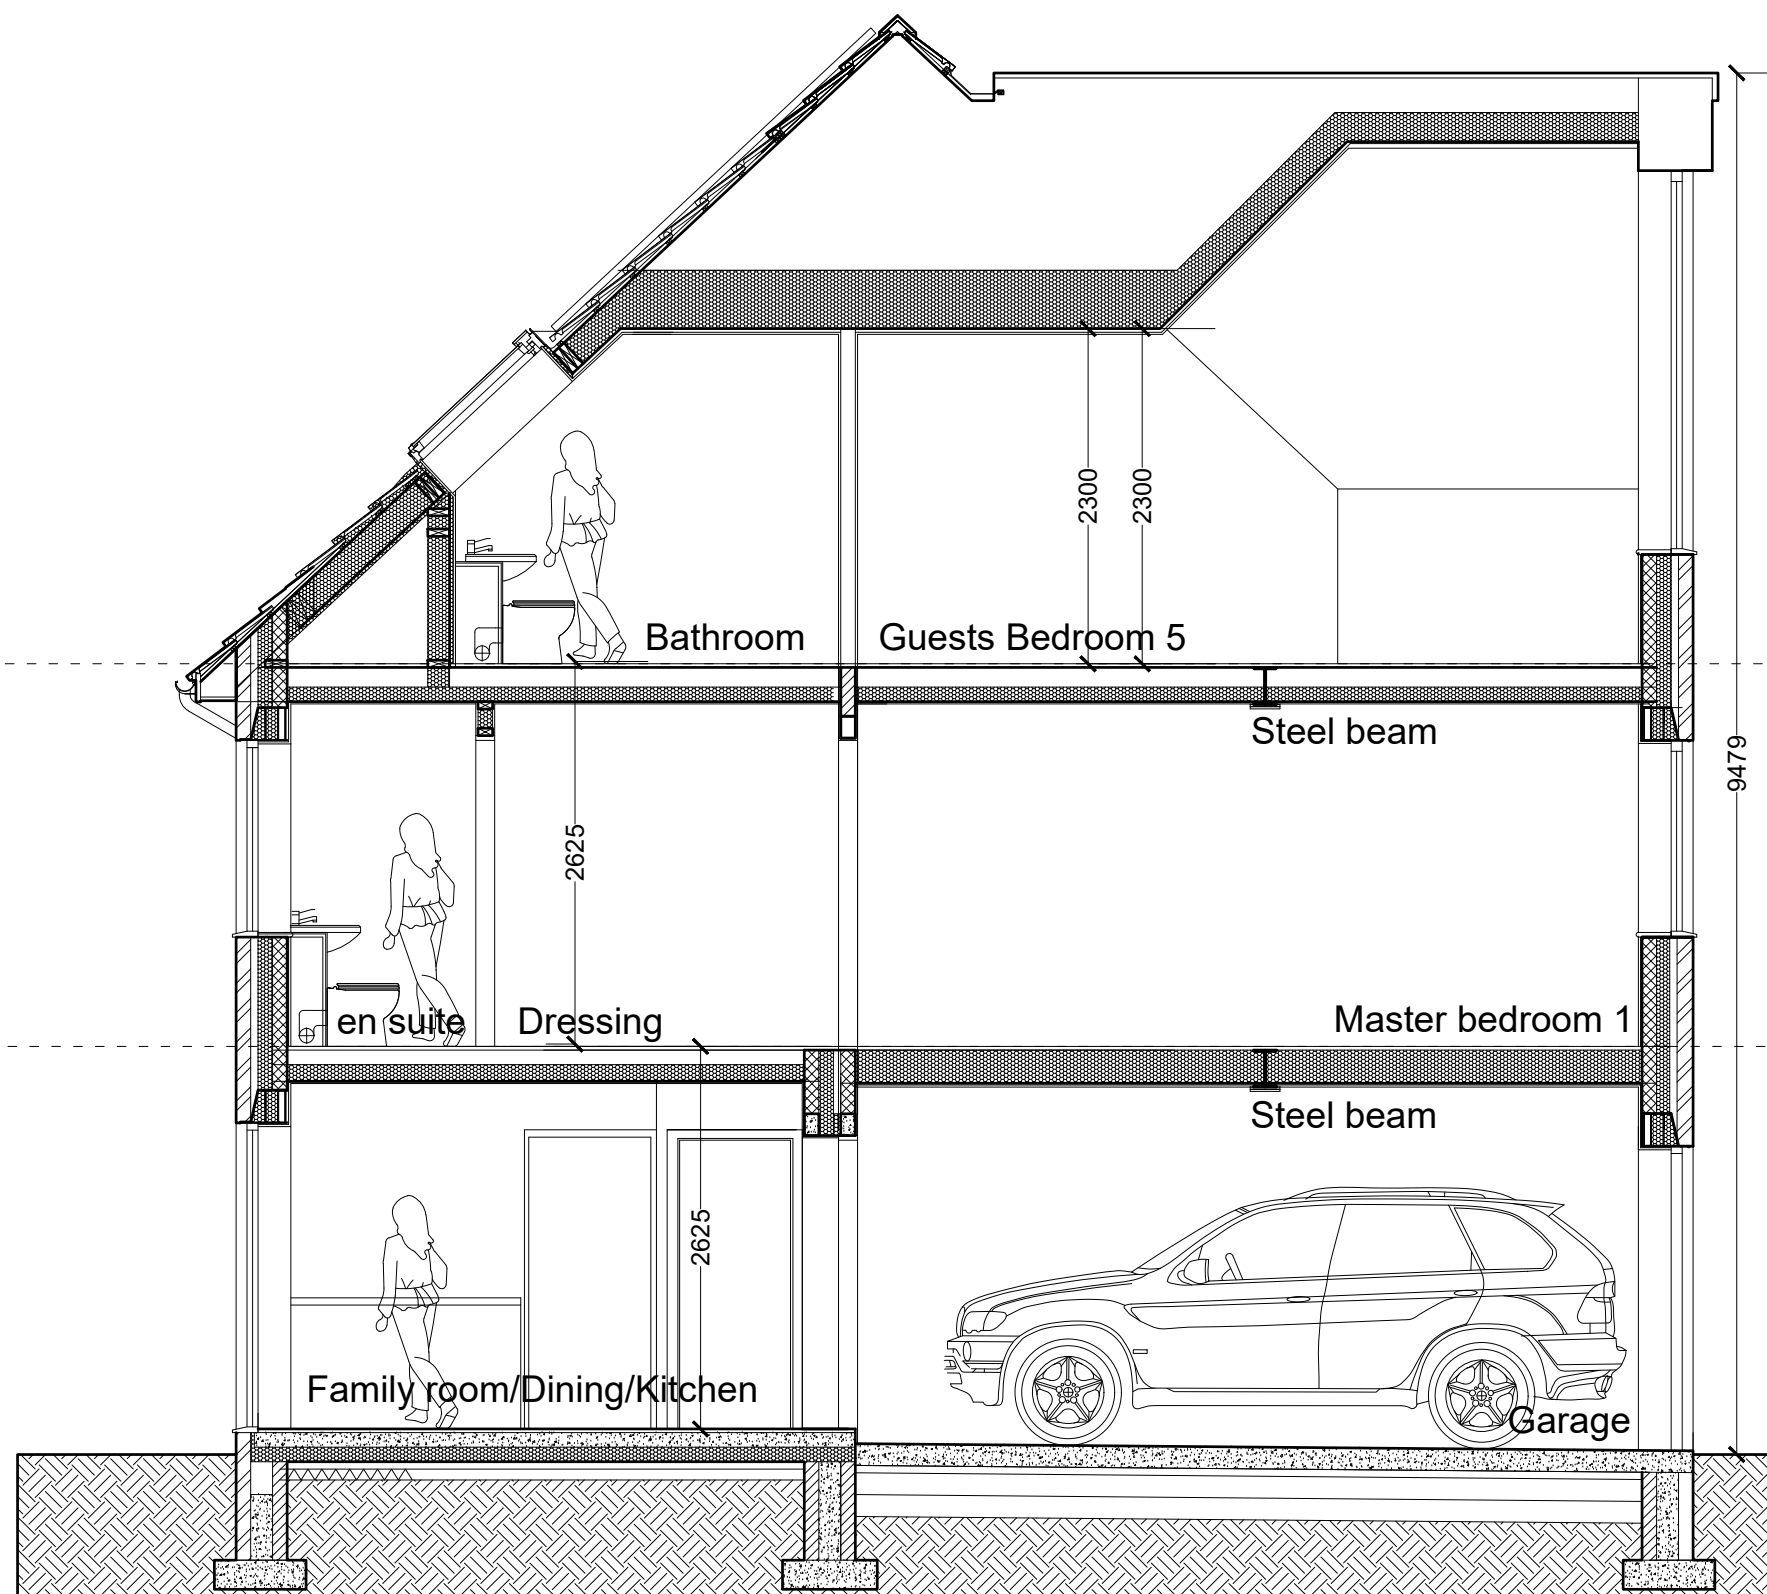

PLOT 2

SCALE BAR 1/200 ORIGINAL DRAWING SIZE A3	0.0	2.0	4.0	6.0	8.0	10.0	12.0	14.0	16.0	18.0	20.0 metres	80.0 metres	70.0	60.0	50.0	40.0	30.0	20.0	10.0	0.0	SCALE BAR 1/500
SCALE BAR 1/100	0.0	1.0	2.0	3.0	4.0	5.0	6.0	7.0	8.0	9.0	10.0 metres	400.0 metres	350.0	300.0	250.0	200.0	150.0	100.0	50.0	0.0	SCALE BAR 1/2500
SCALE BAR 1/50	0.0	1.0	2.0	3.0	4.0	5.0 metres															

RESIDENTIAL DEVELOPMENT SCHOOL BROW
 MORESBY PARKS ROAD MORESBY CUMBRIA
 CA28 8UU for MR & MRS A BUNNING.

TYPE ONE
 THE LORTON (Modified)

SECTIONAL
 ELEVATION CC

Scale: 1/50 @ A3
 Date: OCT 2023
 DWG No. 23/376/10

REV
 00/00/0000

Geoffrey Wallace Limited FCSD MCIAT
 Architectural Design and Technology
 Mobile 07816046756
 geoffreywallaceltd@gmail.com

Dormer with feature window

Gable with feature window

Velux roof light

RWP

RWP
Soldier course

Artstone cills and heads

Juliette balcony

Soldier course

Front entrance

Garage door

Planning Details.
Finishes:
Proposed Roof: Marley Modern flat grey roofing tiles with proprietary matching ridge tiles and verge trims.
Proposed walls: Weinerberger Hathaway Brindled mixed colour facing bricks with Artstone cills and heads.
Door and windows: Dark grey uPVC framed double/triple glazed windows with modern pattern doors to owners choice. All windows to be from one manufacturer for consistency.
Garage Doors: Vertical pattern timber of composite steel door colour to match front door and to be approved by Raemore Developments Limited.
Boundaries: Natural larch single boarded timber fences not exceeding 2000 mm high from ground level.
Frontage: See Block Plan
Site Area: See Block Plan
Total House Height. Ground to Ridge 9.479 Metres
House Floor Areas:
 Ground floor:.....90.10 Sq. M.
 Garage:.....27.51 Sq. M.
 First Floor:.....104.95 Sq. M.
 Loft (measured 1500 mm from sloping soffits).....82.86 Sq. M.
 Living Room:18.47 Sq. M.
Total including garage.....306.02 Sq. M.

PLOT 2

SCALE BAR 1/200 ORIGINAL DRAWING SIZE A3	0.0	2.0	4.0	6.0	8.0	10.0	12.0	14.0	16.0	18.0	20.0 metres	80.0 metres	70.0	60.0	50.0	40.0	30.0	20.0	10.0	0.0	SCALE BAR 1/500
SCALE BAR 1/100	0.0	1.0	2.0	3.0	4.0	5.0	6.0	7.0	8.0	9.0	10.0 metres	400.0 metres	350.0	300.0	250.0	200.0	150.0	100.0	50.0	0.0	SCALE BAR 1/2500
SCALE BAR 1/50	0.0	1.0	2.0	3.0	4.0	5.0 metres															

RESIDENTIAL DEVELOPMENT SCHOOL BROW
 MORESBY PARKS ROAD MORESBY CUMBRIA
 CA28 8UU for MR & MRS A BUNNING.


TYPE ONE
 THE LORTON (Modified)

FRONT ELEVATION

Scale: 1/50 @ A3
 Date: OCT 2023
 DWG No. 23/376/11

REV 00/00/0000

Geoffrey Wallace Limited FCSD MCIAT
 Architectural Design and Technology
 Mobile 07816046756
 geoffreywallaceltd@gmail.com

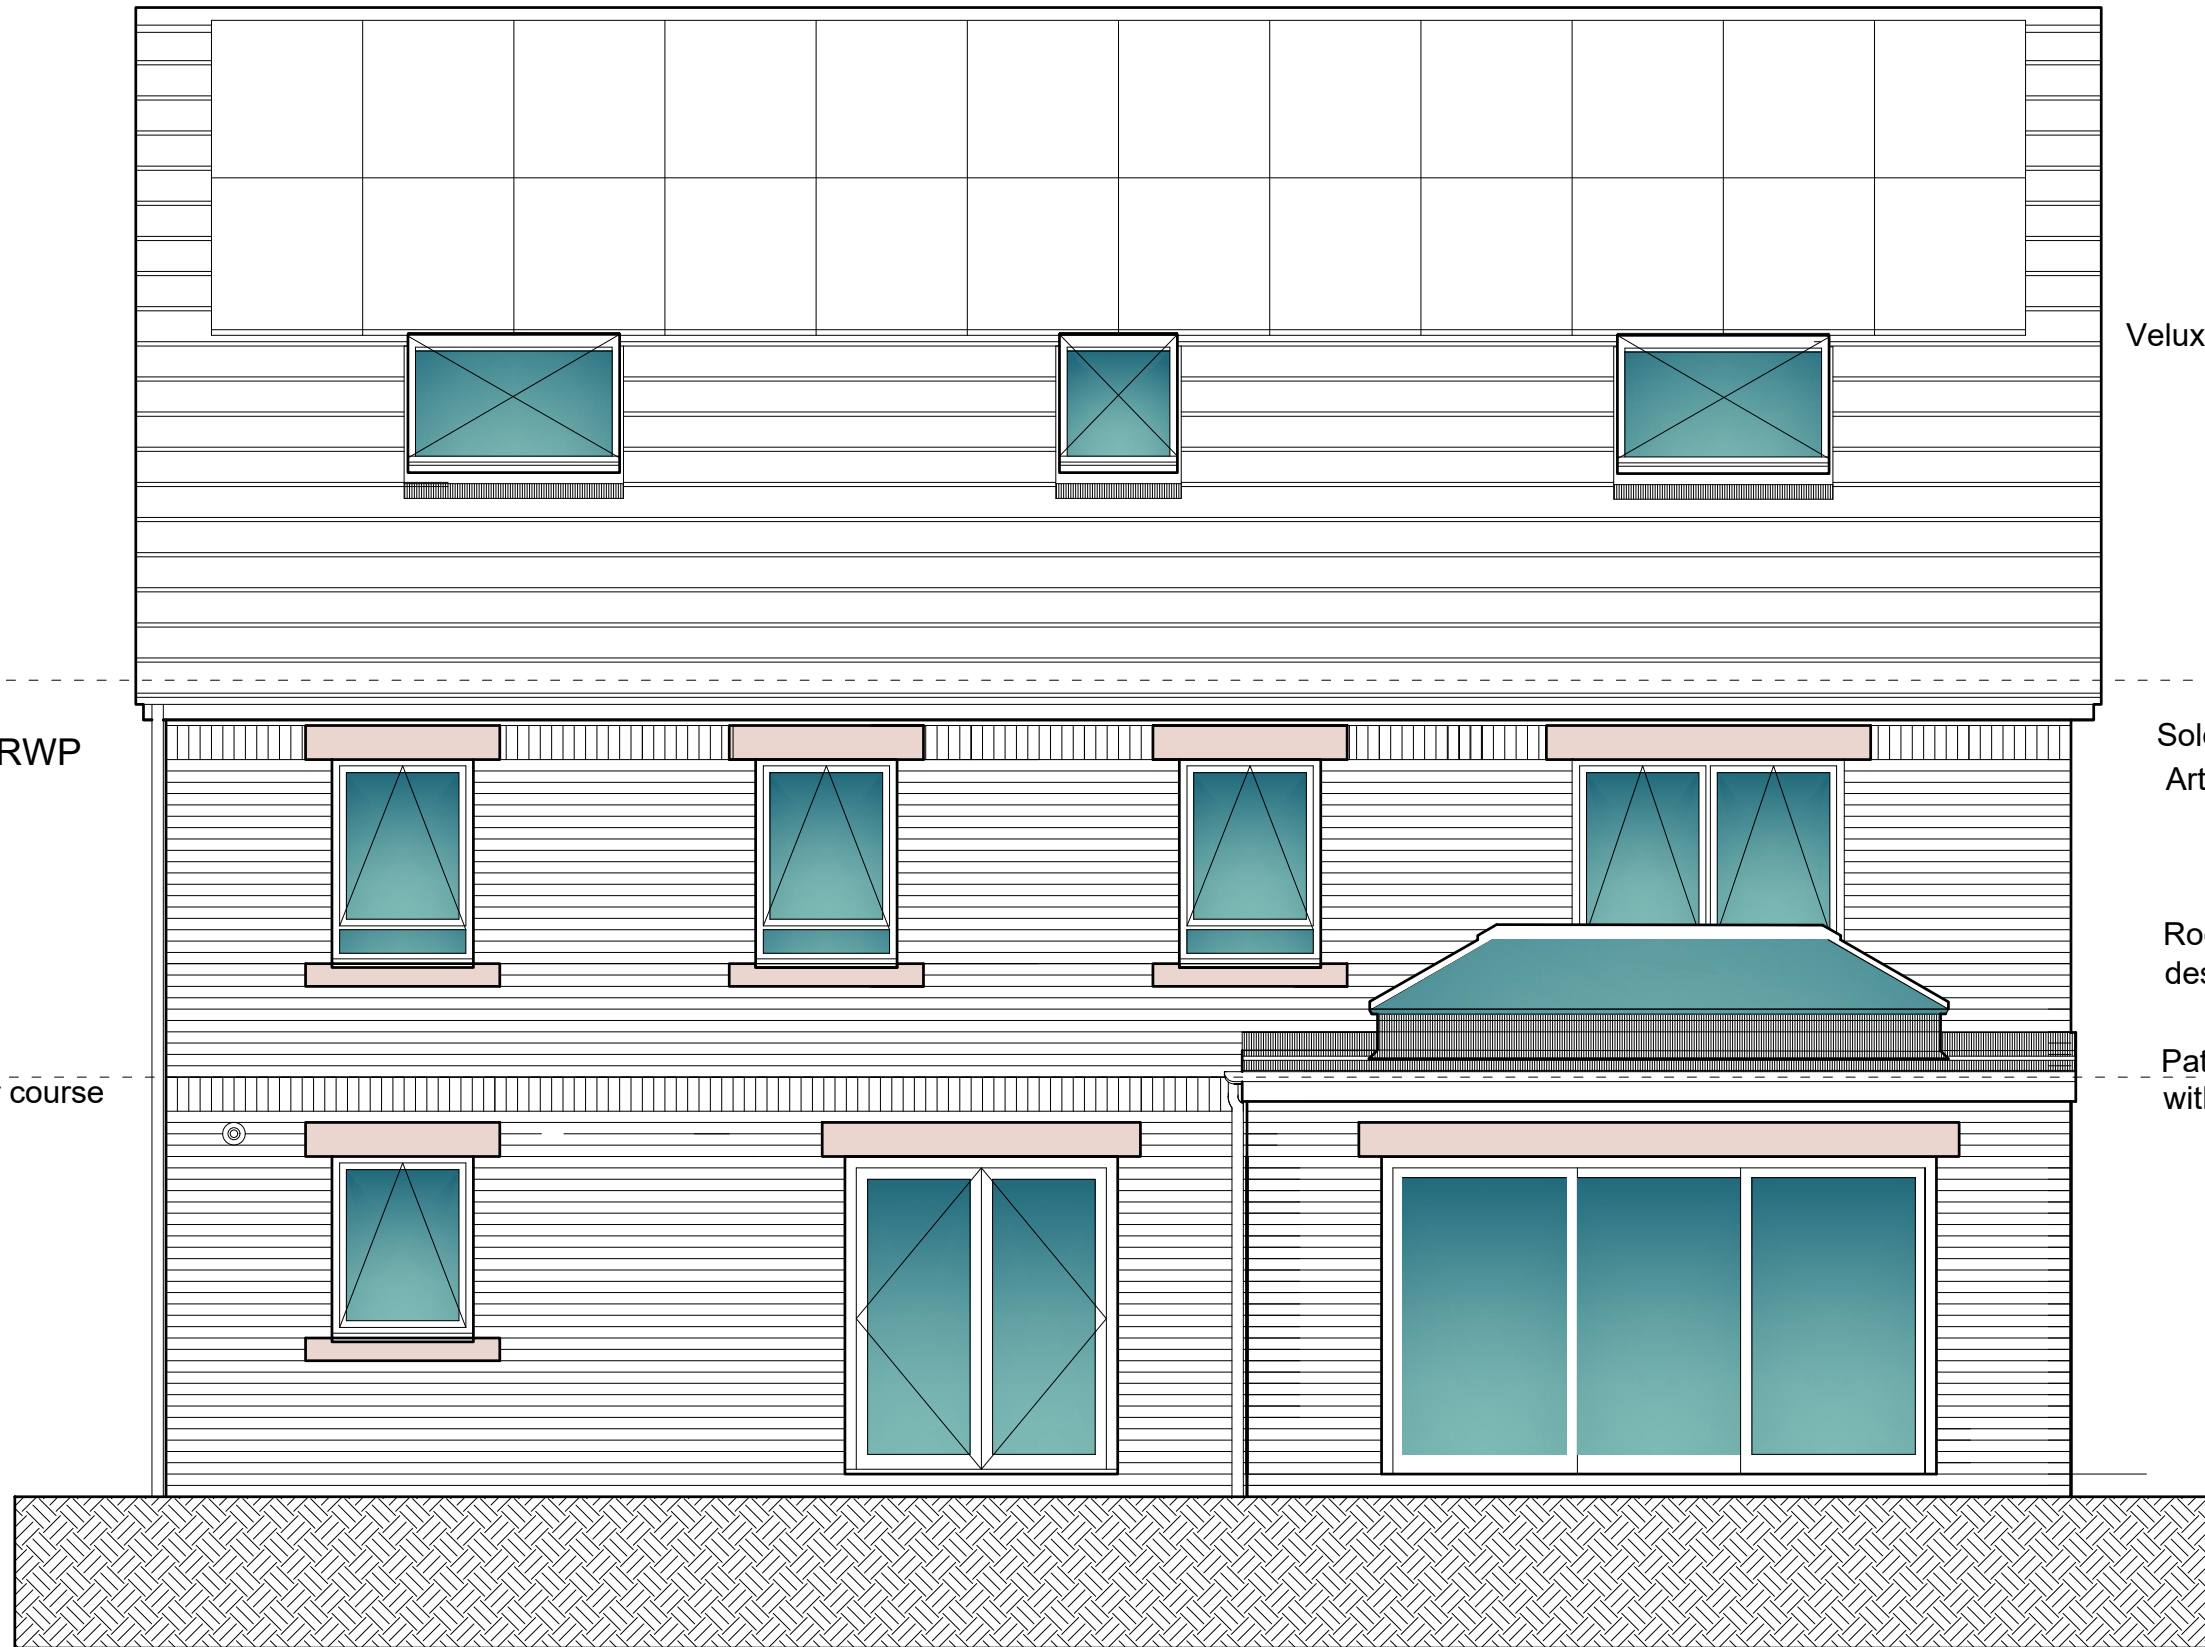

Velux roof lights

RWP

Soldier course
Artstone cills and heads

Roof lantern in flat roof with flashing apron as described by the lantern manufacturer

Soldier course

Patent tray and lead flashing to roof abutment with parent wall

Glazed rear doors

PLOT 2

SCALE BAR 1/200 ORIGINAL DRAWING SIZE A3	0.0	2.0	4.0	6.0	8.0	10.0	12.0	14.0	16.0	18.0	20.0 metres	80.0 metres	70.0	60.0	50.0	40.0	30.0	20.0	10.0	0.0	SCALE BAR 1/500
SCALE BAR 1/100	0.0	1.0	2.0	3.0	4.0	5.0	6.0	7.0	8.0	9.0	10.0 metres	400.0 metres	350.0	300.0	250.0	200.0	150.0	100.0	50.0	0.0	SCALE BAR 1/2500
SCALE BAR 1/50	0.0	1.0	2.0	3.0	4.0	5.0 metres															

RESIDENTIAL DEVELOPMENT SCHOOL BROW
MORESBY PARKS ROAD MORESBY CUMBRIA
CA28 8UU for MR & MRS A BUNNING.


TYPE ONE
THE LORTON (Modified)

REAR ELEVATION

Scale: 1/50 @ A3
Date: OCT 2023
DWG No. 23/376/11

REV 00/00/0000

Geoffrey Wallace Limited FCSD MCIAT
Architectural Design and Technology
Mobile 07816046756
geoffreywallaceltd@gmail.com

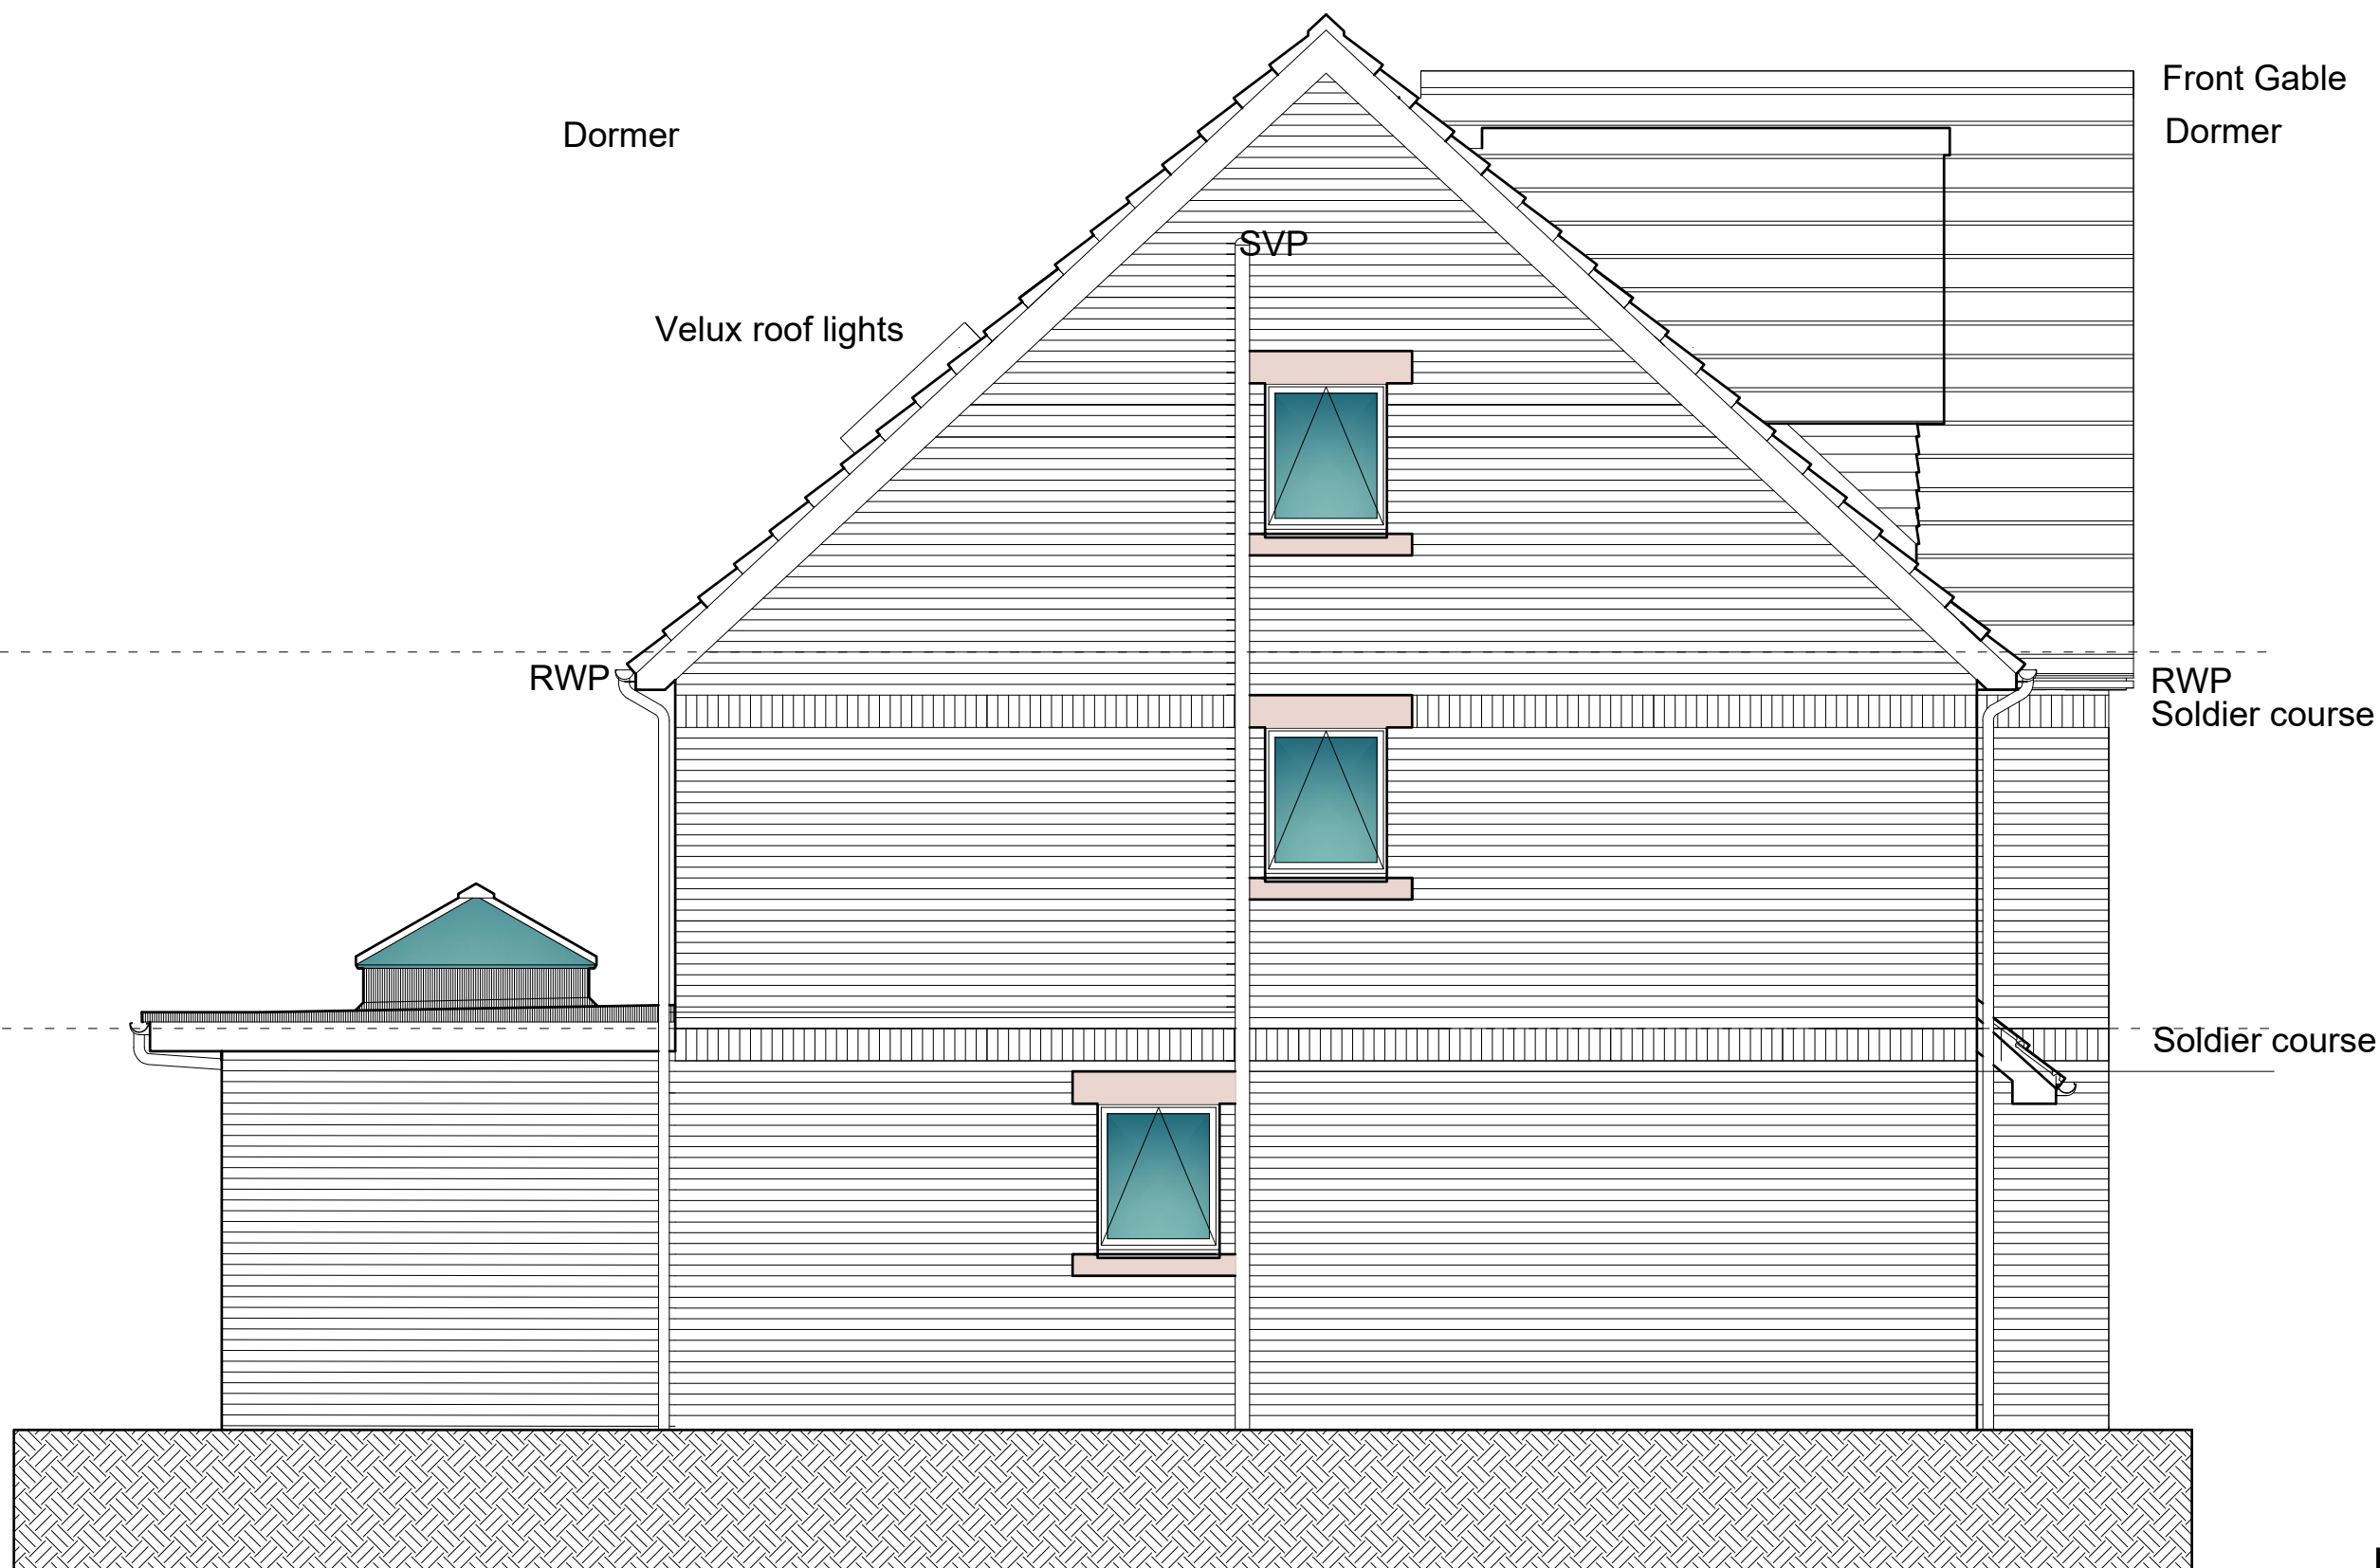

PLOT 2

SCALE BAR 1/200 ORIGINAL DRAWING SIZE A3	0.0	2.0	4.0	6.0	8.0	10.0	12.0	14.0	16.0	18.0	20.0 metres	80.0 metres	70.0	60.0	50.0	40.0	30.0	20.0	10.0	0.0	SCALE BAR 1/500
SCALE BAR 1/100	0.0	1.0	2.0	3.0	4.0	5.0	6.0	7.0	8.0	9.0	10.0 metres	400.0 metres	350.0	300.0	250.0	200.0	150.0	100.0	50.0	0.0	SCALE BAR 1/2500
SCALE BAR 1/50	0.0	1.0	2.0	3.0	4.0	5.0 metres															

RESIDENTIAL DEVELOPMENT SCHOOL BROW
 MORESBY PARKS ROAD MORESBY CUMBRIA
 CA28 8UU for MR & MRS A BUNNING.


TYPE ONE
 THE LORTON (Modified)

END ELEVATION

Scale: 1/50 @ A3
 Date: OCT 2023
 DWG No. 23/376/13

REV
 00/00/0000

Geoffrey Wallace Limited FCSD MCIAT
 Architectural Design and Technology
 Mobile 07816046756
 geoffreywallaceltd@gmail.com

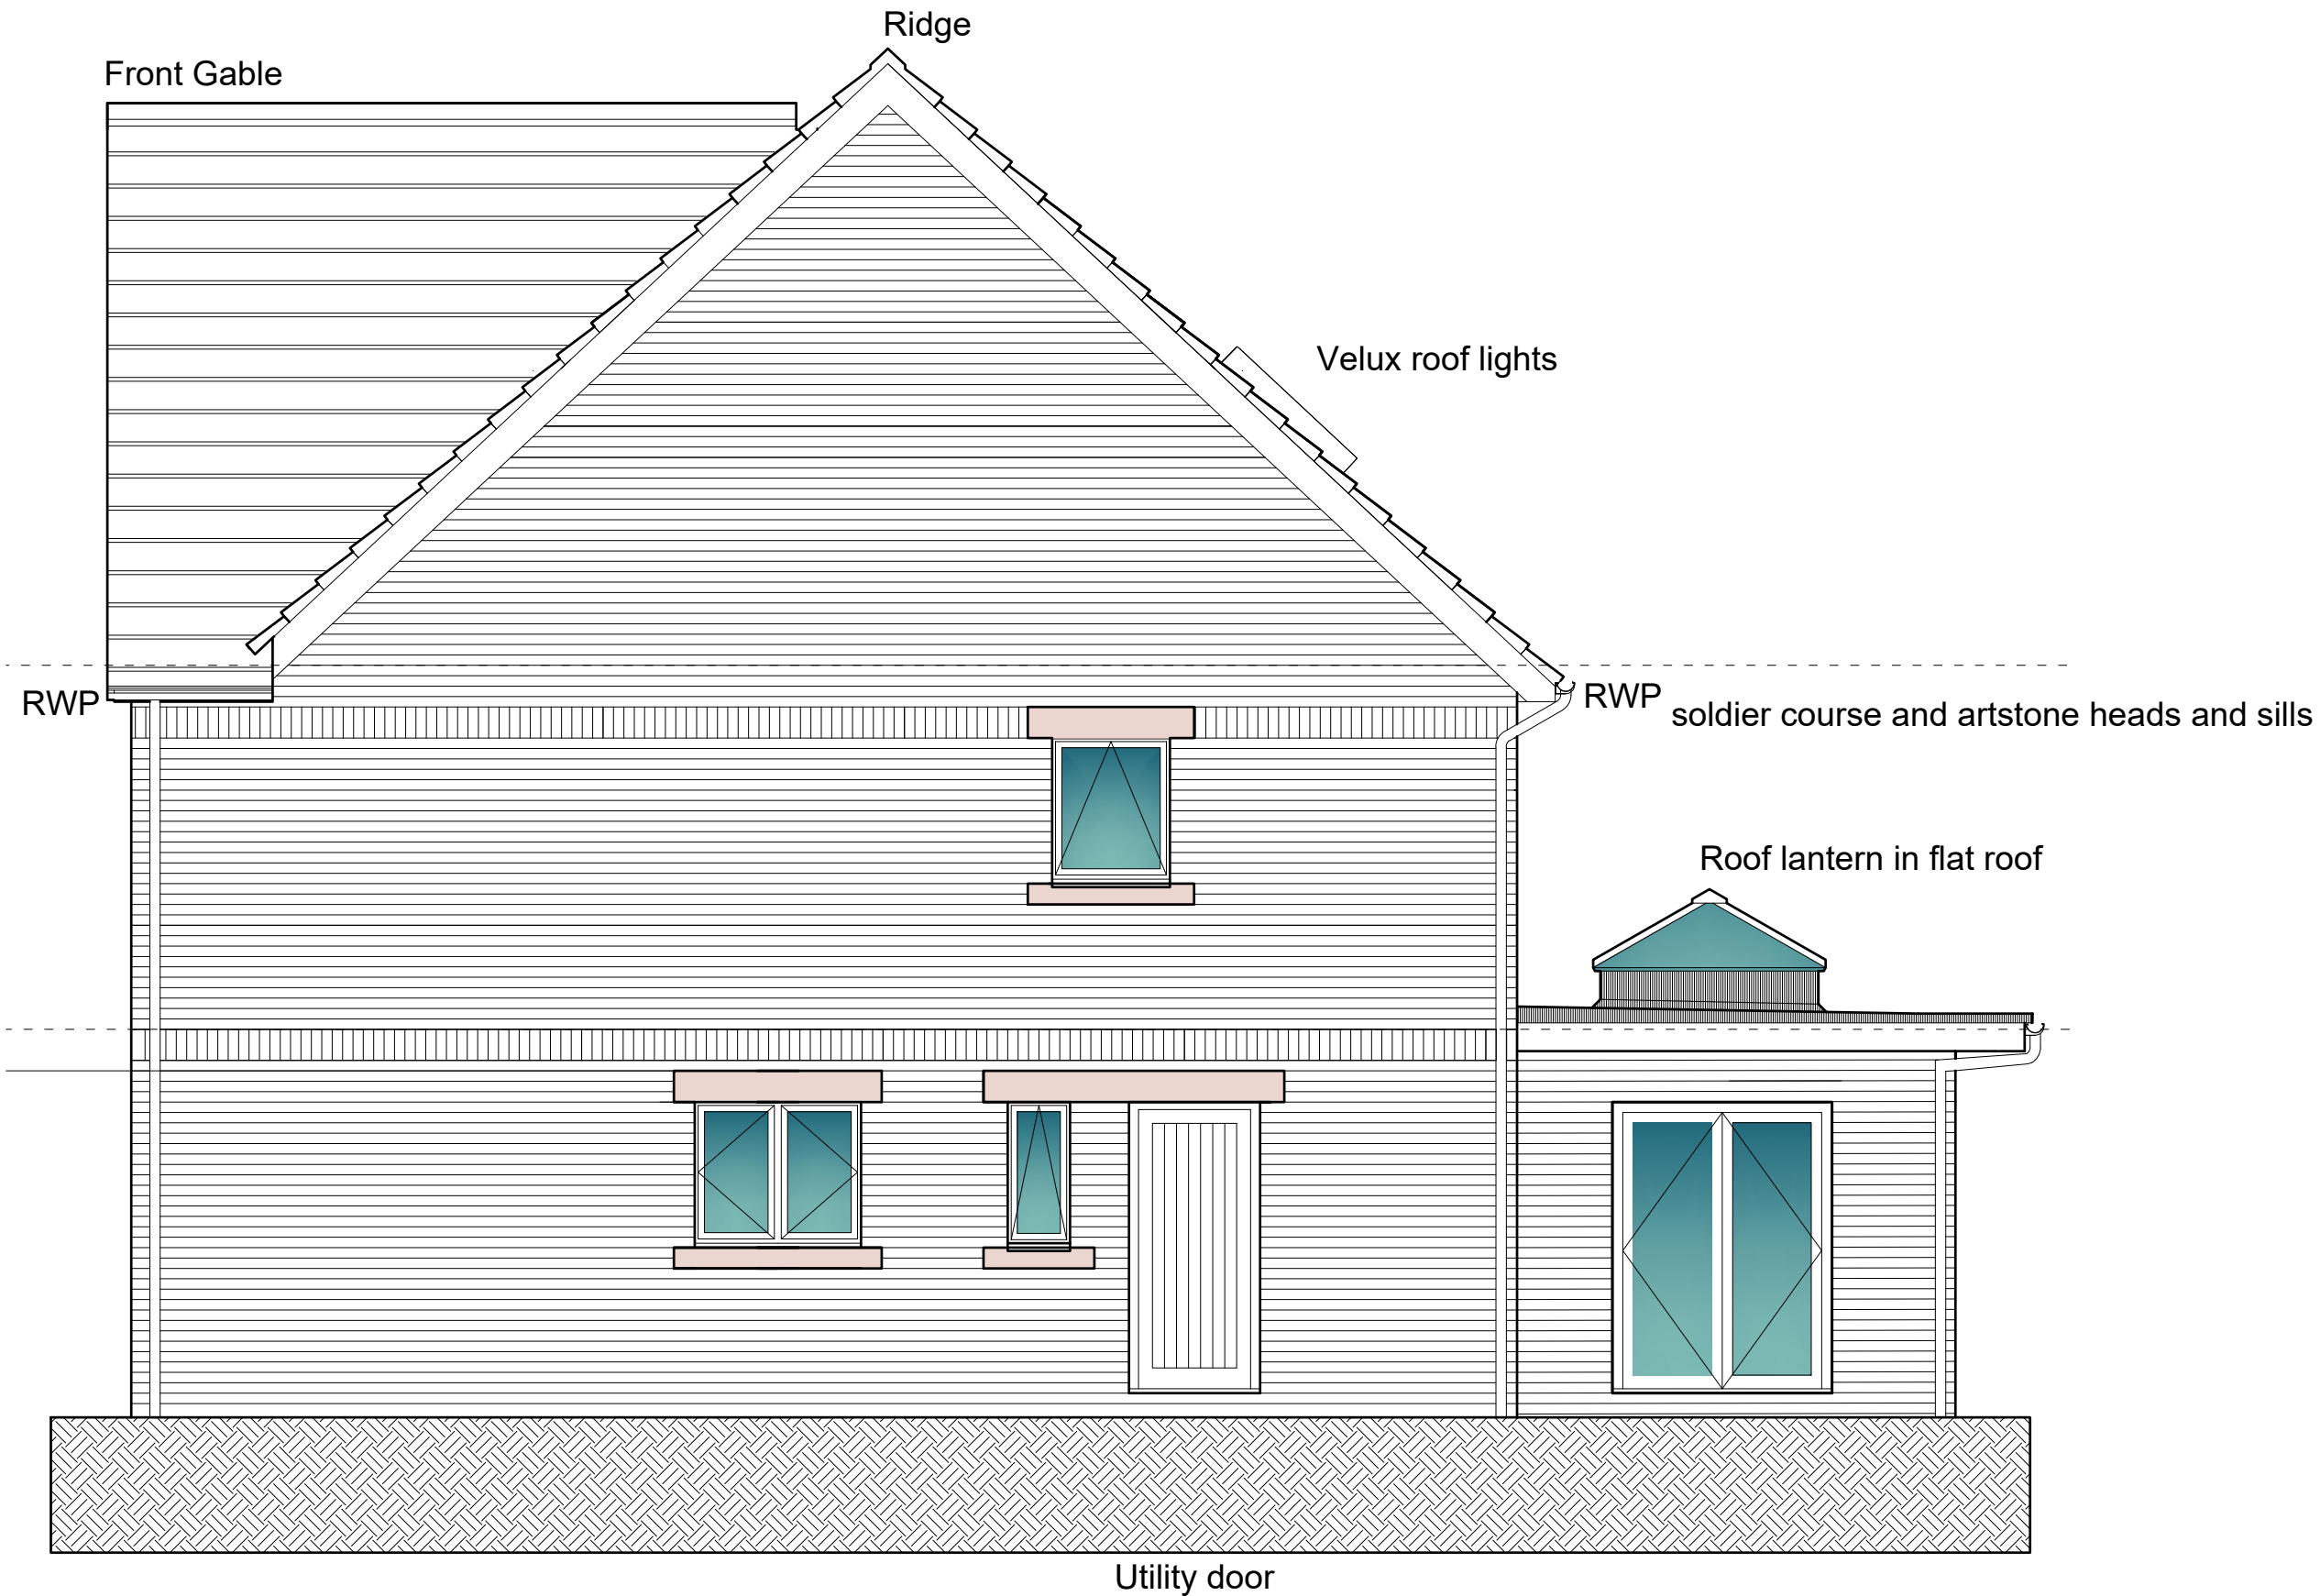

PLOT 2

SCALE BAR 1/200 ORIGINAL DRAWING SIZE A3	0.0	2.0	4.0	6.0	8.0	10.0	12.0	14.0	16.0	18.0	20.0 metres	80.0 metres	70.0	60.0	50.0	40.0	30.0	20.0	10.0	0.0	SCALE BAR 1/500
SCALE BAR 1/100	0.0	1.0	2.0	3.0	4.0	5.0	6.0	7.0	8.0	9.0	10.0 metres	400.0 metres	350.0	300.0	250.0	200.0	150.0	100.0	50.0	0.0	SCALE BAR 1/2500
SCALE BAR 1/50	0.0	1.0	2.0	3.0	4.0	5.0 metres															

RESIDENTIAL DEVELOPMENT SCHOOL BROW
 MORESBY PARKS ROAD MORESBY CUMBRIA
 CA28 8UU for MR & MRS A BUNNING.


TYPE ONE
 THE LORTON (Modified)

END ELEVATION

Scale: 1/50 @ A3
 Date: OCT 2023
 DWG No. 23/376/14

REV 00/00/0000

Geoffrey Wallace Limited FCSD MCIAT
 Architectural Design and Technology
 Mobile 07816046756
 geoffreywallaceltd@gmail.com

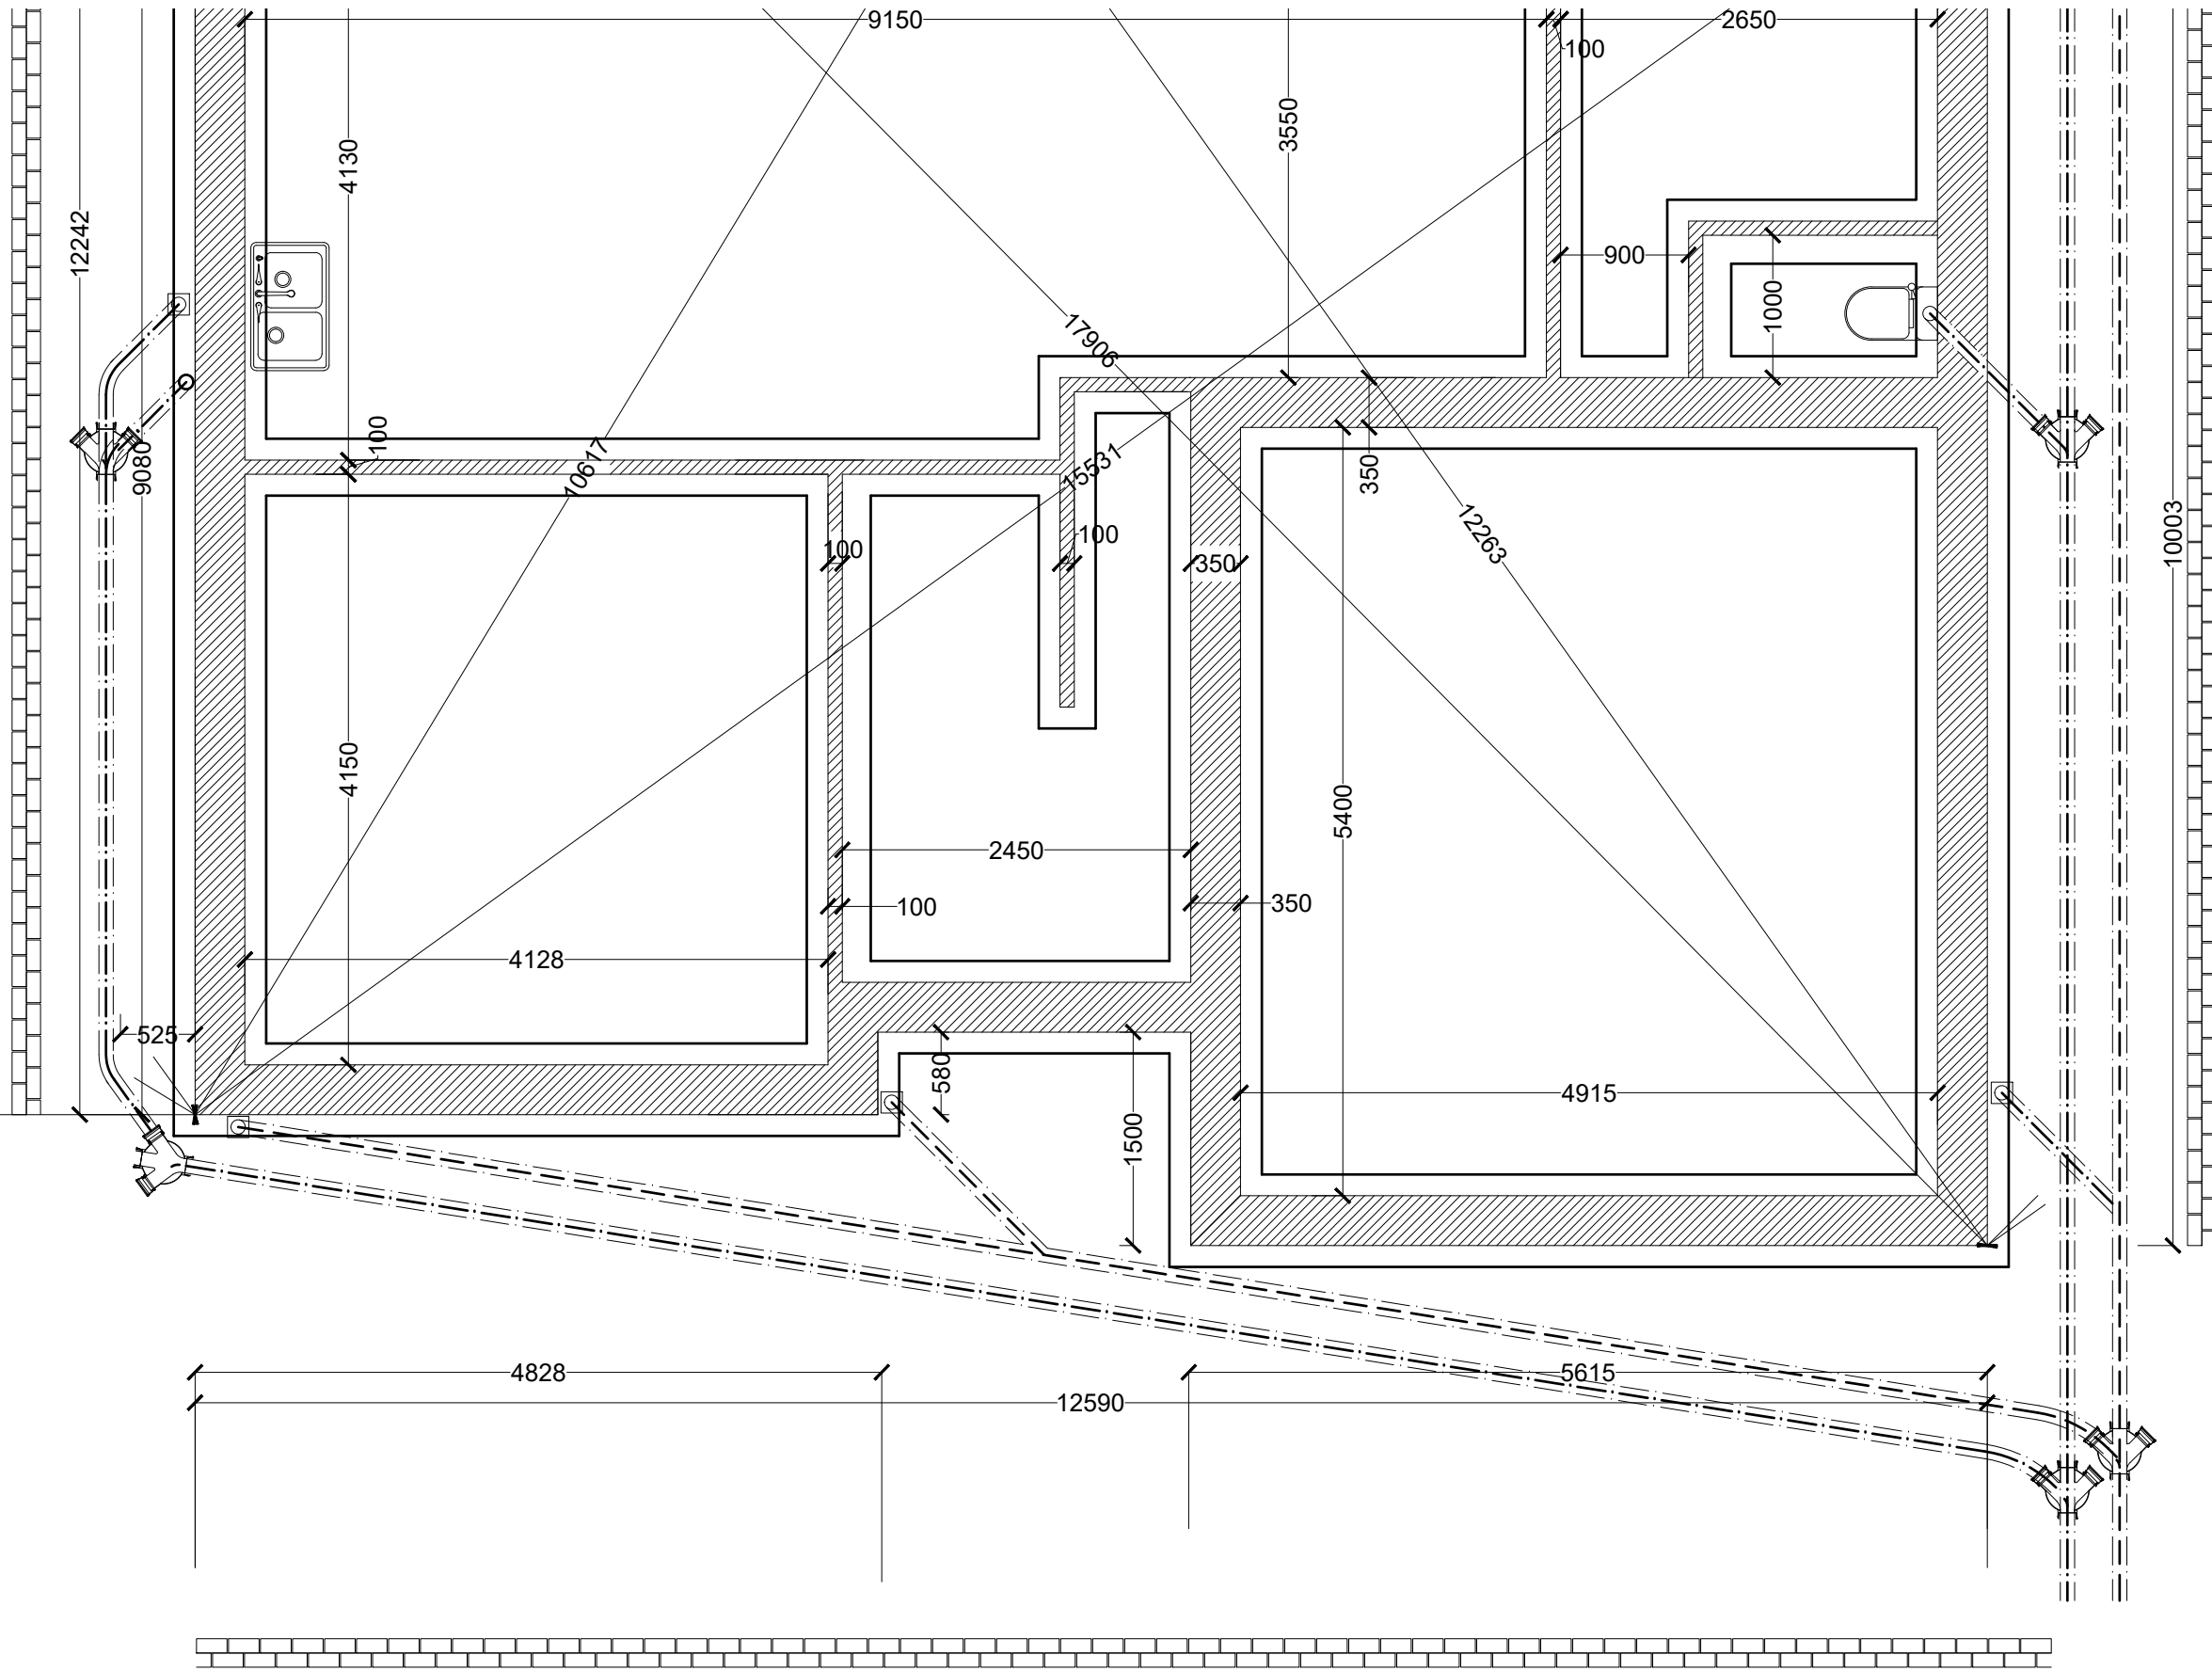

PLOT 1

SCALE BAR 1/200 ORIGINAL DRAWING SIZE A3	0.0	2.0	4.0	6.0	8.0	10.0	12.0	14.0	16.0	18.0	20.0 metres	80.0 metres	70.0	60.0	50.0	40.0	30.0	20.0	10.0	0.0	SCALE BAR 1/500
SCALE BAR 1/100	0.0	1.0	2.0	3.0	4.0	5.0	6.0	7.0	8.0	9.0	10.0 metres	400.0 metres	350.0	300.0	250.0	200.0	150.0	100.0	50.0	0.0	SCALE BAR 1/2500
SCALE BAR 1/50	0.0	1.0	2.0	3.0	4.0	5.0 metres															

RESIDENTIAL DEVELOPMENT SCHOOL BROW
 MORESBY PARKS ROAD MORESBY CUMBRIA
 CA28 8UU for MR & MRS A BUNNING.


TYPE ONE
 THE LORTON (Modified)

FOUNDATIONS
 PART 1

Scale: 1/50 @ A3
 Date: OCT 2023
 DWG No. 23/376/15

REV 00/00/0000

Geoffrey Wallace Limited FCSD MCIAT
 Architectural Design and Technology
 Mobile 07816046756
 geoffreywallaceltd@gmail.com

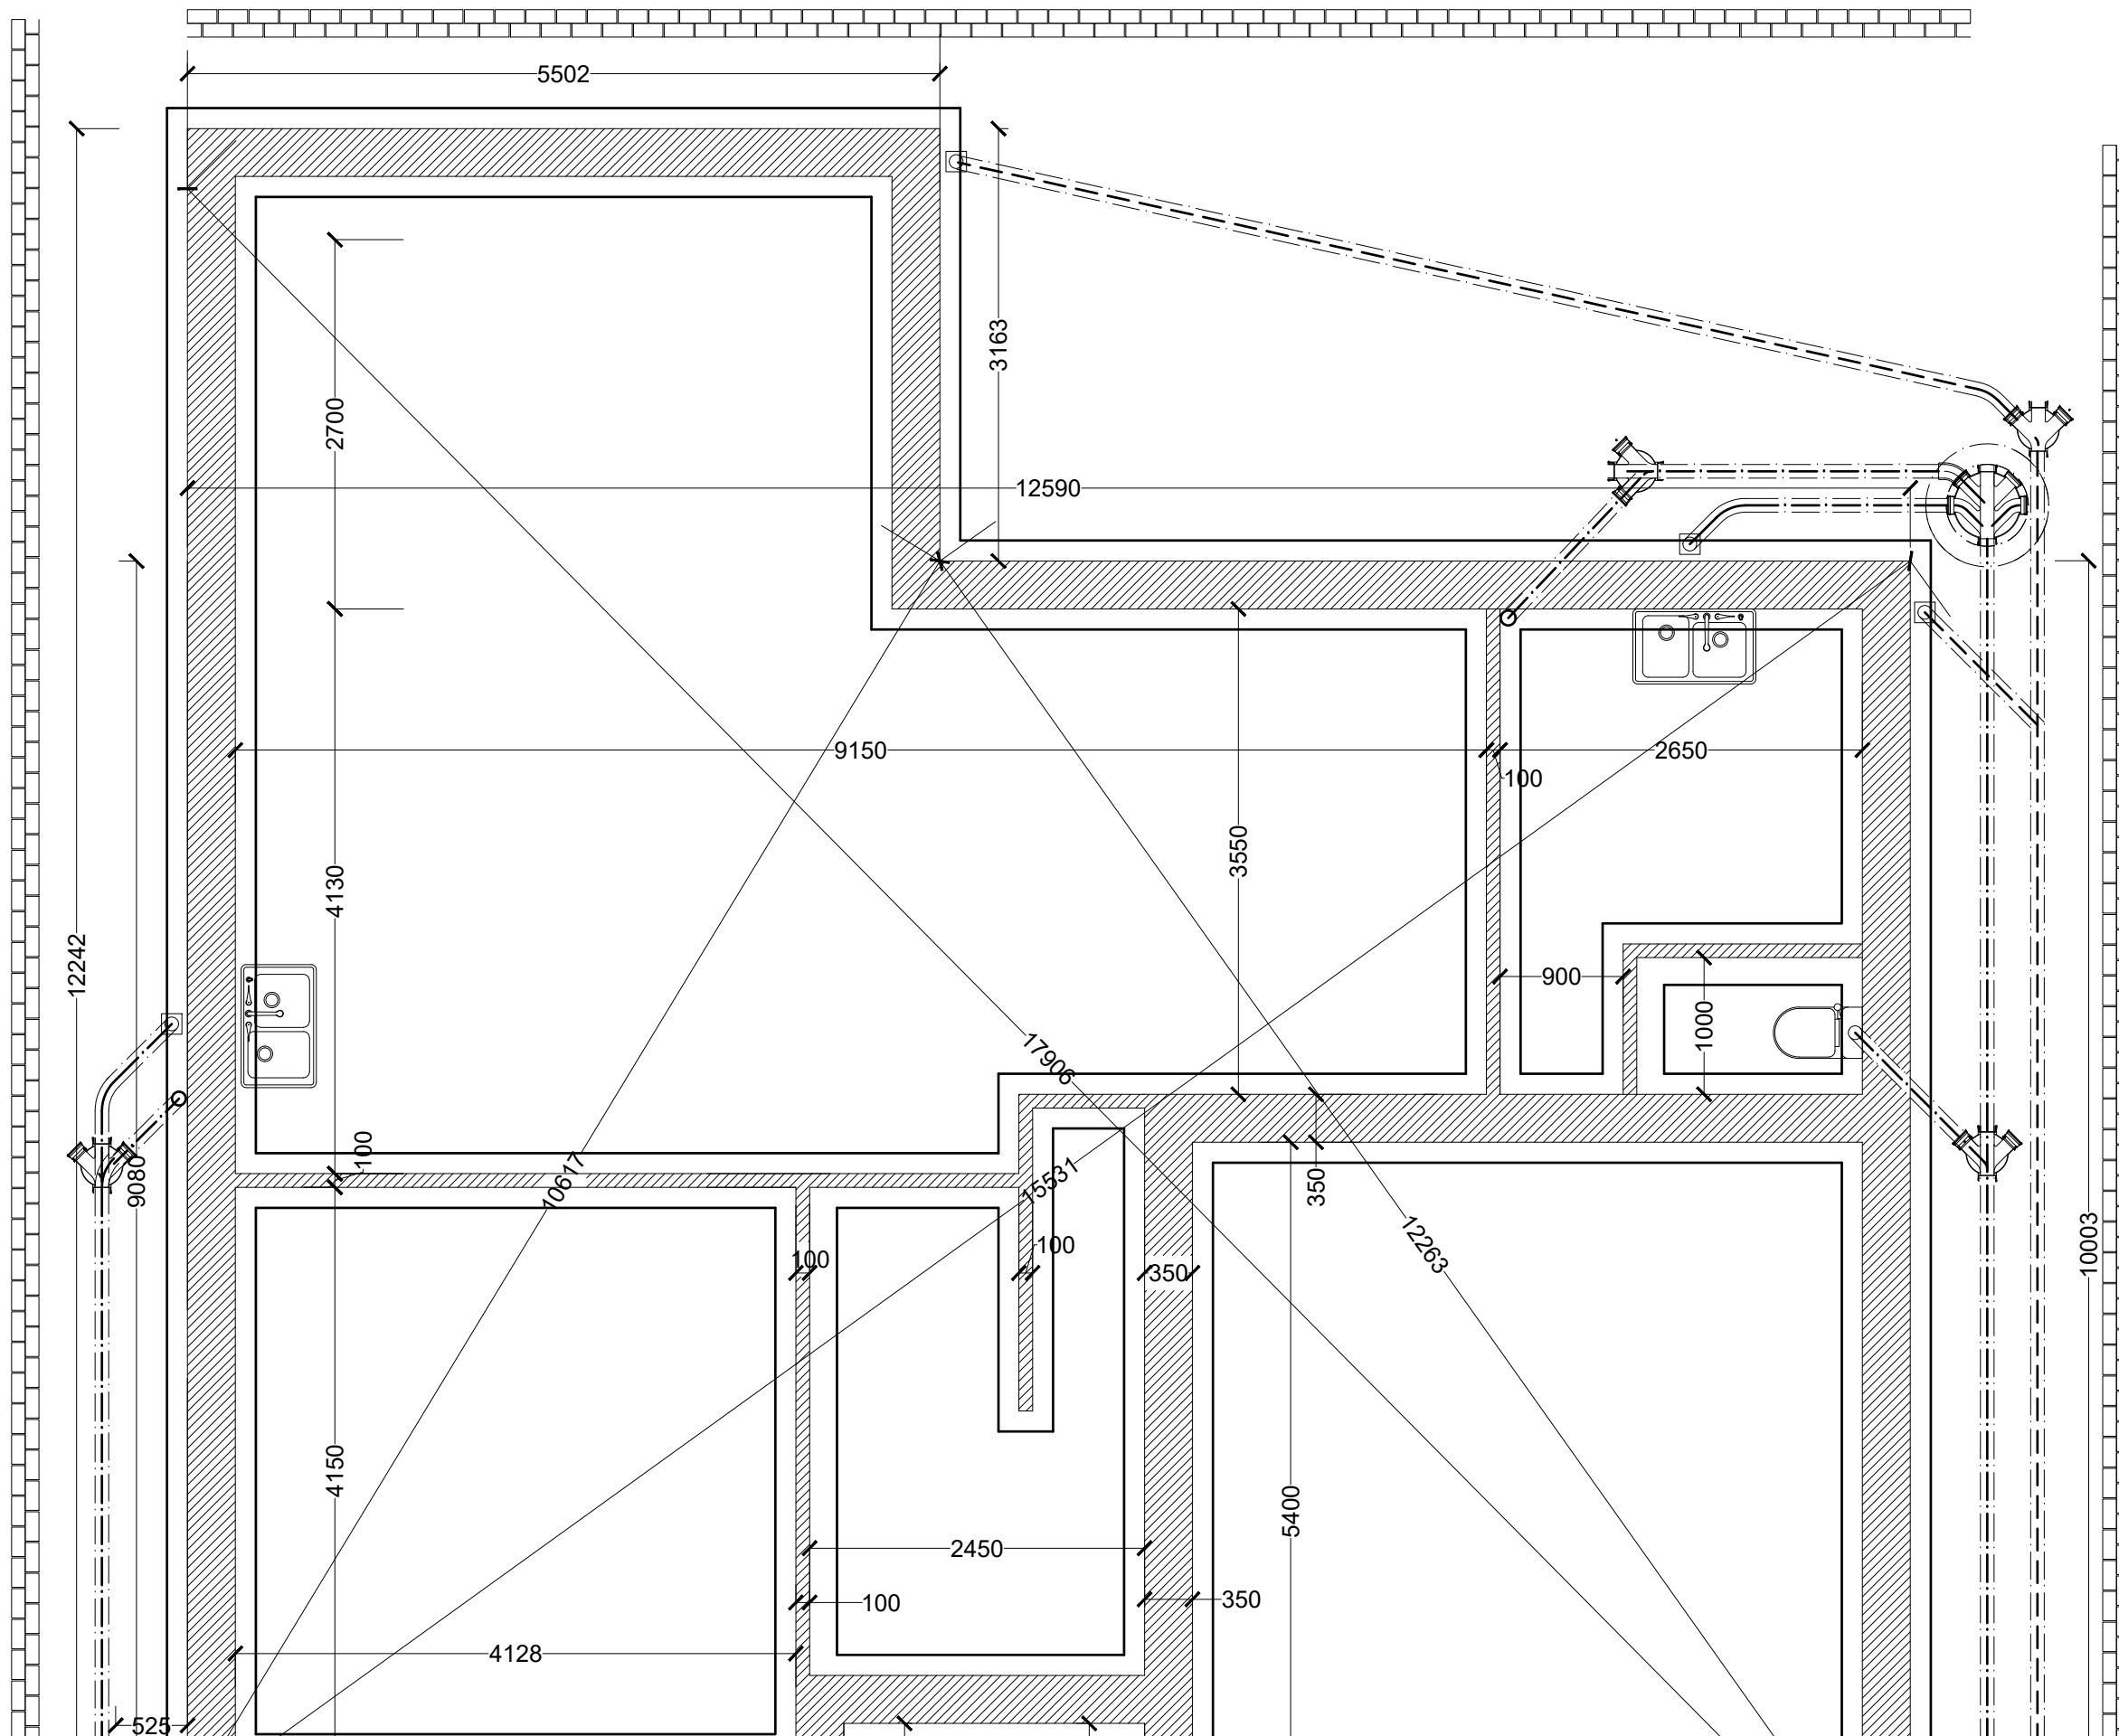

PLOT 1

SCALE BAR 1/200 ORIGINAL DRAWING SIZE A3	0.0	2.0	4.0	6.0	8.0	10.0	12.0	14.0	16.0	18.0	20.0 metres	80.0 metres	70.0	60.0	50.0	40.0	30.0	20.0	10.0	0.0	SCALE BAR 1/500
SCALE BAR 1/100	0.0	1.0	2.0	3.0	4.0	5.0	6.0	7.0	8.0	9.0	10.0 metres	400.0 metres	350.0	300.0	250.0	200.0	150.0	100.0	50.0	0.0	SCALE BAR 1/2500
SCALE BAR 1/50	0.0	1.0	2.0	3.0	4.0	5.0 metres															

RESIDENTIAL DEVELOPMENT SCHOOL BROW
 MORESBY PARKS ROAD MORESBY CUMBRIA
 CA28 8UU for MR & MRS A BUNNING.


TYPE ONE
 THE LORTON (Modified)

FOUNDATIONS
 PART 2

Scale: 1/50 @ A3
 Date: OCT 2023
 DWG No. 23/376/16

REV 00/00/0000

Geoffrey Wallace Limited FCSD MCIAT
 Architectural Design and Technology
 Mobile 07816046756
 geoffreywallaceltd@gmail.com

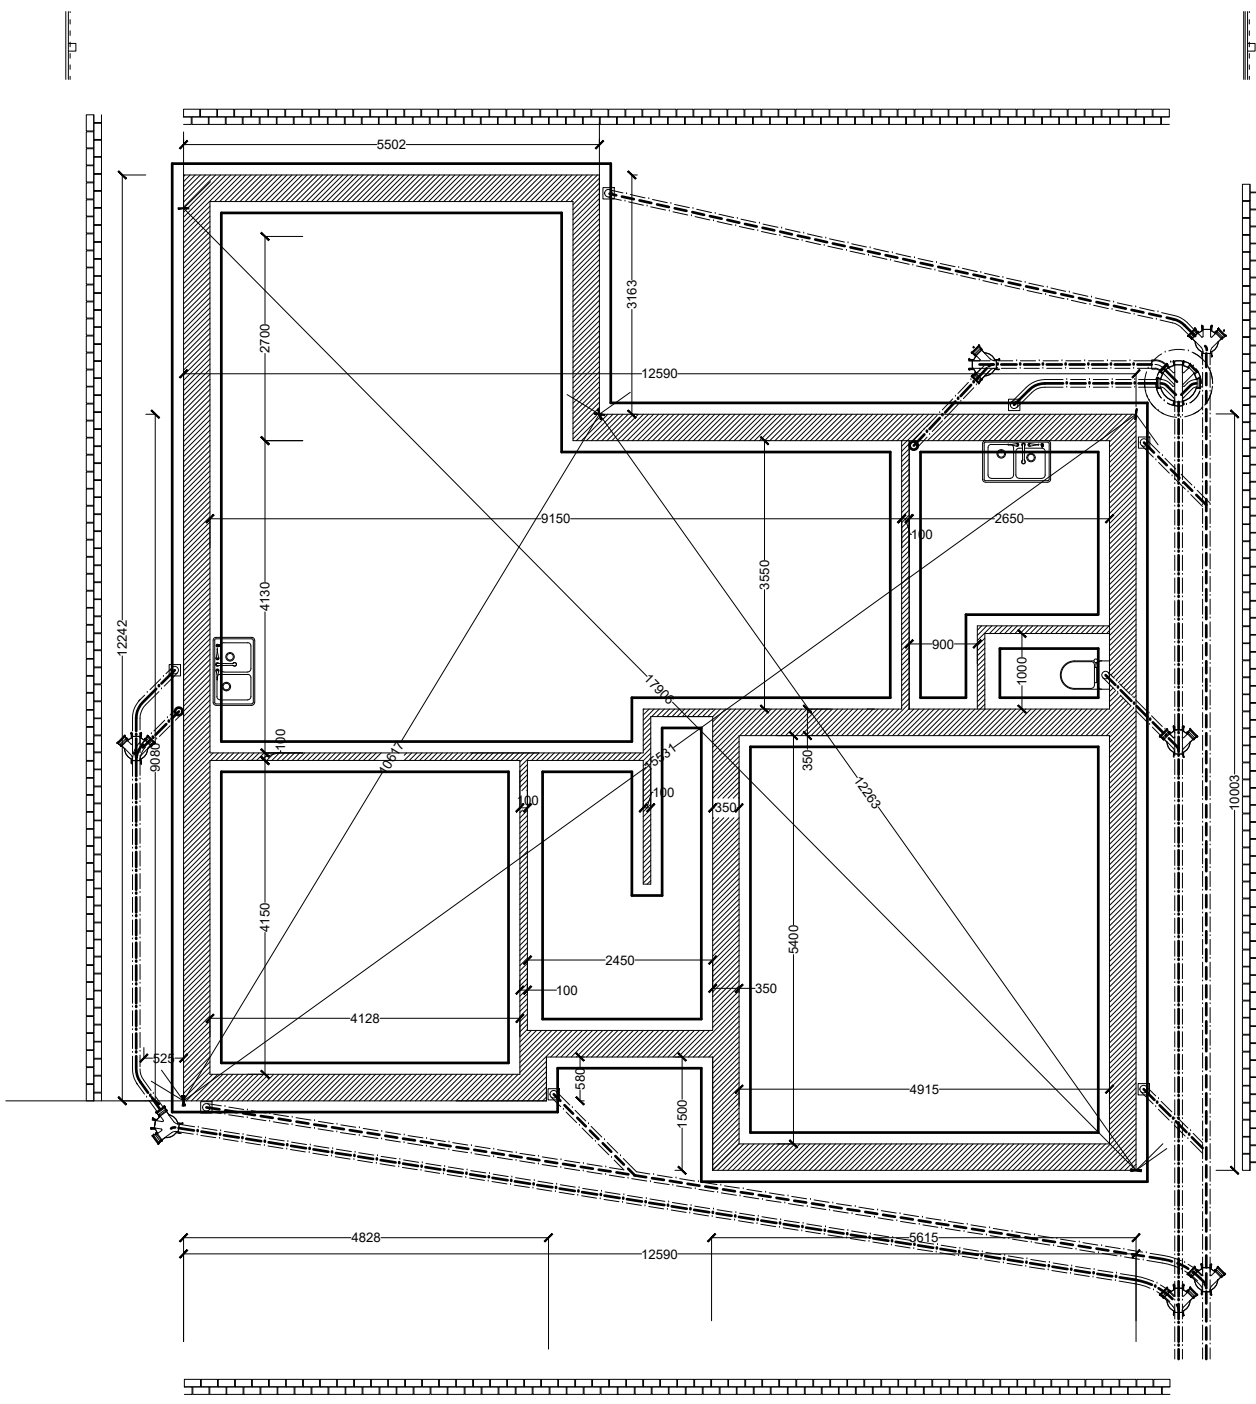

PLOT 2

SCALE BAR 1/200 ORIGINAL DRAWING SIZE A3	0.0	2.0	4.0	6.0	8.0	10.0	12.0	14.0	16.0	18.0	20.0 metres	80.0 metres	70.0	60.0	50.0	40.0	30.0	20.0	10.0	0.0	SCALE BAR 1/500
SCALE BAR 1/100	0.0	1.0	2.0	3.0	4.0	5.0	6.0	7.0	8.0	9.0	10.0 metres	400.0 metres	350.0	300.0	250.0	200.0	150.0	100.0	50.0	0.0	SCALE BAR 1/2500
SCALE BAR 1/50	0.0	1.0	2.0	3.0	4.0	5.0	6.0	7.0	8.0	9.0	10.0 metres	400.0 metres	350.0	300.0	250.0	200.0	150.0	100.0	50.0	0.0	SCALE BAR 1/2500

RESIDENTIAL DEVELOPMENT SCHOOL BROW
 MORESBY PARKS ROAD MORESBY CUMBRIA
 CA28 8UU for MR & MRS A BUNNING.


TYPE ONE
 THE LORTON (Modified)

FOUNDATIONS
 GENERAL ARRANGEMENT

Scale: 1/100 @ A3
 Date: OCT 2023
 DWG No. 23/376/17

REV 00/00/0000

Geoffrey Wallace Limited FCSD MCIAT
 Architectural Design and Technology
 Mobile 07816046756
 geoffreywallaceltd@gmail.com

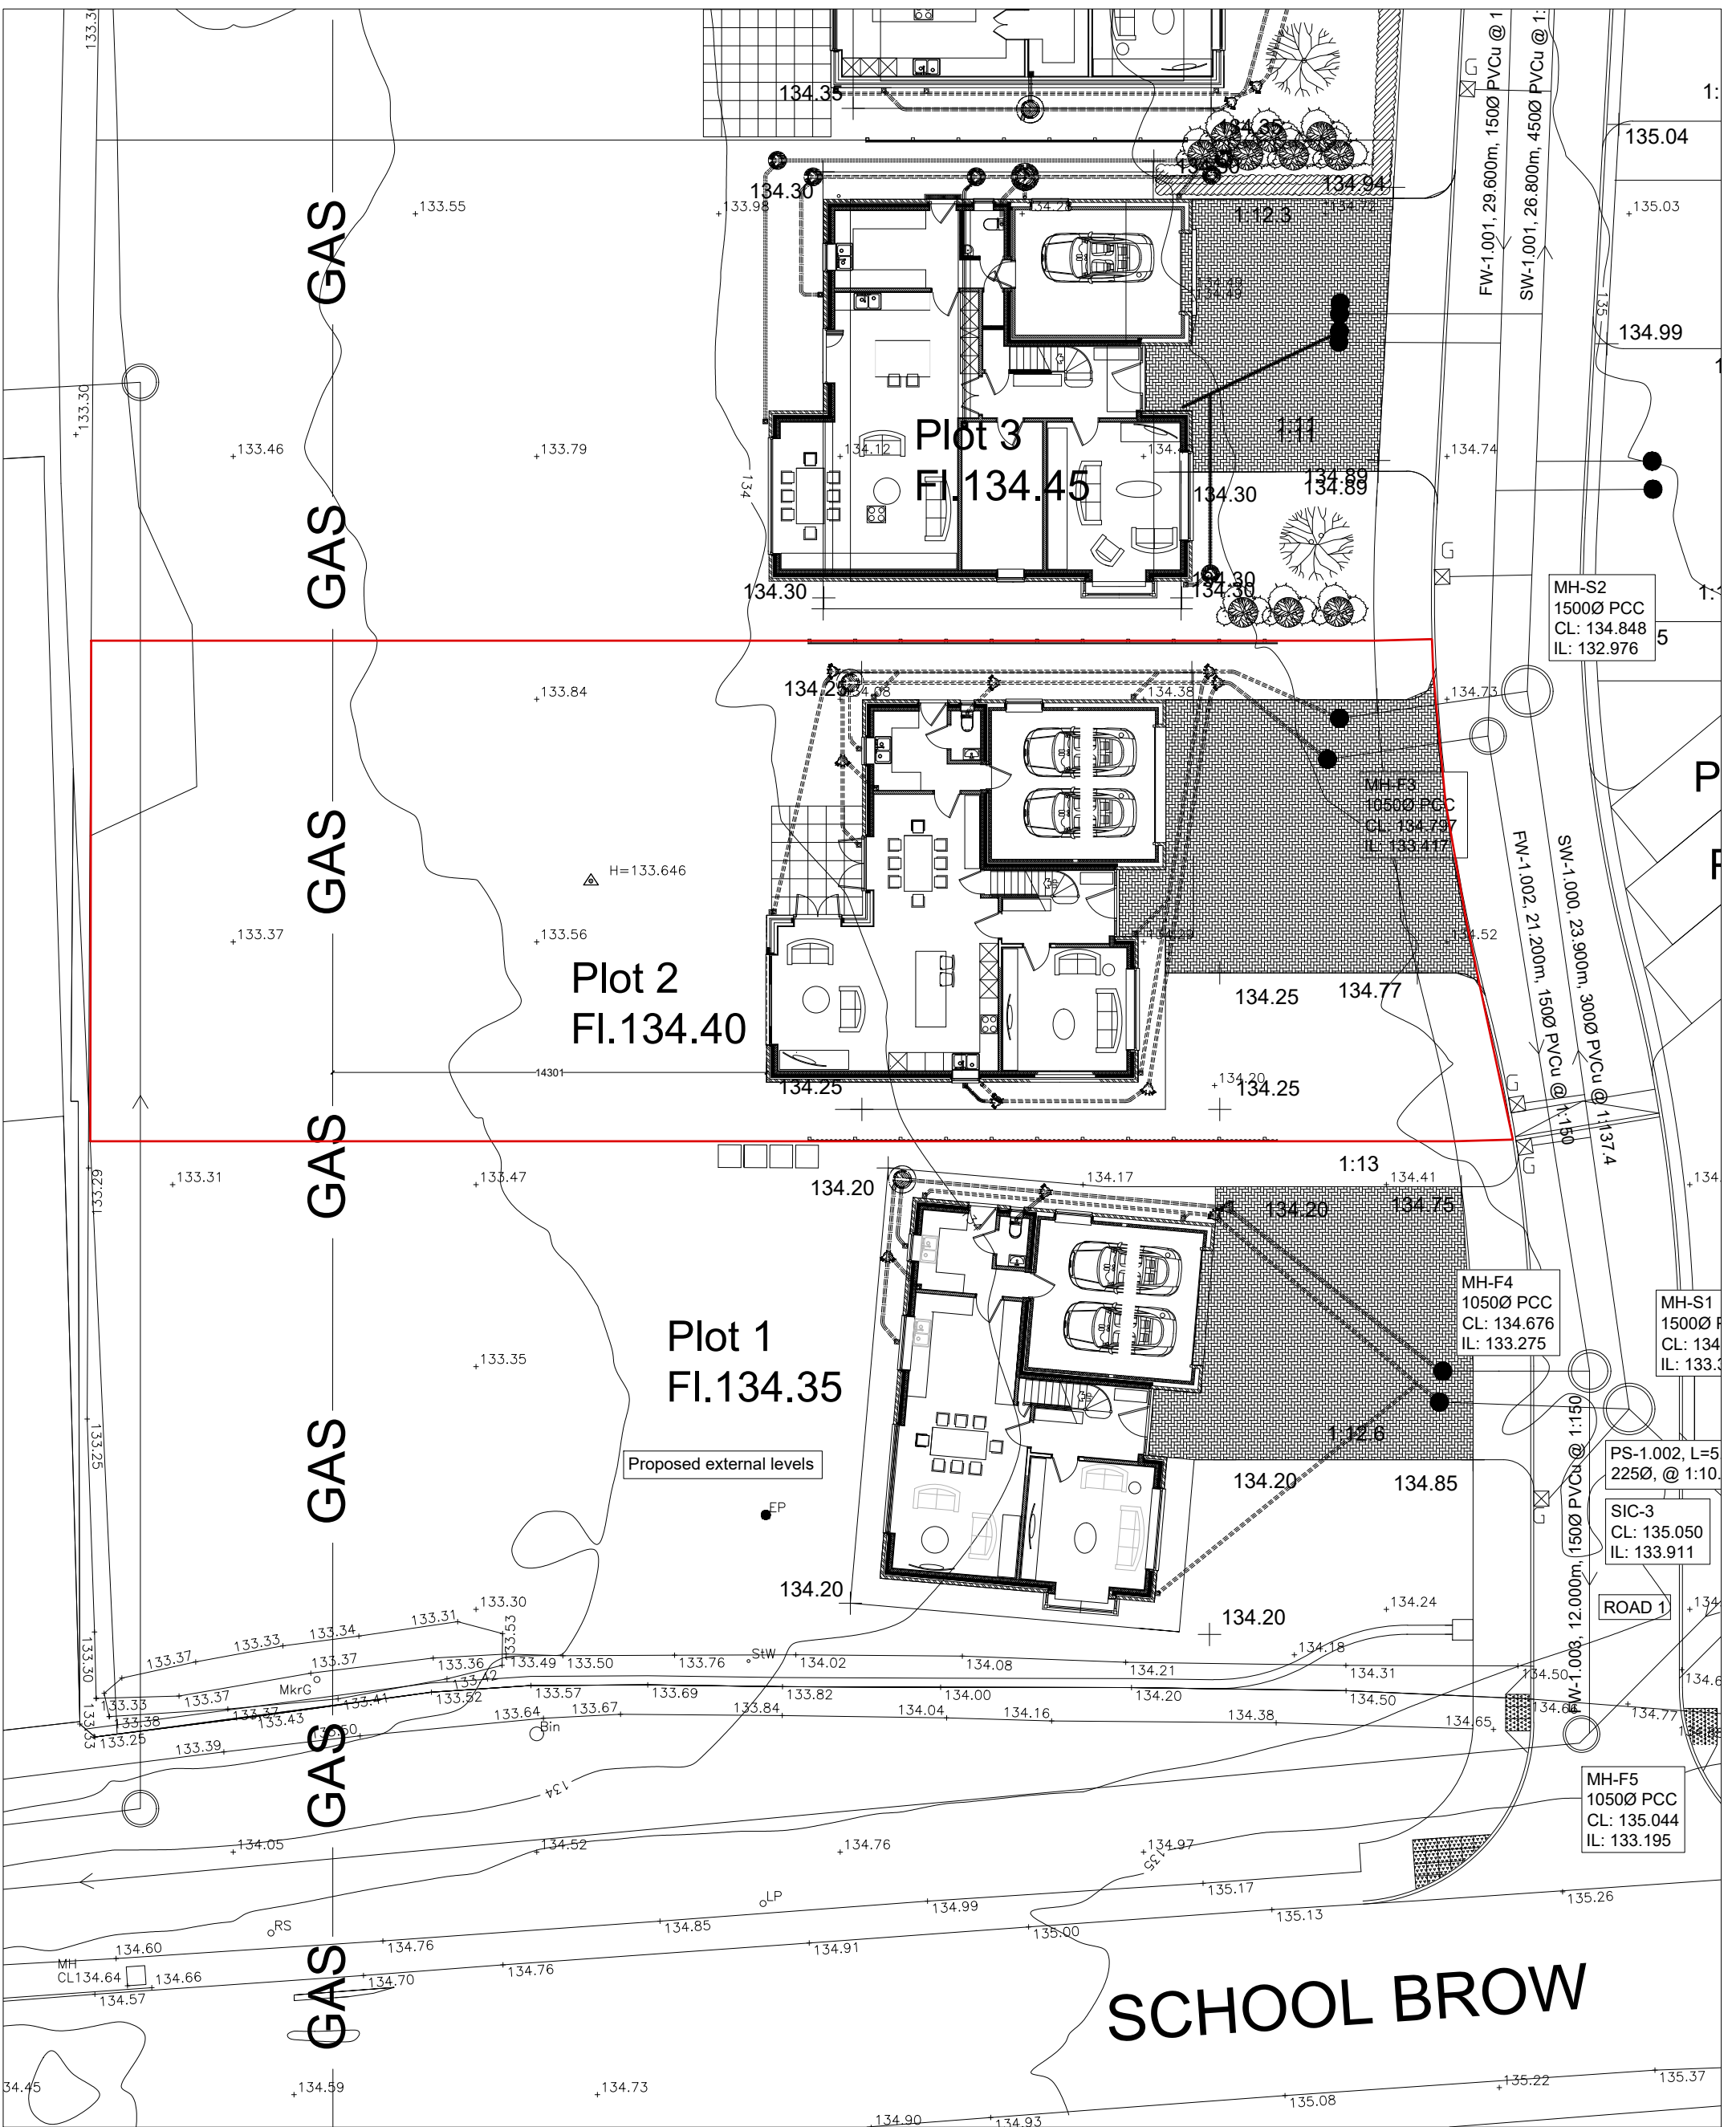

PLOT 2

SCALE BAR 1/200 ORIGINAL DRAWING SIZE A3	0.0	2.0	4.0	6.0	8.0	10.0	12.0	14.0	16.0	18.0	20.0 metres
SCALE BAR 1/100	0.0	1.0	2.0	3.0	4.0	5.0	6.0	7.0	8.0	9.0	10.0 metres
SCALE BAR 1/500	0.0	10.0	20.0	30.0	40.0	50.0	60.0	70.0	80.0	90.0	100.0 metres

RESIDENTIAL DEVELOPMENT SCHOOL BROW
 MORESBY PARKS ROAD MORESBY CUMBRIA
 CA28 8UU for MR & MRS A BUNNING.


THE LORTON (Modified)

SITE LAYOUT

Scale: 1/500 @ A3
 Date: OCT 2023
 DWG No. 23/376/18

REV 00/00/0000

Geoffrey Wallace Limited FCSD MCIAAT
 Architectural Design and Technology
 Mobile 07816046756
 geoffreywallaceld@gmail.com

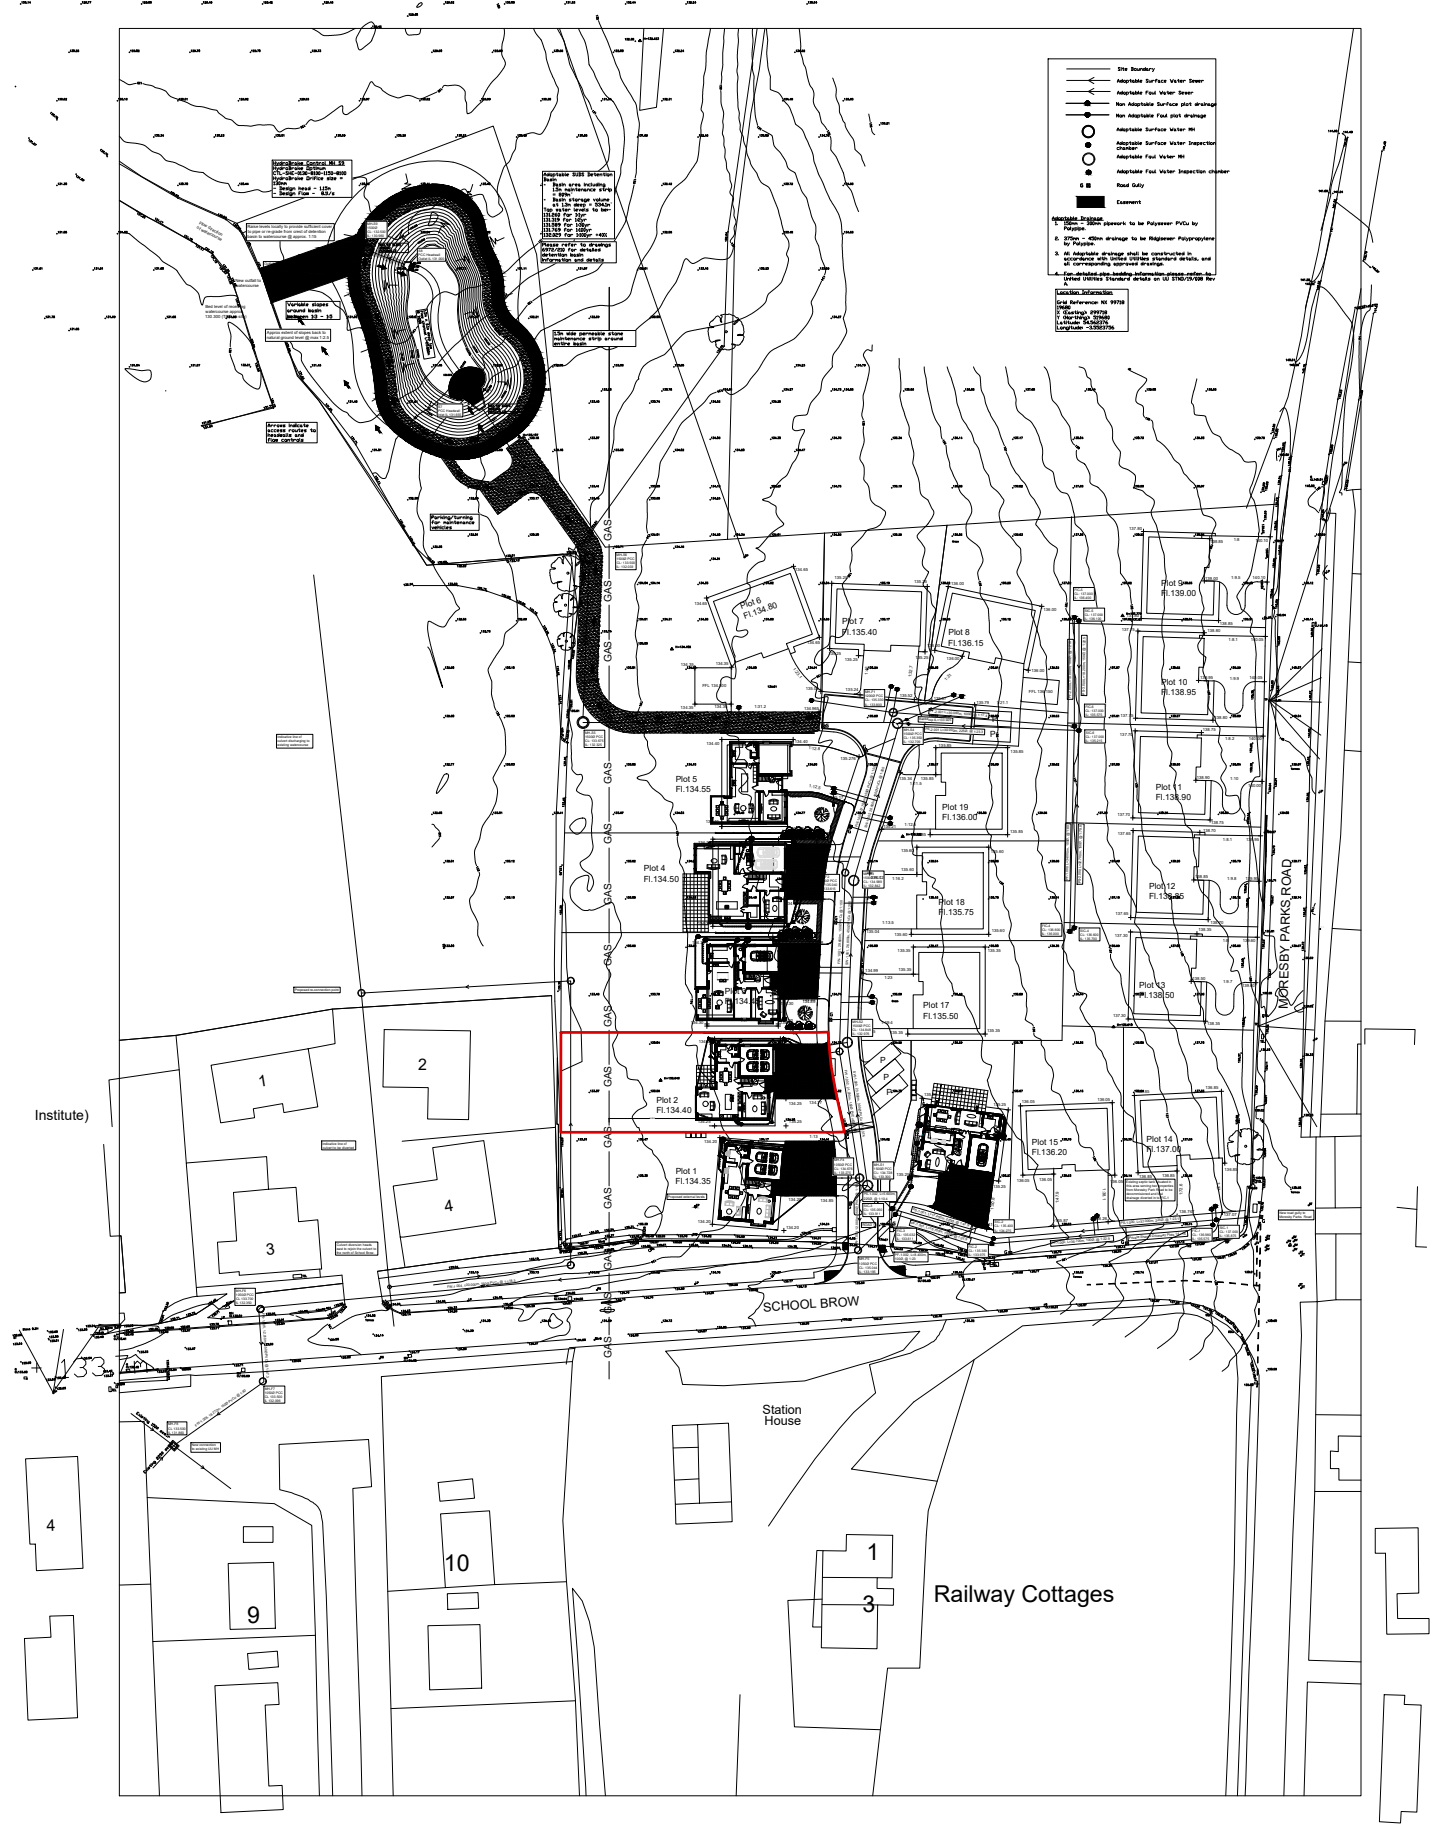

PLOT 2

SCALE BAR 1/200 ORIGINAL DRAWING SIZE A3	0.0	2.0	4.0	6.0	8.0	10.0	12.0	14.0	16.0	18.0	20.0 metres
SCALE BAR 1/100	0.0	1.0	2.0	3.0	4.0	5.0	6.0	7.0	8.0	9.0	10.0 metres
SCALE BAR 1/500	0.0	10.0	20.0	30.0	40.0	50.0 metres					

RESIDENTIAL DEVELOPMENT SCHOOL BROW
 MORESBY PARKS ROAD MORESBY CUMBRIA
 CA28 8UU for MR & MRS A BUNNING.

THE LORTON (Modified)

Scale: 1/500 @ A3
 Date: OCT 2023
 DWG No. 23/376/19

REV 00/00/0000

REV 00/00/0000

Geoffrey Wallace Limited FCSO MCIAT
 Architectural Design and Technology
 Mobile 07816046756
 geoffreywallaceltd@gmail.com