






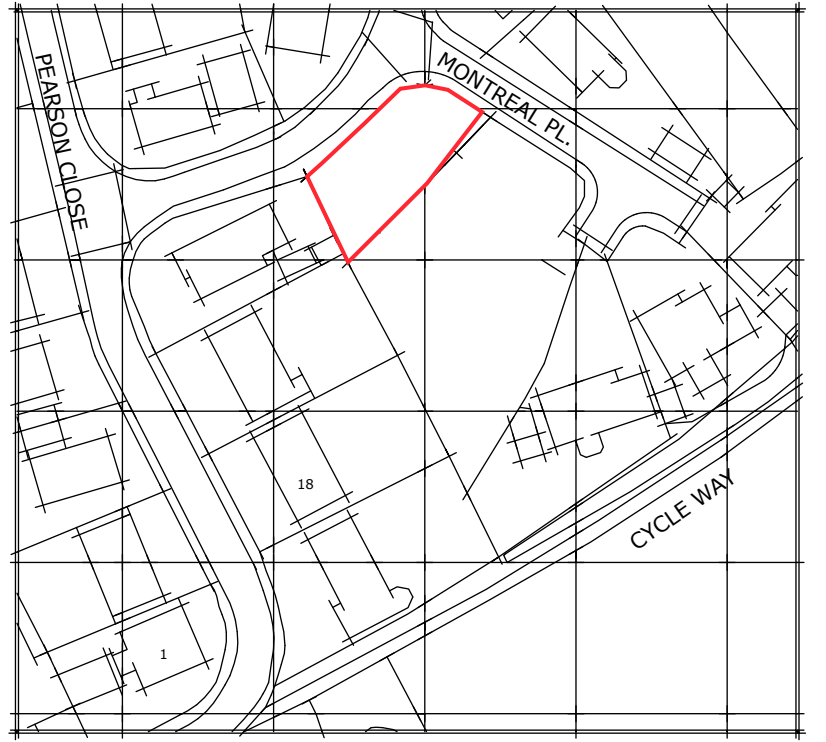





Site Plan 1:200

Key

-  Foul
-  Surface
-  Paving slabs
-  garden
-  1.8m Closed boarded fence
-  1.05m Picket Fence
-  Tarmac or setts



Location Plan 1:1250

<div><div><div>DESIGN</div><div>allison</div></div><div>designallison@yahoo.co.uk</div><div>Tel : 07389816997</div></div> <div><div>Title</div><div>Site</div><div>Loc</div></div> <div><div>Project</div><div>LAND AT MONTREAL PL, MOOR ROW</div></div> <div><div>Client</div><div>SMITH</div><div>Status</div><div>PL</div></div> <div><div><div>Date</div><div>Feb 21</div><div>Drawn By</div><div>MWA</div></div><div><div>Dwg No.</div><div>1</div></div><div><div>Scale</div><div>AS</div><div>Rev</div><div>B</div></div></div>				



Side Elevation


Side Elevation

Materials :


Walls - K- Rend Antracite Red Brick
 Windows - upvc
 Doors - upvc
 Tile or slate to roof



Front Elevation

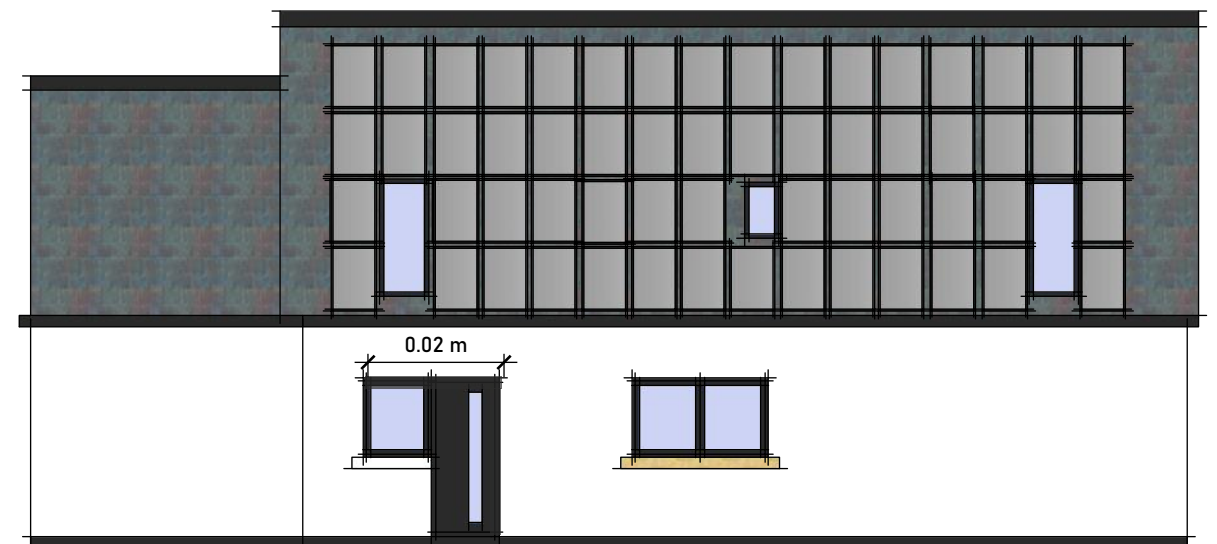

Rear Elevation


 <div>DESIGN allison</div> <div>designallison@yahoo.co.uk</div>	Title Proposed Elevs	Project LAND AT MONTREAL PL, MOOR ROW	Client SMITH Status PL	Date Feb 21 Drawn By MWA		Scale 1:100
				Dwg No. 2	Rev C	



First Floor Plan



Ground Floor Plan

 DESIGN allison <small>designallison@yahoo.co.uk</small>	Title Proposed Plans	Project LAND AT MONTREAL PL, MOOR ROW	Client SMITH Status PL	Date Feb 21	Scale 1:100
				Drawn By MWA	
				Dwg No. 3	Rev B