



Plan View
Scale 1 : 100

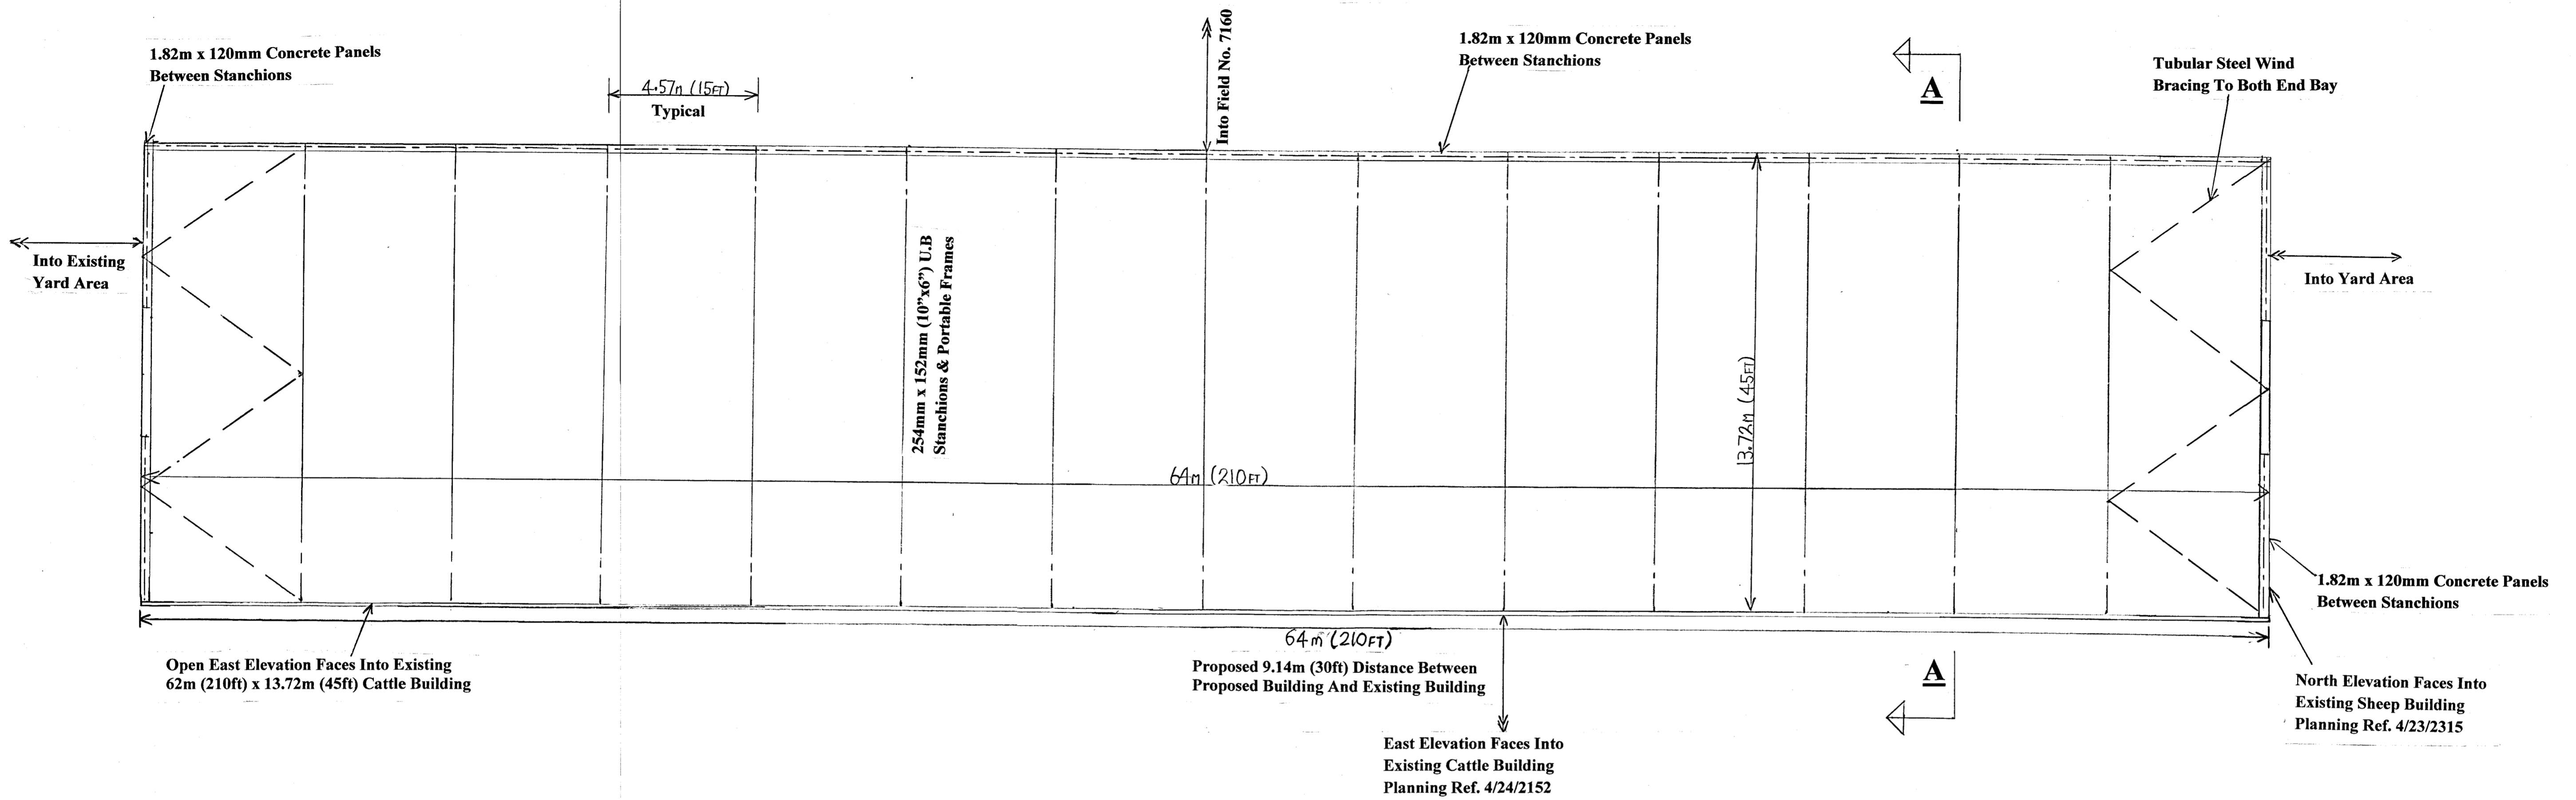

Section View A-A
Scale 1:50

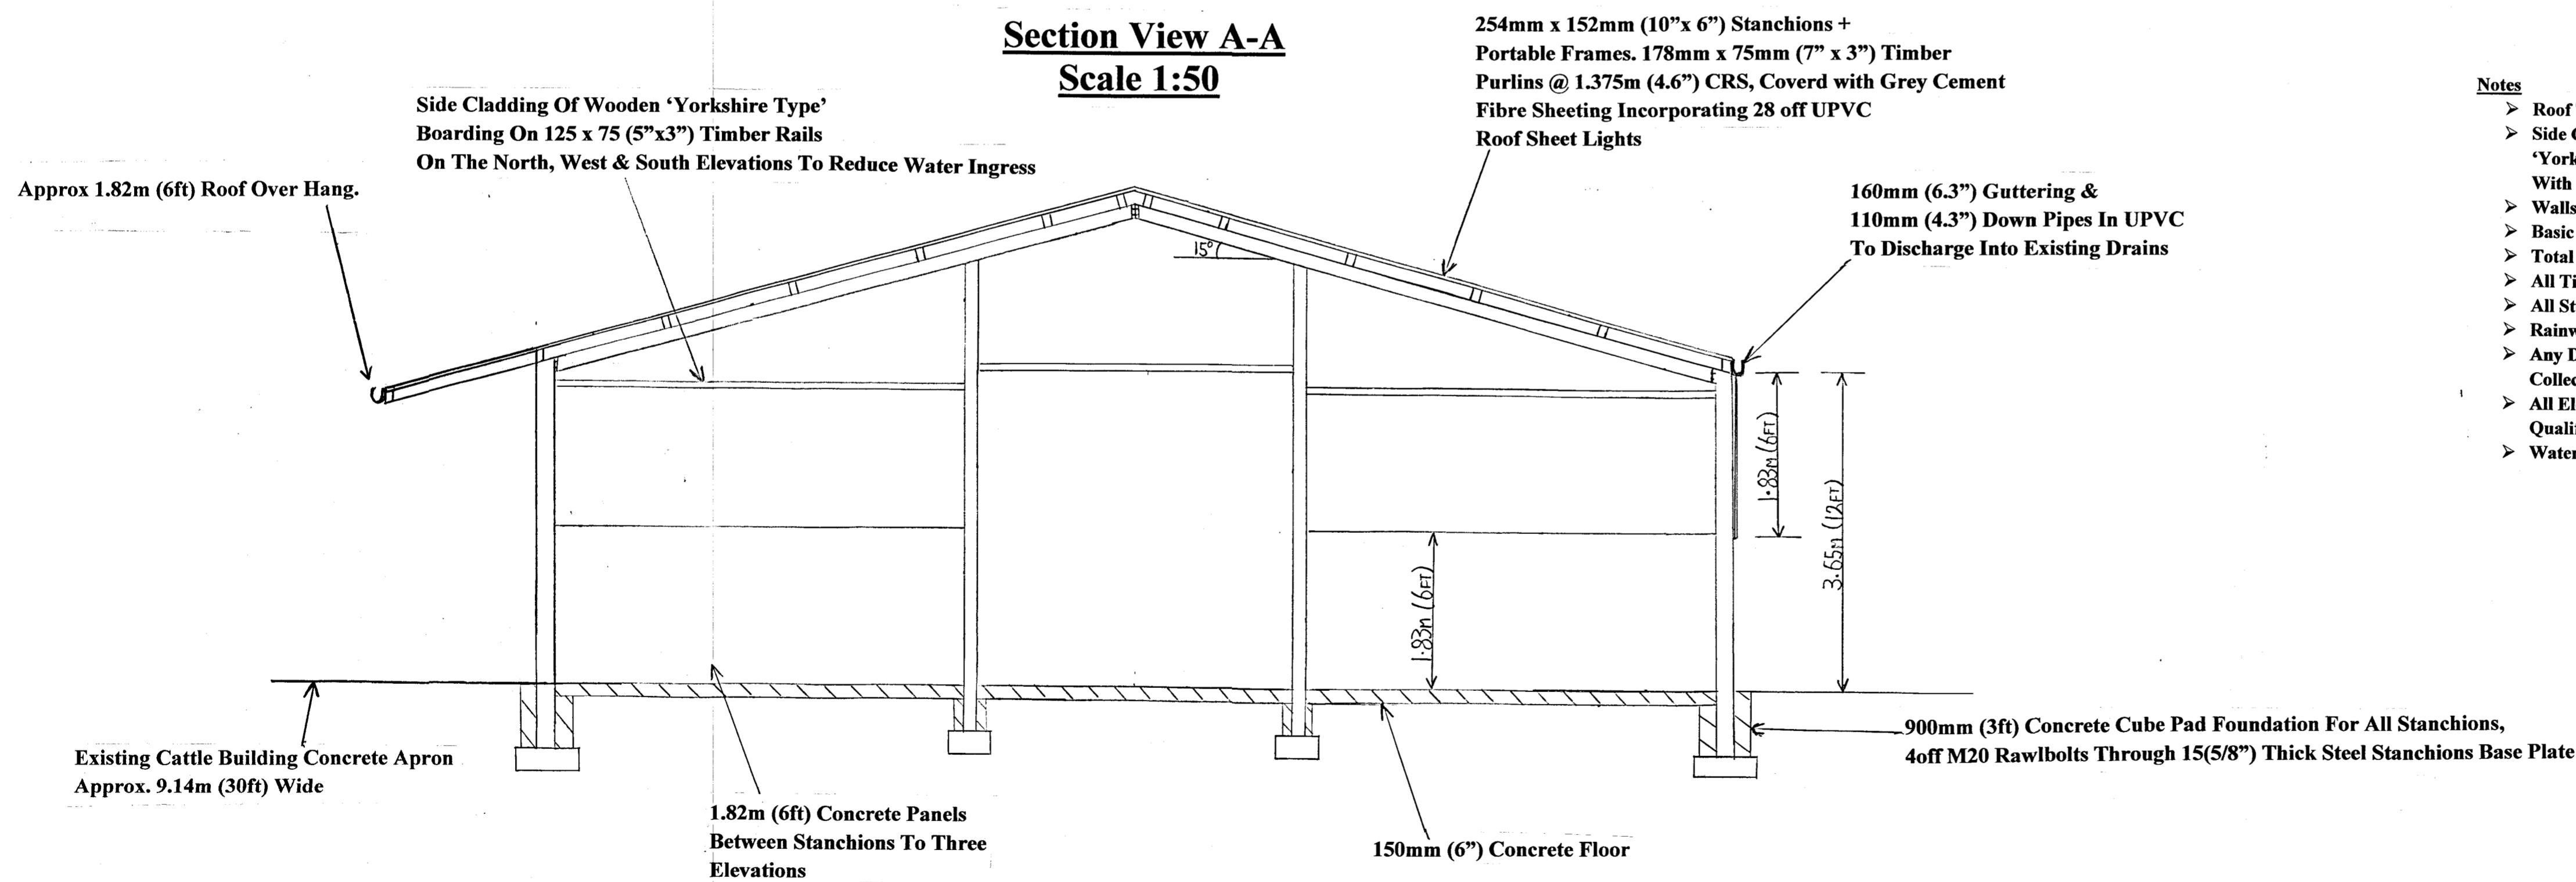

Notes

- > Roof To Be Covered In Cement Fibre Sheetting, Grey In Colour.
- > Side Cladding On The North, West & South Elevations To Be Wooden 'Yorkshire Type' Boarding To Reduce Water Ingress. This Cladding Is In-line With The Current Cattle Buildings On The Holding.
- > Walls To Be Pre-Stressed Concrete Panels (Total Height = 1.82m).
- > Basic Steel Frame Building To Be Manufactured To BS5502 Class 2.
- > Total Floor Area Of Proposed Building = 877.44m²
- > All Timber Work To Be Treated With A Preservative.
- > All Steelwork To Be Galvanised Or Painted.
- > Rainwater Pipes To Discharge Into Existing Building Drains.
- > Any Dirty Water Drains Required Will Discharge Into An Existing Effluent Collection System, In-Line With SSAFO Regulations.
- > All Electrical Work To Be Installed And Tested In Accordance With BS 7671 By Qualified Person.
- > Water Pipes To Be Installed Where Required.

Proposed Livestock Agricultural Building – Plan View
Hill Farm, Holmrook, Cumbria, CA19 1UG
Hill Farm Partnership – Mr R Watson