






EXISTING NORTH EAST ELEVATION (SHOPFRONT) (1:50)

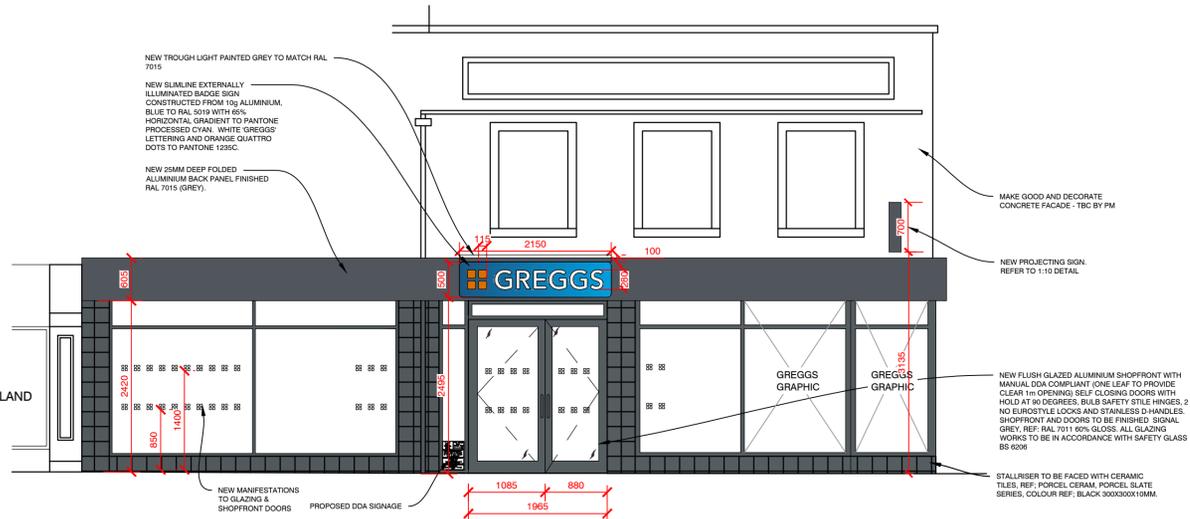


PROPOSED NORTH EAST ELEVATION (SHOPFRONT) (1:50)

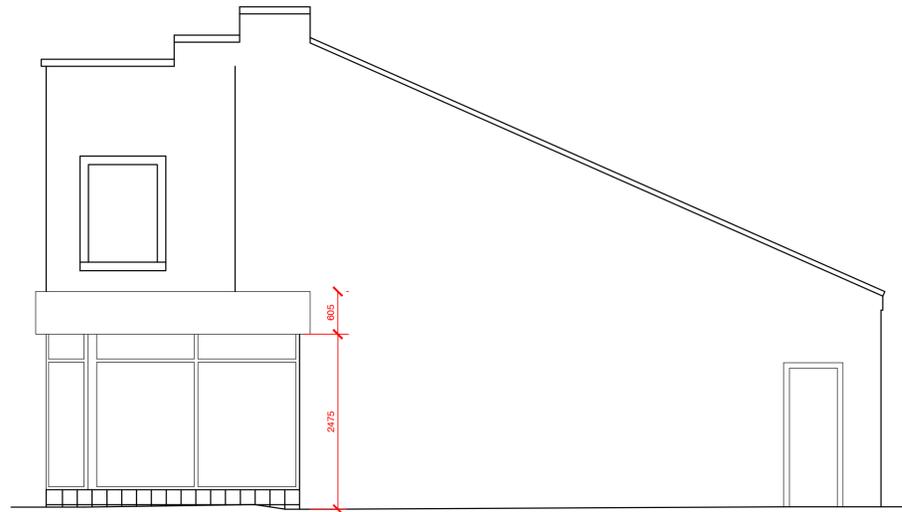


EXISTING NORTH WEST (SIDE) ELEVATION (1:50)

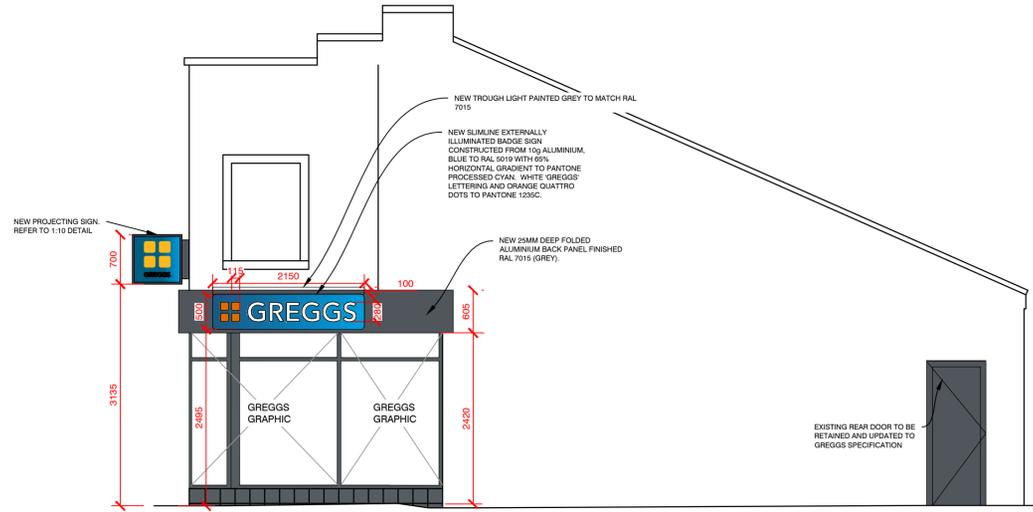


PROPOSED NORTH WEST (SIDE) ELEVATION (1:50)

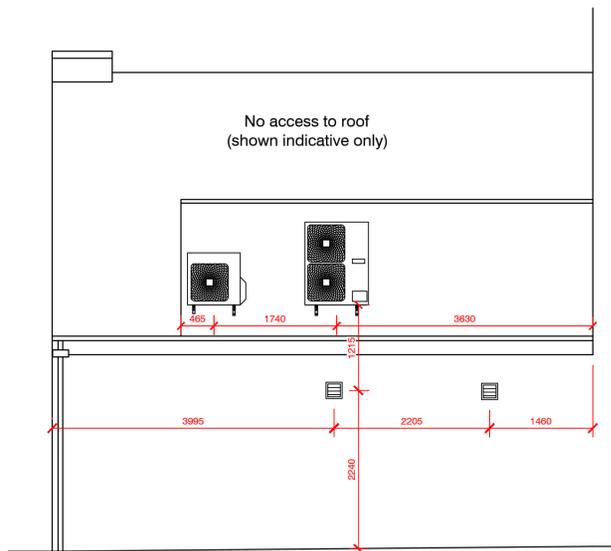

EXISTING SOUTH WEST (REAR) ELEVATION (1:50)

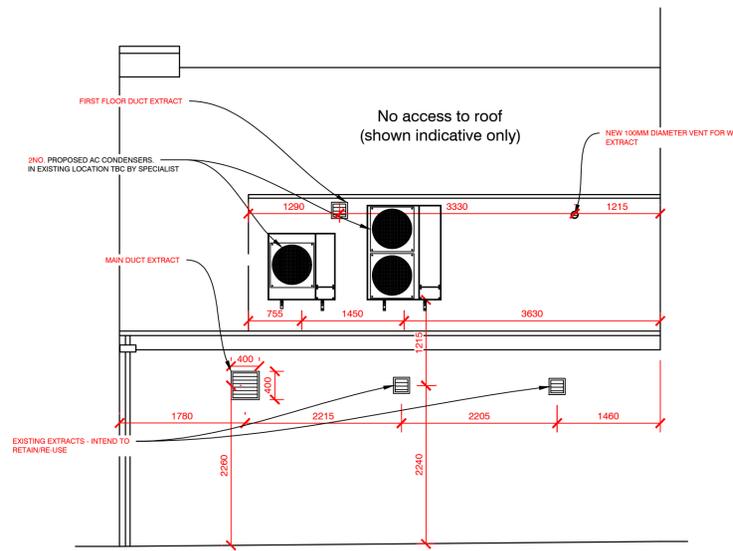

PROPOSED SOUTH WEST (REAR) ELEVATION (1:50)

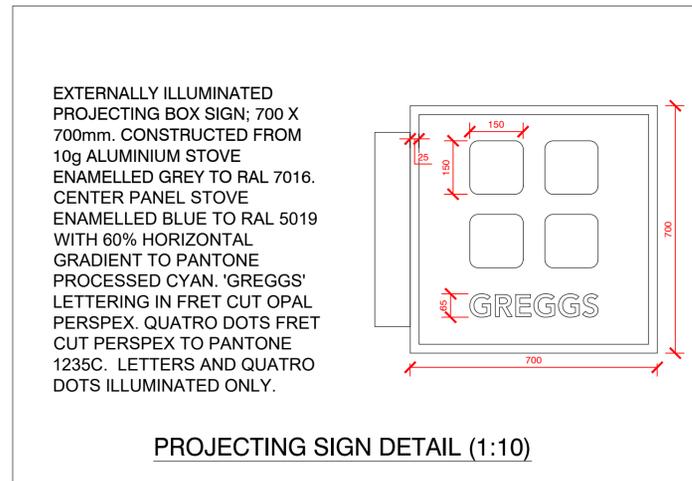

PROJECTING SIGN DETAIL (1:10)

REV	DESCRIPTION	DATE	NAME
A	Lighting and signage added. Notes updated	04.10.24	EA



GREGGS Plc (NORTH)
GOSFORTH PARK BAKERY
GOSFORTH PARK WAY, LONGBENTON
NEWCASTLE UPON TYNE
NE12 8EF
Tel: (0191) 284 1411

Shop S Number & Name
S6653 CLEATOR MOOR, 53 HIGH ST

Title
PLANNING - SHOPFRONT ELEVATIONS

Site Address
53-54 HIGH STREET,
CLEATOR MOOR,
CA25 5AA

Gross Building Area 163.3 Sq m	Gross Sales Area 35 Sq m
-----------------------------------	-----------------------------

Drawing No. RNTH/S6653/ 03P	Rev. A
--------------------------------	-----------

Date 04.09.24	Scale 1:50	@ A1
------------------	---------------	---------

Drawn by HE	Scale Bar
Issued 04.10.24	0 500 1000 1500 2000 2500mm SCALE 1:50

DO NOT RESCALE THIS DRAWING