



SANDERSON (A)


Planning Drawings

GF: 60.56 m2 (651.86 ft2)
FF: 72.01 m2 (764.36 ft2)
TOTAL: 132.57 m2 (1426.97 ft2)


© **Story Homes.**

Story House, Lords Way, Kingmoor Business Park,
Carlisle, Cumbria. CA6 4SL.

Tel 01228 404550
Fax 01228 404551

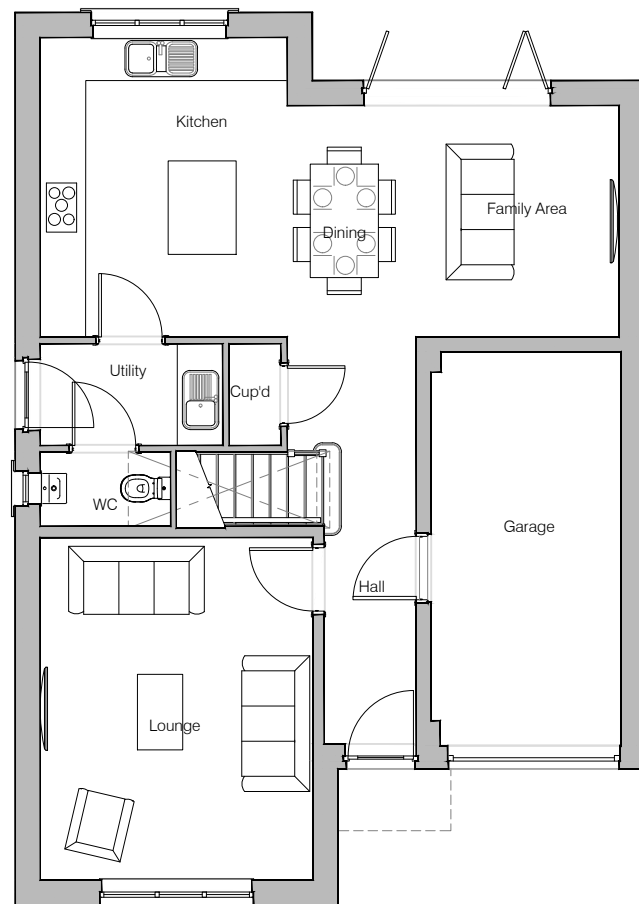

Ground Floor Layout

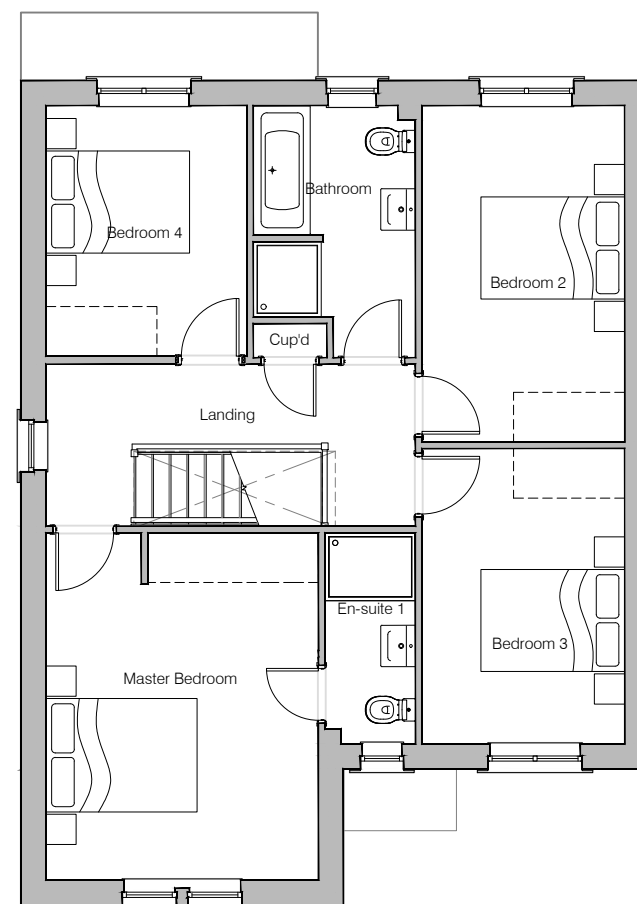

First Floor Layout

NOTES



HOUSE TYPE

SANDERSON (A)

DRAWING

Planning Layout 1

DRAWN BY AB DATE 01/02/19

CHECKED BY AH SCALE 1:100@A3

DWG PACK A/10 DRAWING NUMBER SAN-PLP1 REVISION C

Revisions Notes Date

A Bi Fold doors mirrored

B Floor layouts updated to omit Dining / Hall doorway and introduce a First Floor Landing cup'd.

C Footprint updated to reduce rear build out & increase front projection. Ground & First floor internal layouts updated.

10/06/19 07/07/21 19/08/21

© Story Homes.

Story House, Lords Way, Kingmoor Business Park, Carlisle, Cumbria. CA6 4SL

Tel 01228 404550

Fax 01228 404551




Front Elevation



Left Elevation



Rear Elevation

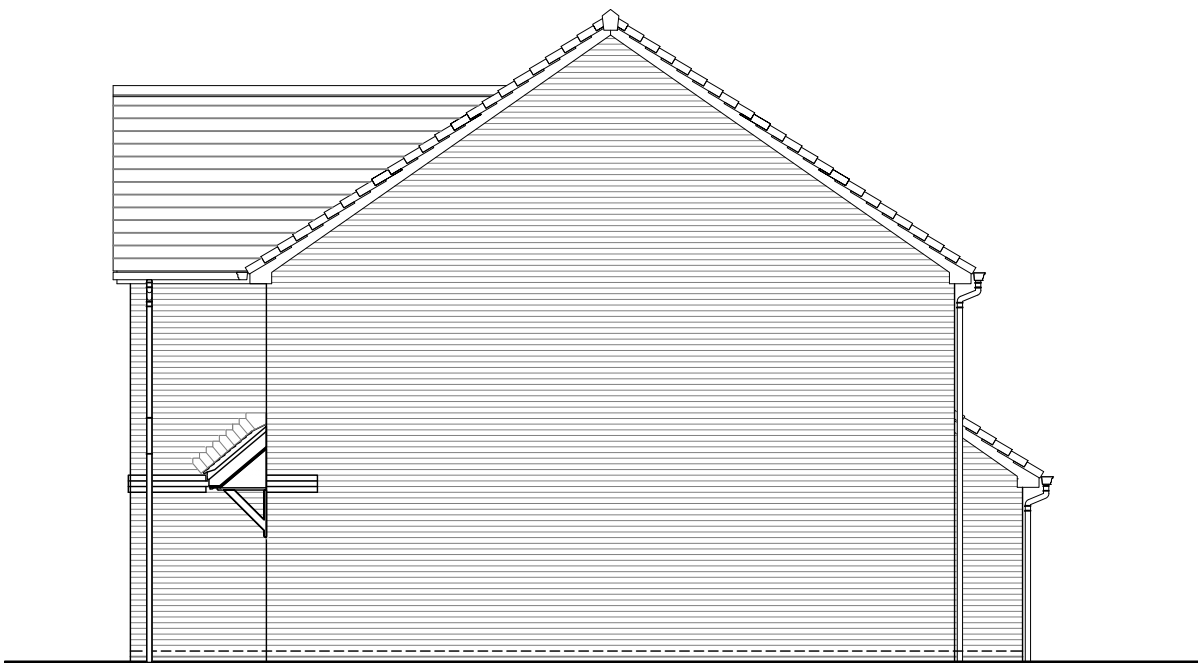

Right Elevation

NOTES



HOUSE TYPE
SANDERSON (A)

DRAWING
Planning Elevation 1/1


DRAWN BY	AB	DATE	01/02/19
CHECKED BY	AH	SCALE	1:100@A3
DWG PACK	A/10	DRAWING NUMBER	SAN-PLE1/1
Revisions	Notes	REVISION	
A	New Canopy shown. Bi Fold doors D3 mirrored. Bathroom extractor moved. Meter boxes repositioned.	10/06/19	
B	Window W5 resized & repositioned. Feature brick band omitted from side and rear elevations.	07/07/21	
C	Elevations updated to suit revised footprint. Front Elevation windows increased in width & bifold door repositioned. Feature brick band omitted from side and rear elevations.	19/08/21	




Front Elevation



Left Elevation

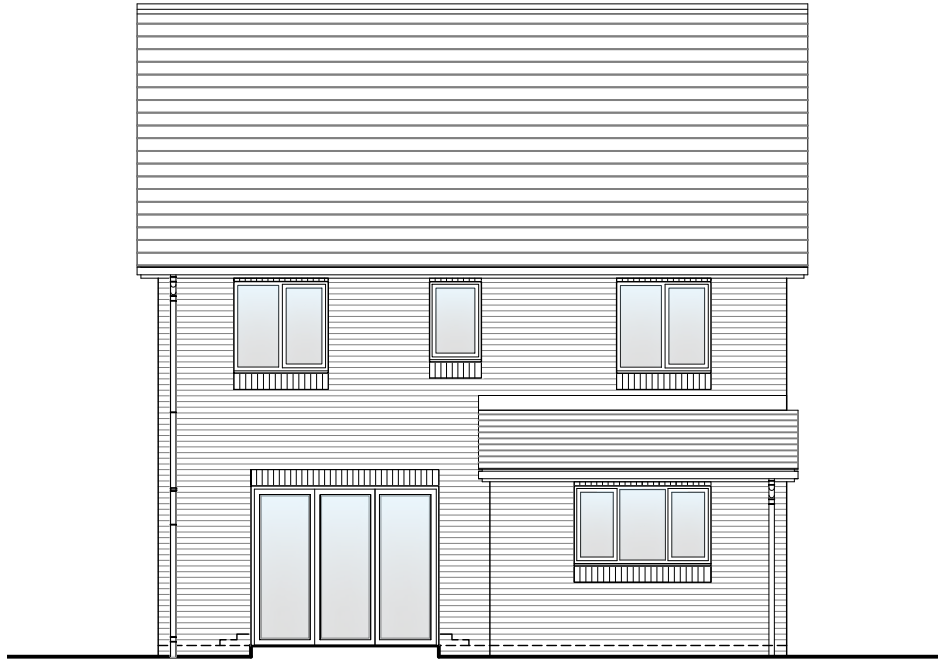

Rear Elevation

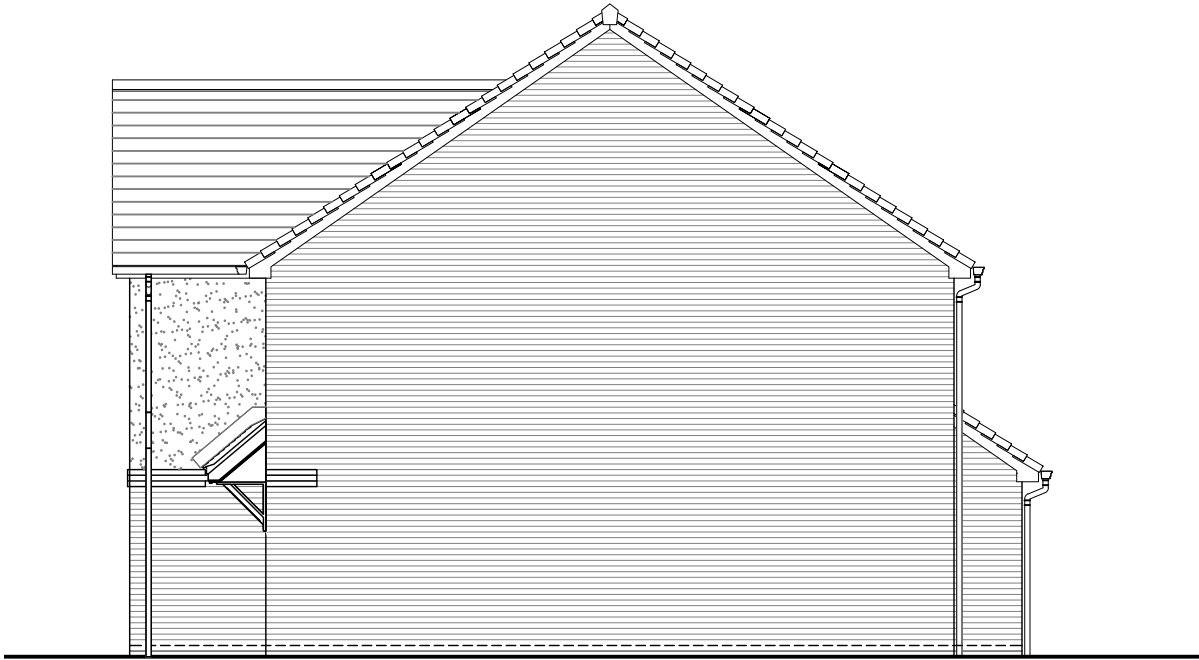

Right Elevation



HOUSE TYPE
SANDERSON (A)

DRAWING
Planning Elevation 1/2

DRAWN BY	AB	DATE	01/02/19
CHECKED BY	AH	SCALE	1:100@A3
DWG PACK	DRAWING NUMBER		REVISION
A/10	SAN-PL1/2		C
Revisions	Notes	Date	
A	New Canopy shown. BI Fold doors D3 mirrored. Bathroom extractor moved. Meter boxes repositioned.	10/06/19	
B	Window W5 resized & repositioned. Feature brick band omitted from side and rear elevations.	07/07/21	
C	Elevations updated to suit revised footprint. Front Elevation windows increased in width & bifold door repositioned. Feature brick band omitted from side and rear elevations.	19/08/21	




Front Elevation



Left Elevation



Rear Elevation

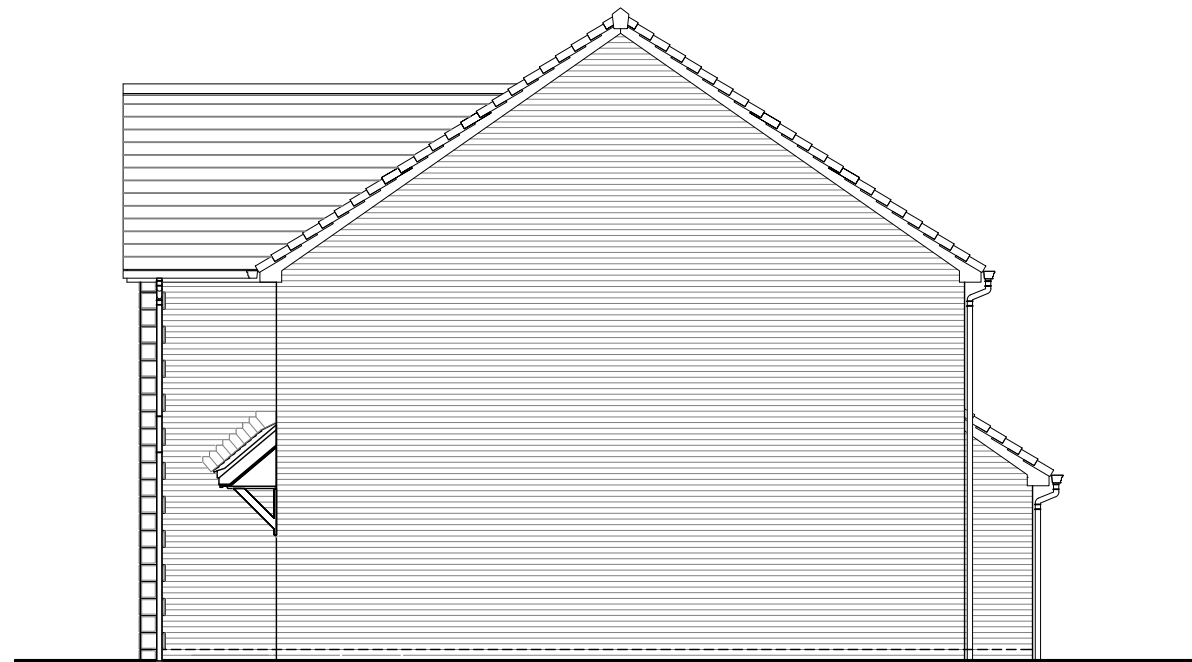

Right Elevation

NOTES



HOUSE TYPE

SANDERSON (A)

DRAWING

Planning Elevation 1/3

DRAWN BY AB DATE 01/02/19

CHECKED BY AH SCALE 1:100@A3

DWG PACK A/10 DRAWING NUMBER SAN-PLE1/3 REVISION C

Revisions Notes Date

C Elevations updated to suit revised footprint. Front Elevation windows increased in width & bifold door repositioned. 19/08/21

© Story Homes.

Story House, Lords Way, Kingmoor Business Park,
Carlisle, Cumbria. CA6 4SL

Tel 01228 404550

Fax 01228 404551