

Site Layout


Scale 1:200

Curtilage up to existing boundary. Marked by hedges/fences

Existing hedge


↑
RISING GROUND

Existing fence on boundary

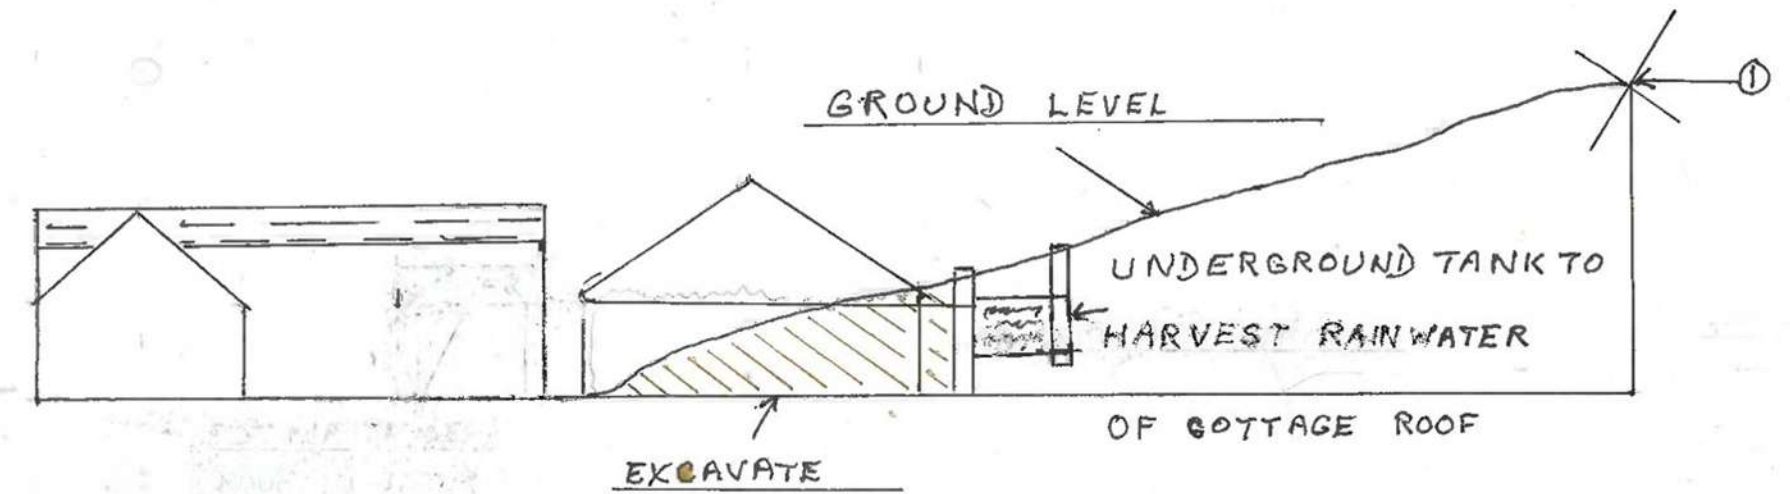

Zone of influence of mine

Mine cap. 600mm thick, 6m diameter

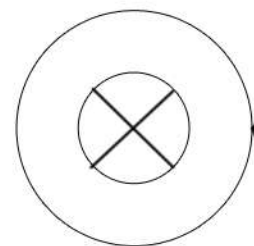

24.5 meters

Frizington No1 Redundant Mine Shaft

SOLAR PANELS ON BARN ROOF

EXISTING BARN A

Paved drive

Rainwater storage tank Gravity feed into cottage

Proposed cottage

The cottage would be screened on the North gable by tree, the south and east elevation by the barns and the west elevation by rising ground.

Existing concrete yard to be used as parking area

EXISTING BARN B
D.S.T.P.

Soak away

Entrance to adjoining feild

Mill Street, Frizington

To Whitehaven (30mph)

Existing hedges