


NEW PARKING/ TRUNING AREA.
To be surfaced in tarmac to match
the HSBC car park.

Surface water from the development
drains into the existing public combined
sewer in Schoolhouse Lane.

The surface water from the new car
park will utilise existing SW gullies/
drains.

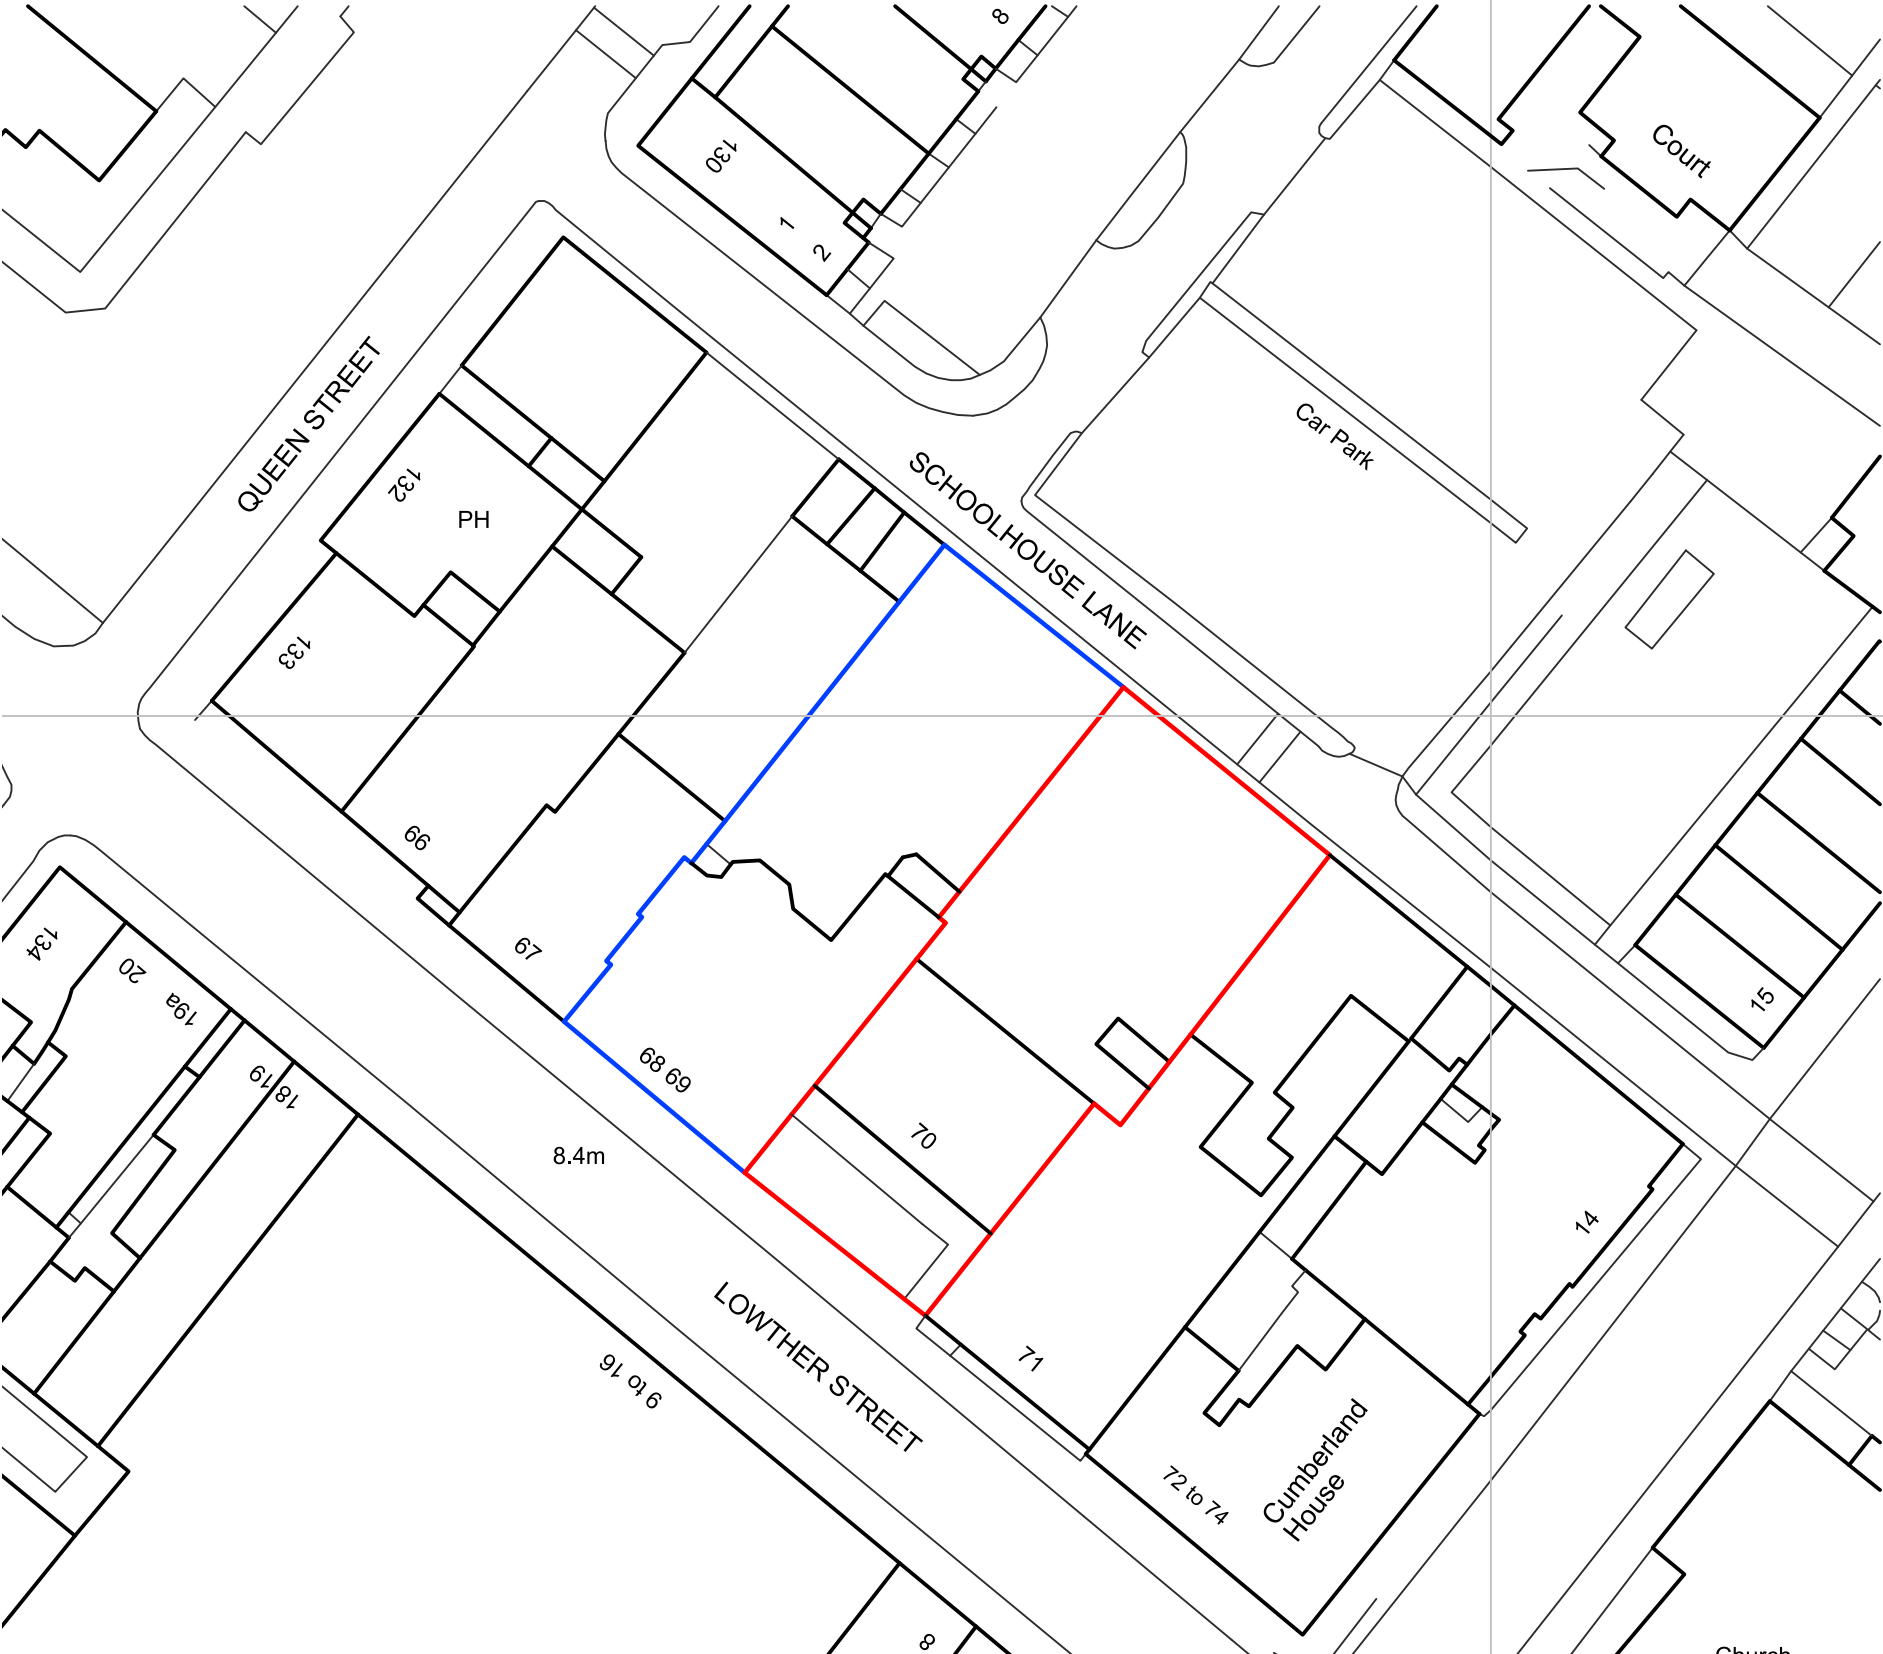

A	03/12/25	Note added re: car park surfacing & SW drainage.	GB
No.	Date	Revision	Initial

ALPHA DESIGN

Architectural Services
Member of the Chartered Institute of
Architectural Technologists

Tel: 01900 829199

Project

FORMER POST OFFICE BUILDING,
70 LOWTHER STREET,
WHITEHAVEN

Client

HIGH GRANGE
DEVELOPMENTS LTD.

Drawing

SITE PLAN

Scale 1:500 @ A3 (L) Drawn GB

Checked Date JULY 2025

Drawing No.
25/07/1083 - 02 a)

This drawing and design is copyright and must not
be reproduced in part or in whole without prior
written consent. Contractors must verify all
dimensions on site before commencing work or
preparing shop drawings.