




Notes: Do not scale from this drawing. This drawing is to be read in conjunction with all relevant design team specifications and drawings.
All dimensions are to be checked on site prior to commencement of work any variations to be notified to the Project Architect.
All components and materials are to be stored, protected, handled and installed in accordance with the manufacturer's recommendations.
© Harry Walters & Livesey Ltd

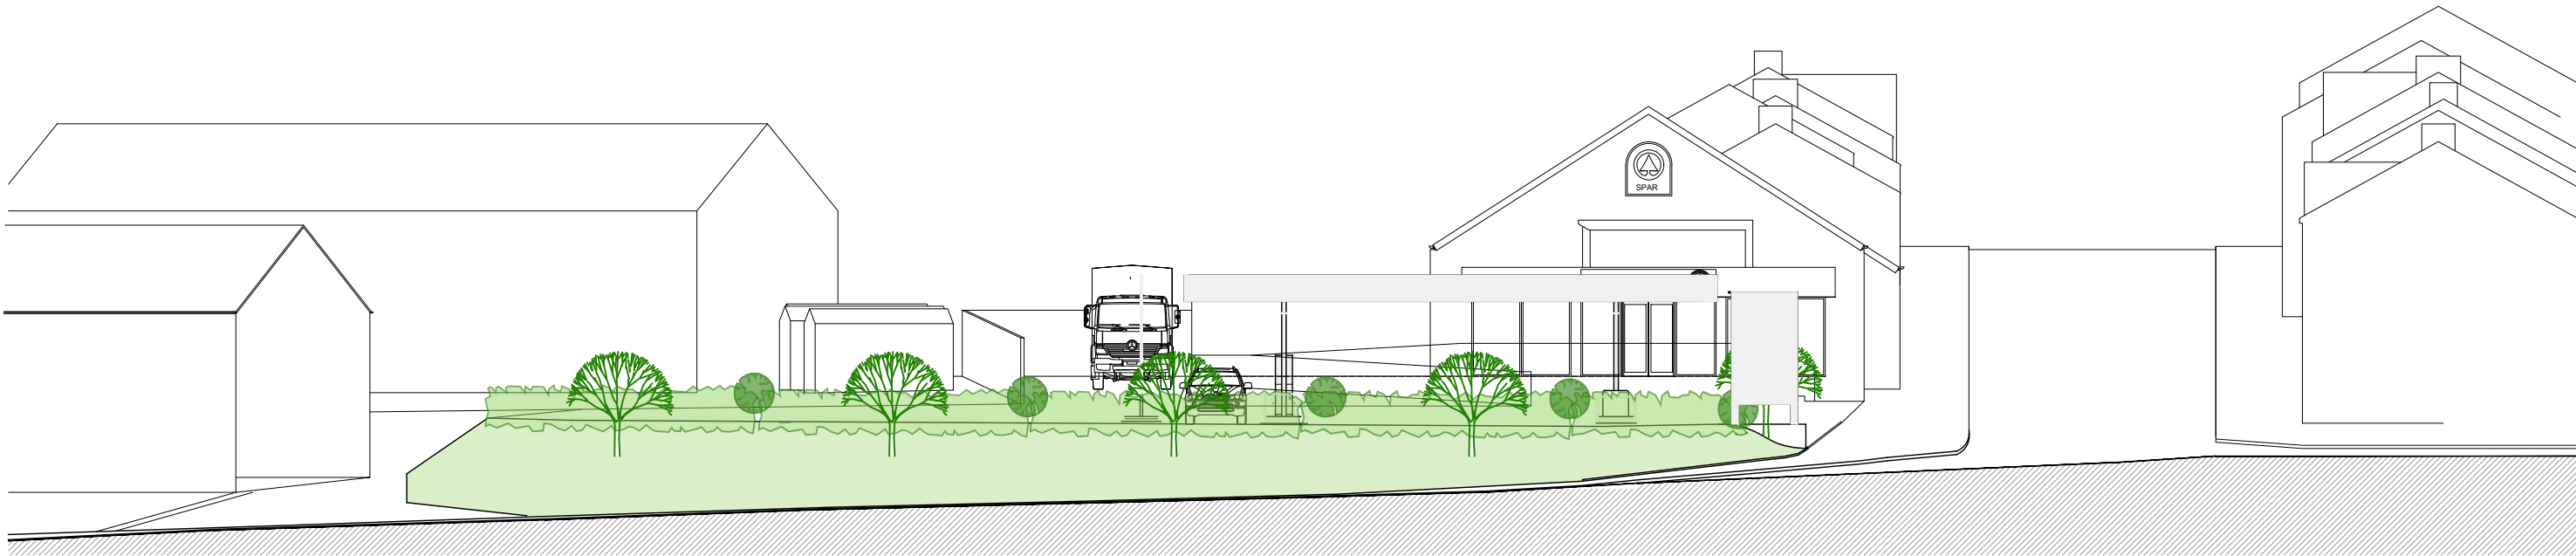

MILL STREET ELEVATION
0 1 2 3 4 5 6 7 8 9 10
10 metre scale bar

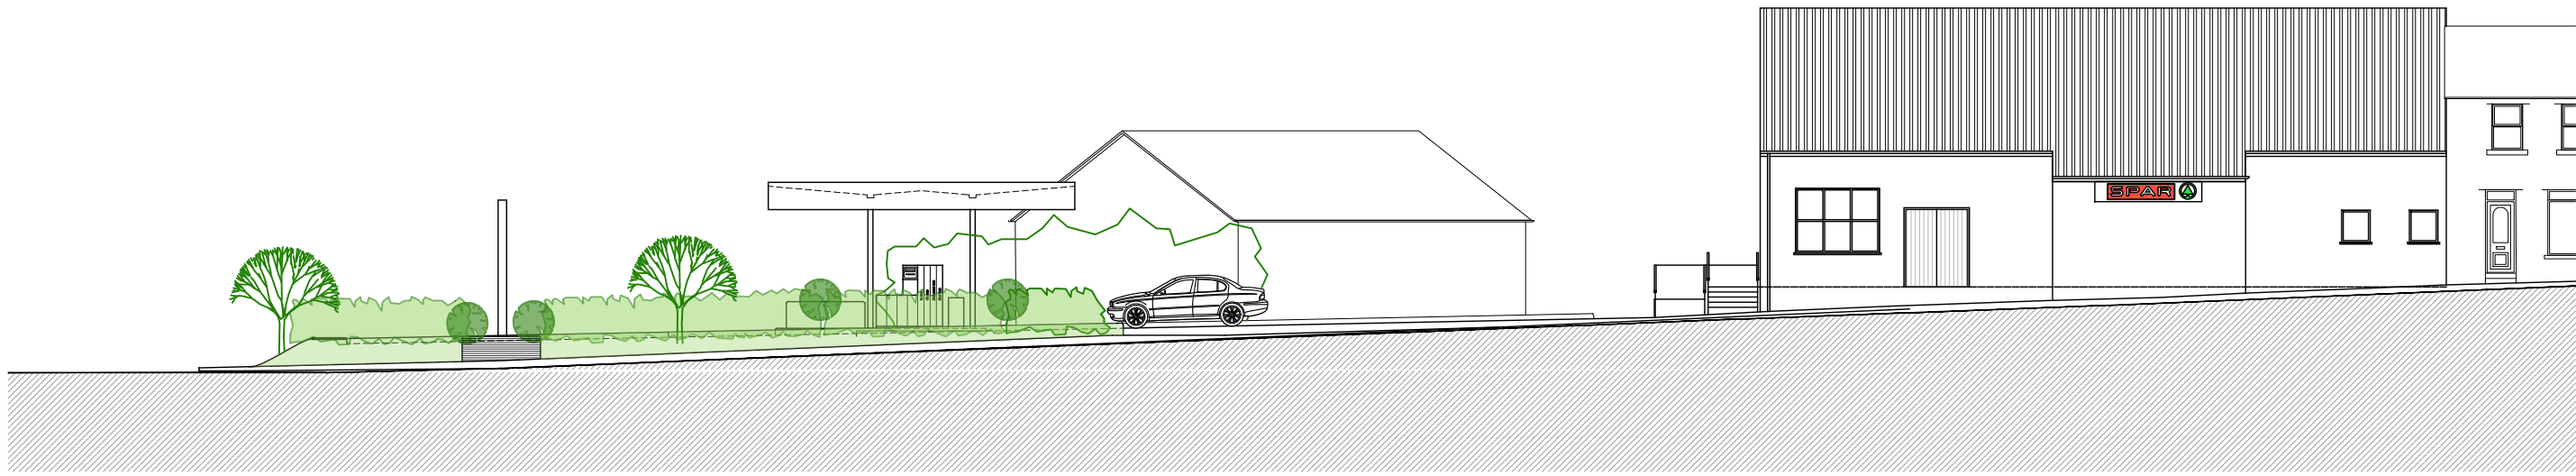

MAIN STREET ELEVATION
0 1 2 3 4 5 6 7 8 9 10
10 metre scale bar

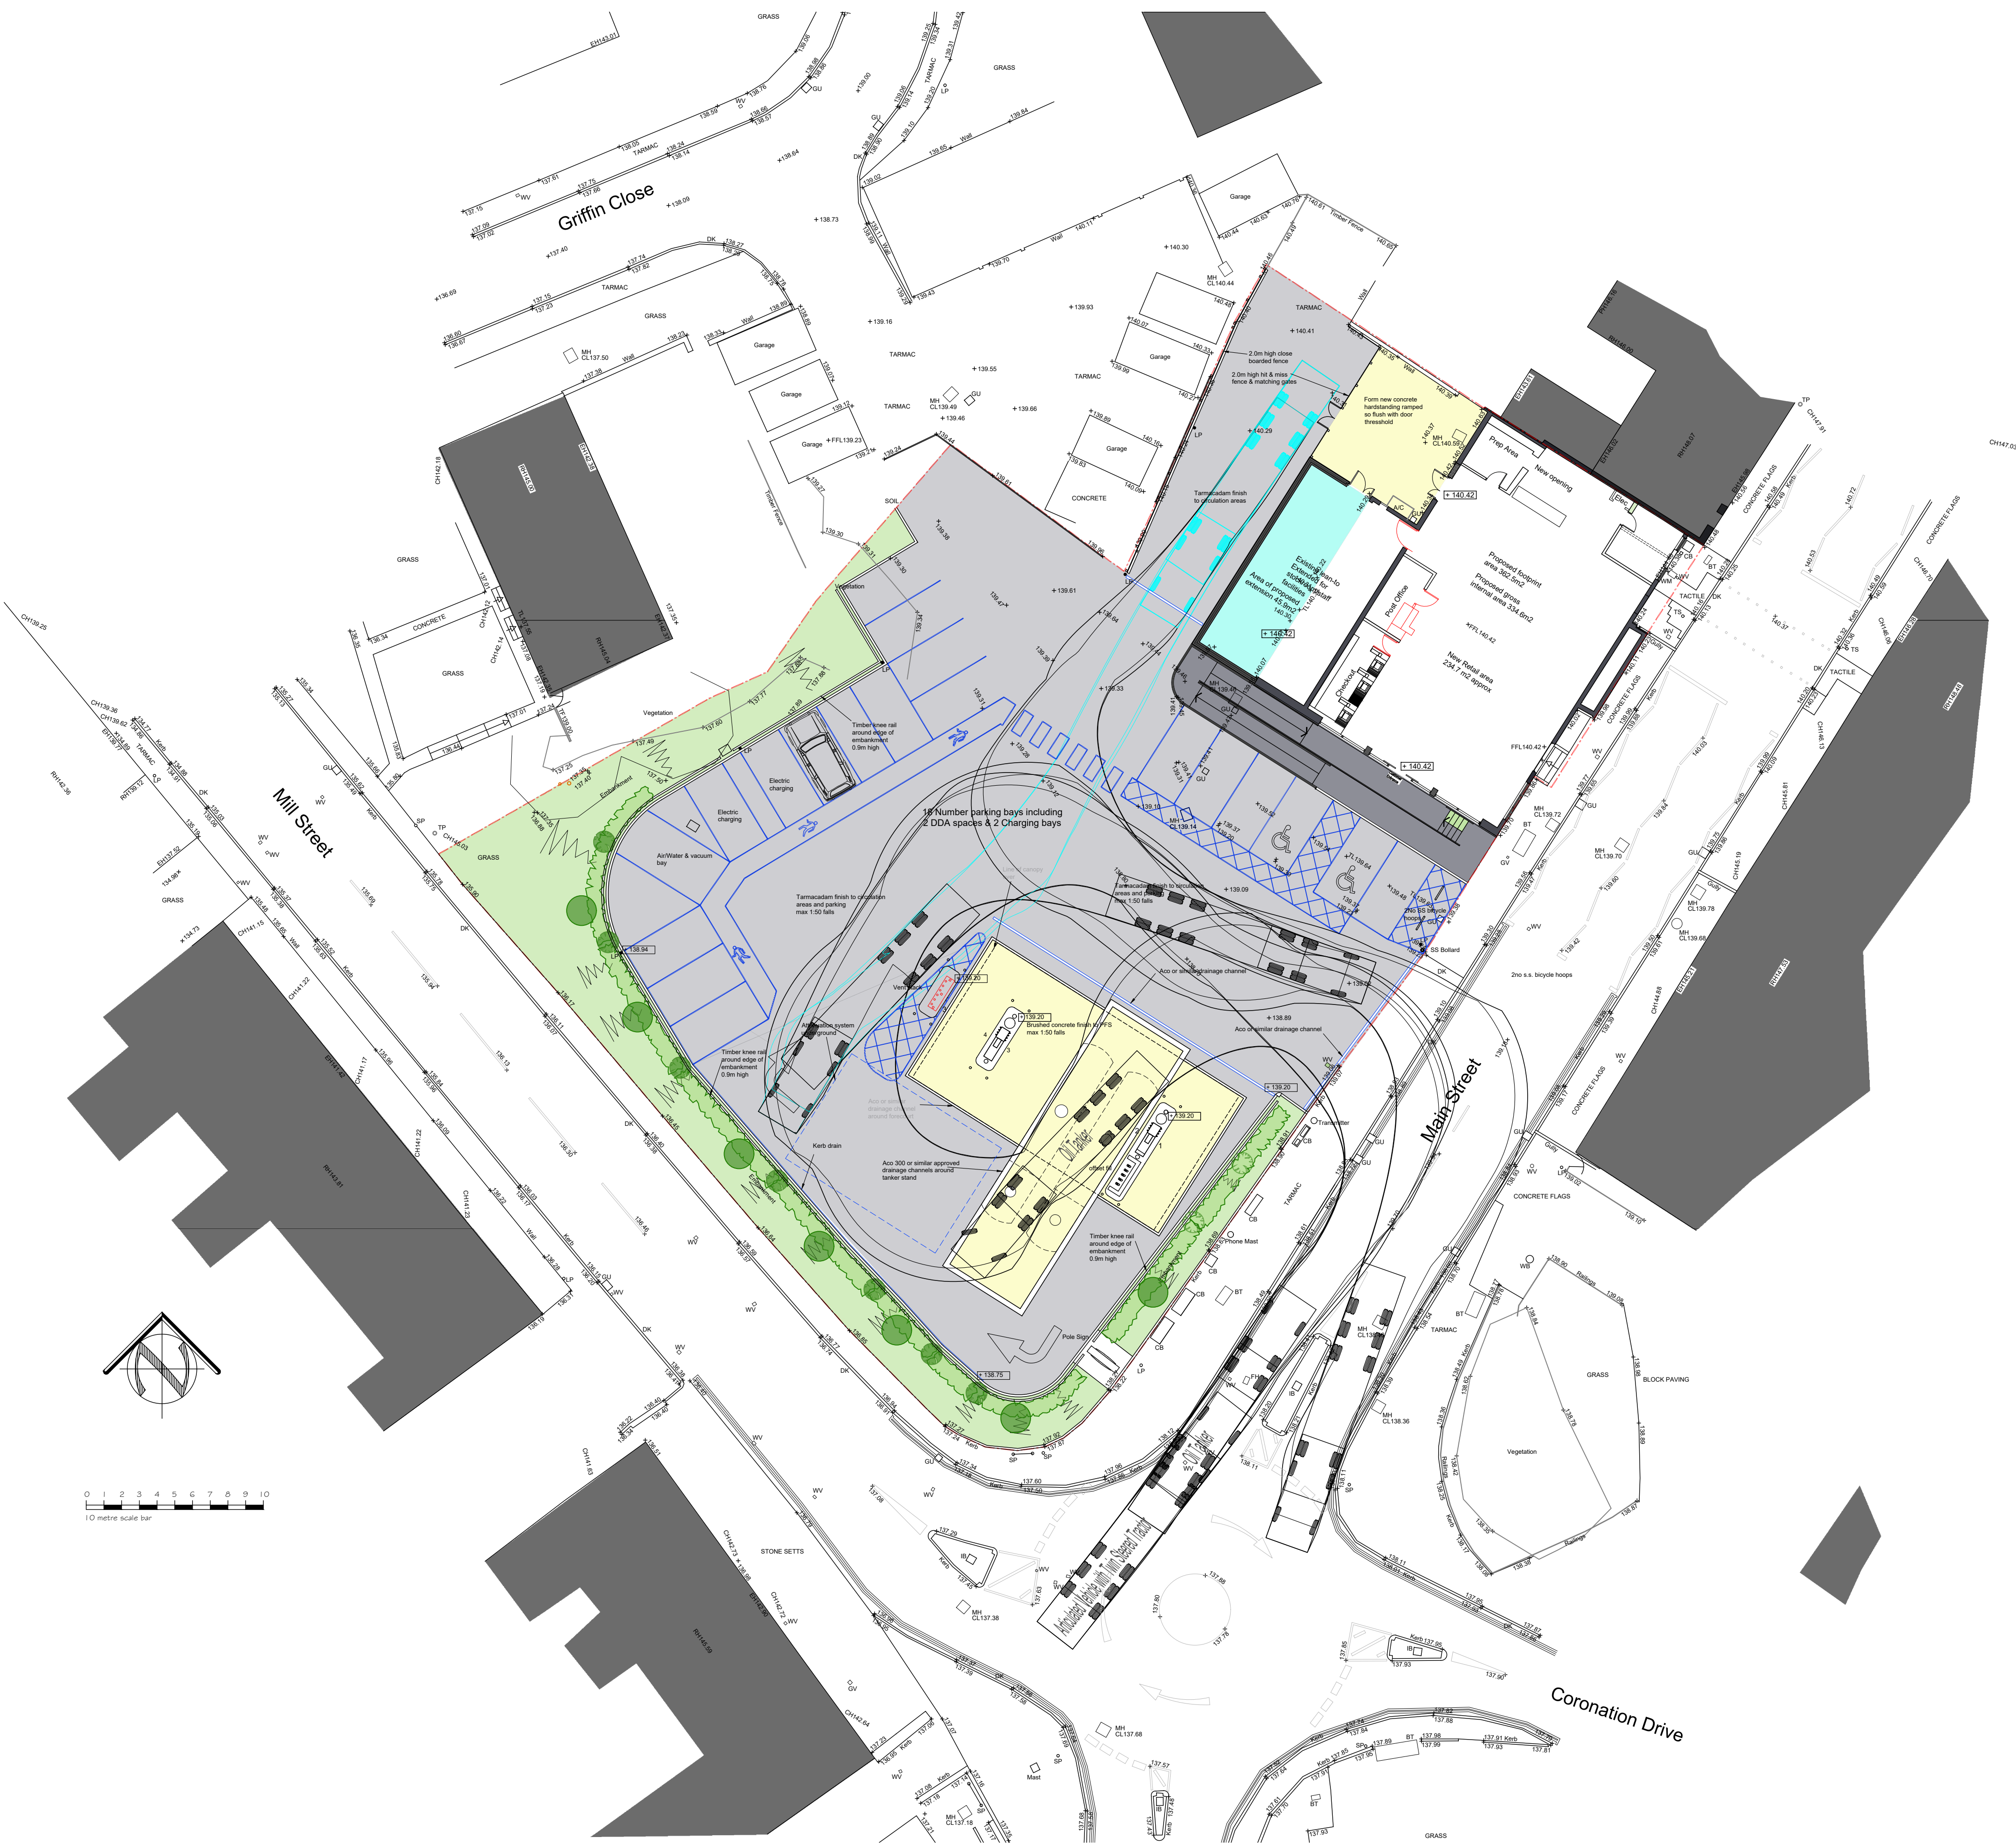

HWL
HARRY WALTERS & LIVESLEY Ltd

CLIENT M & L Richardson & Son	PROJECT NAME Spar Store Post Office & PF5 Fzinnington
DRAWING NAME Site Plan & tracking for fuel & stock	SCALE 1:100 A1
DATE Jan 2022	DWG No 453
JOB NUMBER 453	REV No P3
Registered Office • James Hall Spar Distribution Centre Bowland View Fulwood • Preston • Lancashire • PR2 5QT • Company No. 0623623	K.M. McFadyen, Dip. Arch. R.I.B.A. Tel No: 01772 706696 Email: office@HWL1.com