



EXISTING GROUND FLOOR (G.FLOOR 1ST FLOOR RISE 3.120)

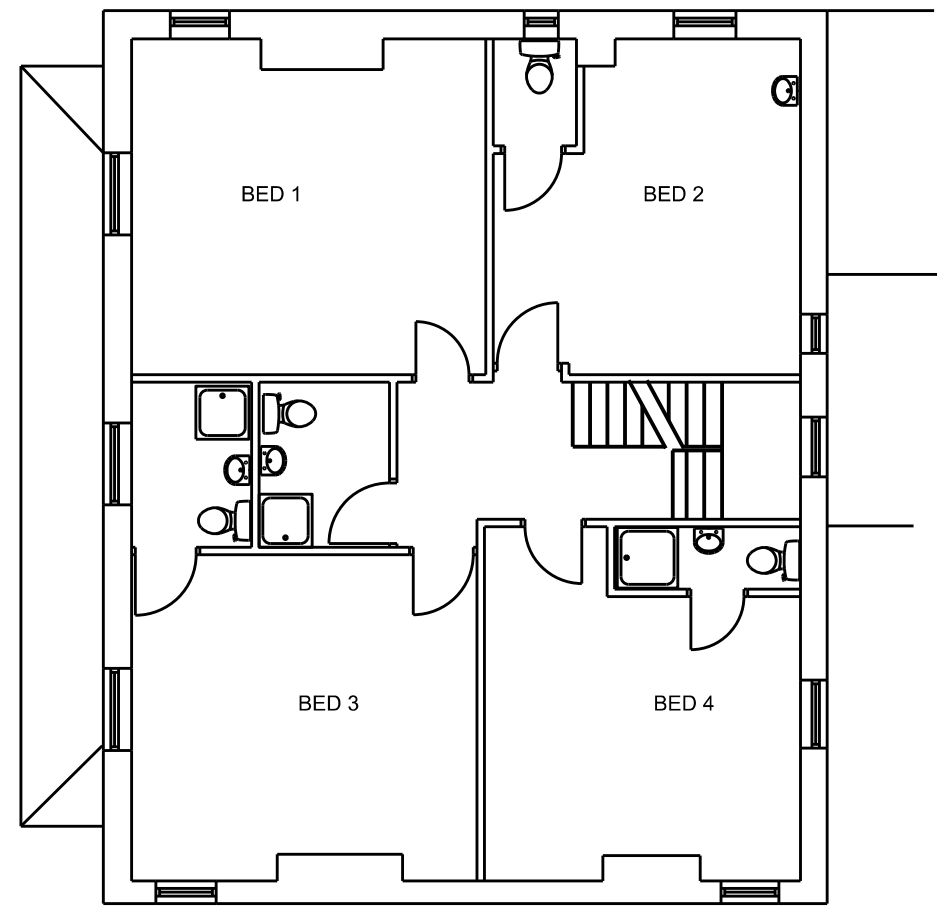

EXISTING FIRST FLOOR (1ST FLOOR TO 2ND FLOORRISE 2930)

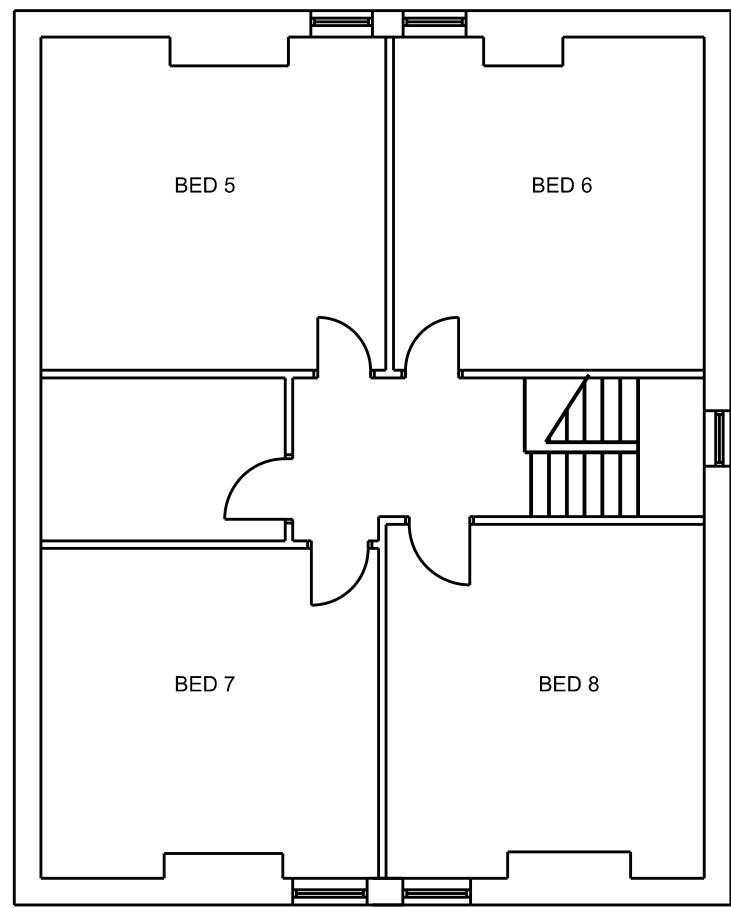


EXISTING SECOND FLOOR

SCALE 1:100


- A) EXISTING ROOF COVERING - NATURAL BLUE GREY SLATE
B) EXISTING EXTERNAL WALL FINISH - ROUGHCAST WITH NEW AREAS TO MATCH
C) EXISTING (MAJORITY) WINDOWS - WHITE UPVC WITH THE FEW TIMBER WINDOWS REPLACED WITH WHITE UPVC
D) NEW REAR ACCSS DOOR TO BE WHITE UPVC OR ALUMINIUM (DISABLED ACCESS
E) PARKING SPACES FOR 4 VEHICLES TO BE PROVIDED IN FRONT FORECOURT



WEST ELEVATION

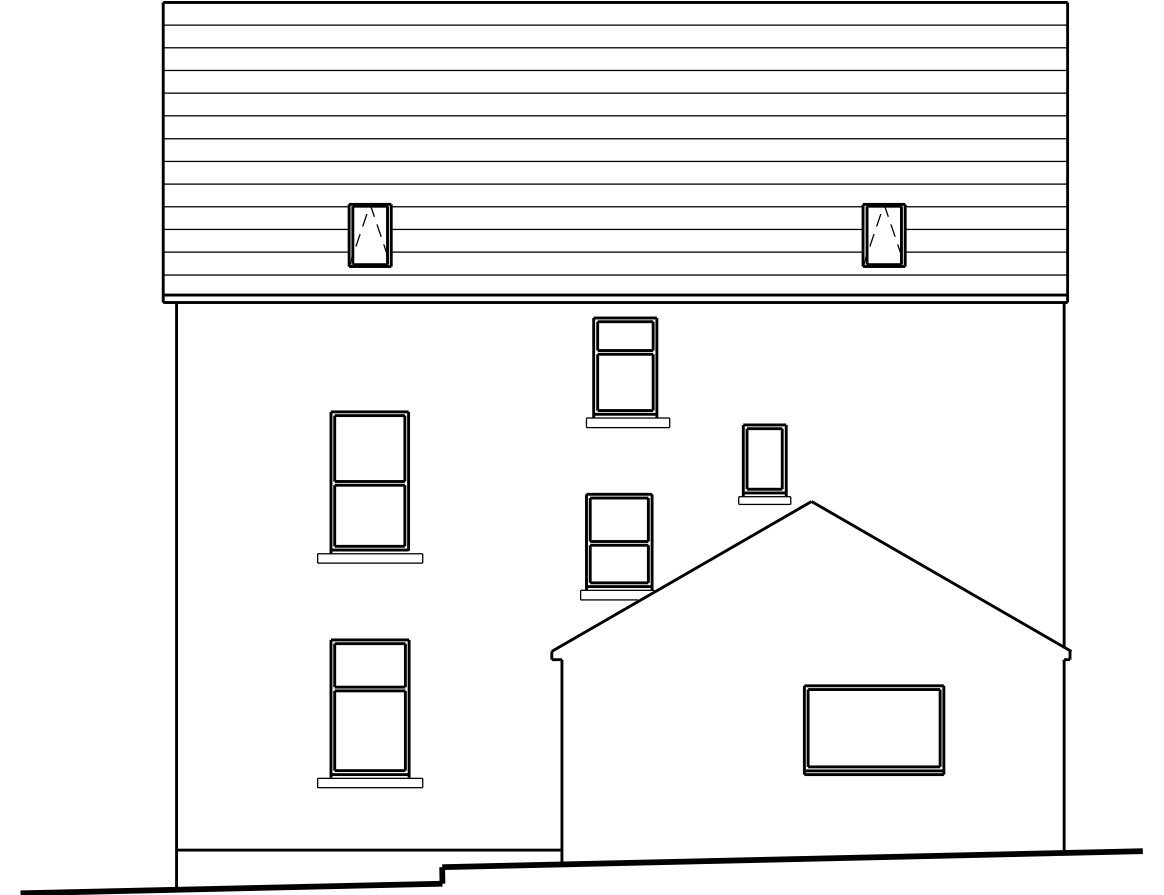


EAST ELEVATION

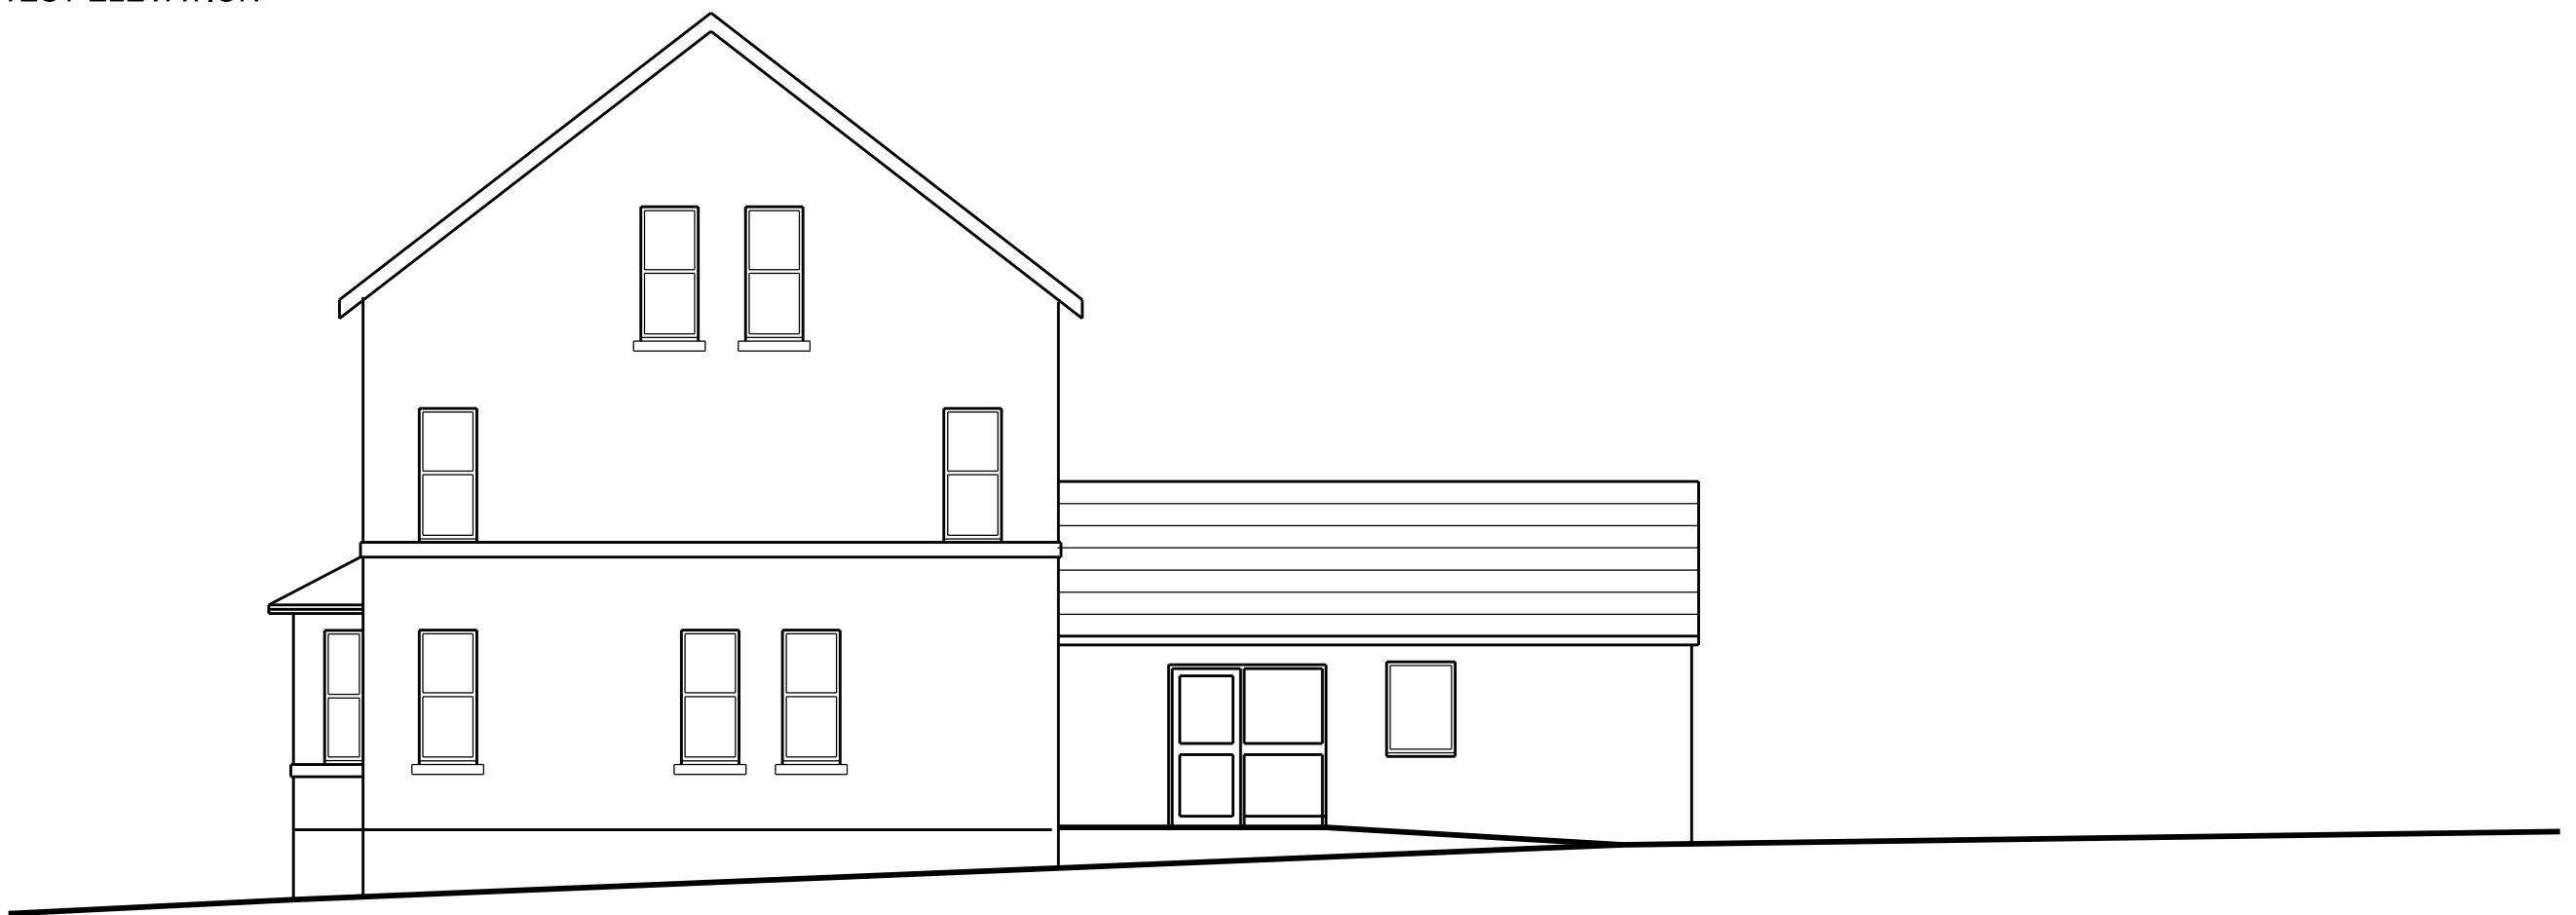


SOUTH ELEVATION



NORTH ELEVATION

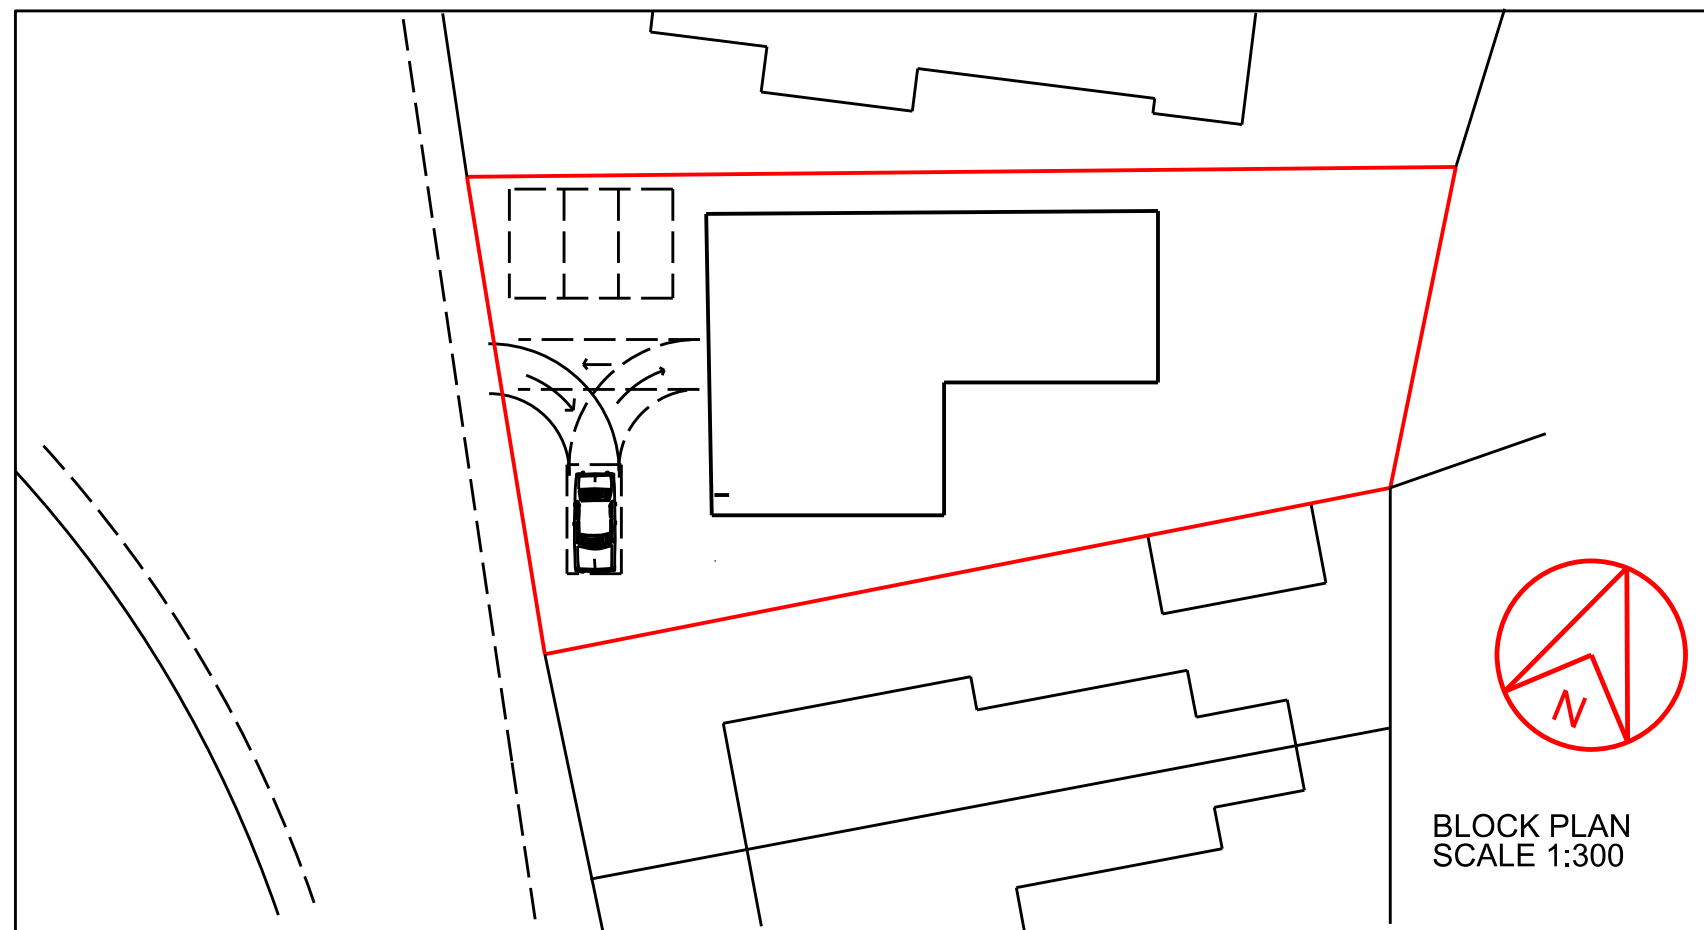

BLOCK PLAN
SCALE 1:300

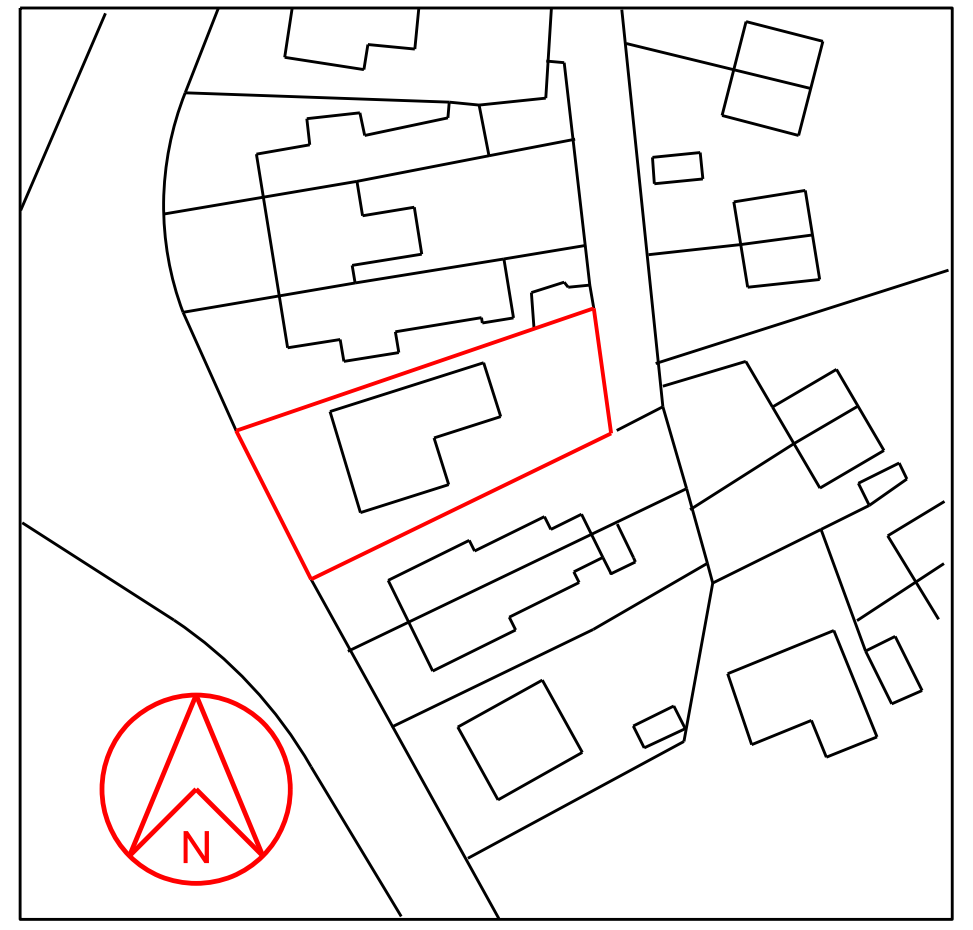

SITE PLAN
SCALE 1:800