


PROPOSED FLOOR PLAN

- 1) ROOF COVERING TO BE 'BIG SIX' CORRUGATED CEMENT FIBRE SHEET, GREY.
- 2) LOWER WALLS TO BE REINFORCED CONCRETE PANELS, NATURAL COLOUR.
- 3) UPPER SIDE CLADDING TO BE YORKSHIRE TYPE BOARDING.
- 4) DOORS TO BE GALVANISED M.S. SHEET CLAD, SIDE HUNG. GATES TO BE GALVANISED TUBULAR STEEL (OR SHEET CLAD)
- 5) ALL TIMBERWORK TO BE TREATED WITH A PRESERVATIVE
- 6) ALL STEELWORK TO BE EITHER GALVANISED OR COATED WITH 2 LAYERS NON-TOXIC PAINT
- 7) BASIC STEEL FRAME BUILDING TO BE MANUFACTURED TO BS. 5502, CLASS 2
- 8) FLOOR AREA OF BUILDING = 418.34 m²
- 9) BUILDING USE - CATTLE + SHEEP HUSBANDRY/WELFARE WORK
- 10) RAIN WATER TO BE DRAINED TO NEARBY OPEN WATERCOURSE TO NORTH.
- 11) ANY ELECTRICAL WORK TO BE INSTALLED + TESTED IN ACCORDANCE WITH BS. 7671 (IEE WIRING REGS - LATEST EDITION) BY COMPETENT PERSON.

PROPOSED ANIMAL HUSBANDRY BUILDING AT WATERBLEAN THE HILL, MILLOM, CUMBRIA FOR R. FALCONER & SON.

SCALE 1:100 THROUGHOUT

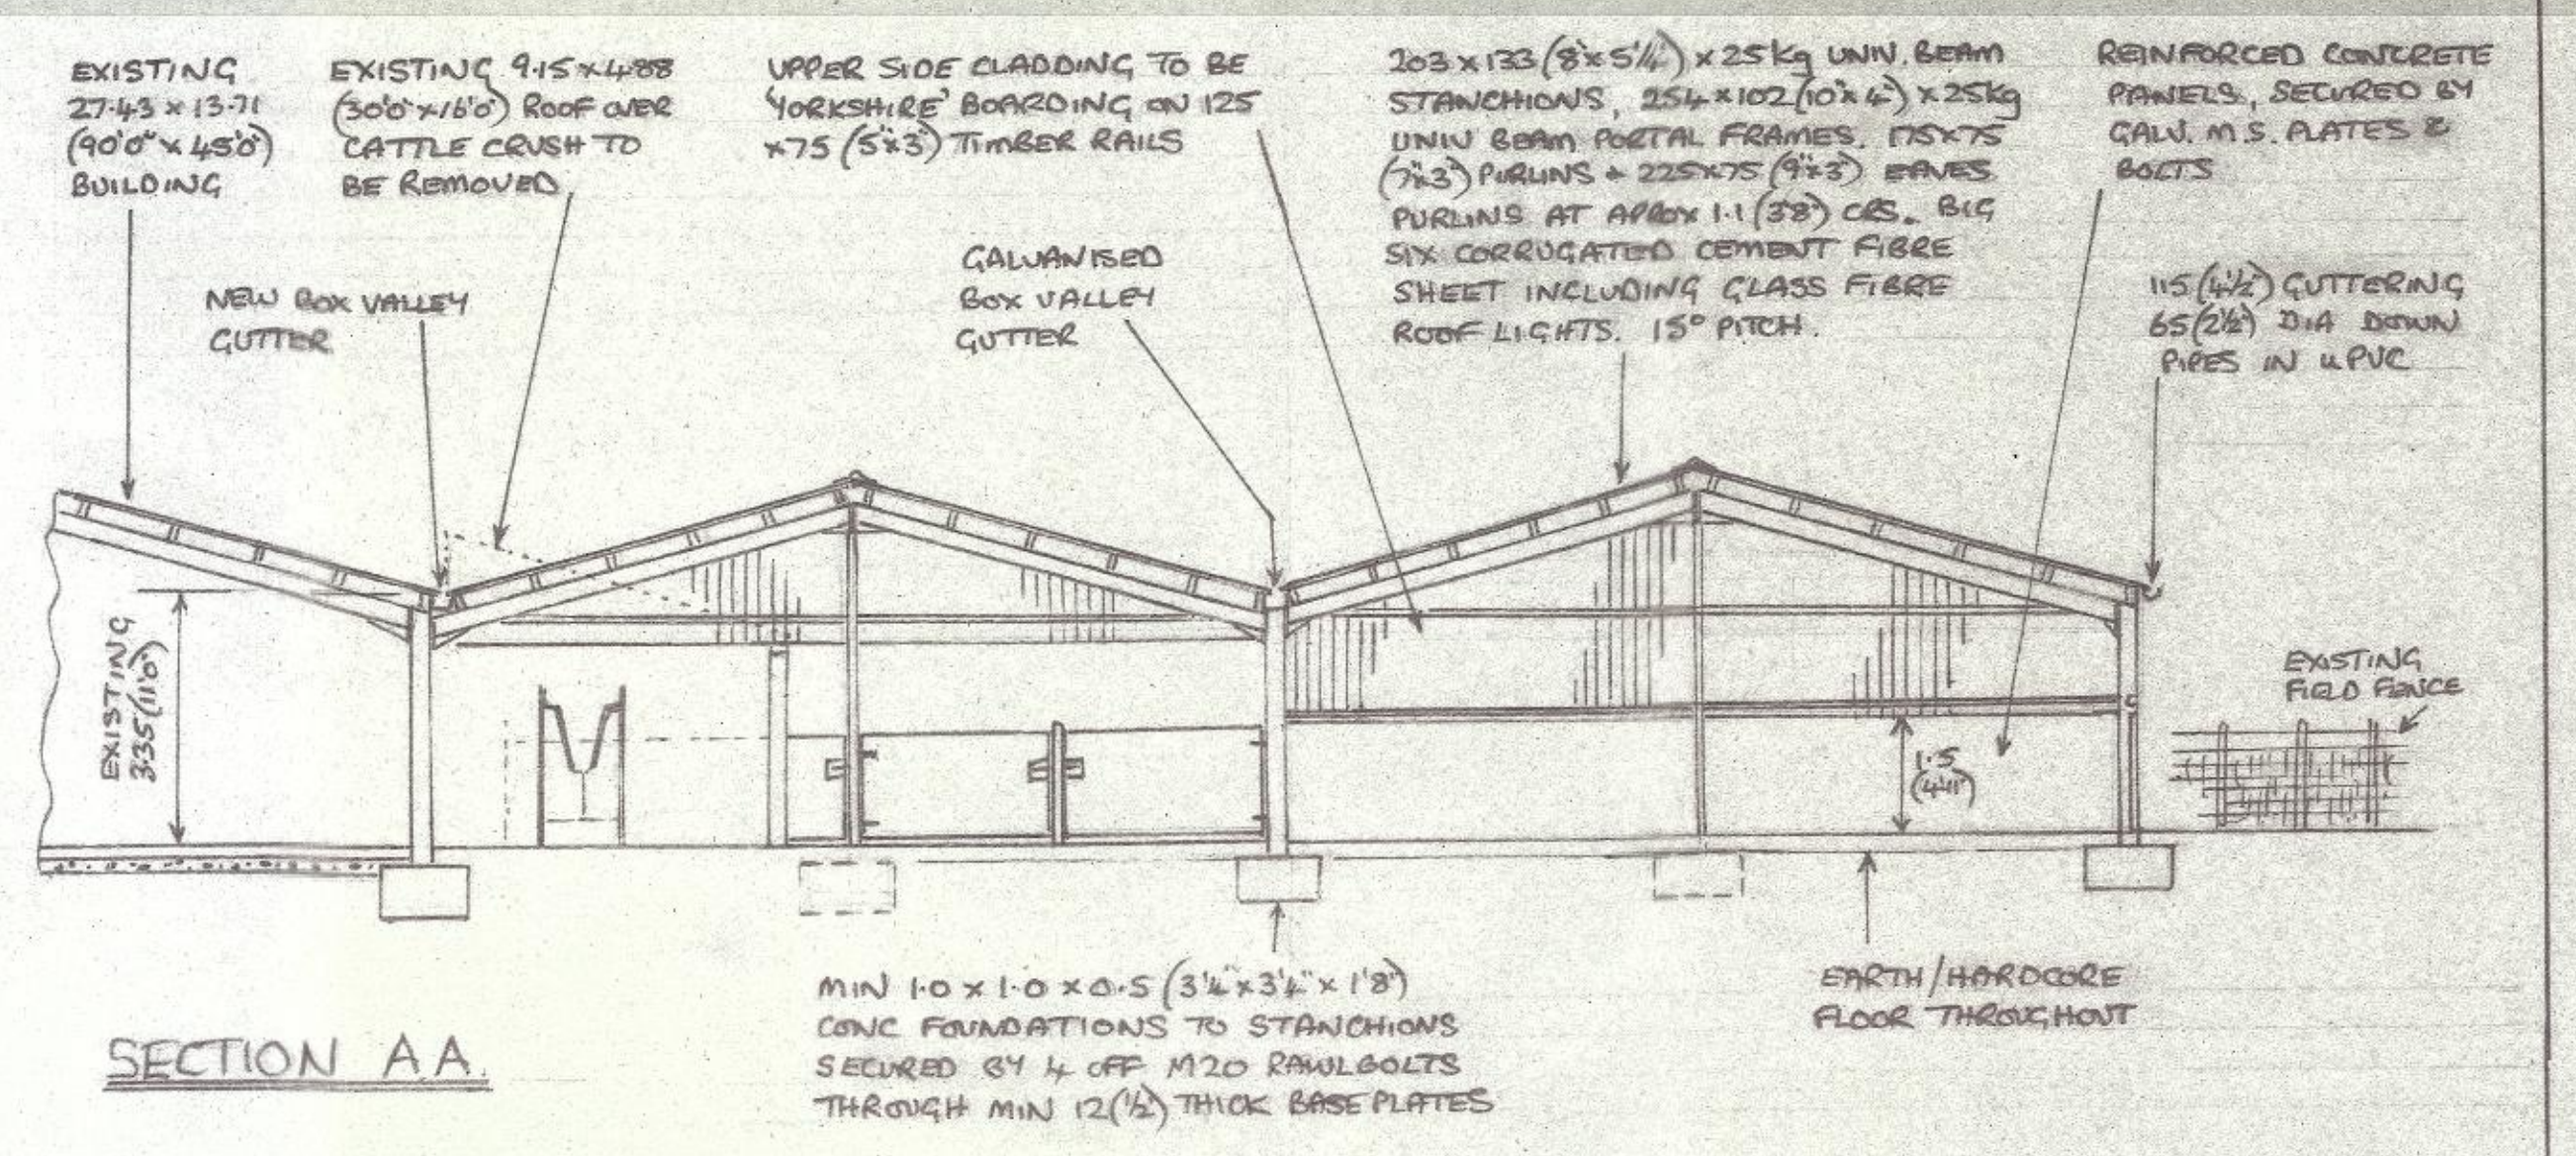

SECTION AA

