



GROUND FLOOR PLAN - As Proposed  
Scale 1:50

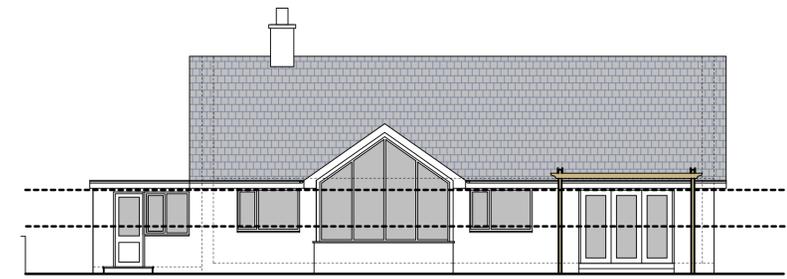


EAST ELEVATION - As Existing  
Scale 1:100

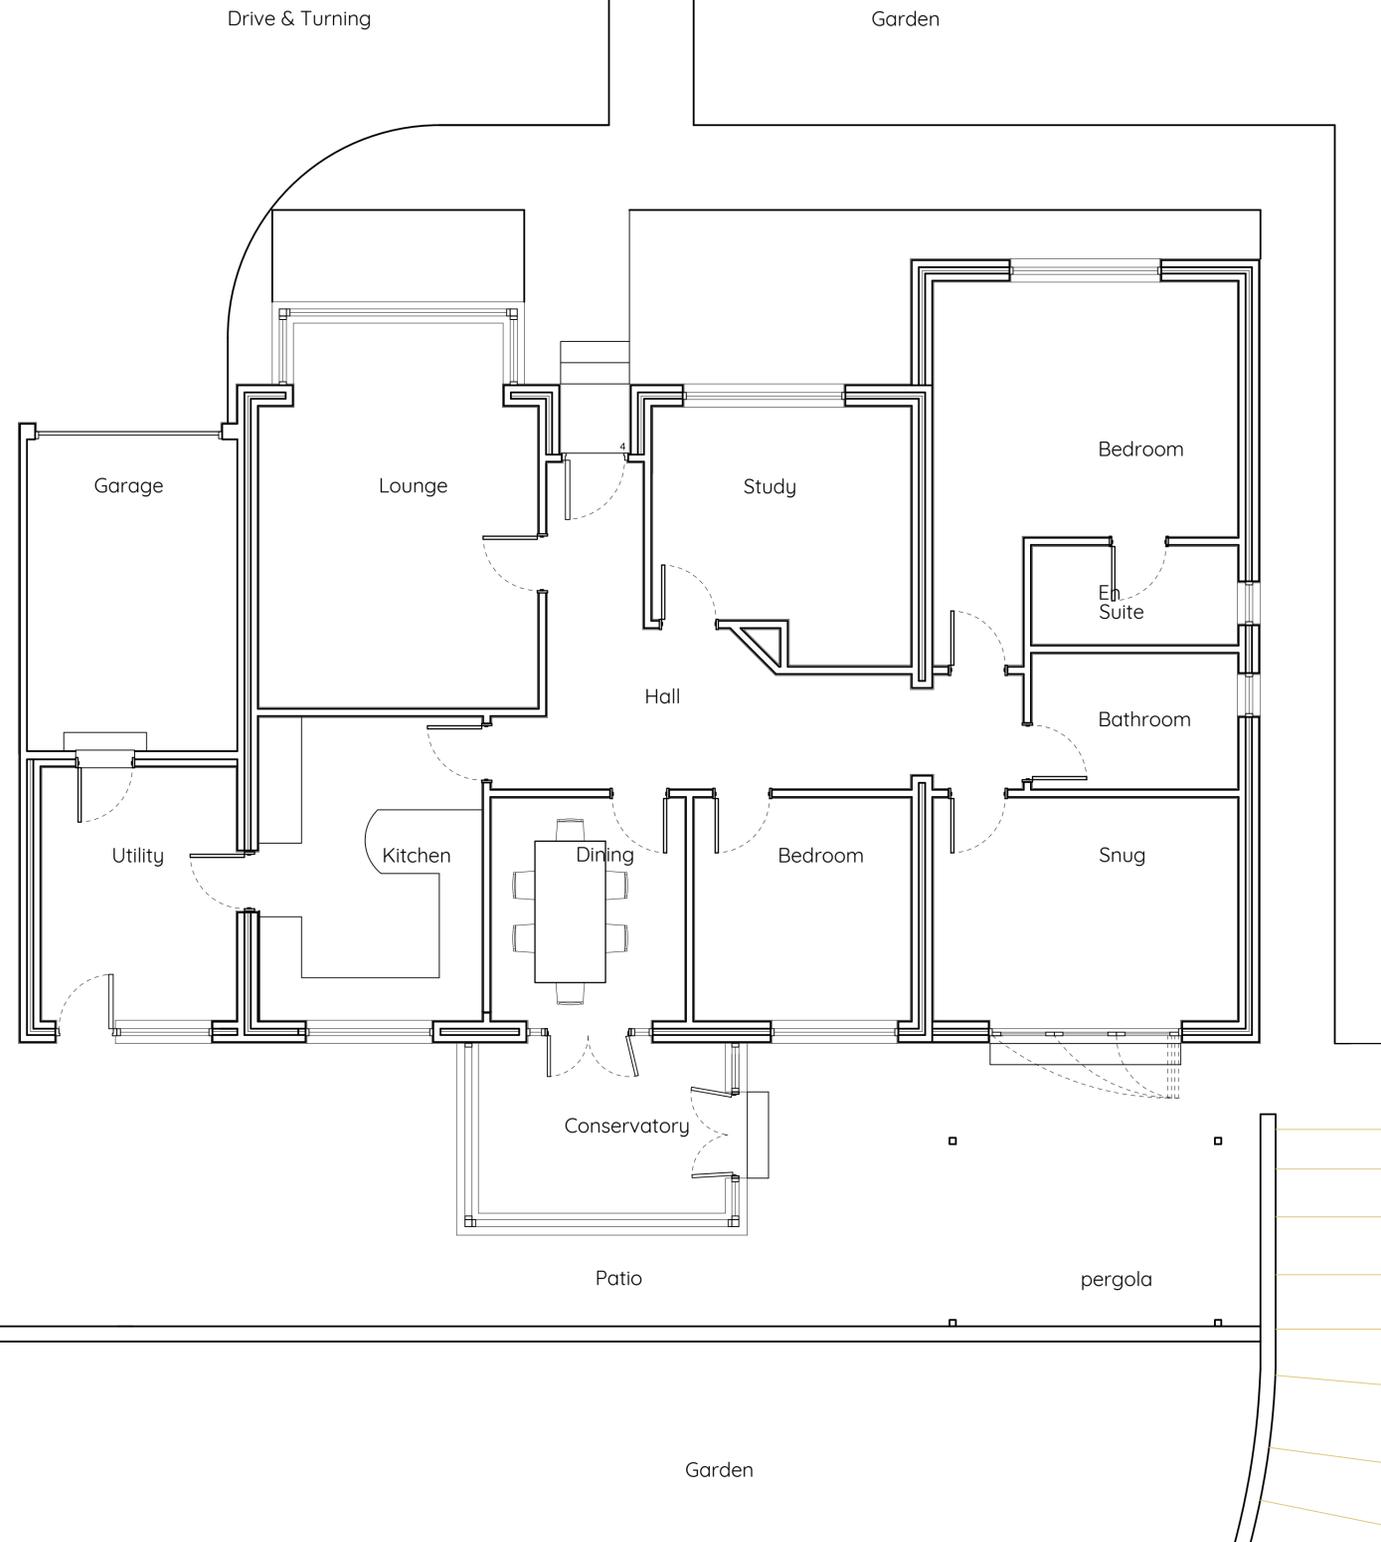

NORTH ELEVATION - As Existing  
Scale 1:100



WEST ELEVATION - As Existing  
Scale 1:100

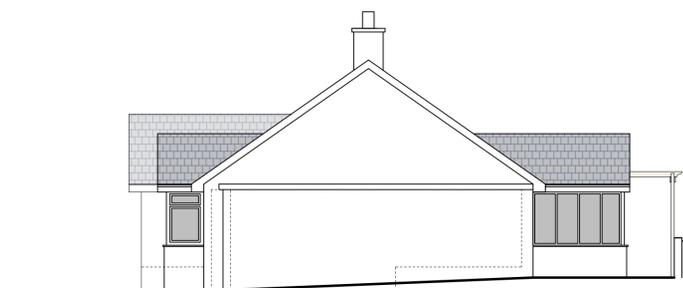

SOUTH ELEVATION - As Existing  
Scale 1:100

No.	Revision/Issue	Date



T: 01768 862437 M: 07909 864444 E: lee@space-ds.co.uk  
Architecture - Interior Design - Extensions - Refurbishment & Conversion Work  
Linden Cottage, Millburn, Penrith, Cumbria, CA10 1TN www.space-ds.co.uk

Client Name and Address  
**Mr & Mrs Benedic  
Snaefell  
St. Bees CA27 0BD**

Project  
**Proposed Refurbishment**

Drawing Title  
**Plan & Elevations As Existing**

Date  
**12.2021**  
Scale  
**1:100 / 50 @ A1**  
Drawn By  
**LP**  
Purpose  
**Planning/Regs**

Drawing  
**2021.08**  
**101**  
Revision