



SPENCER (A)


Planning Drawings

GF: 45.88 m2 (493.85 ft2)
FF: 43.27 m2 (465.75 ft2)
TOTAL: 89.15 m2 (959.60 ft2)


© **Story Homes.**

Story House, Lords Way, Kingmoor Business Park,
Carlisle, Cumbria. CA6 4SL.

Tel 01228 404550
Fax 01228 404551

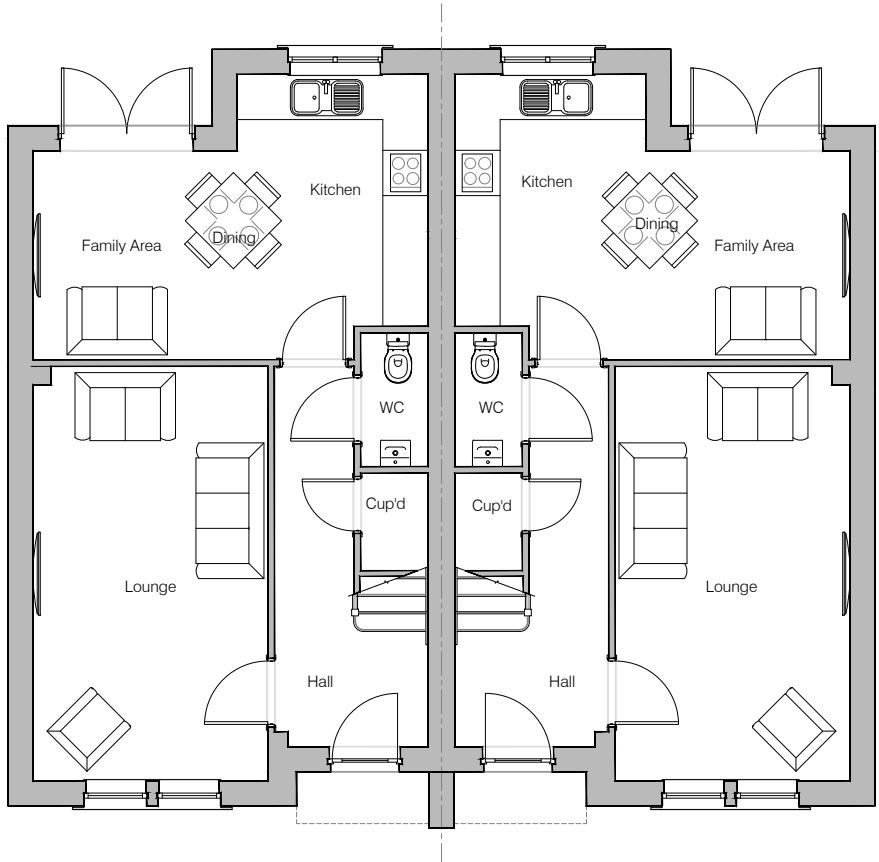

Ground Floor Layout

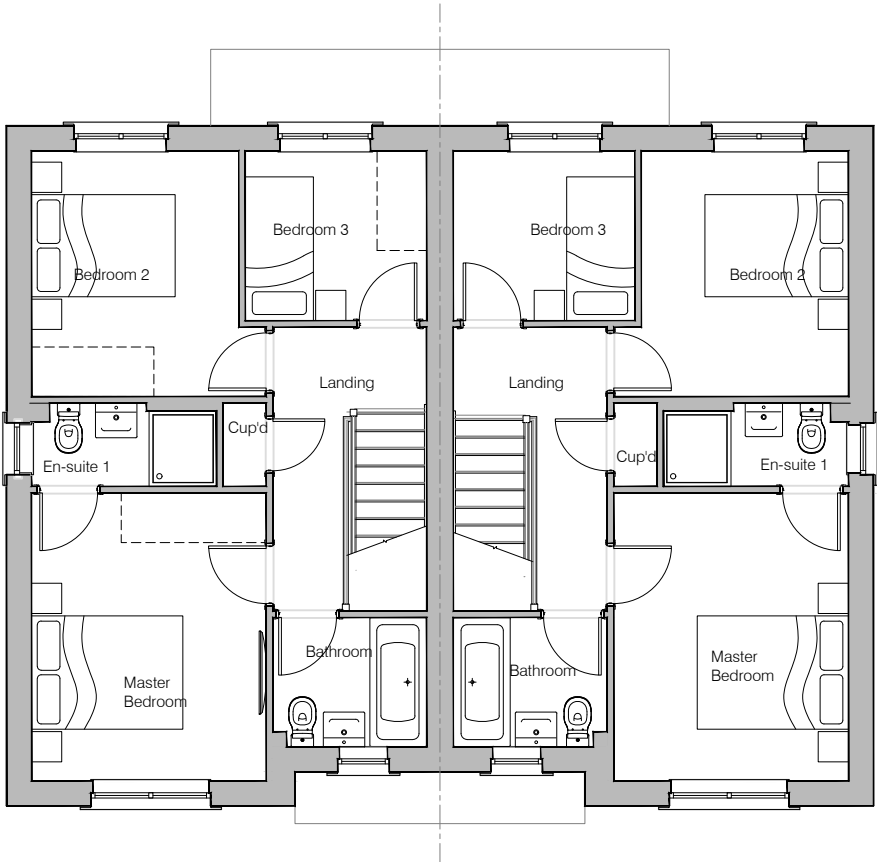


First Floor Layout

NOTES




HOUSE TYPE			
SPENCER (A)			
DRAWING			
Planning Layout 1			
DRAWN BY	JR	DATE	01/02/19
CHECKED BY	AH	SCALE	1:100@A3
DWG PACK	A/05	DRAWING NUMBER	SPR-PLP1
		REVISION	B
Revisions	Notes	Date	
A B	Lounge Window W1 width amended. Shower tray size increased. Kitchen window repositioned.	21/06/19 30/01/20	

NOTES

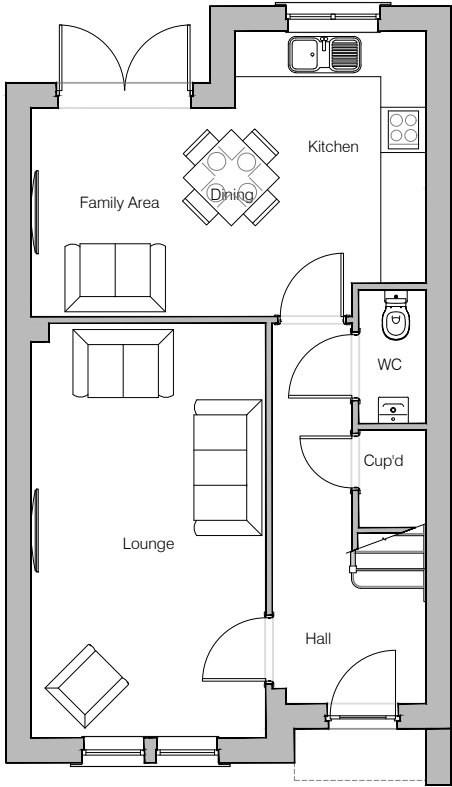

Ground Floor Layout

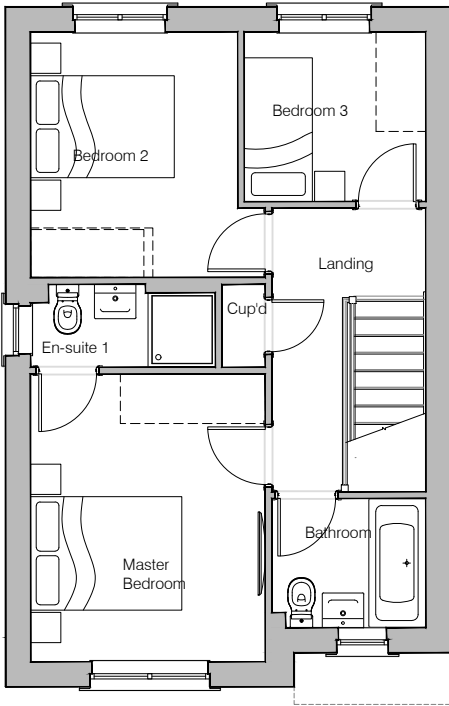

First Floor Layout



HOUSE TYPE

SPENCER (A)

DRAWING


Planning Layout 2

DRAWN BY	JR	DATE	01/02/19
CHECKED BY	AH	SCALE	1:100@A3
DWG PACK	DRAWING NUMBER	REVISION	
A/05	SPR-PLP2	B	
Revisions	Notes	Date	
A	Lounge Window W1 width amended. Kitchen window repositioned. Shower tray size increased.	21/06/19 30/01/20	

© **Story Homes.**
Story House, Lords Way, Kingmoor Business Park,
Carlisle, Cumbria. CA6 4SL
Tel 01228 404550 **Fax 01228 404551**




Front Elevation

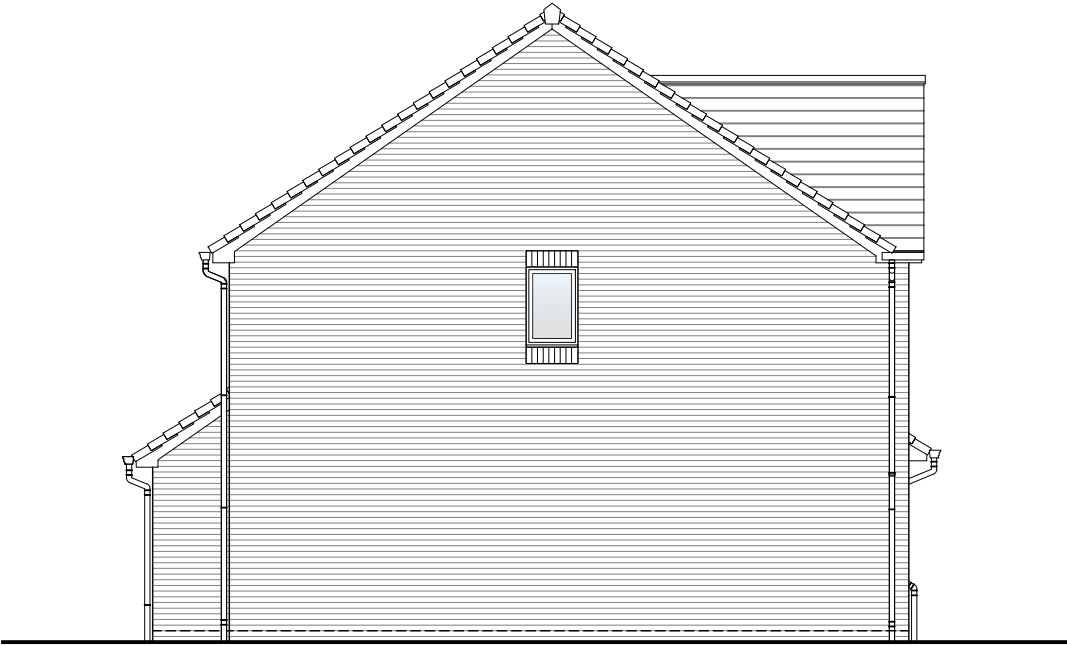

Left Elevation



Rear Elevation

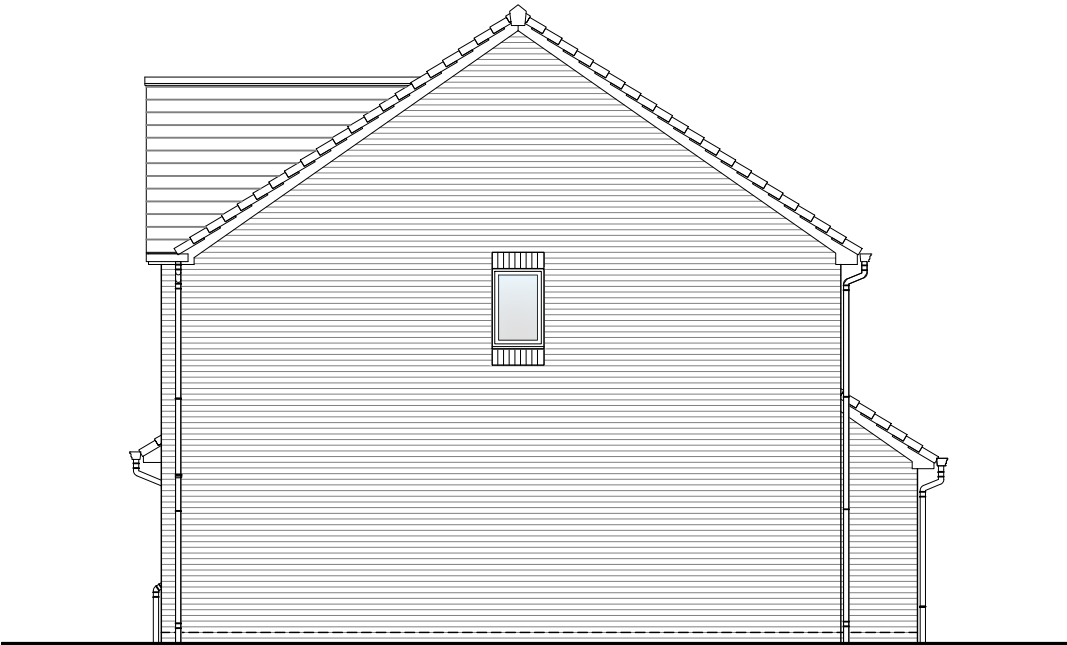

Right Elevation



HOUSE TYPE
SPENCER (A)

DRAWING
Planning Elevation 1/1


DRAWN BY	JR	DATE	01/02/19
CHECKED BY	AH	SCALE	1:100@A3

DWG PACK	DRAWING NUMBER	REVISION
A/05	SPR-PLE1/1	C

Revisions	Notes	Date
A	Lounge Window width amended.	21/06/19
B	Canopy & Rear build out profiles amended. Soldier course added over W2.	30/01/20
C	W2 repositioned. Services omitted.	14/05/20




Front Elevation

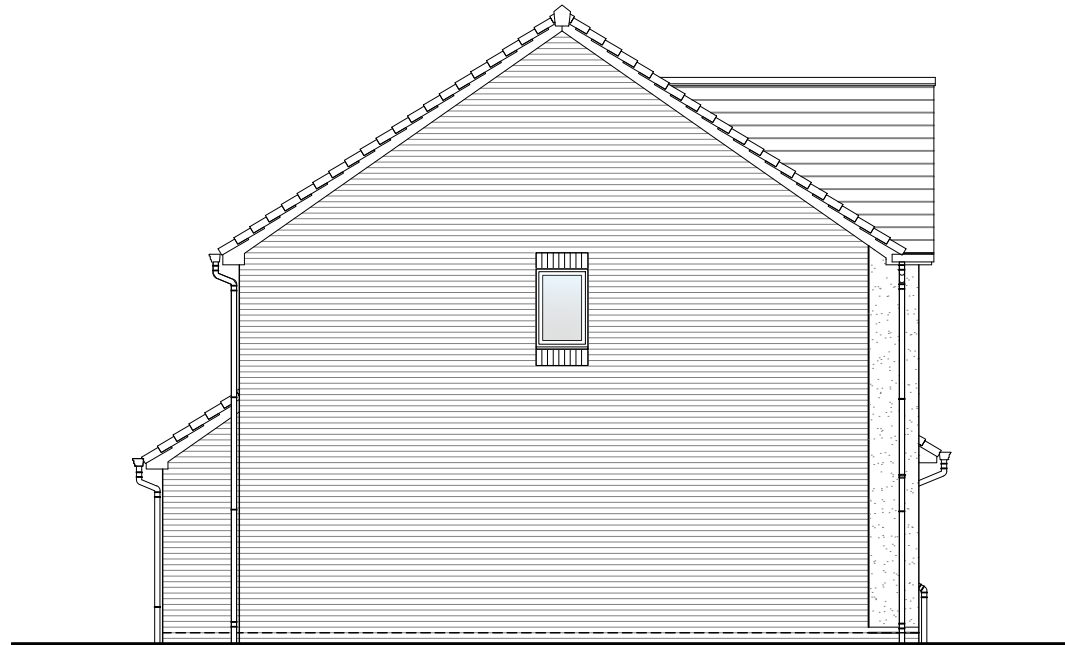

Left Elevation



Rear Elevation

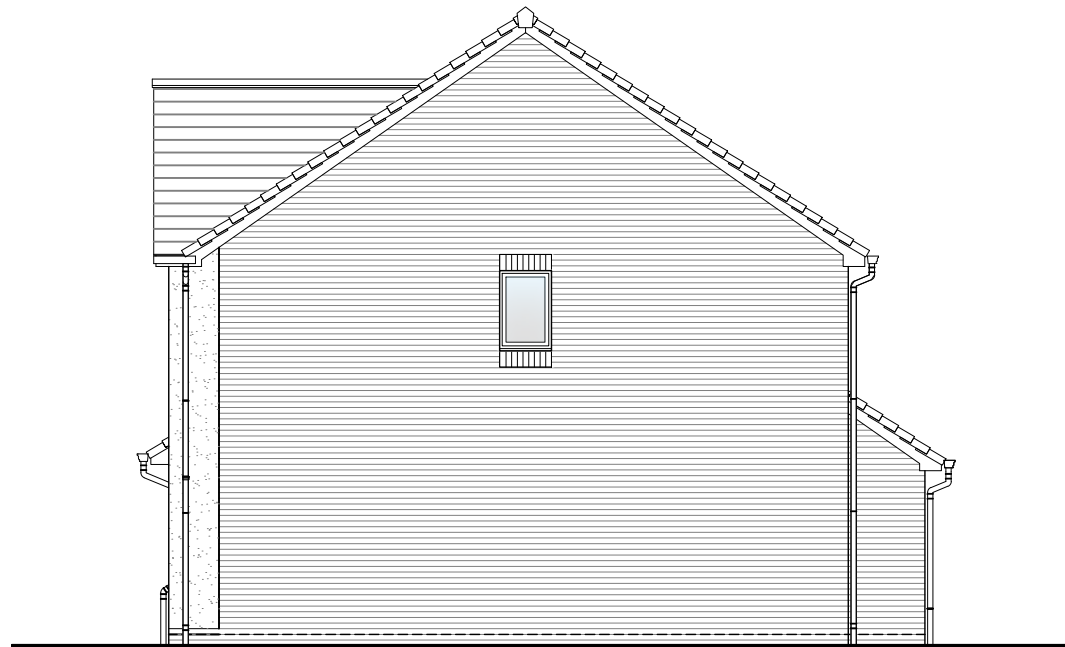

Right Elevation

NOTES



HOUSE TYPE

SPENCER (A)

DRAWING

Planning Elevation 1/2

DRAWN BY JR DATE 01/02/19

CHECKED BY AH SCALE 1:100@A3

DWG PACK A/05 DRAWING NUMBER SPR-PLE1/2 REVISION C

Revisions Notes Date

A Lounge Window width amended. 21/06/19

B Canopy & Rear build out profiles 30/01/20

amended. Soldier course added over W2.

W2 repositioned.

C Services omitted. Bottom of render raised 14/05/20

by 75mm

© Story Homes.


Story House, Lords Way, Kingmoor Business Park,
Carlisle, Cumbria. CA6 4SL

Tel 01228 404550

Fax 01228 404551




Front Elevation

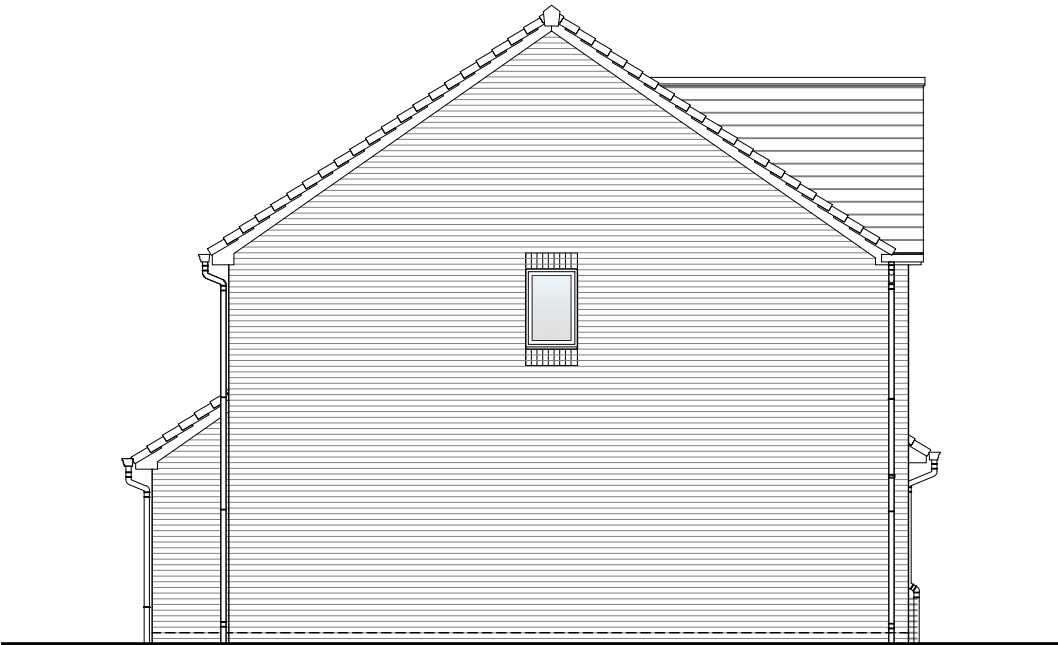

Left Elevation



Rear Elevation

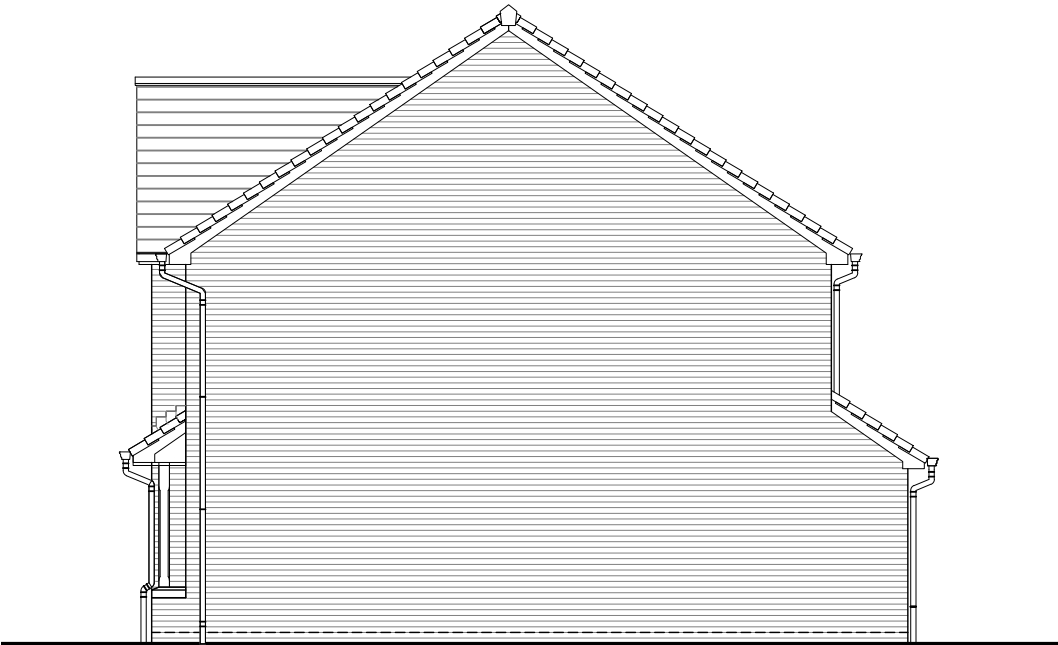

Right Elevation

NOTES



HOUSE TYPE
SPENCER (A)

DRAWING
Planning Elevation 2/1


DRAWN BY	JR	DATE	01/02/19
CHECKED BY	AH	SCALE	1:100@A3

DWG PACK	DRAWING NUMBER	REVISION
A/05	SPR-PLE2/1	C

Revisions	Notes	Date
A	Lounge Window width amended. Front RH RWP moved to discharge down gable not low level roof.	21/06/19
B	Canopy & Rear build out profiles amended. Soldier course added over W2. W2 repositioned.	30/01/20
C	Services omitted.	14/05/20




Front Elevation

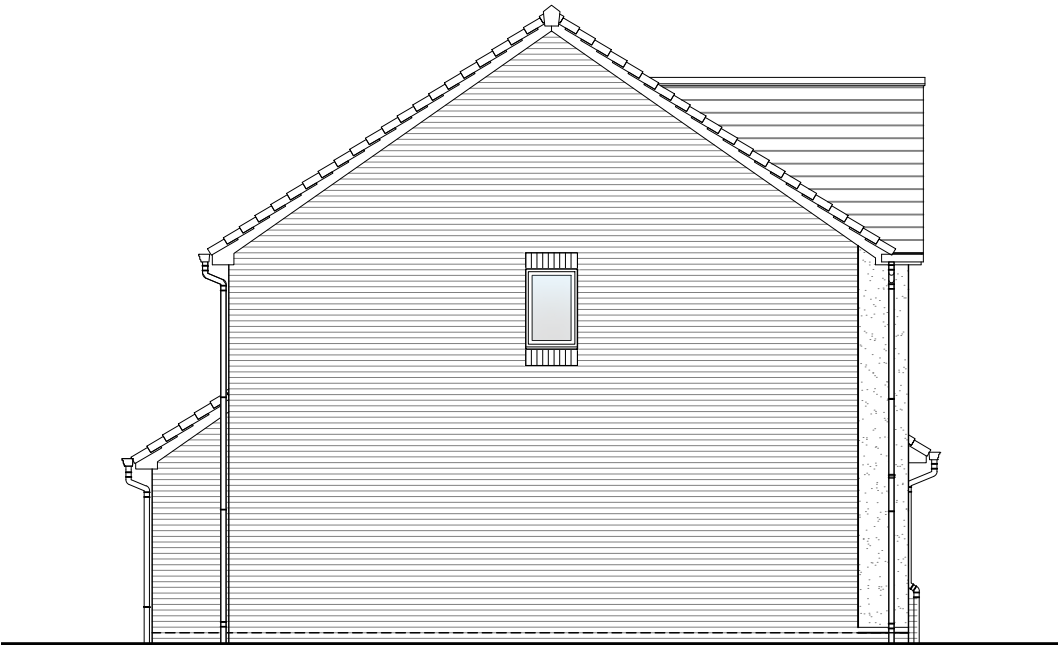

Left Elevation



Rear Elevation

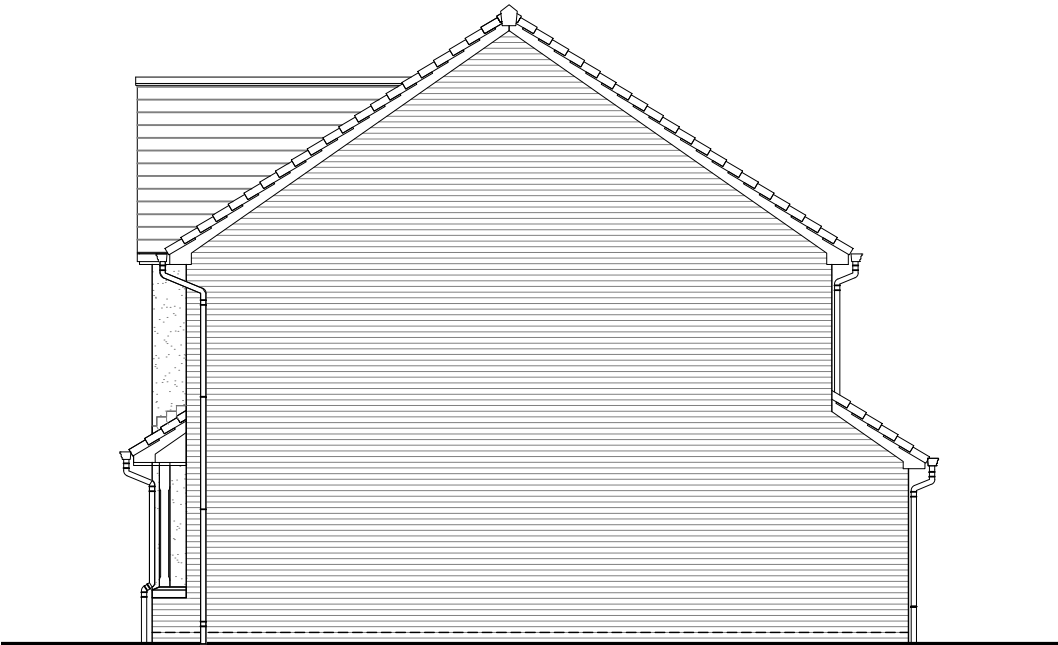

Right Elevation

NOTES



HOUSE TYPE
SPENCER (A)

DRAWING
Planning Elevation 2/2

DRAWN BY	JR	DATE	01/02/19
CHECKED BY	AH	SCALE	1:100@A3

DWG PACK	DRAWING NUMBER	REVISION
A/05	SPR-PLE2/2	C

Revisions	Notes	Date
A	Lounge Window width amended. Front RHP moved to discharge down gable not low level roof	21/06/19
B	Canopy & Rear build out profiles amended. Soldier course added over W2. Window 2 repositioned.	30/01/20
C	Services omitted. Bottom of render raised by 75mm.	14/05/20