




Ground Floor Store Plan As Existing
1 : 100

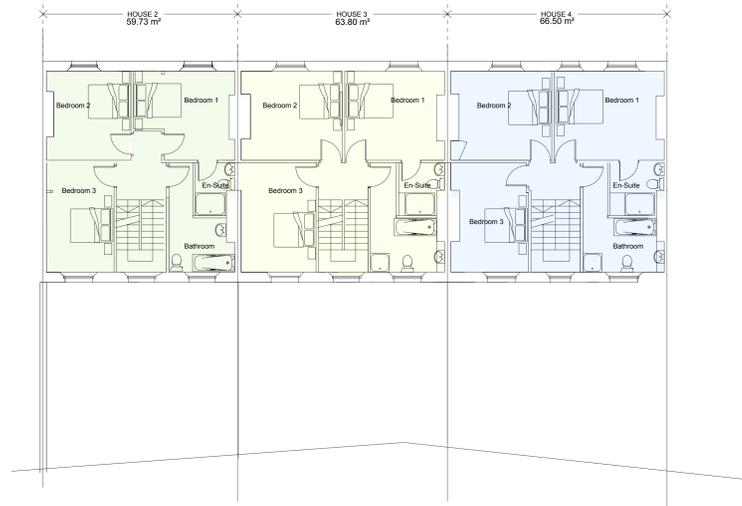

First Floor Store Plan As Proposed
1 : 100

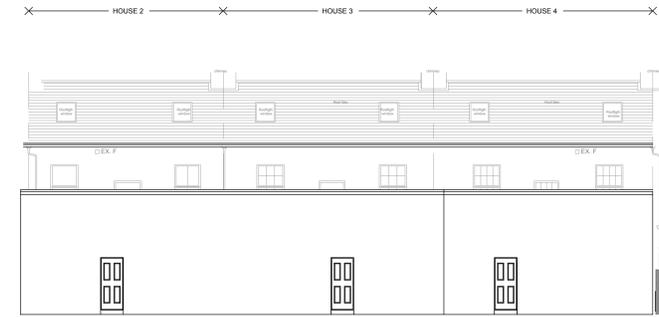


Rear Store Elevation As Existing (From Alleyway)
1 : 100

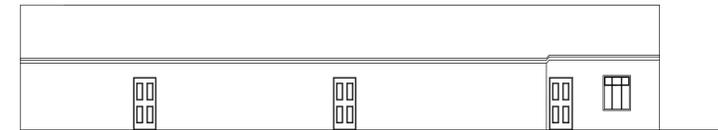


Front Store Elevation As Existing (From Garden)
1 : 100




Ground Floor Store Plan As Existing
1 : 100

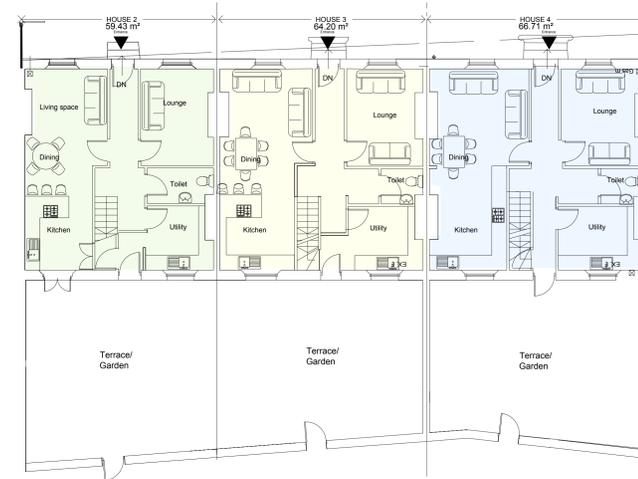

First Floor Store Plan As Proposed
1 : 100

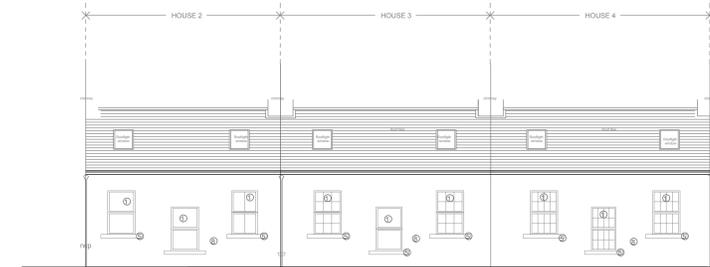

Rear Store Elevation As Proposed (From Alleyway)
1 : 100

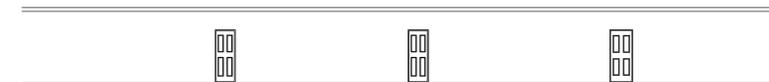


Front Elevation As Proposed (From Garden)
1 : 100

Height of existing Wall (3M)

Height of existing Wall (3M)



Scale 1:100

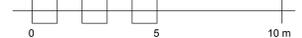

original by	description	date	drawn by
SS		Jan 2021	KMC

Franklin House
4 Victoria Avenue
Hornsea
NG17 5EJ
Tel: 01423 528999
www.remarkabledesigns.co.uk



Client	
Remarkable Developments Ltd	
Project	
Residential Development of Existing Properties 1-11 Lonsdale Terrace St. Bees	
Drawing	
Store Plans and Elevations As Existing And Proposed	
computer file	plot date
	Oct 20
project number	scale
2019_307	As Indicated
drawing number	rev
P202-02	1
	Issue status
	Planning
This drawing is to be read in conjunction with all related drawings. Do not scale from this drawing. All dimensions must be checked and verified on site before commencing any work or producing shop drawings. The originator should be notified immediately of any discrepancy. This drawing is copyright and remains the property of M.A.C. Architects Ltd.	