



FRONT ELEVATION



SIDE ELEVATION




REAR ELEVATION




SIDE ELEVATION

THE CRUMMOCK


308.57m² TOTAL G.I.A excluding
integral garage @ 15.60m².

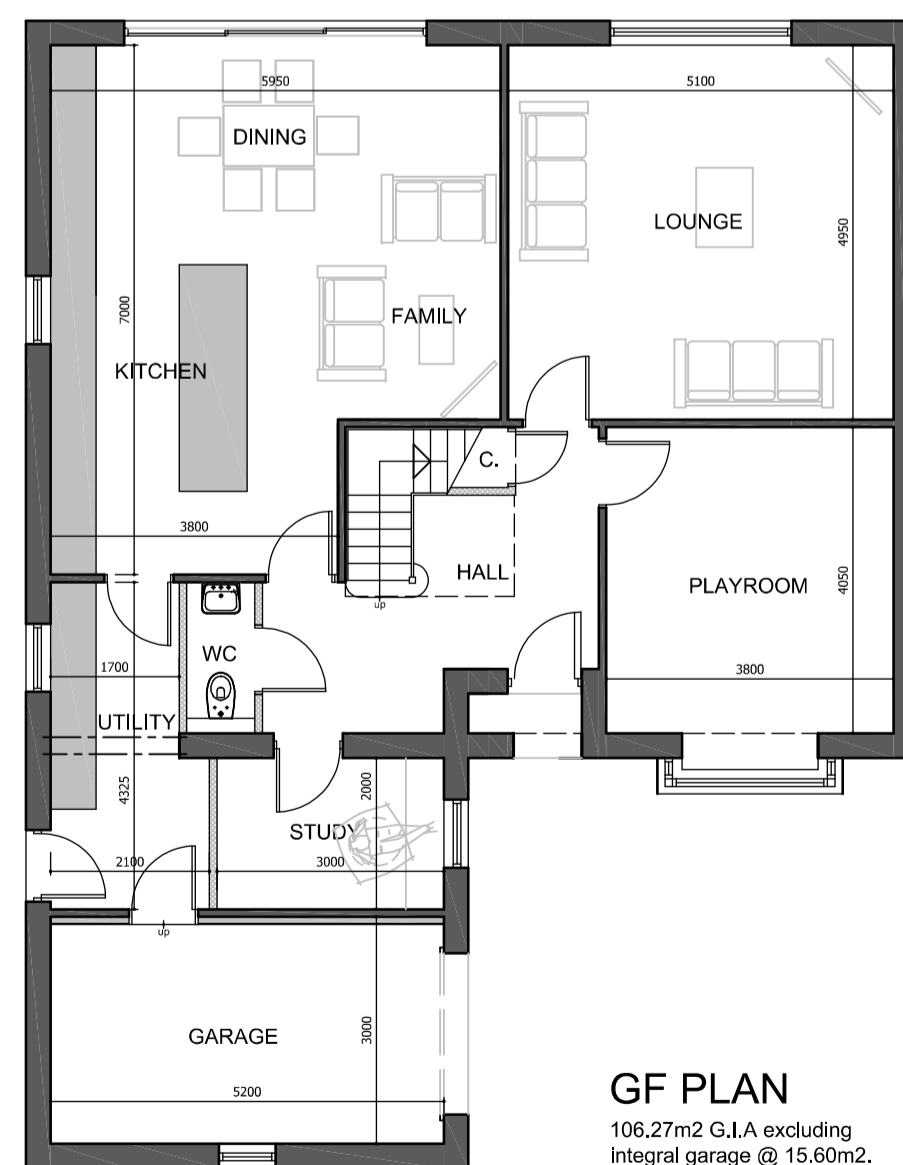

GF PLAN
106.27m² G.I.A excluding
integral garage @ 15.60m².

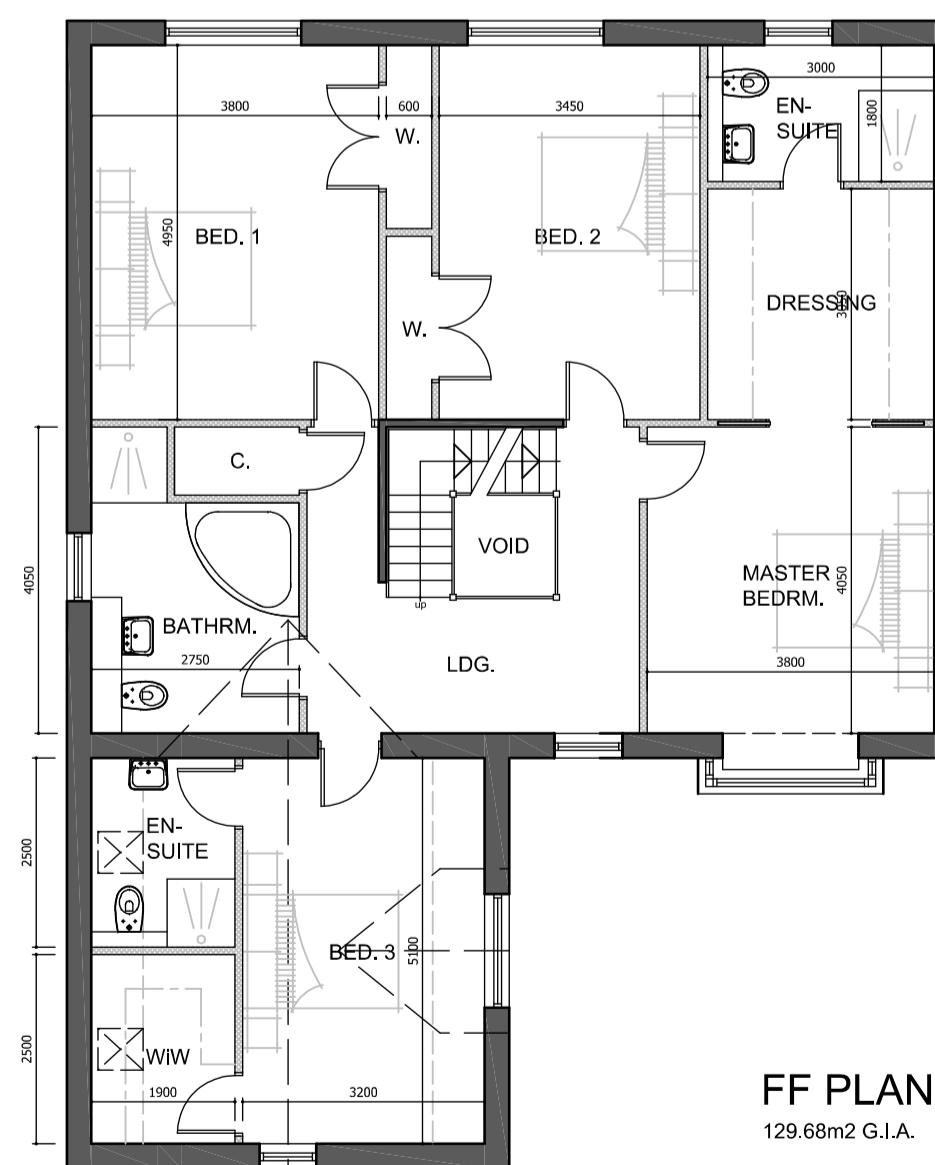

FF PLAN
129.68m² G.I.A.

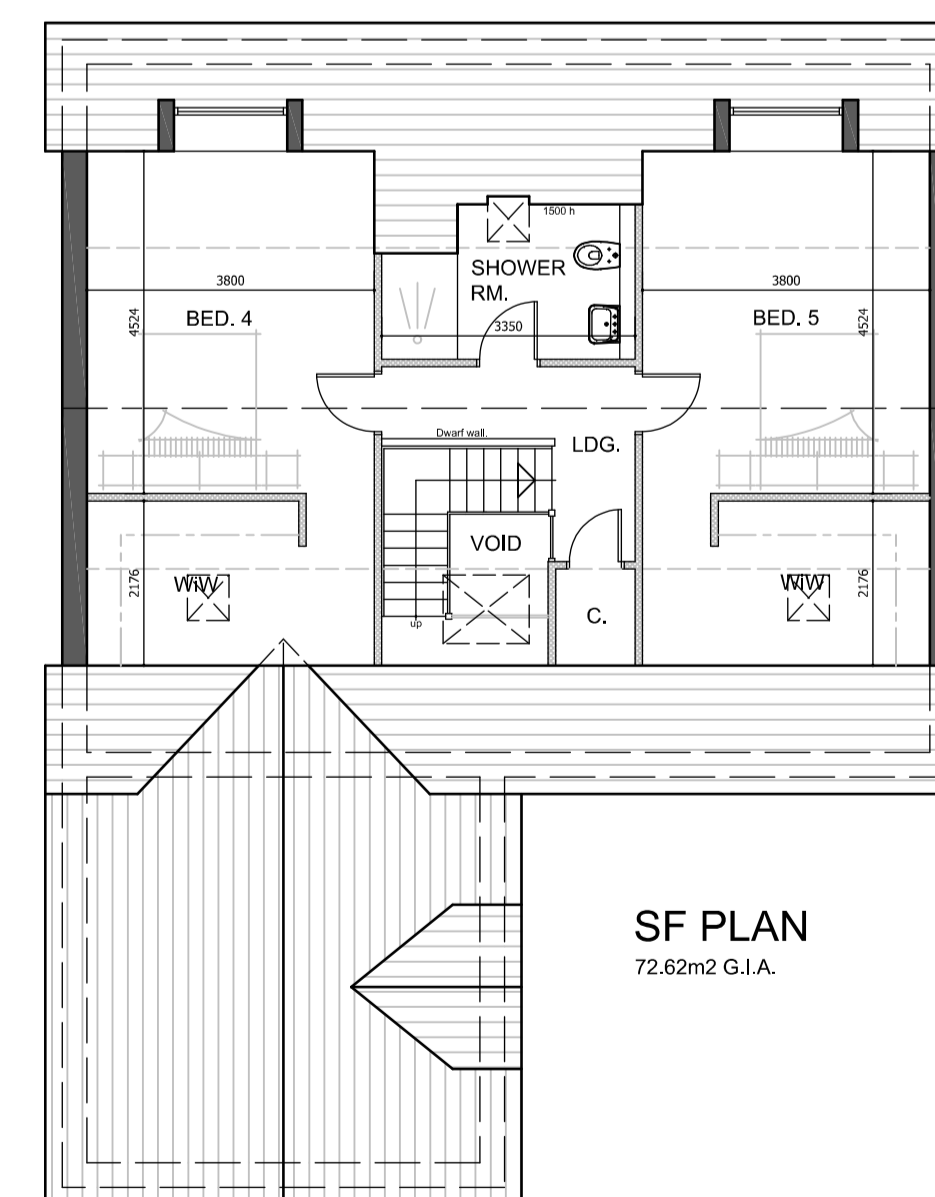

SF PLAN
72.62m² G.I.A.

No.	Date	Revision	Initial

ALPHA DESIGN

Architectural Services
Member of the Chartered Institute of
Architectural Technologists

Tel: 01900 829199

Project _____

**LAND AT ENNERDALE VIEW,
BIRKS ROAD,
CLEATOR MOOR**

Client _____

MR N. KAY

Drawing _____

**THE CRUMMOCK -
PLANS & ELEVATIONS**

Scale 1:100 @ A1 Drawn GB

Checked _____ Date JULY 2018

Drawing No. _____

15/11/869 - 08

This drawing and design is copyright and must not be reproduced in part or in whole without prior written consent. Contractors must verify all dimensions on site before commencing work or preparing shop drawings.