



REAR ELEVATION




SIDE ELEVATION




FRONT ELEVATION




SIDE ELEVATION

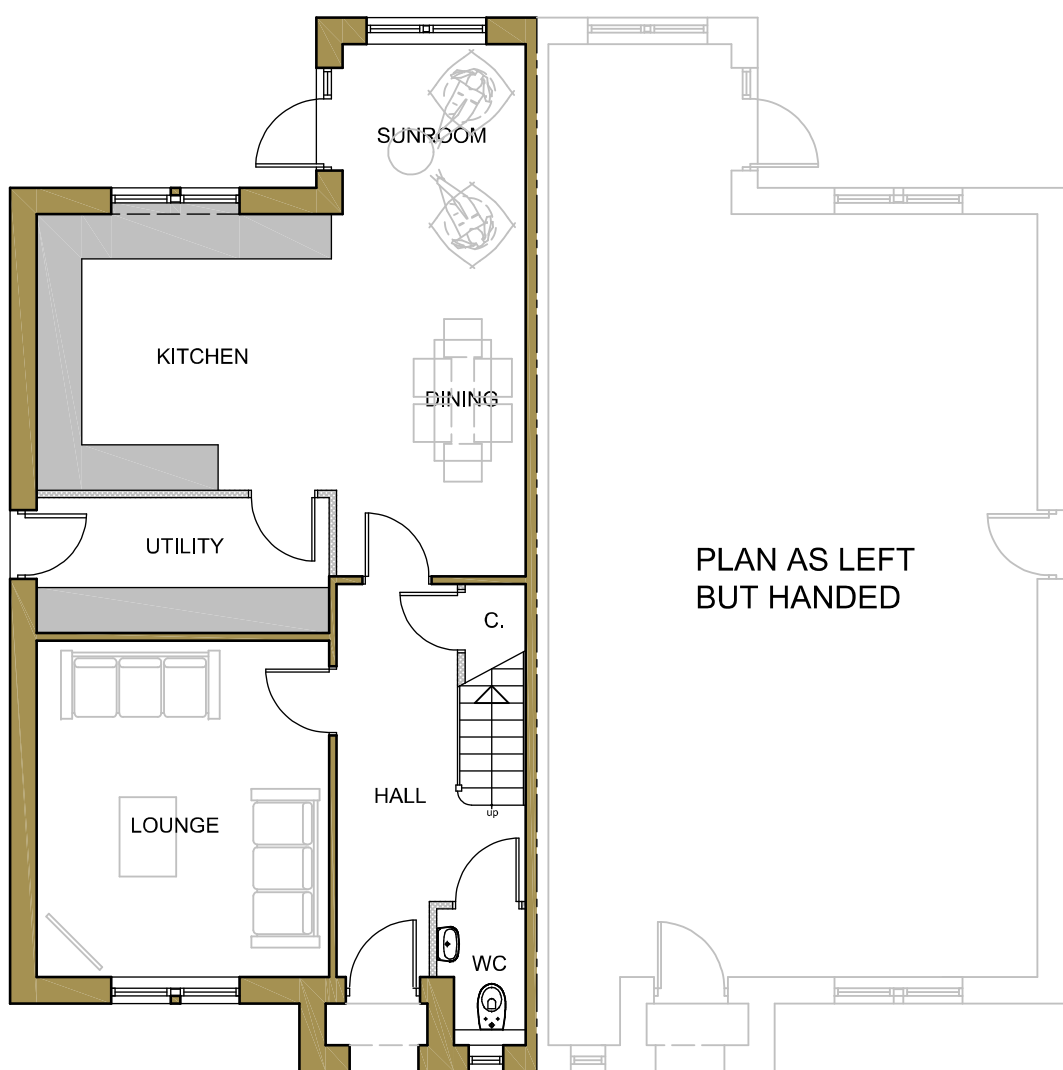

GF PLAN  
71.58m2 G.I.A.  
excl. open porch.

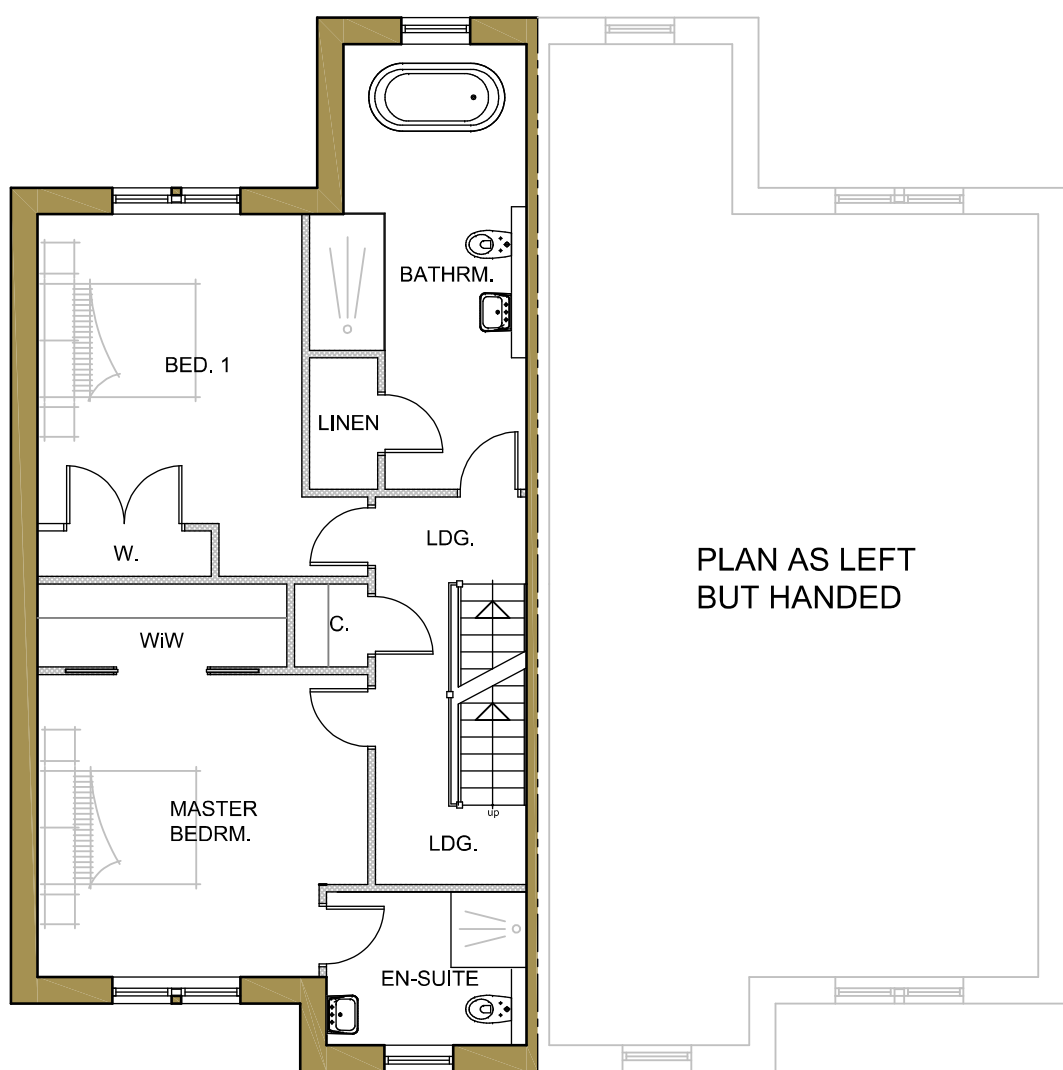

FF PLAN  
73.10m2 G.I.A

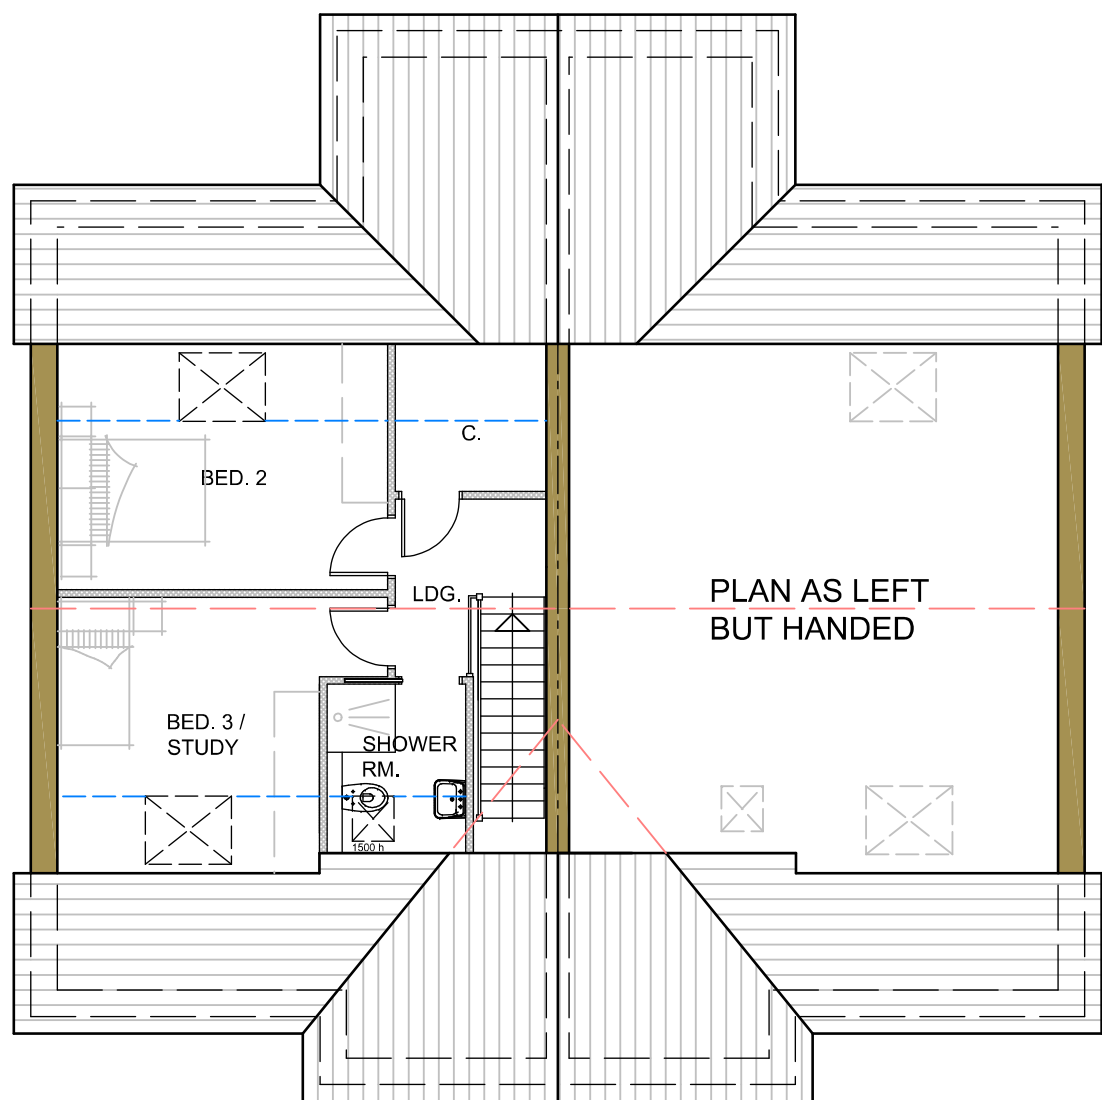

SF PLAN  
44.50m2 G.I.A

TOTAL G.I.A. 189.18m2  
excl. open porch.

No.	Date	Revision	Initial
-----	------	----------	---------

## ALPHA DESIGN

Architectural Services  
Member of the Chartered Institute of  
Architectural Technologists

Tel: 01900 829199 email: gb@adcumbria.co.uk

Project

RESIDENTIAL DEVELOPMENT,  
DALZELL STREET,  
MOOR ROW

Client

NIGEL KAY HOMES LTD.

Drawing

THE LANGDALE -  
PLANS & ELEVATIONS

Scale 1:100 @ A1 (L) Drawn GB

Checked Date APRIL 2024

Drawing No.

22/07/1026 - 05

This drawing and design is copyright and must not be reproduced in part or in whole without prior written consent. Contractors must verify all dimensions on site before commencing work or preparing shop drawings.