




REAR ELEVATION




SIDE ELEVATION



FRONT ELEVATION

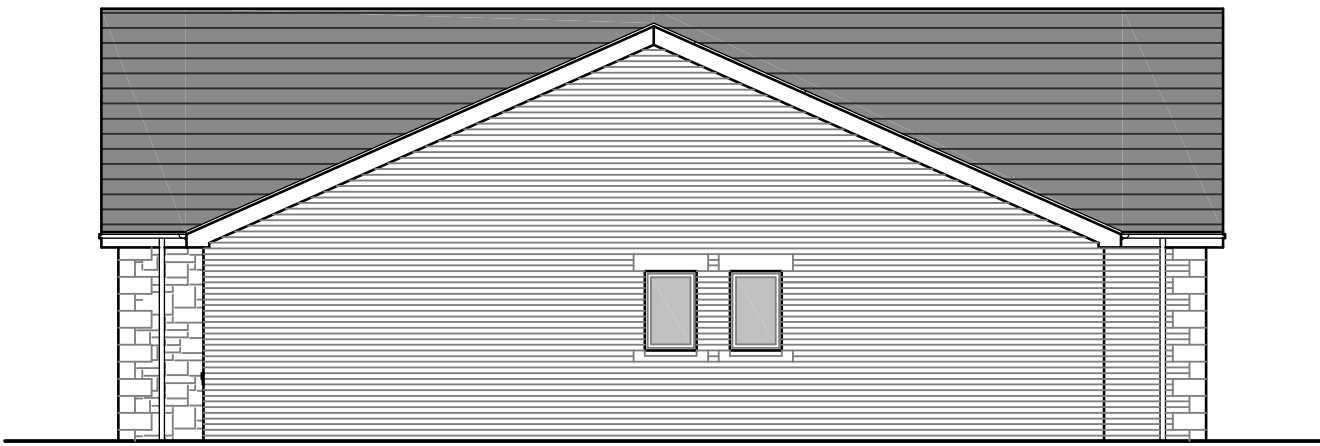

SIDE ELEVATION

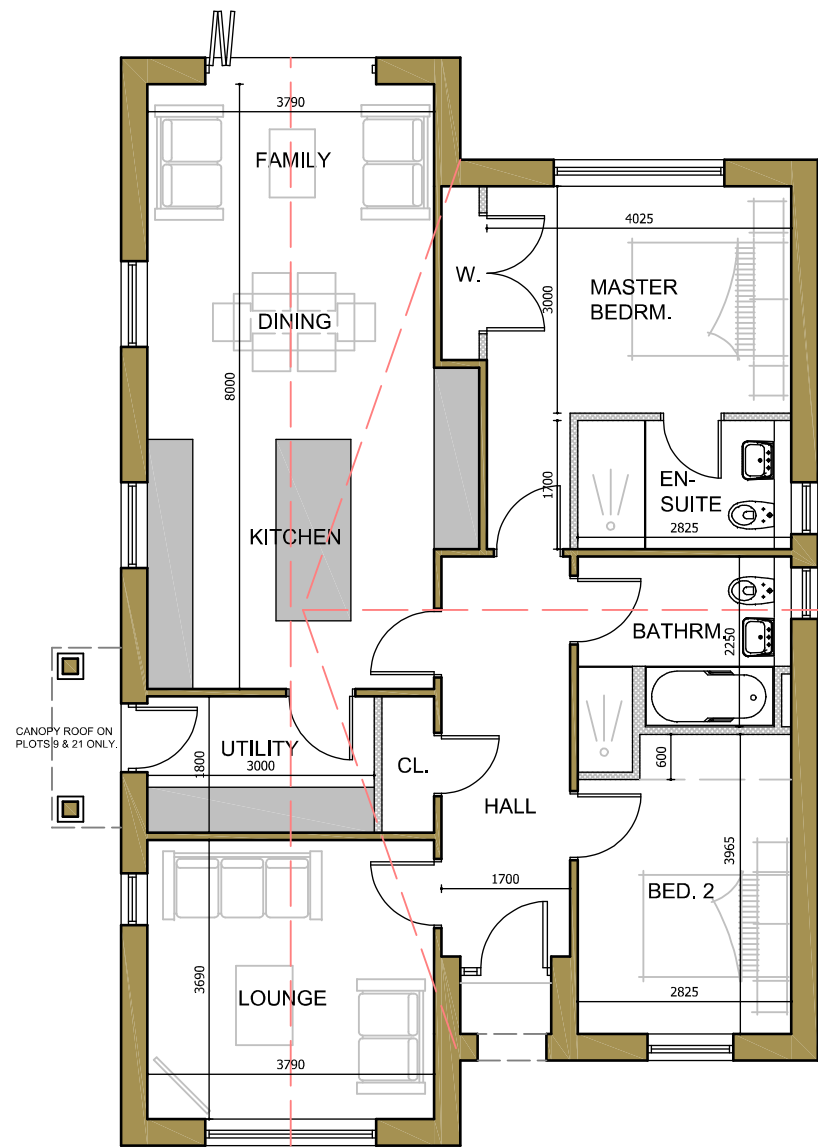

PLAN

104.88m2 G.I.A.



SIDE ELEVATION
(PLOTS 9 & 21 ONLY)

A	04/12/24	Side window added to lounge. Alternative side elevation added & side elevation enhanced relative to plots 9 & 21.	GB
No.	Date	Revision	Initial

ALPHA DESIGN

Architectural Services
Member of the Chartered Institute of
Architectural Technologists

Tel: 01900 829199 email: gb@adcumbria.co.uk

Project

RESIDENTIAL DEVELOPMENT,
DALZELL STREET,
MOOR ROW

Client

NIGEL KAY HOMES LTD.

Drawing

THE PATTERDALE -
PLANS & ELEVATIONS

Scale 1:100 @ A1 (L) Drawn GB

Checked Date APRIL 2024

Drawing No.

22/07/1026 - 10 a)

This drawing and design is copyright and must not
be reproduced in part or in whole without prior
written consent. Contractors must verify all
dimensions on site before commencing work or
preparing shop drawings.