




FRONT ELEVATION

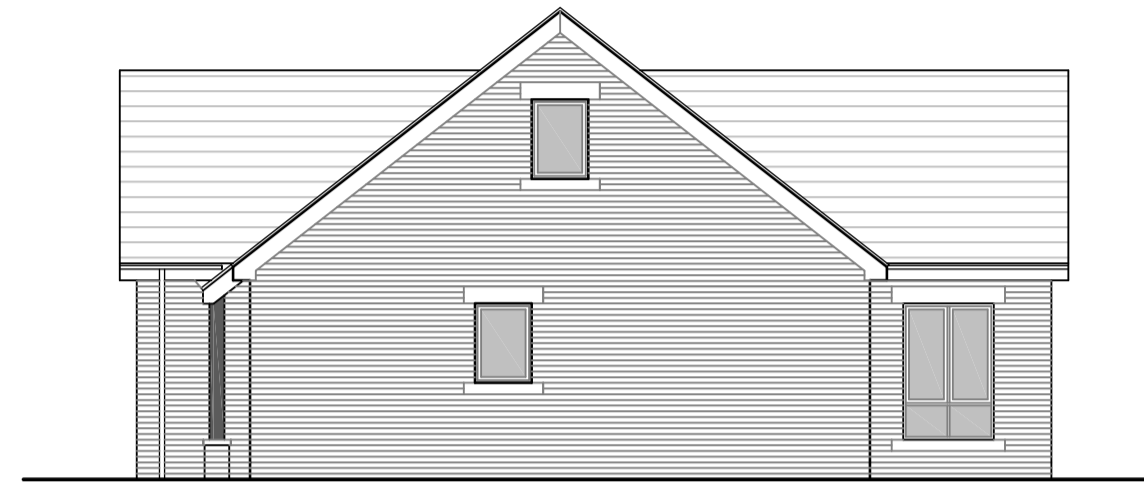


SIDE ELEVATION



REAR ELEVATION




SIDE ELEVATION

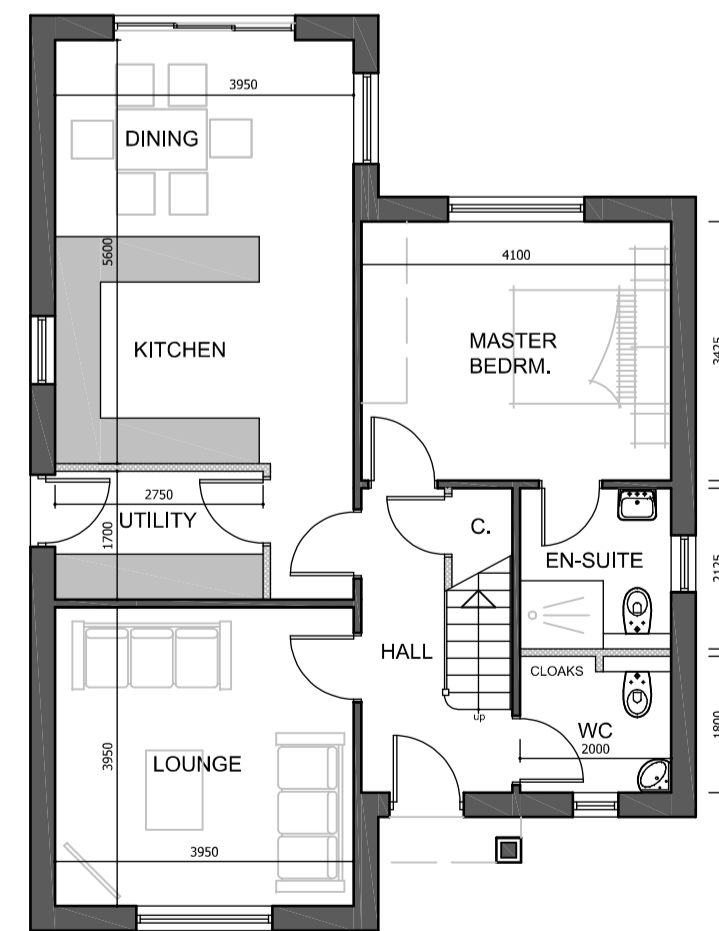

GF PLAN
76.94m² G.I.A.

THE WINDERMERE

[114.95m² TOTAL G.I.A.]

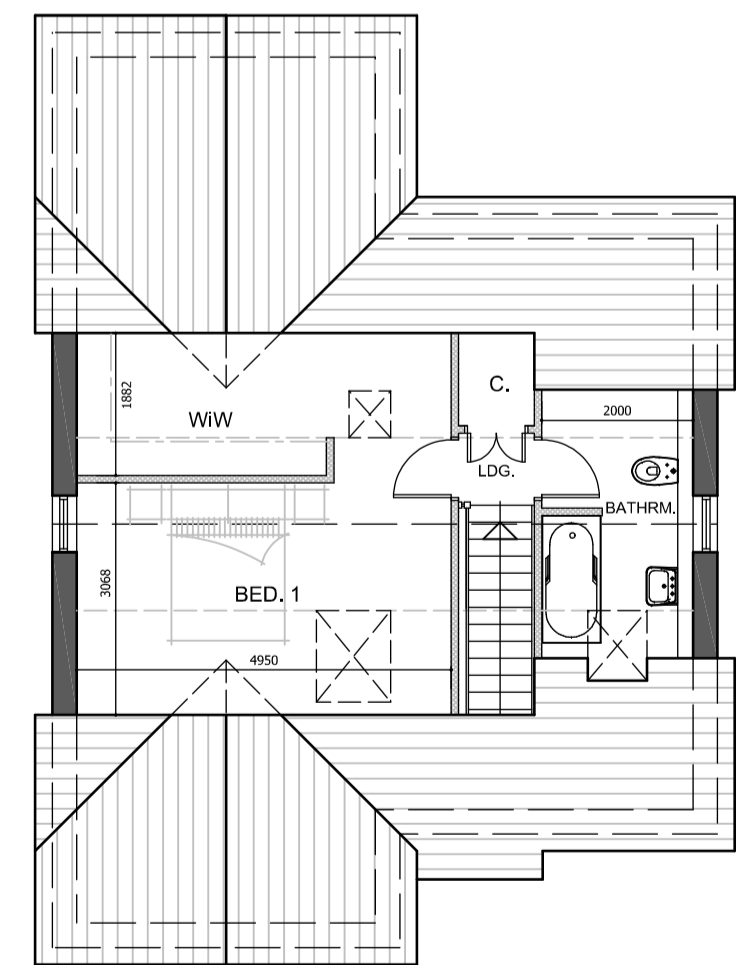

FF PLAN
38.01m² G.I.A.

No.	Date	Revision	Initial

ALPHA DESIGN

Architectural Services
Member of the Chartered Institute of
Architectural Technologists

Tel: 01900 829199

Project _____

LAND AT ENNERDALE VIEW,
BIRKS ROAD,
CLEATOR MOOR

Client _____

MR. N. KAY

Drawing _____

THE WINDERMERE -
PLANS & ELEVATIONS

Scale 1:100 @ A1 Drawn GB

Checked _____ Date JULY 2018

Drawing No. _____

15/11/869 - 11

This drawing and design is copyright and must not be reproduced in part or in whole without prior written consent. Contractors must verify all dimensions on site before commencing work or preparing shop drawings.