

RESIDENTIAL DEVELOPMENT  
SCHOOL BROW/ MORESBY PARKS ROAD  
MORESBY  
CUMBRIA  
CA28 8UU


TYPE 4  
THE DOVENBY



**Geoffrey Wallace Limited** FCSD MCIAT  
Architectural Design and Technology  
Mobile 07816046756  
geoffreywallaceltd@gmail.com

This document and all associated documents are prepared for a specific site and planning purposes only, and incorporate calculations and measurements available from the client at the time of drafting. The recipient agrees to protect the contents from distribution and dissemination except as required for the specific planning purpose named, without the written permission of the designer. The contents of this document are not to be reproduced or copied in whole or part without the written permission of Geoffrey Wallace Ltd. Use of this design is granted to the client for the specified and planning purpose only. The details are Copyright under the Copyright Designs and patents Act 1988.



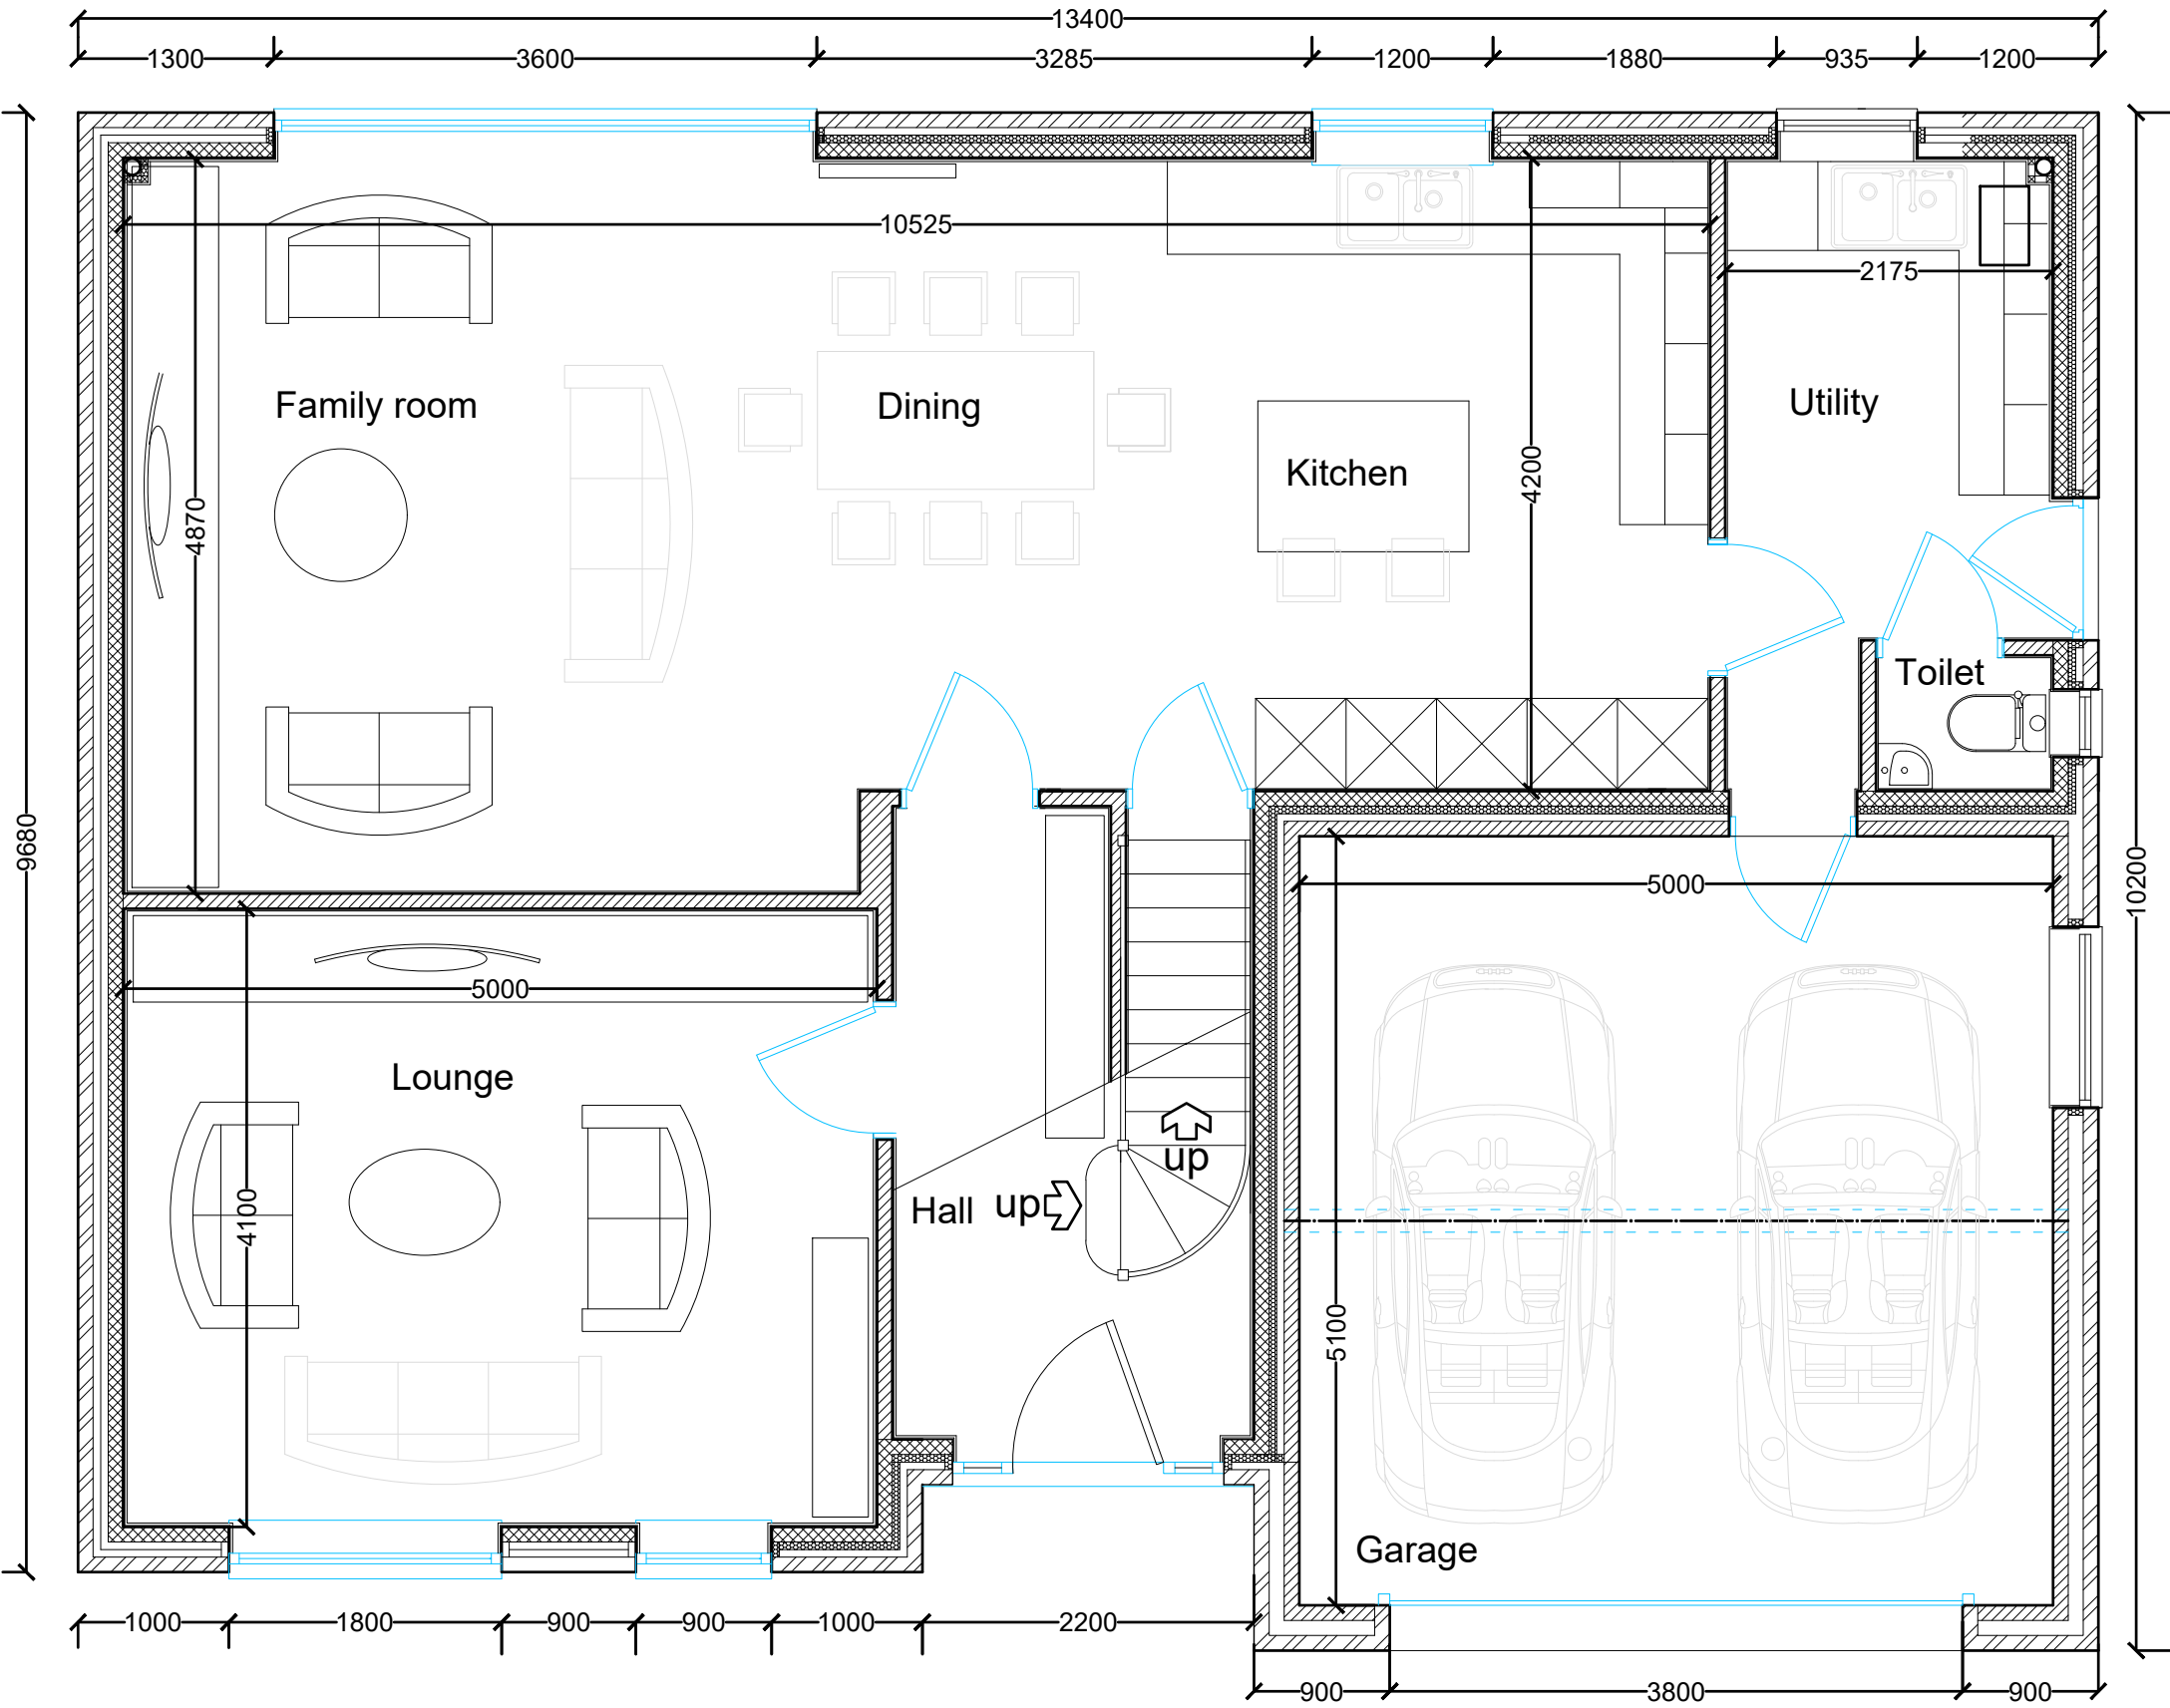

SCALE BAR 1/200 ORIGINAL DRAWING SIZE A3	0.0	2.0	4.0	6.0	8.0	10.0	12.0	14.0	16.0	18.0	20.0 metres	80.0 metres	70.0	60.0	50.0	40.0	30.0	20.0	10.0	0.0	SCALE BAR 1/500
SCALE BAR 1/100	0.0	1.0	2.0	3.0	4.0	5.0	6.0	7.0	8.0	9.0	10.0 metres	400.0 metres	350.0	300.0	250.0	200.0	150.0	100.0	50.0	0.0	SCALE BAR 1/2500
SCALE BAR 1/500	0.0	10.0	20.0	30.0	40.0	50.0 metres															

RESIDENTIAL DEVELOPMENT SCHOOL BROW/  
 MORESBY PARKS ROAD MORESBY CUMBRIA CA28  
 8UU for REAMORE DEVELOPMENTS LIMITED.


TYPE 4  
 THE DOVENBY

GROUND FLOOR PLAN

Scale: 1/500 @ A3  
 Date: JULY 2019  
 DWG No. 19/0218/4-01

REV 00/00/0000

**Geoffrey Wallace Limited** FCSD MCIAT  
 Architectural Design and Technology  
 Mobile 07816046756  
 geoffreywallaceltd@gmail.com

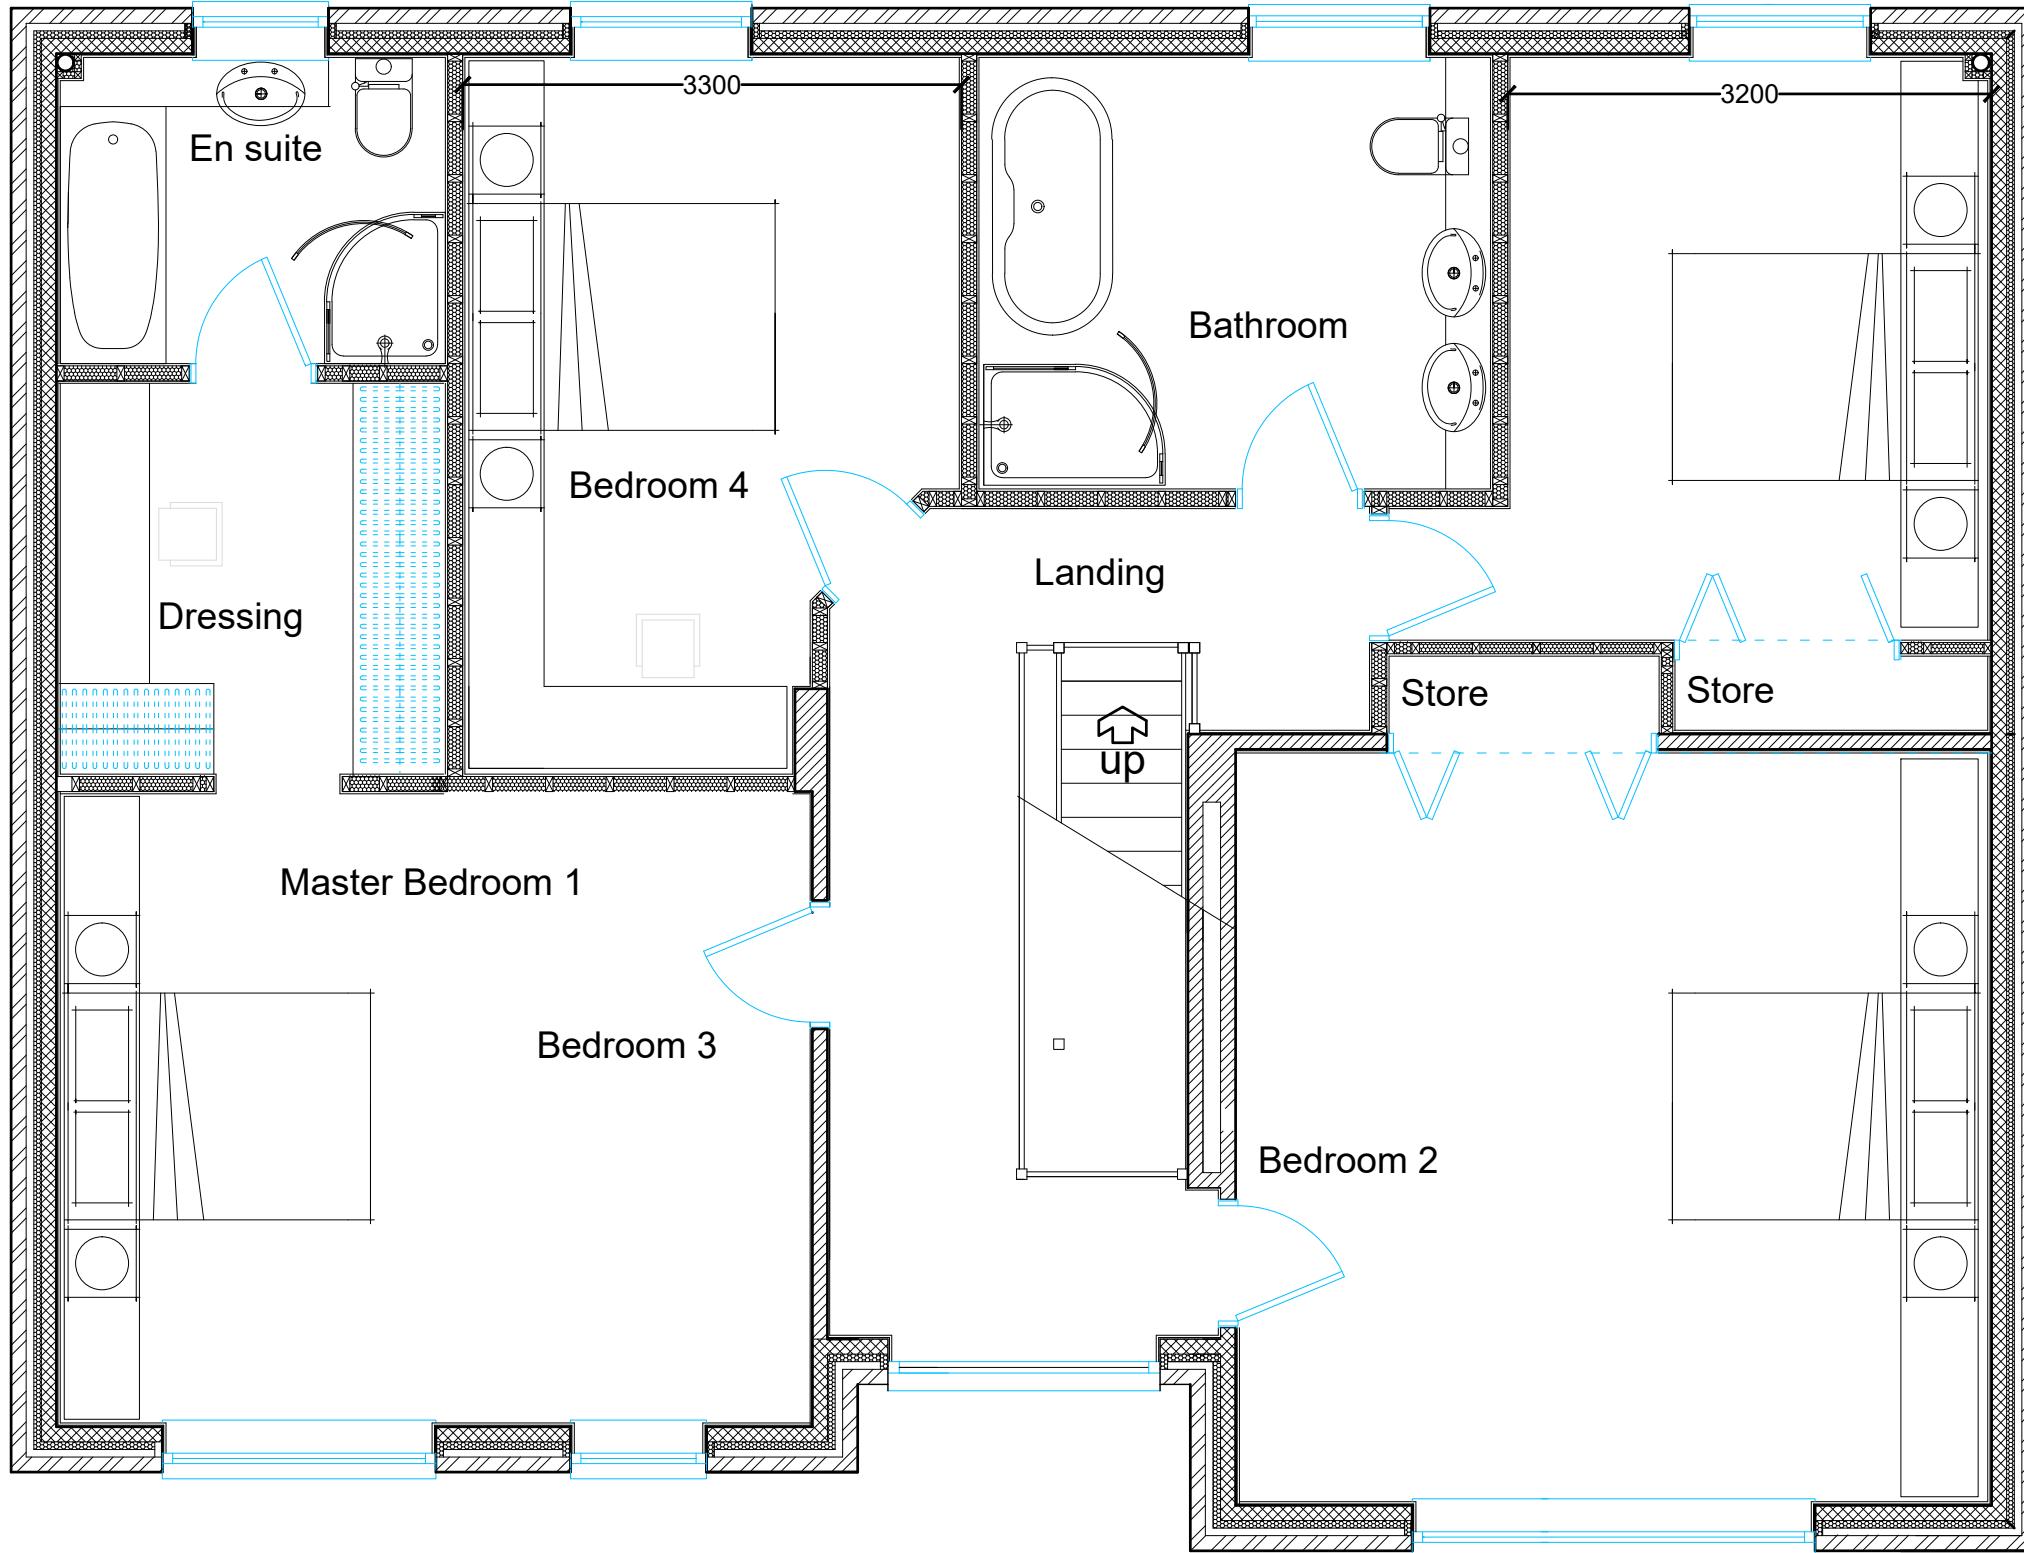

# FIRST FLOOR PLAN

SCALE BAR 1/200 ORIGINAL DRAWING SIZE A3	0.0	2.0	4.0	6.0	8.0	10.0	12.0	14.0	16.0	18.0	20.0 metres	80.0 metres	70.0	60.0	50.0	40.0	30.0	20.0	10.0	0.0	SCALE BAR 1/500
SCALE BAR 1/100	0.0	1.0	2.0	3.0	4.0	5.0	6.0	7.0	8.0	9.0	10.0 metres	400.0 metres	350.0	300.0	250.0	200.0	150.0	100.0	50.0	0.0	SCALE BAR 1/2500
SCALE BAR 1/50	0.0	1.0	2.0	3.0	4.0	5.0	6.0	7.0	8.0	9.0	10.0 metres										

RESIDENTIAL DEVELOPMENT SCHOOL BROW/  
 MORESBY PARKS ROAD MORESBY CUMBRIA CA28  
 8UU for REAMORE DEVELOPMENTS LIMITED.


TYPE 4  
 THE DOVENBY

FIRST FLOOR PLAN

Scale: 1/50 @ A3  
 Date: JULY 2019  
 DWG No. 19/0218/4-02

REV 00/00/0000

**Geoffrey Wallace Limited** FCSD MCIAT  
 Architectural Design and Technology  
 Mobile 07816046756  
 geoffreywallaceltd@gmail.com

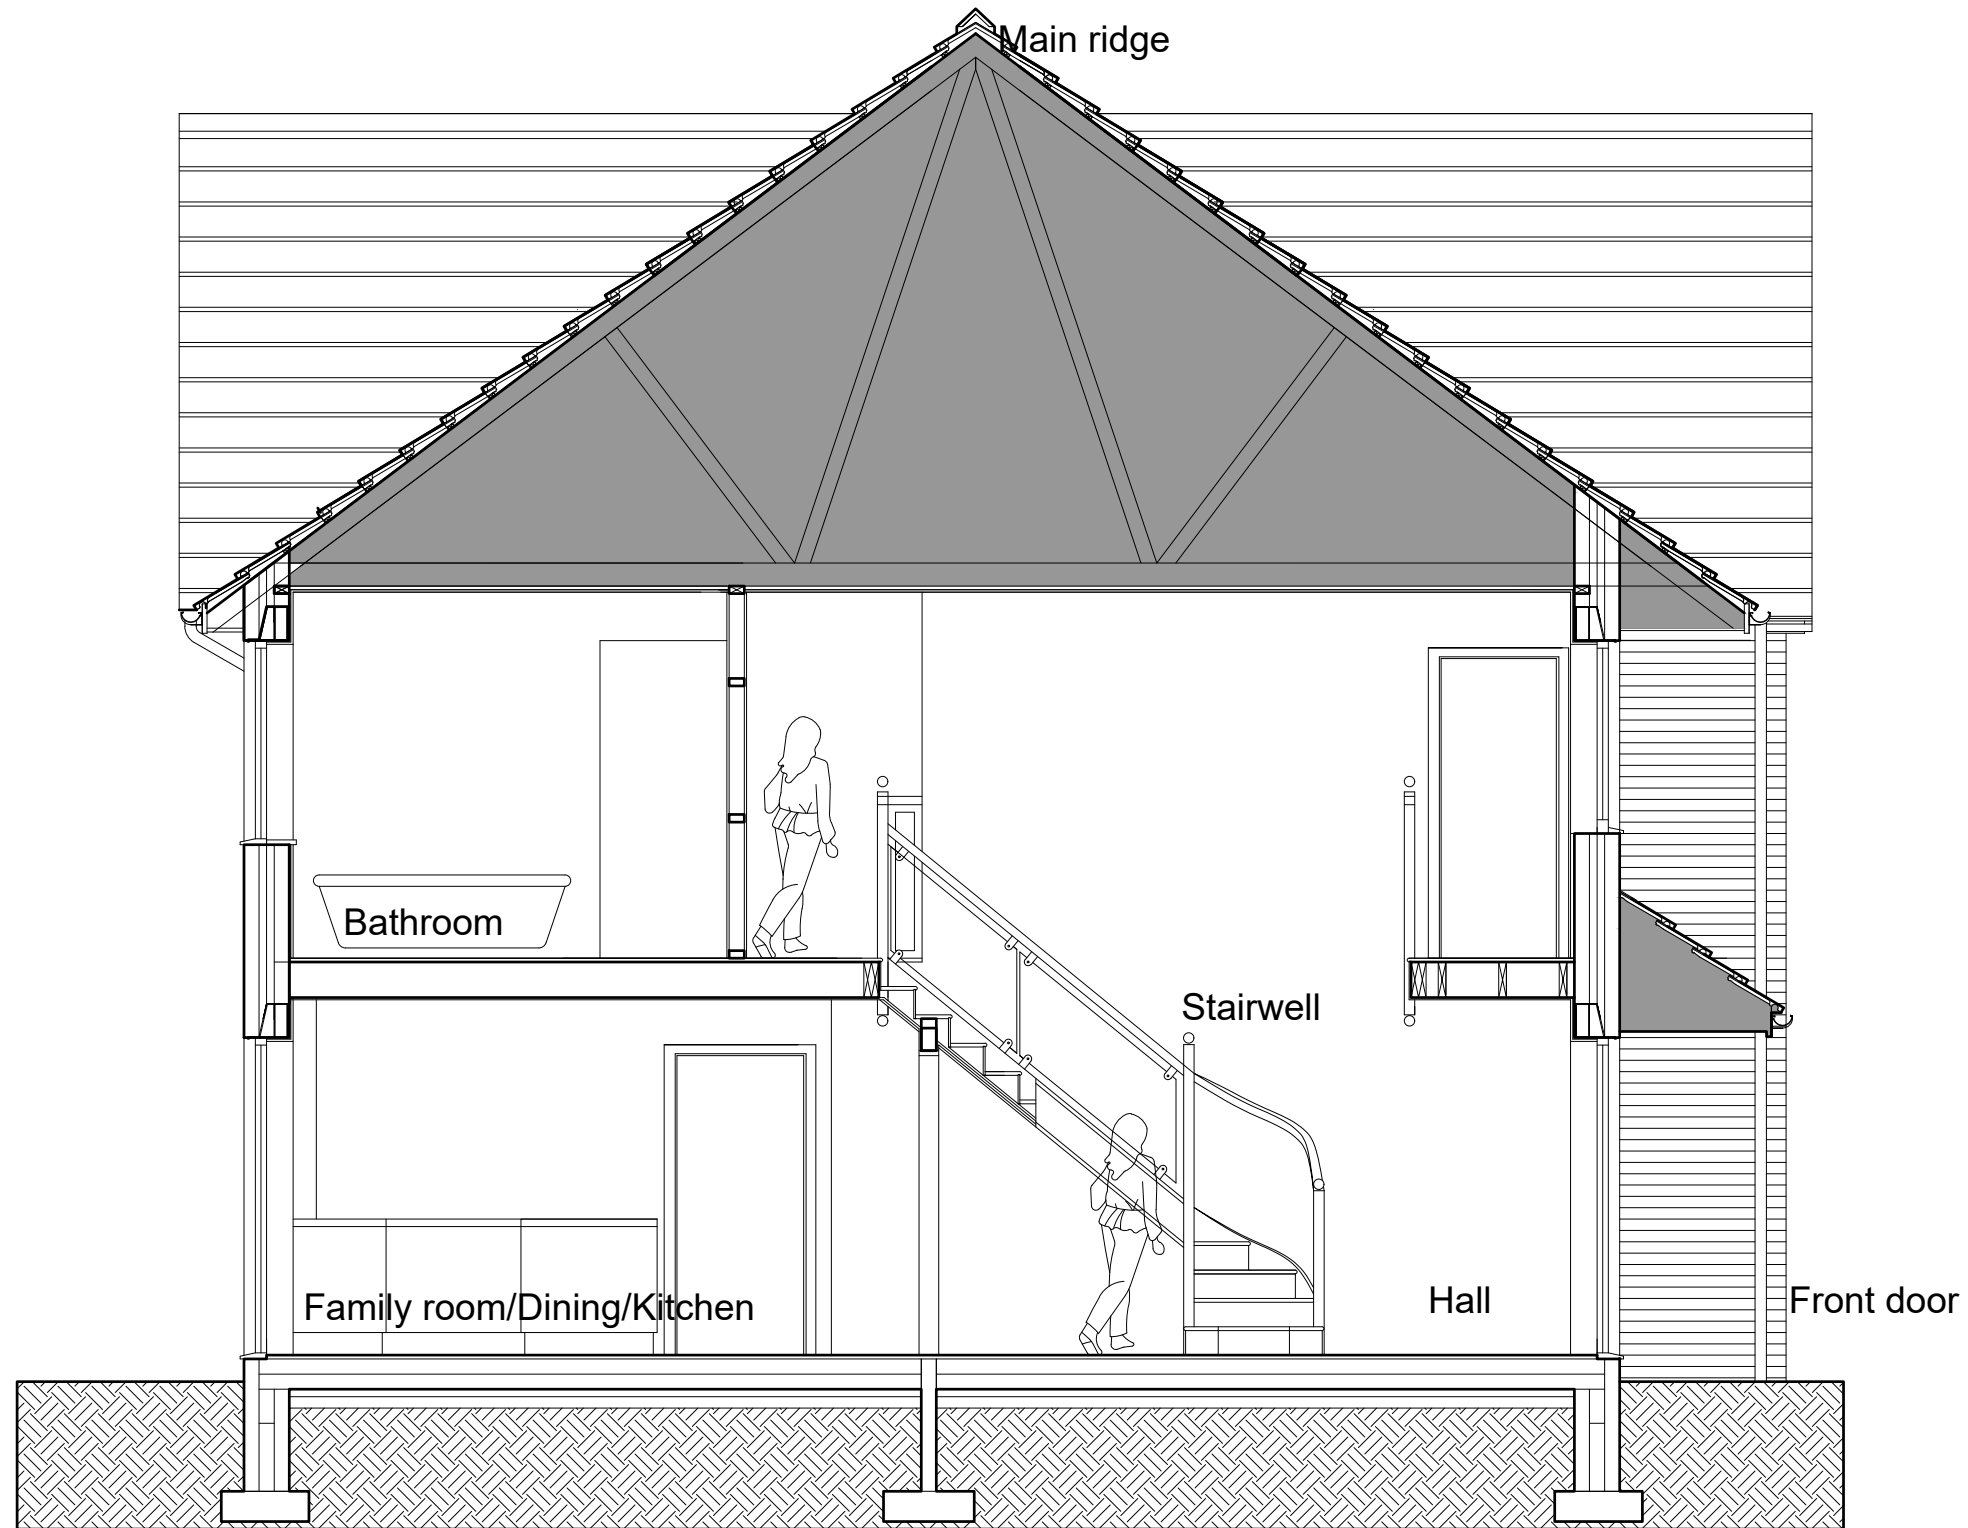

SCALE BAR 1/200 ORIGINAL DRAWING SIZE A3	0.0	2.0	4.0	6.0	8.0	10.0	12.0	14.0	16.0	18.0	20.0 metres	80.0 metres	70.0	60.0	50.0	40.0	30.0	20.0	10.0	0.0	SCALE BAR 1/500
SCALE BAR 1/100	0.0	1.0	2.0	3.0	4.0	5.0	6.0	7.0	8.0	9.0	10.0 metres	400.0 metres	350.0	300.0	250.0	200.0	150.0	100.0	50.0	0.0	SCALE BAR 1/2500
SCALE BAR 1/50	0.0	1.0	2.0	3.0	4.0	5.0	6.0	7.0	8.0	9.0	10.0 metres	400.0 metres	350.0	300.0	250.0	200.0	150.0	100.0	50.0	0.0	SCALE BAR 1/2500

RESIDENTIAL DEVELOPMENT SCHOOL BROW/  
 MORESBY PARKS ROAD MORESBY CUMBRIA CA28  
 8UU for REAMORE DEVELOPMENTS LIMITED.

TYPE 4  
 THE DOVENBY

SECTIONAL  
 ELEVATION AA

Scale: 1/50 @ A3  
 Date: JULY 2019  
 DWG No. 19/0218/4-04

REV  
 00/00/0000

**Geoffrey Wallace Limited** FCSD MCIAT  
 Architectural Design and Technology  
 Mobile 07816046756  
 geoffreywallaceltd@gmail.com



SCALE BAR 1/200 ORIGINAL DRAWING SIZE A3	0.0	2.0	4.0	6.0	8.0	10.0	12.0	14.0	16.0	18.0	20.0 metres	80.0 metres	70.0	60.0	50.0	40.0	30.0	20.0	10.0	0.0	SCALE BAR 1/500
SCALE BAR 1/100	0.0	1.0	2.0	3.0	4.0	5.0	6.0	7.0	8.0	9.0	10.0 metres	400.0 metres	350.0	300.0	250.0	200.0	150.0	100.0	50.0	0.0	SCALE BAR 1/2500
SCALE BAR 1/50	0.0	1.0	2.0	3.0	4.0	5.0	6.0	7.0	8.0	9.0	10.0 metres	400.0 metres	350.0	300.0	250.0	200.0	150.0	100.0	50.0	0.0	SCALE BAR 1/2500

RESIDENTIAL DEVELOPMENT SCHOOL BROW/  
 MORESBY PARKS ROAD MORESBY CUMBRIA CA28  
 8UU for REAMORE DEVELOPMENTS LIMITED.


TYPE 4  
 THE DOVENBY

FRONT ELEVATION

Scale: 1/50 @ A3  
 Date: JULY 2019  
 DWG No. 19/0218/4-07

REV 00/00/0000

**Geoffrey Wallace Limited** FCSD MCIAT  
 Architectural Design and Technology  
 Mobile 07816046756  
 geoffreywallaceltd@gmail.com

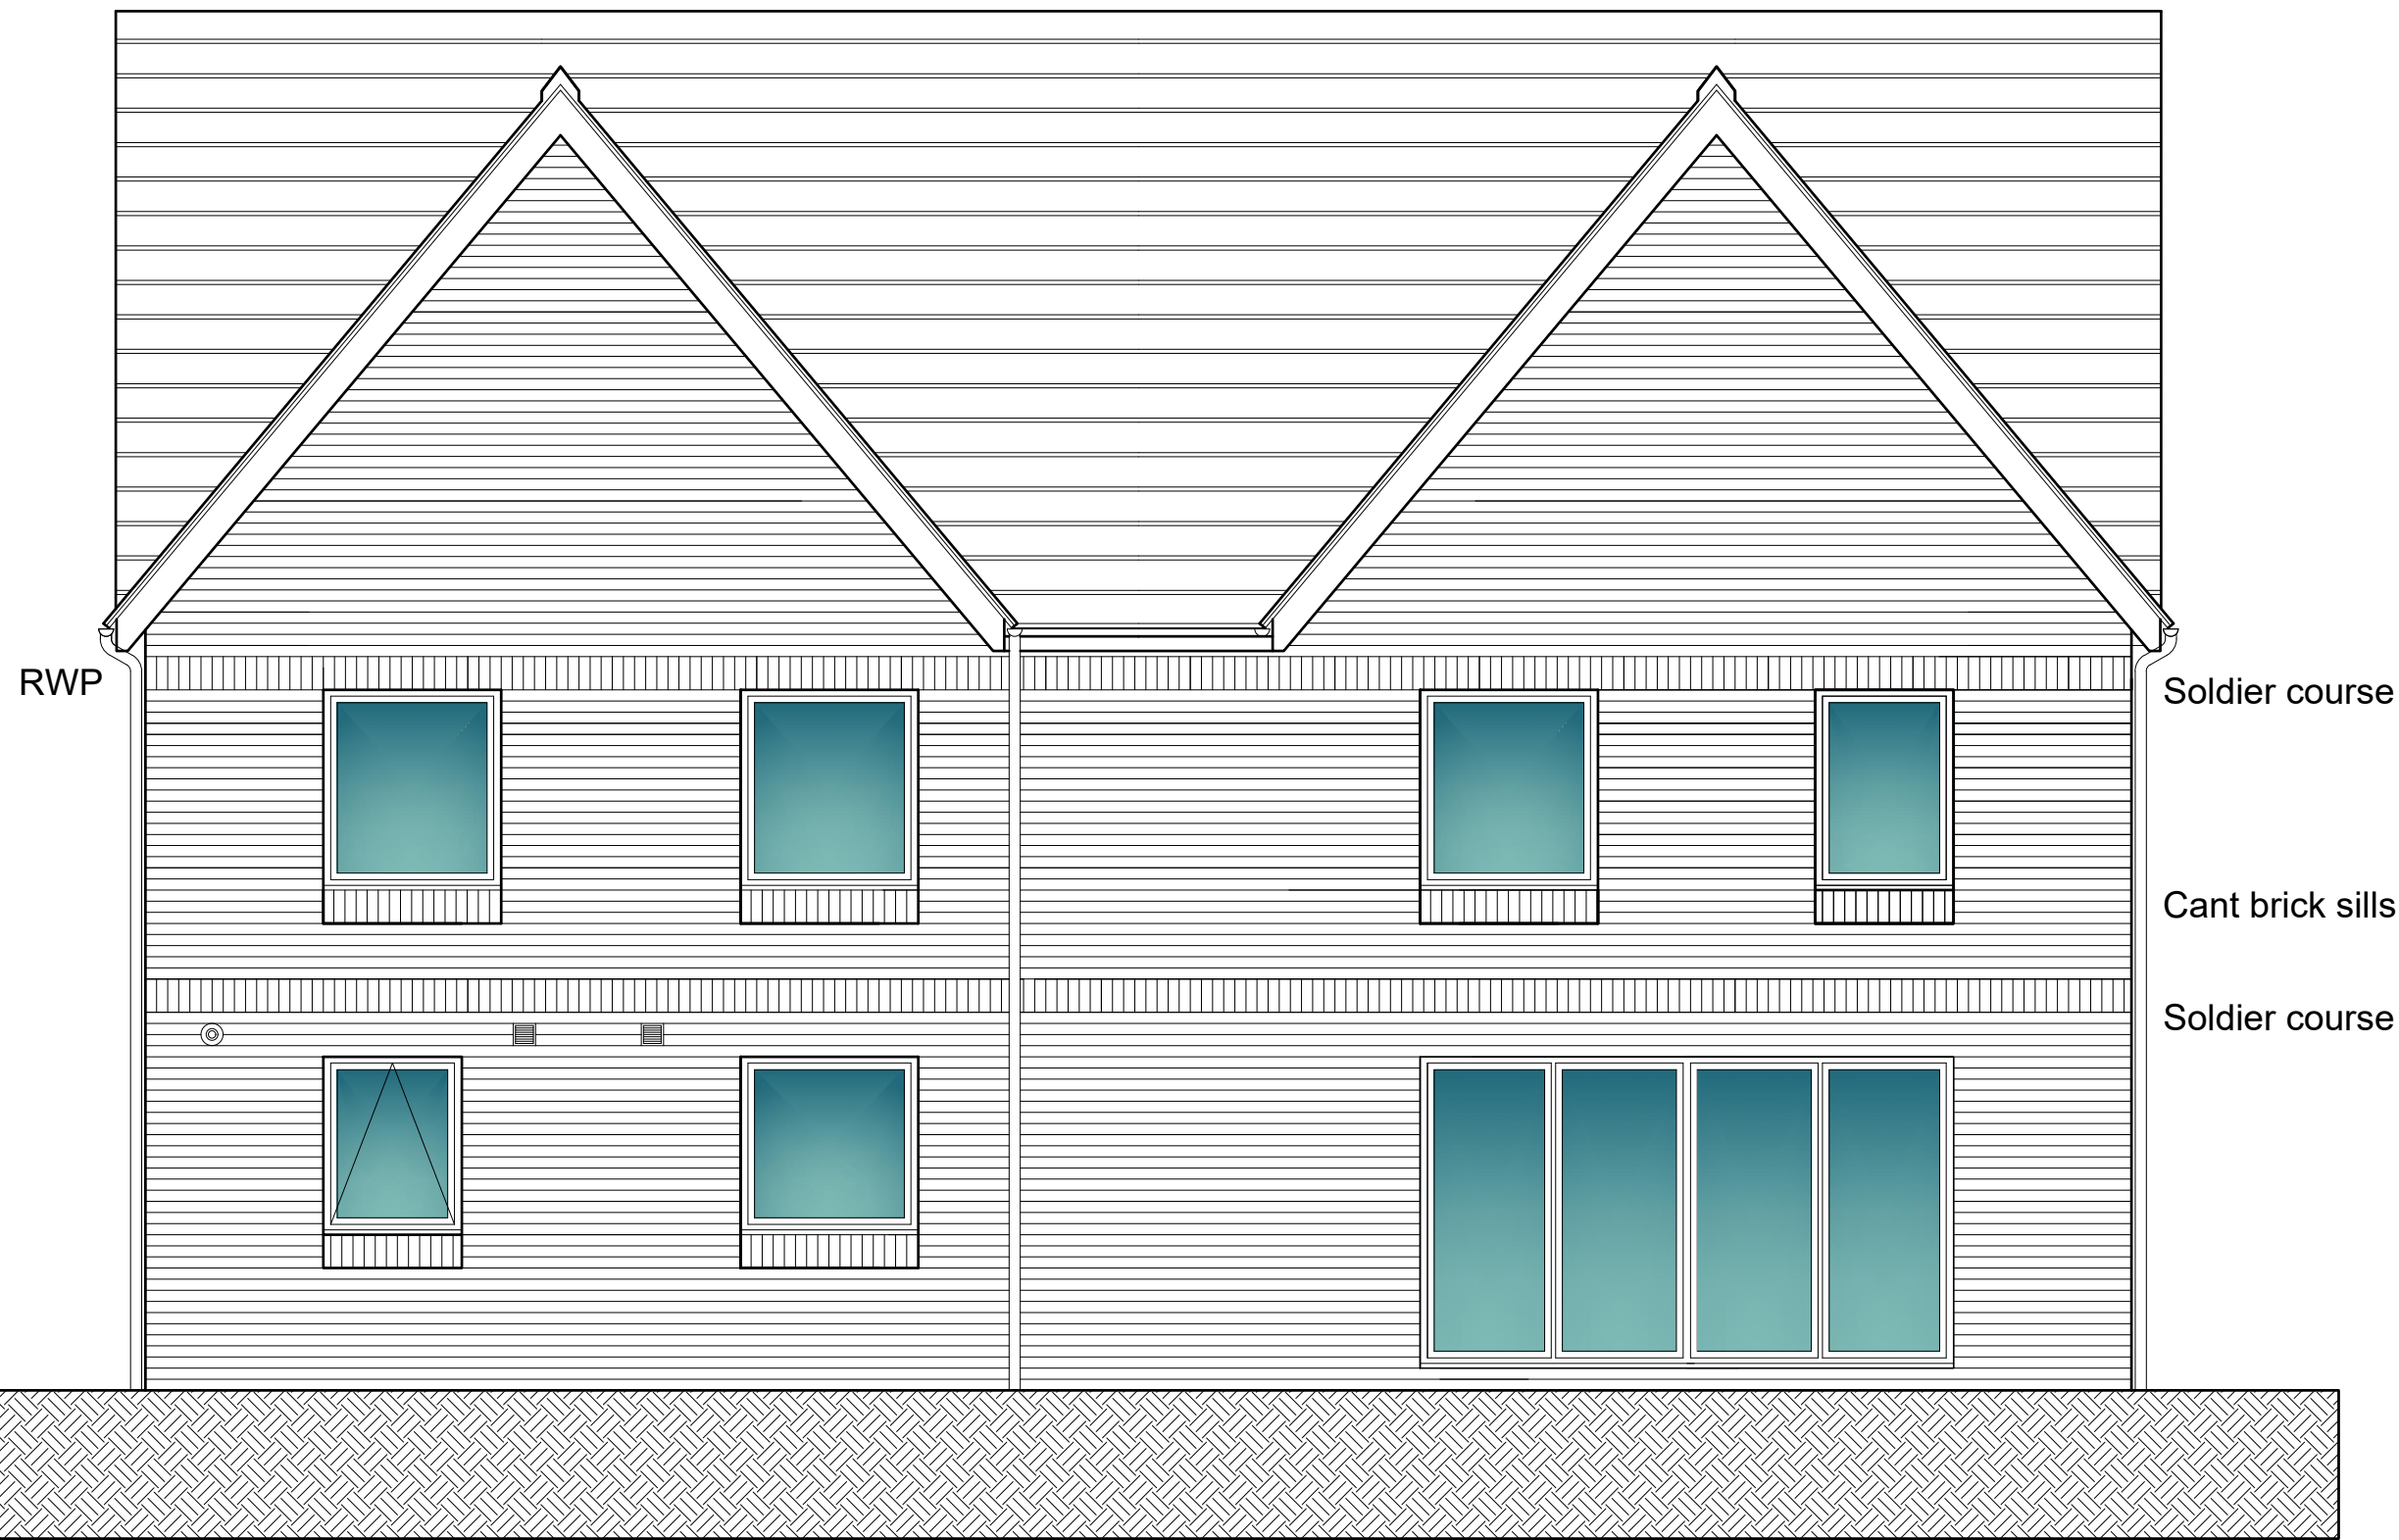

Glazed rear doors

SCALE BAR 1/200 ORIGINAL DRAWING SIZE A3	0.0	2.0	4.0	6.0	8.0	10.0	12.0	14.0	16.0	18.0	20.0 metres	80.0 metres	70.0	60.0	50.0	40.0	30.0	20.0	10.0	0.0	SCALE BAR 1/500
SCALE BAR 1/100	0.0	1.0	2.0	3.0	4.0	5.0	6.0	7.0	8.0	9.0	10.0 metres	400.0 metres	350.0	300.0	250.0	200.0	150.0	100.0	50.0	0.0	SCALE BAR 1/2500
SCALE BAR 1/50	0.0	1.0	2.0	3.0	4.0	5.0	6.0	7.0	8.0	9.0	10.0 metres	400.0 metres	350.0	300.0	250.0	200.0	150.0	100.0	50.0	0.0	SCALE BAR 1/2500

RESIDENTIAL DEVELOPMENT SCHOOL BROW/  
 MORESBY PARKS ROAD MORESBY CUMBRIA CA28  
 8UU for REAMORE DEVELOPMENTS LIMITED.


TYPE 4  
 THE DOVENBY

REAR ELEVATION

Scale: 1/50 @ A3  
 Date: JULY 2019  
 DWG No. 19/0218/4-08

REV 00/00/0000

**Geoffrey Wallace Limited** FCSD MCIAT  
 Architectural Design and Technology  
 Mobile 07816046756  
 geoffreywallaceltd@gmail.com

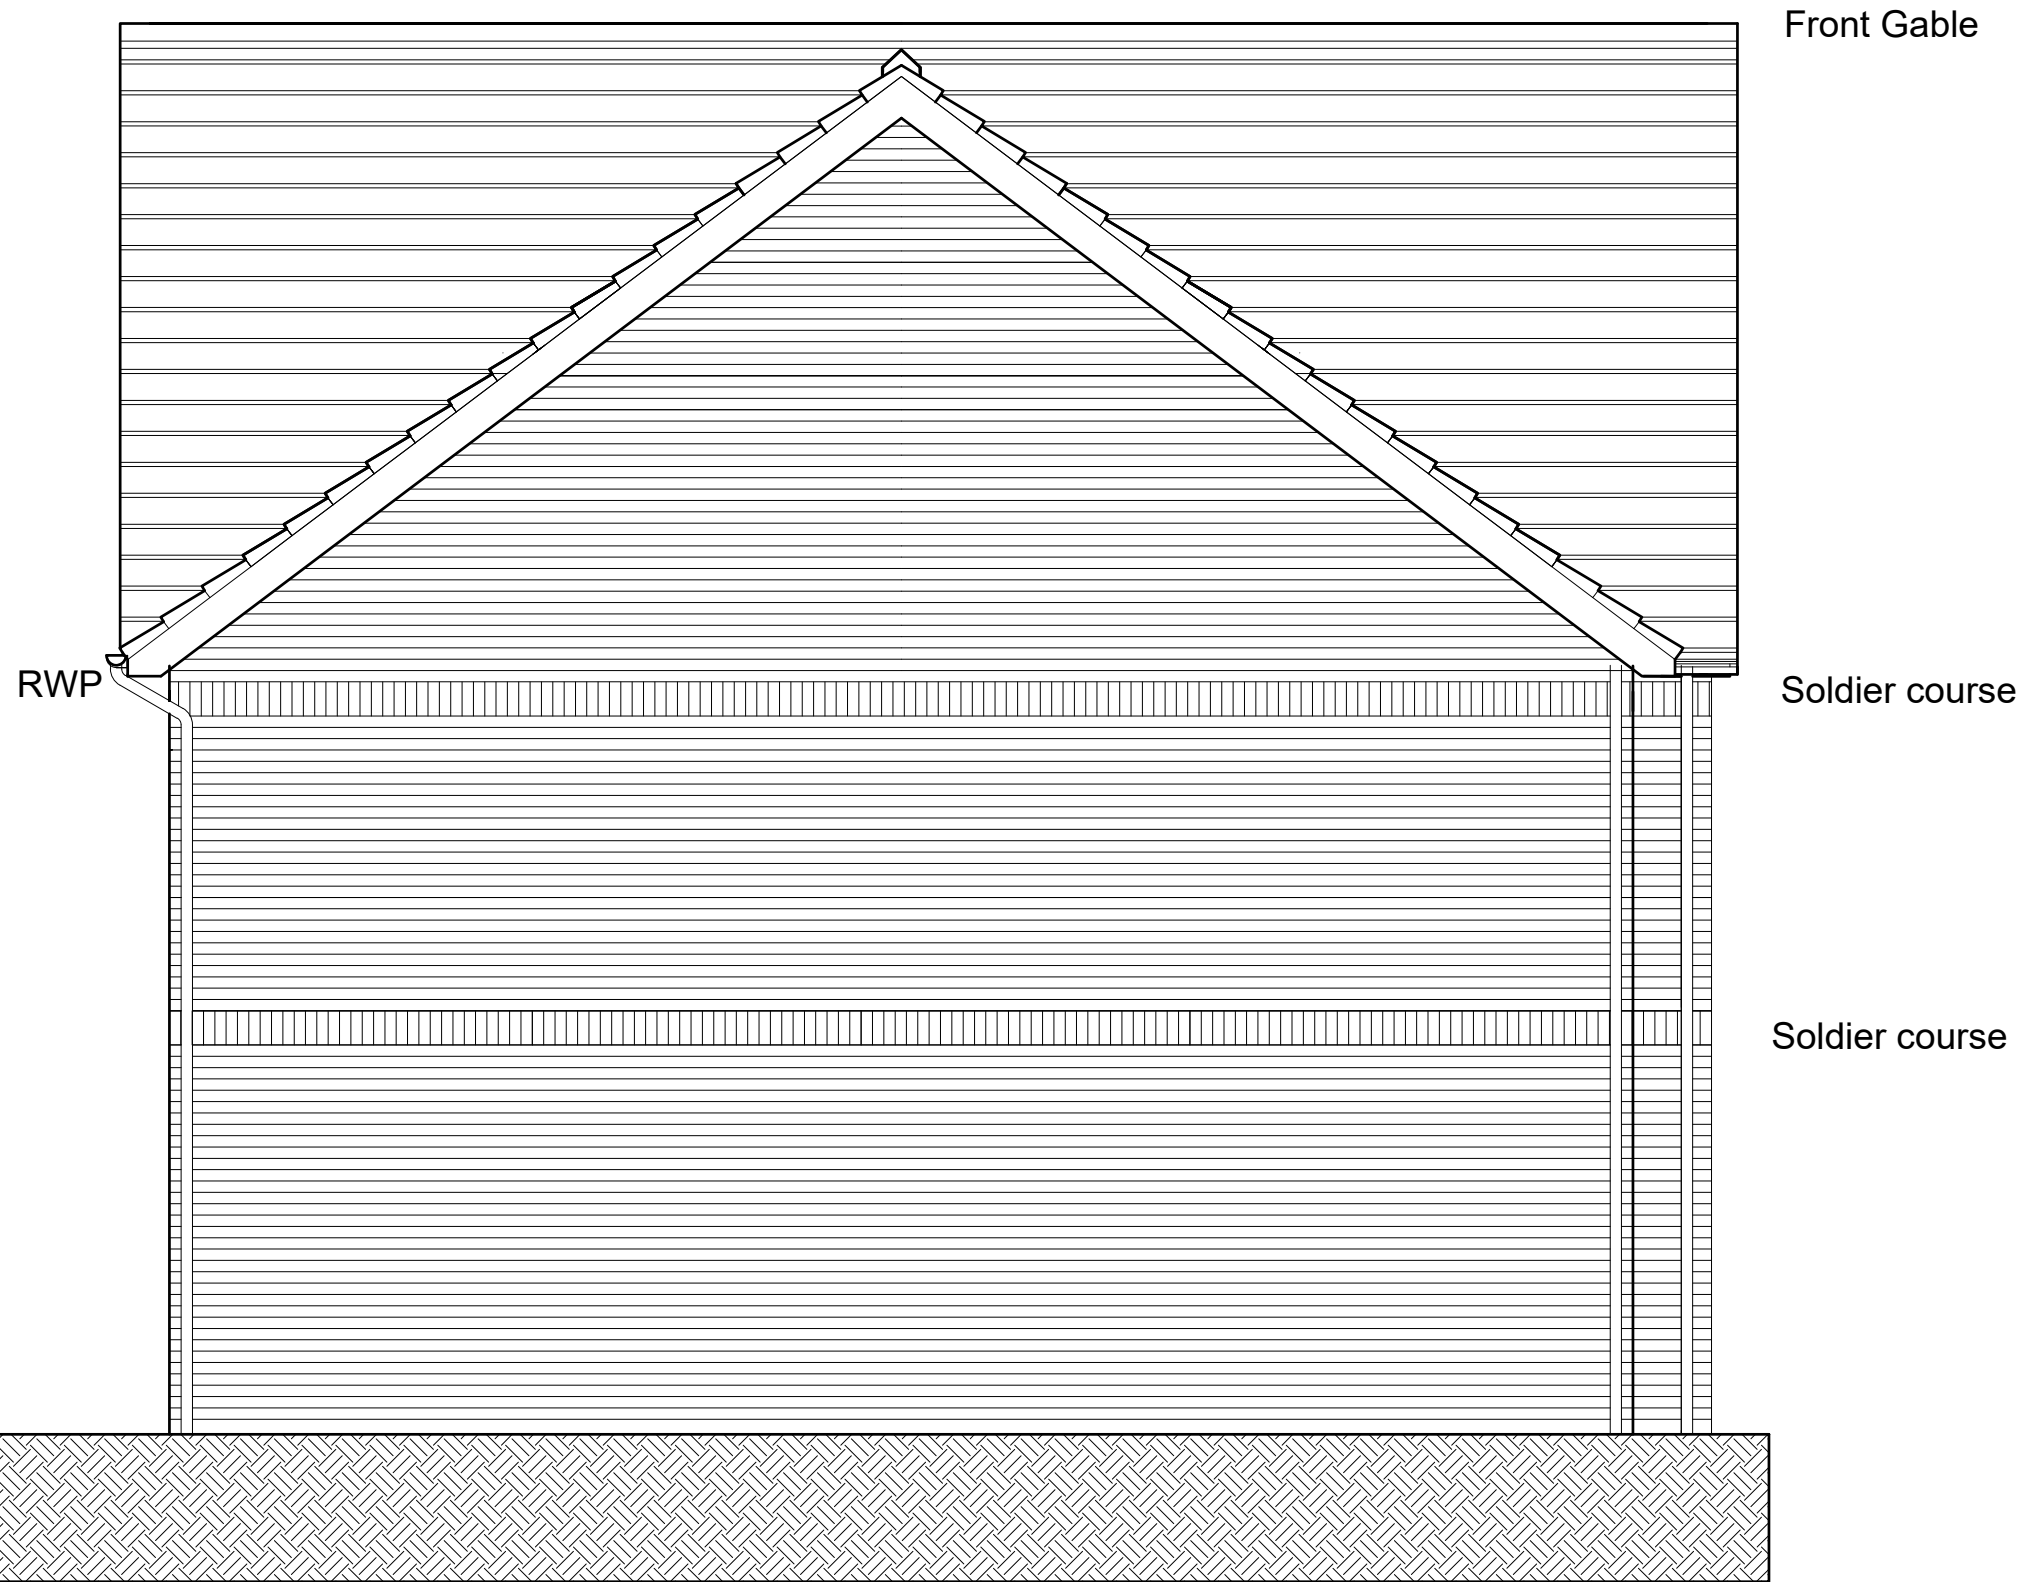

Front Gable

Soldier course

Soldier course

RWP

SCALE BAR 1/200 ORIGINAL DRAWING SIZE A3	0.0	2.0	4.0	6.0	8.0	10.0	12.0	14.0	16.0	18.0	20.0 metres	80.0 metres	70.0	60.0	50.0	40.0	30.0	20.0	10.0	0.0	SCALE BAR 1/500
SCALE BAR 1/100	0.0	1.0	2.0	3.0	4.0	5.0	6.0	7.0	8.0	9.0	10.0 metres	400.0 metres	350.0	300.0	250.0	200.0	150.0	100.0	50.0	0.0	SCALE BAR 1/2500
SCALE BAR 1/50	0.0	1.0	2.0	3.0	4.0	5.0	6.0	7.0	8.0	9.0	10.0 metres	400.0 metres	350.0	300.0	250.0	200.0	150.0	100.0	50.0	0.0	SCALE BAR 1/2500

RESIDENTIAL DEVELOPMENT SCHOOL BROW/  
 MORESBY PARKS ROAD MORESBY CUMBRIA CA28  
 8UU for REAMORE DEVELOPMENTS LIMITED.

TYPE 4  
 THE DOVENBY


END ELEVATION

Scale: 1/50 @ A3  
 Date: JULY 2019  
 DWG No. 19/0218/4-09

REV 00/00/0000

**Geoffrey Wallace Limited** FCSD MCIAT  
 Architectural Design and Technology  
 Mobile 07816046756  
 geoffreywallaceltd@gmail.com



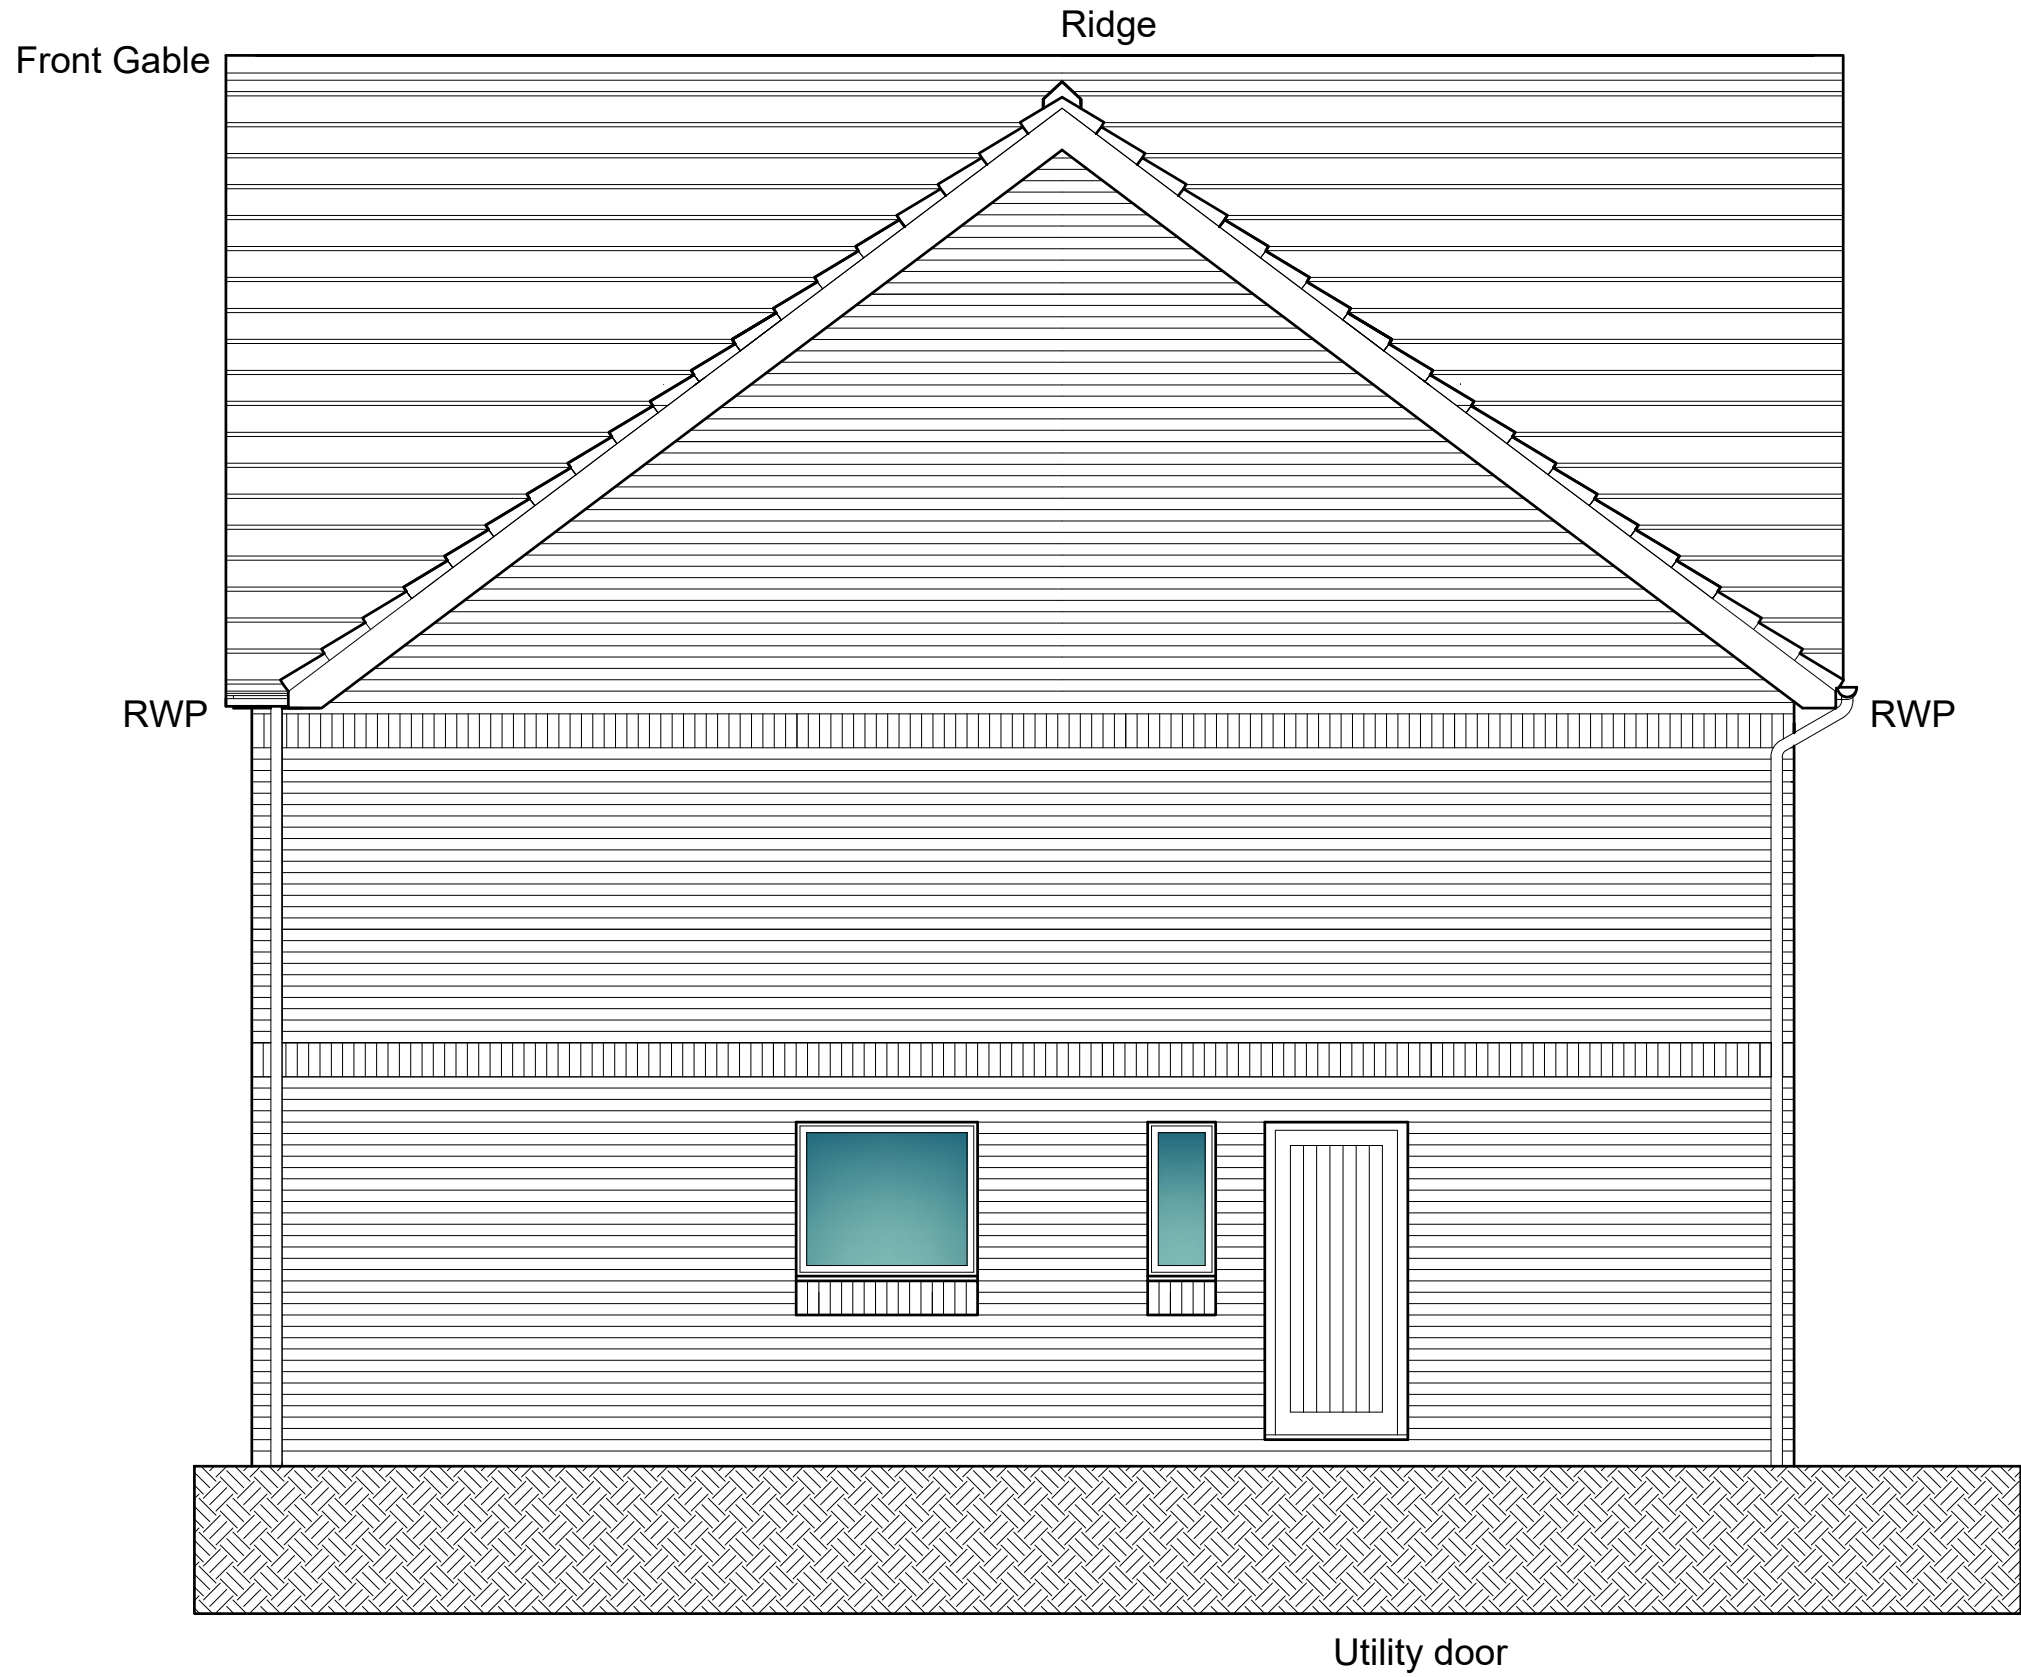

SCALE BAR 1/200 ORIGINAL DRAWING SIZE A3	0.0	2.0	4.0	6.0	8.0	10.0	12.0	14.0	16.0	18.0	20.0 metres	80.0 metres	70.0	60.0	50.0	40.0	30.0	20.0	10.0	0.0	SCALE BAR 1/500
SCALE BAR 1/100	0.0	1.0	2.0	3.0	4.0	5.0	6.0	7.0	8.0	9.0	10.0 metres	400.0 metres	350.0	300.0	250.0	200.0	150.0	100.0	50.0	0.0	SCALE BAR 1/2500
SCALE BAR 1/50	0.0	1.0	2.0	3.0	4.0	5.0	6.0	7.0	8.0	9.0	10.0 metres	400.0 metres	350.0	300.0	250.0	200.0	150.0	100.0	50.0	0.0	SCALE BAR 1/2500

RESIDENTIAL DEVELOPMENT SCHOOL BROW/  
 MORESBY PARKS ROAD MORESBY CUMBRIA CA28  
 8UU for REAMORE DEVELOPMENTS LIMITED.

TYPE 4  
 THE DOVENBY

END ELEVATION

Scale:  
 Date:  
 DWG No.

1/50 @ A3  
 JULY 2019  
 19/0218/4-10

REV  
 00/00/0000

**Geoffrey Wallace Limited** FCSD MCIAT  
 Architectural Design and Technology  
 Mobile 07816046756  
 geoffreywallaceltd@gmail.com