




NORTH ELEVATION

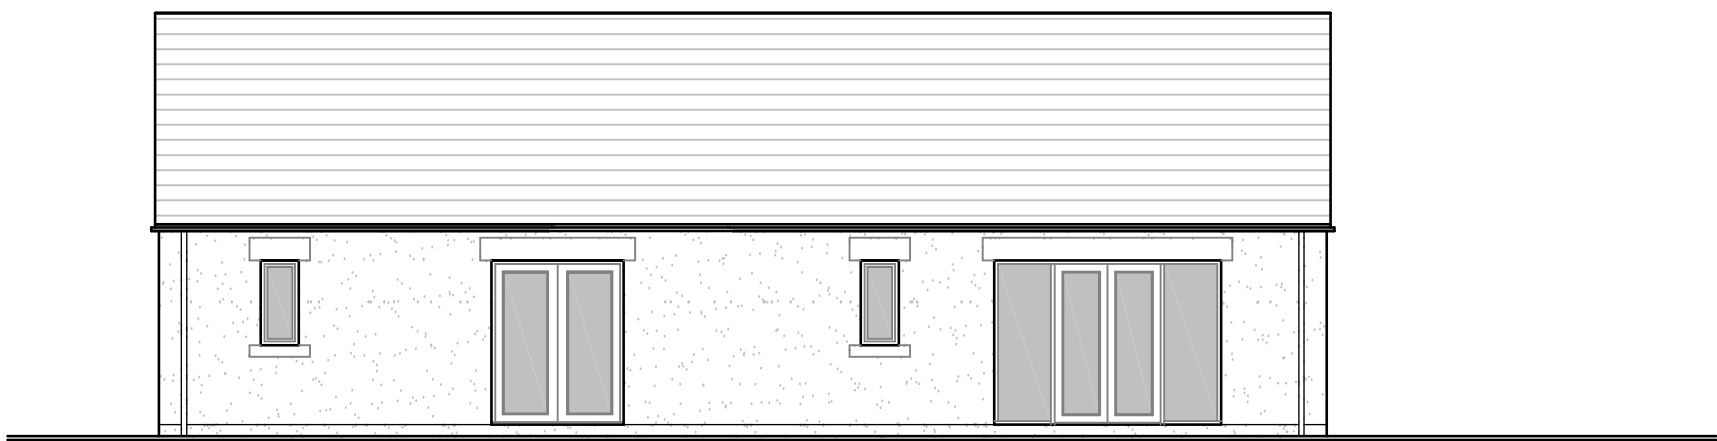


WEST ELEVATION

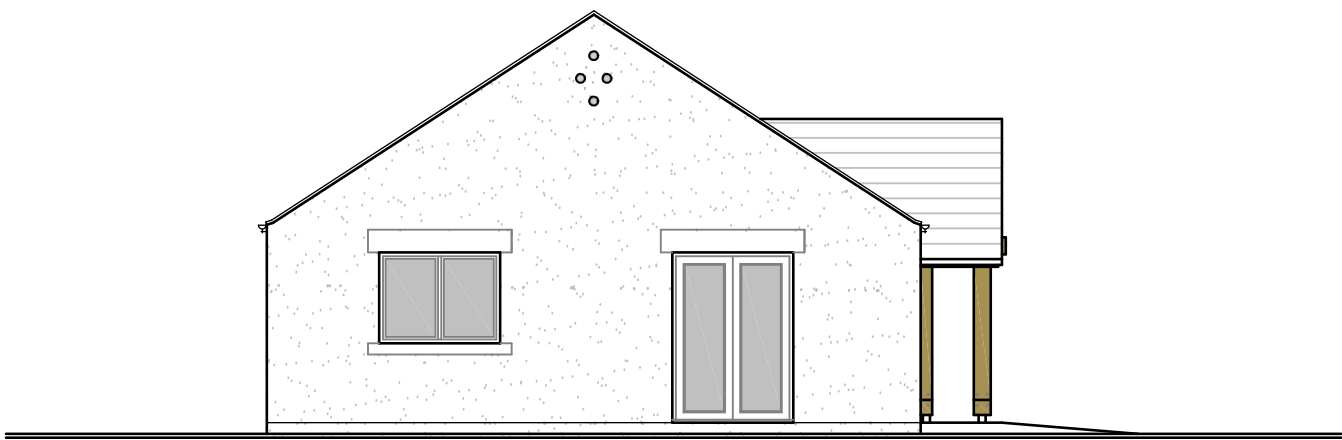

SOUTH ELEVATION

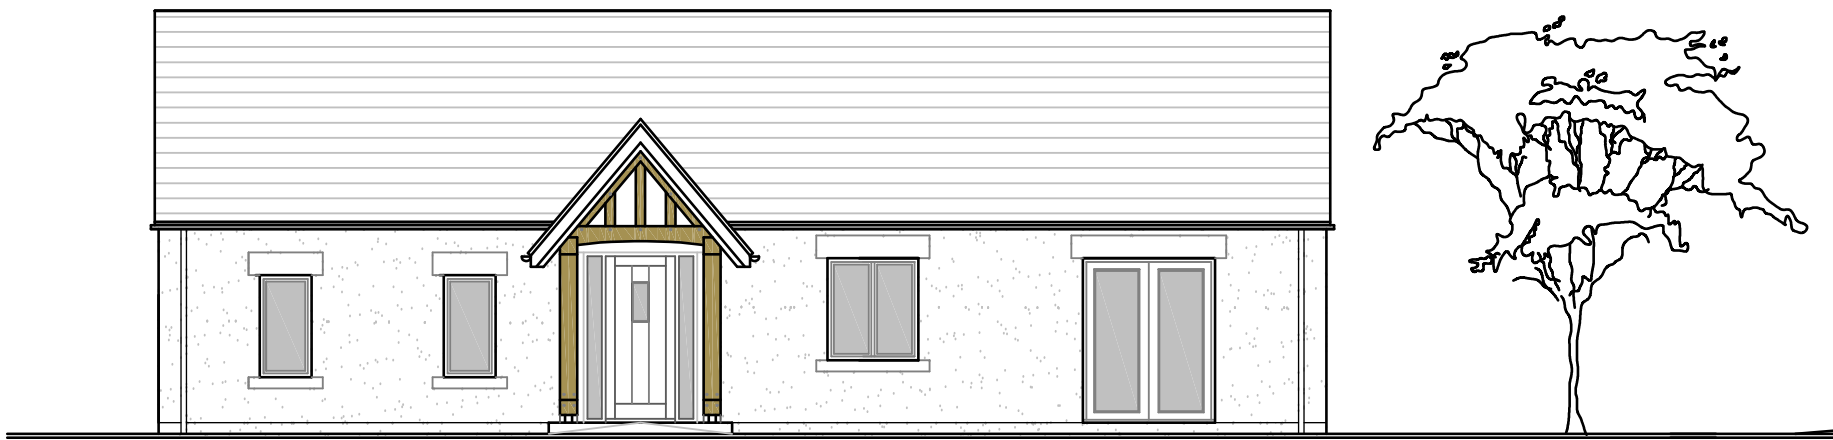

EAST ELEVATION

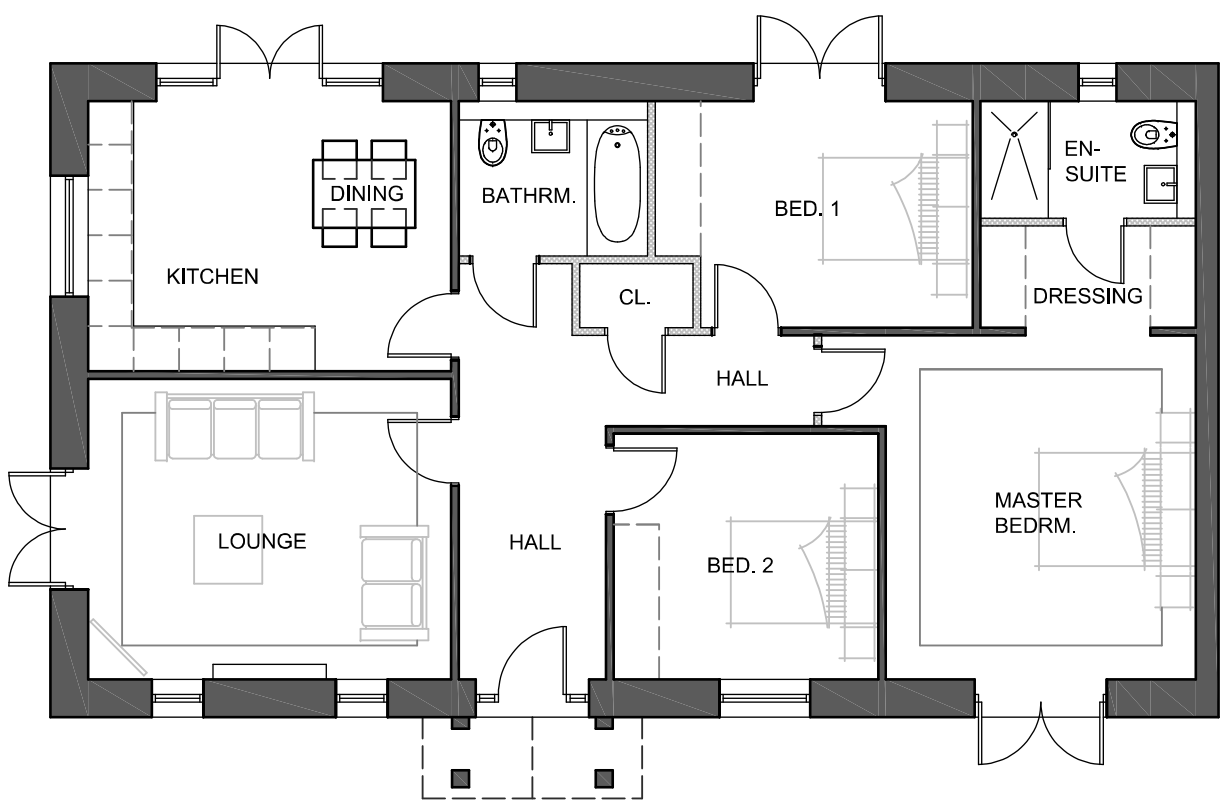

TYPE J
GROUND FLOOR PLAN
112.07m² G.I.A.
or 1206 sq. ft.

No.	Date	Revision	Initial

ALPHA DESIGN

Architectural Services
Member of the Chartered Institute of
Architectural Technologists

Tel: 01900 829199

Project

THE MILL FIELDS,
LAMPLUGH

Client

JOHN SWIFT HOMES LTD.

Drawing

DWELLING TYPE J -
PLOT 16 -
PLANS & ELEVATIONS

Scale 1:100 @ A1 Drawn GB

Checked Date MARCH 2020

Drawing No.

16/11/894 - 26

This drawing and design is copyright and must not be reproduced in part or in whole without prior written consent. Contractors must verify all dimensions on site before commencing work or preparing shop drawings.