


REAR ELEVATION




SIDE ELEVATION

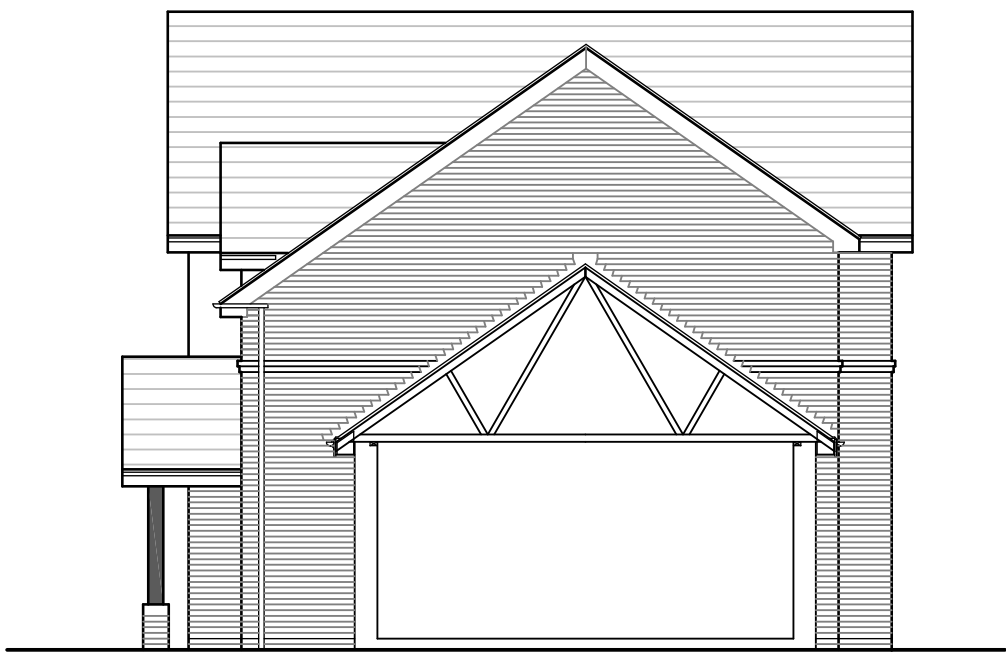


FRONT ELEVATION



SIDE ELEVATION

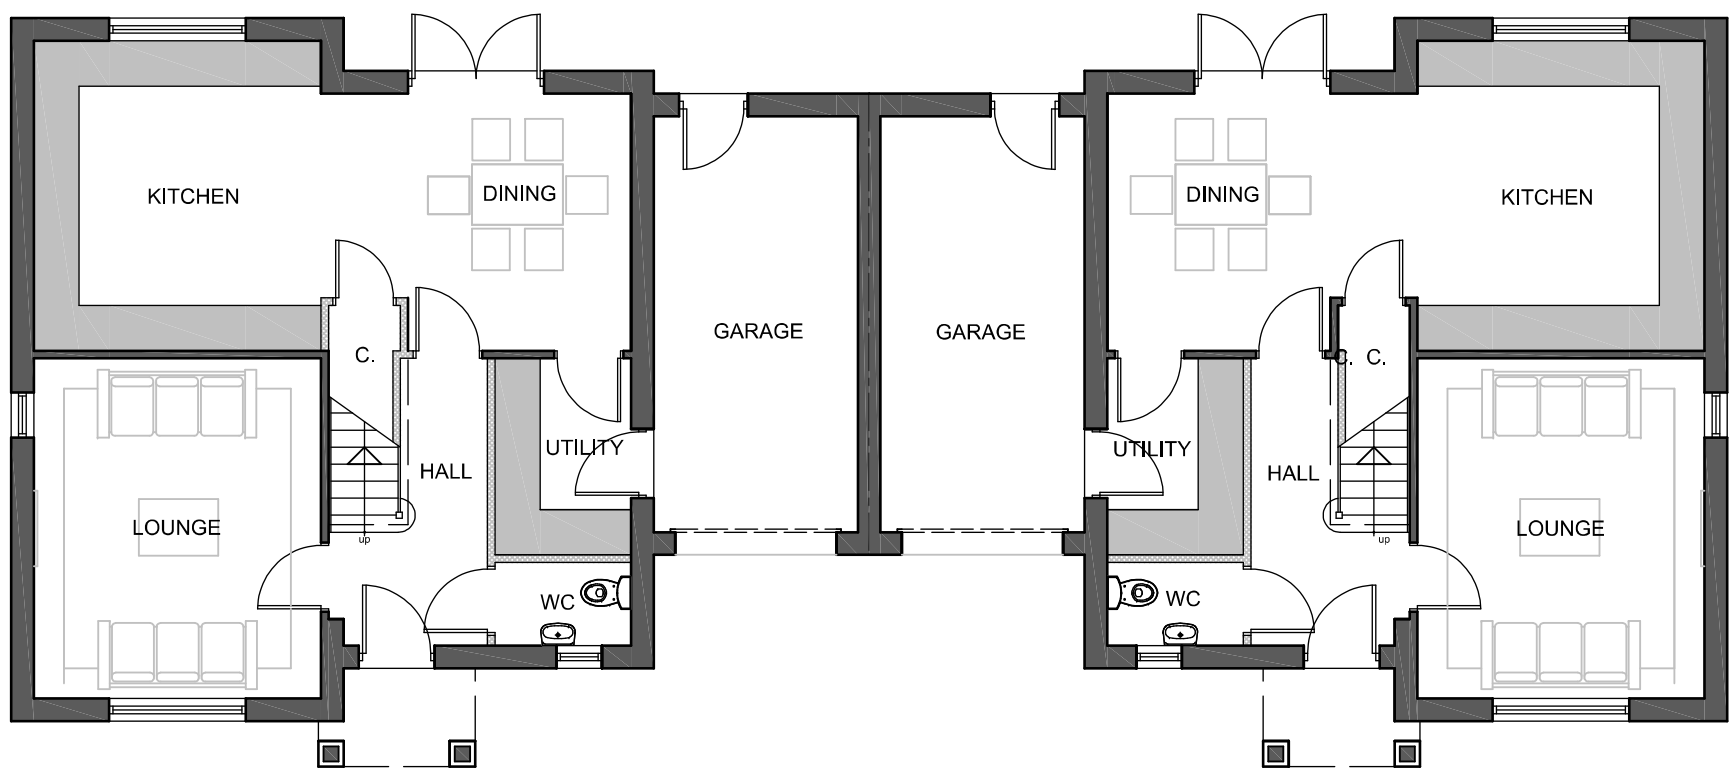

GF PLAN
G.I.A - 62.99m² plus
garage @ 14.85m².

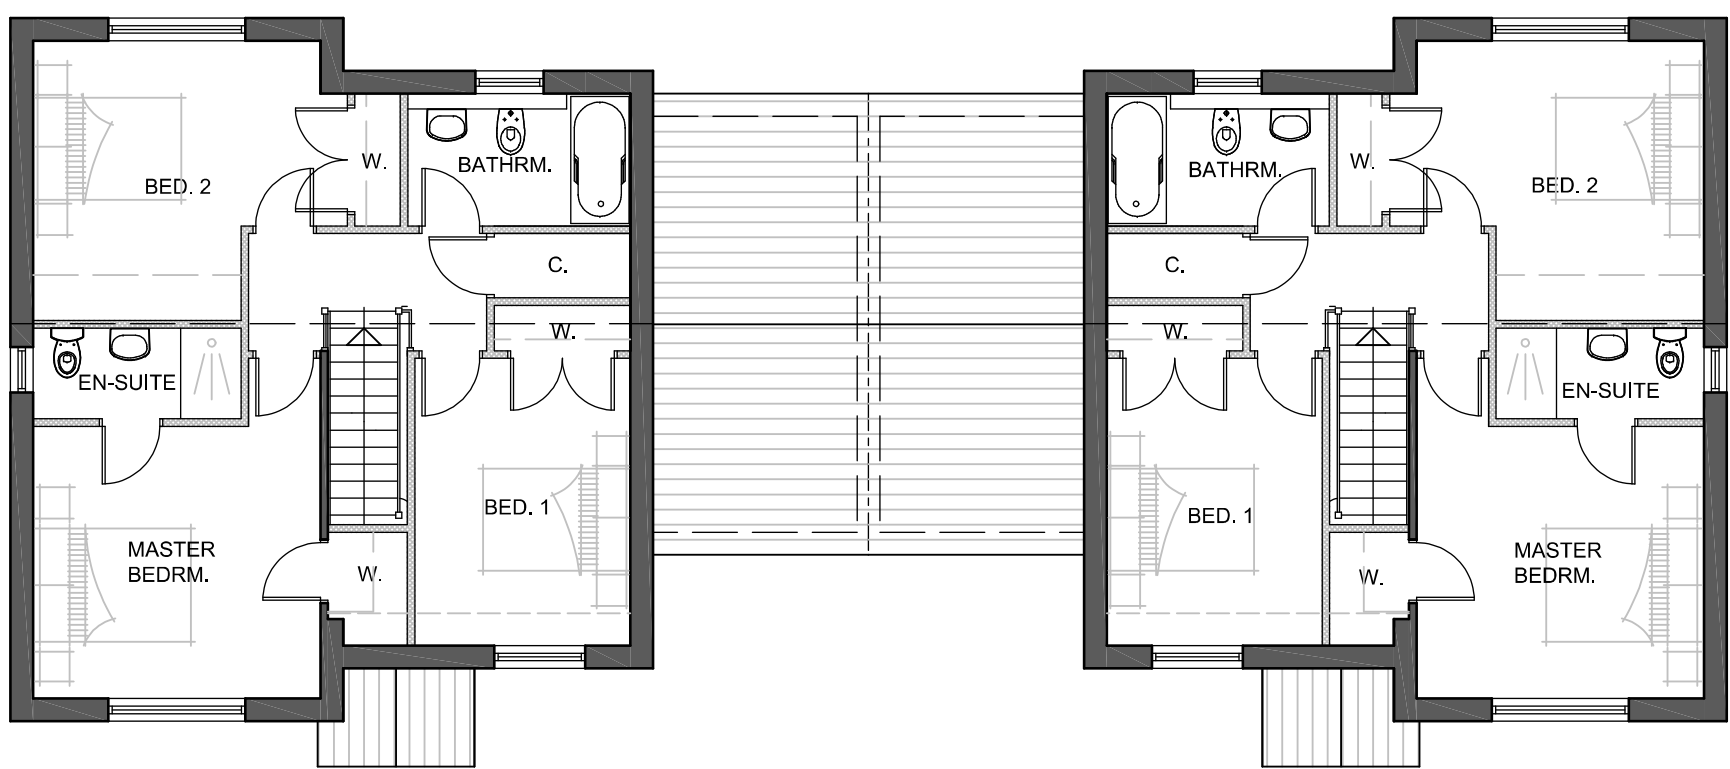

FF PLAN
G.I.A - 62.99m².

EXTERNAL FINISHES

Marley Monarch smooth grey/black mix
concrete interlocking roof tiles.

Black uPVC RW goods.

Facing brickwork walls with St. Bees
red sandstone walling where shown.

uPVC windows and doors.

No.	Date	Revision		Initial

ALPHA DESIGN
Architectural Services
Member of the Chartered Institute of
Architectural Technologists
Tel: 01900 829199

Project
KEEKLE MEADOWS,
CLEATOR MOOR

Client
HIGH GRANGE
DEVELOPMENTS LTD.

Drawing
DWELLING TYPE J -
PLANS & ELEVATIONS

Scale 1:100 @ A1 Drawn GB
Checked Date JULY 2018

Drawing No.
06/11/542 - 134

This drawing and design is copyright and must not
be reproduced in part or in whole without prior
written consent. Contractors must verify all
dimensions on site before commencing work or
preparing shop drawings.