





REAR ELEVATION

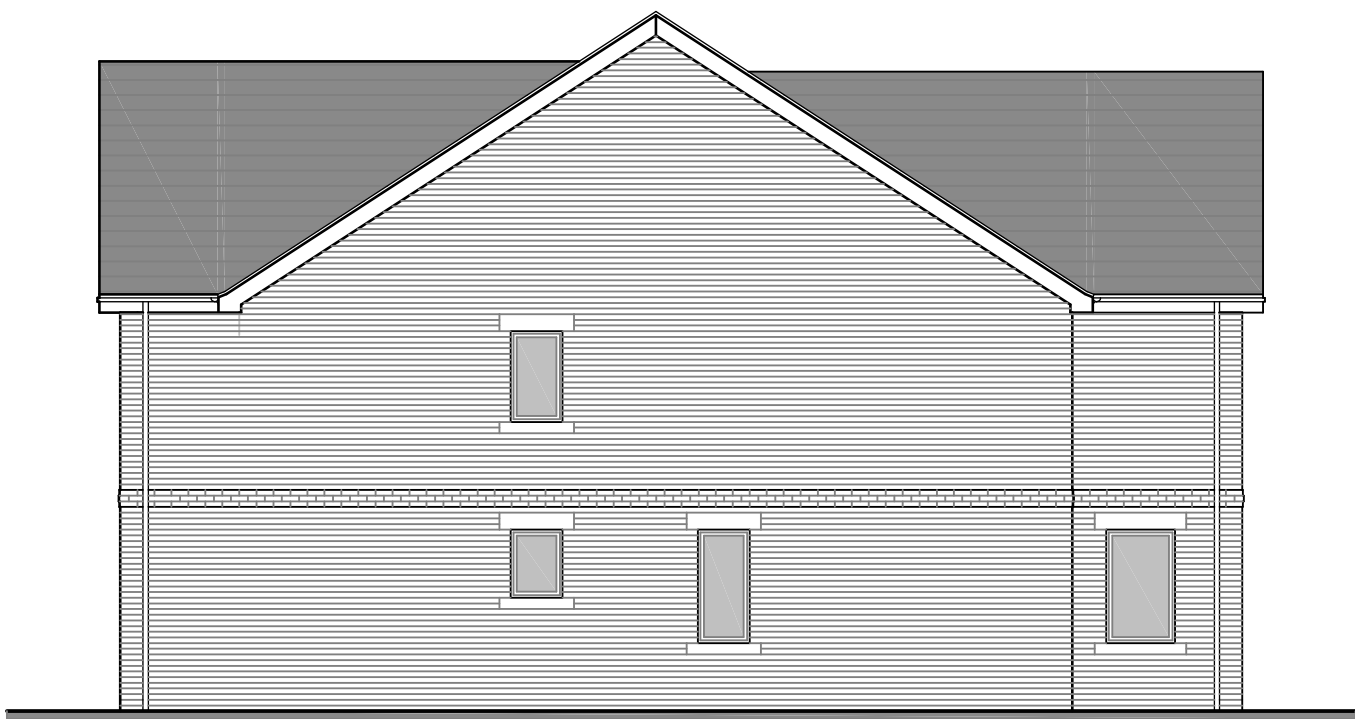

SIDE ELEVATION

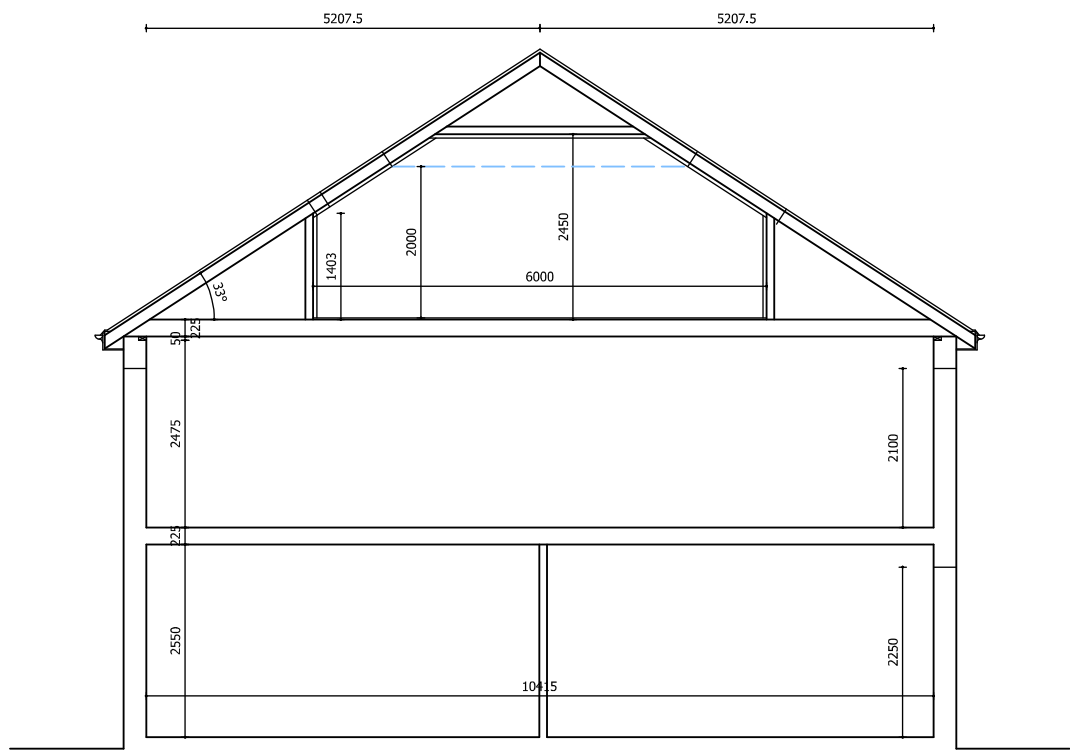


CROSS-SECTION




FRONT ELEVATION




SIDE ELEVATION

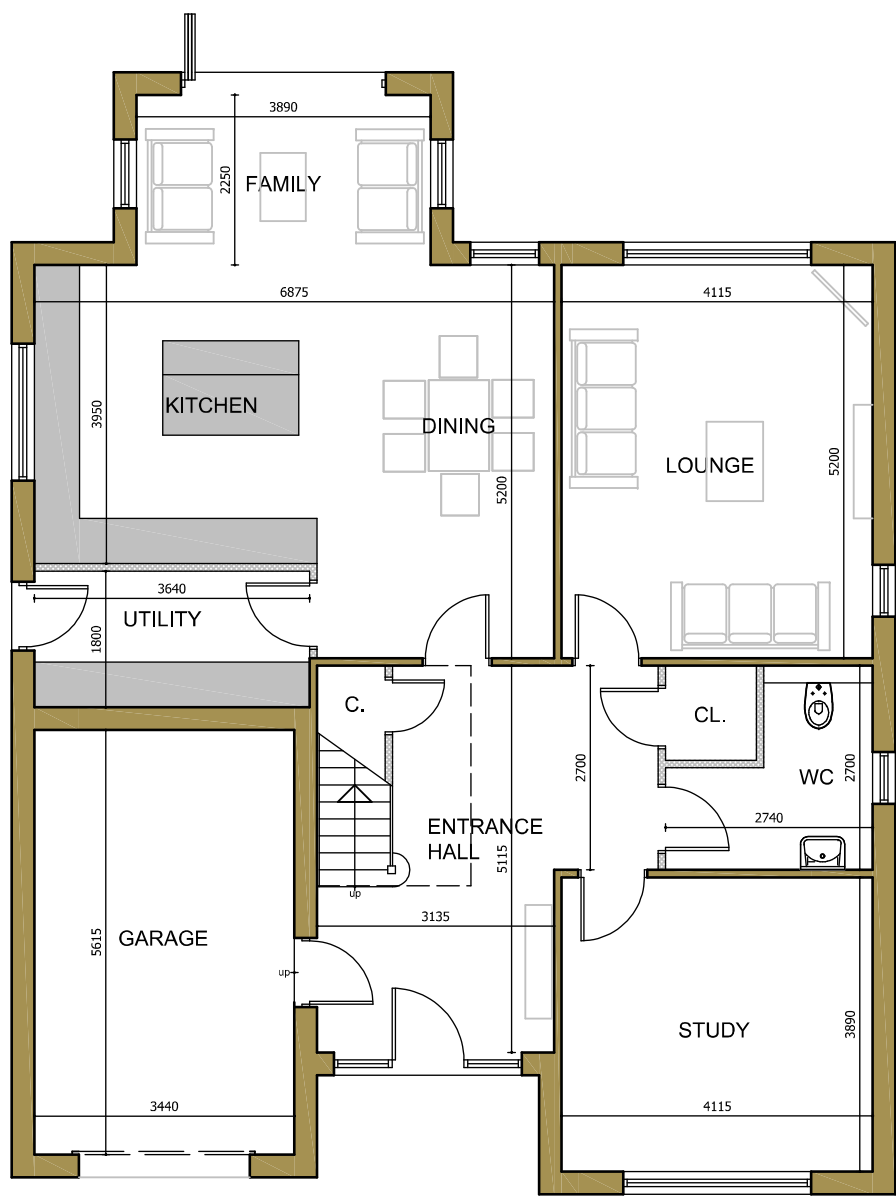

GF PLAN
113.66m² G.I.A. plus
garage @ 19.31m² G.I.A.

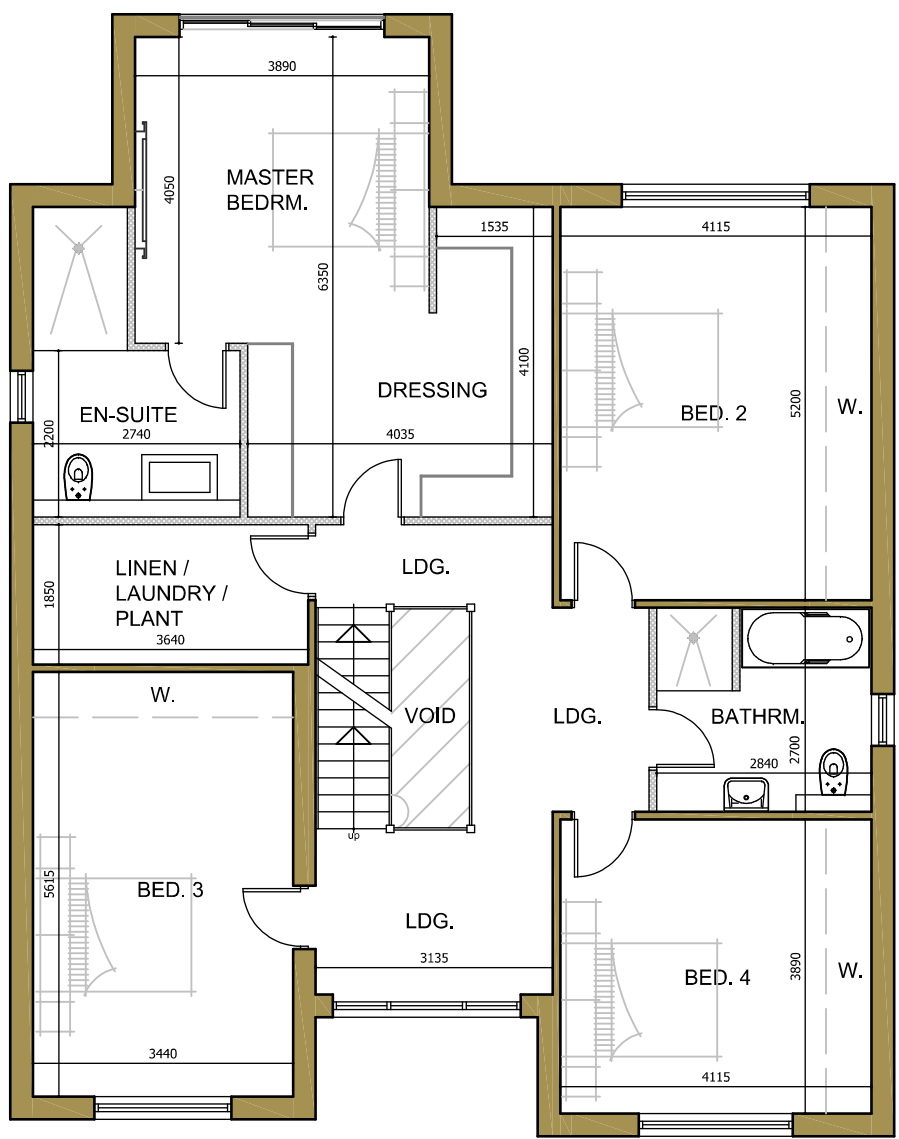

FF PLAN
135.38m² G.I.A.

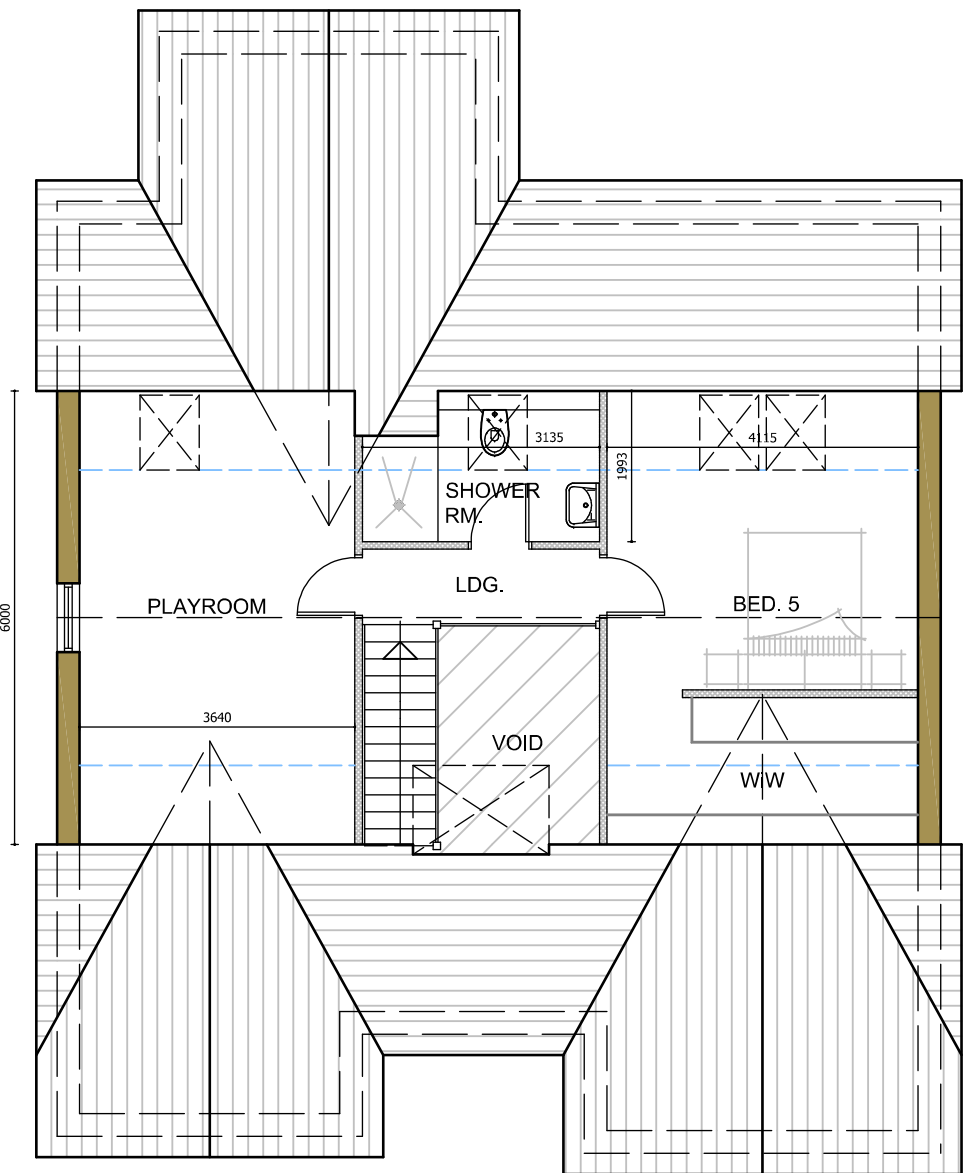

SF PLAN
66.54m² G.I.A.

No.	Date	Revision	Initial
-----	------	----------	---------

ALPHA DESIGN

Architectural Services
Member of the Chartered Institute of
Architectural Technologists

Tel: 01900 829199

Project

PROPOSED RESIDENTIAL
DEVELOPMENT FOR UP TO
65 DWELLINGS,
KEEKLE MEADOWS,
CLEATOR MOOR

Client

HIGH GRANGE
DEVELOPMENTS LTD.

Drawing

DWELLING TYPE L -
PLANS & ELEVATIONS

Scale 1:100 @ A1 Drawn GB

Checked Date DEC. 2021

Drawing No.

06/11/542 - 203

This drawing and design is copyright and must not
be reproduced in part or in whole without prior
written consent. Contractors must verify all
dimensions on site before commencing work or
preparing shop drawings.