




Proposed East Elevation

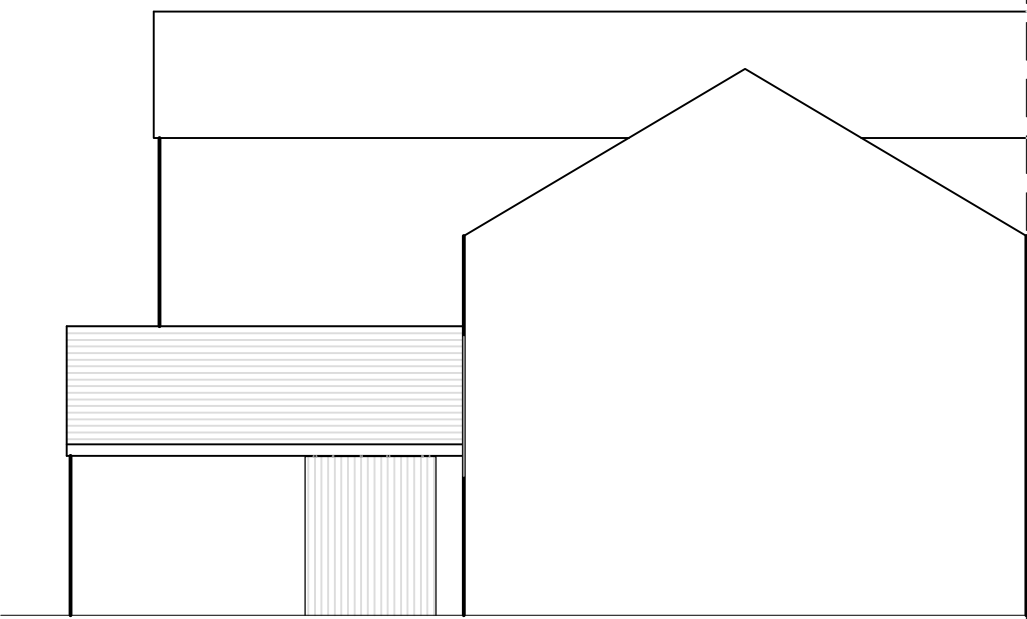

Proposed South Elevation

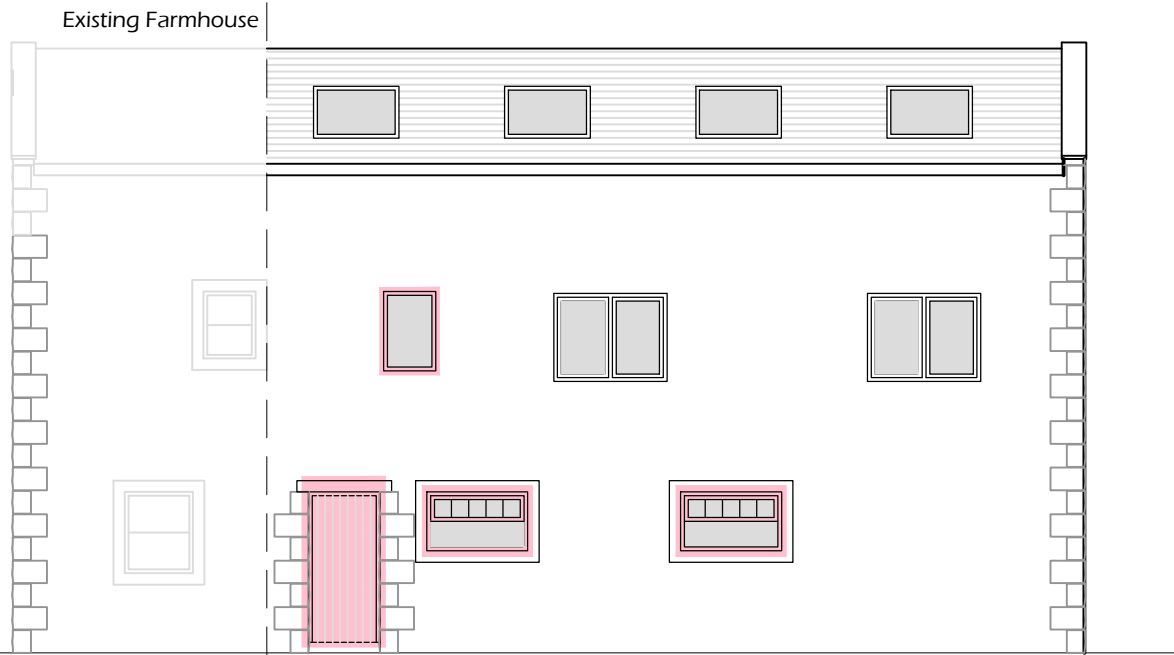


Proposed North Elevation

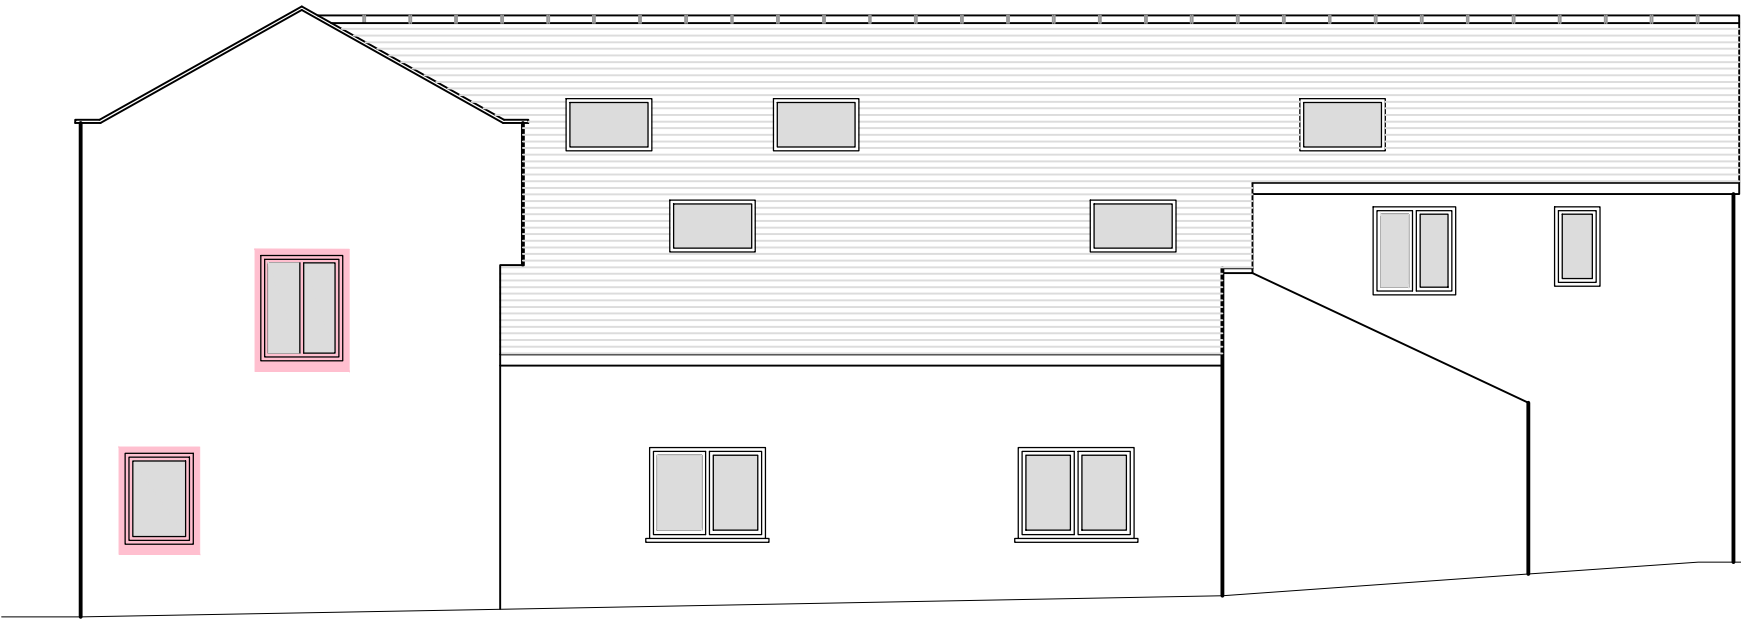

Proposed West Elevation



KEY

 Existing openings used

GENERAL NOTES:-
All workmanship & materials to comply with Building Regulations, British Standards, Codes of Practice & NHBC requirements, All materials to be fixed, applied or mixed in accordance with manufacturers instructions or specifications.
All materials shall be suitable for their purpose.
The contractor shall take into account everything necessary for the proper execution of the works, to the satisfaction of the Building Inspector whether or not indicated on the drawing.
CHECK ALL MEASUREMENTS ON SITE DO NOT SCALE FROM THIS DRAWING.

Client Name		Petersburgh Farm		
Drawing Title		Unit 1 & 2 Proposed Elevations		
Job		Petersburgh Farm Beckermert		THE LAKELAND DESIGN SERVICE
Drawn By	LW	Date	01/11/2024	© The Lakeland Building Group Ltd Unit 9 Westmorland Business Park, Kendal, Cumbria, LA9 6NS Tel 01539 724657 e: info@lakelandbuildinggroup.co.uk
Checked By	-	Scale	1:100 @A3	
Drawing Number	PF-2493-07	Revision	A	