



West Elevation




East Elevation




North Elevation



South Elevation

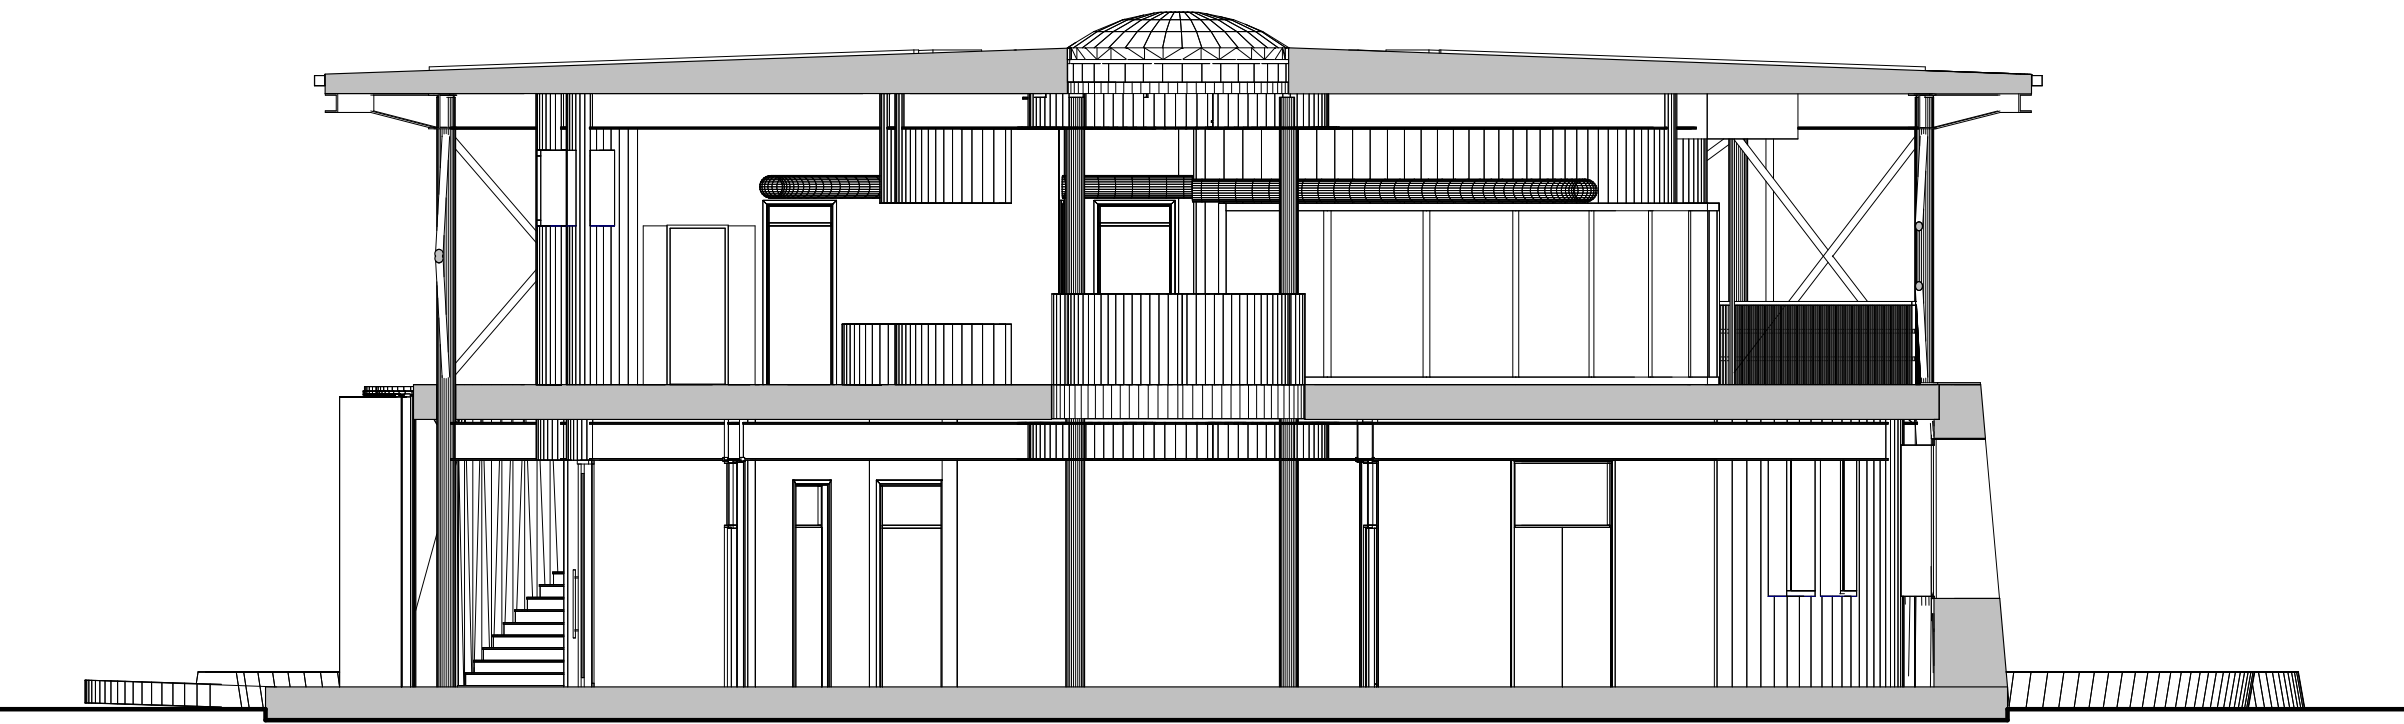

AA
1 : 100

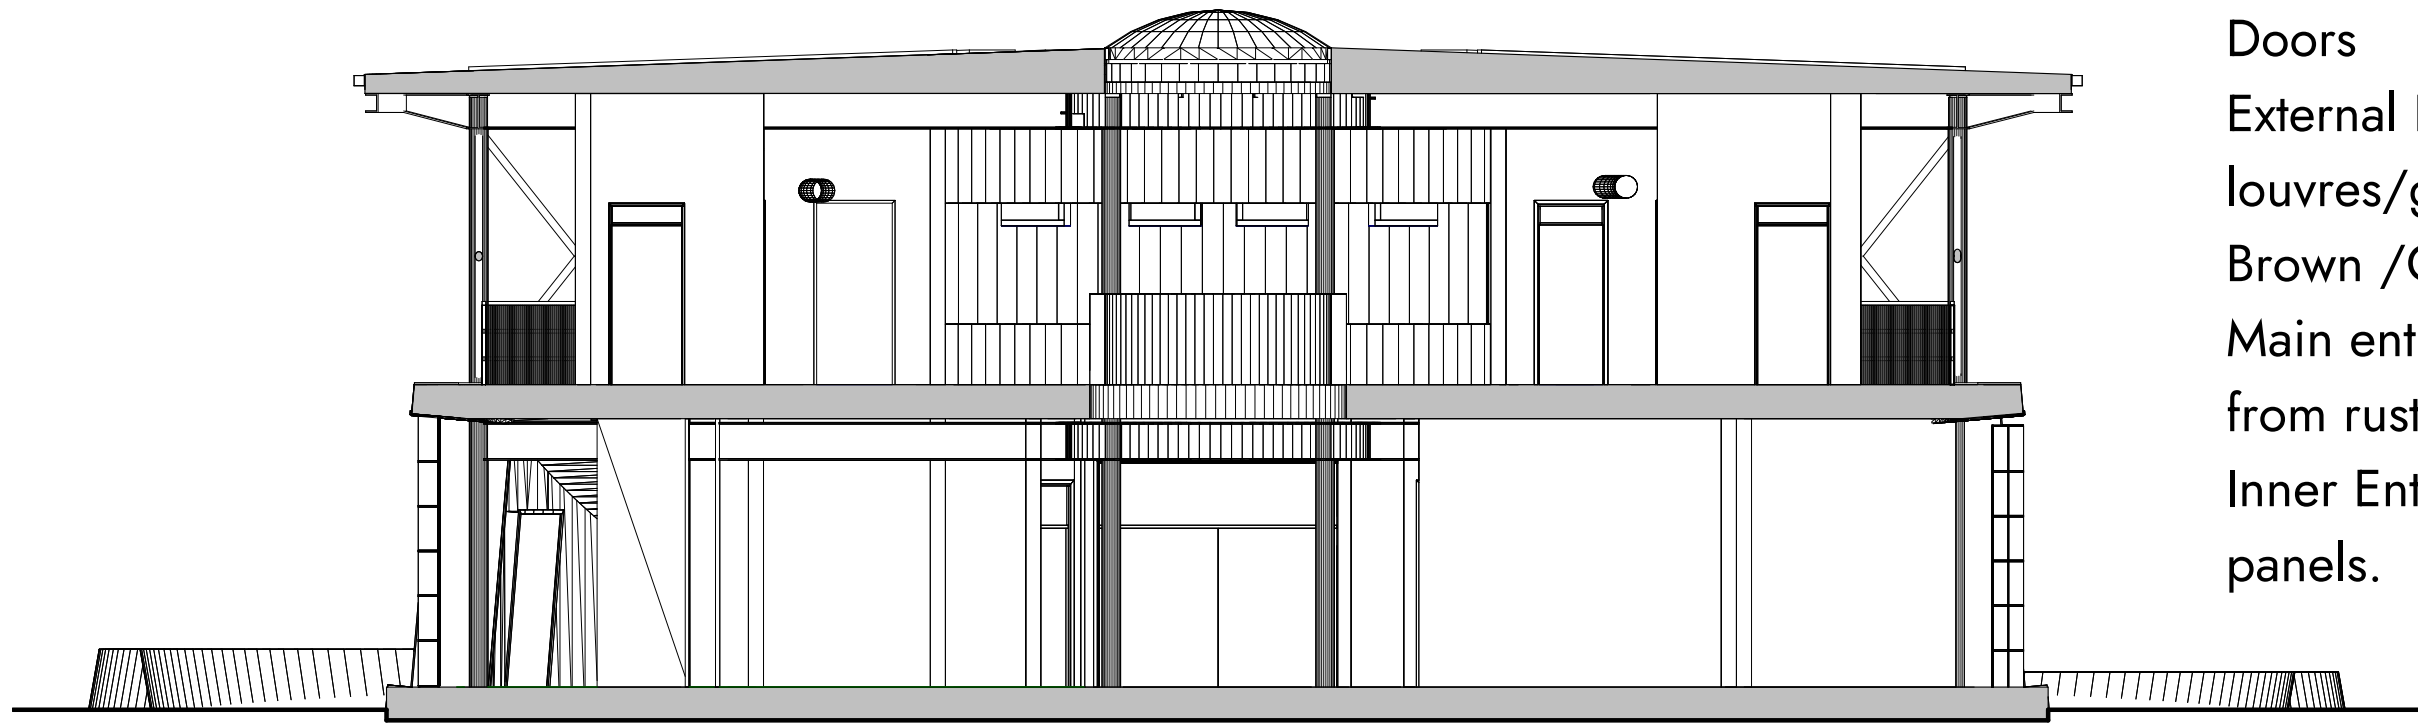

BB
1 : 100



Notes:
Roof
Metal standing seam roof, Slate grey RAL 7031 with thin film Photovoltaic strips bonded to upper surface. Gutter and downpipes to be powder coated galvanised steel colour Dark Grey RAL7026

Walls
First Floor Cladding. Rainscreen cladding panels with mottled finish to emulate rusting steel finish in Brown/Orange
Ground floor Local stone in stainless steel Gabion baskets, with rusting steel window surrounds, heads and cills

Windows
First floor Passivhuas Certified Triple glazed wood aluminium composite with aluminium outer face powder coated to match cladding panels Brown /Orange RAL 3009
Ground floor Passivhuas Certified Triple glazed wood aluminium composite with aluminium outer face powder coated to match rusted steel surrounds RAL 3009

Doors
External Plant room and Store doors to be steel louvres/grills powder coated to match cladding panels Brown /Orange RAL 3009
Main entrance door bespoke concertina door made from rusting steel with cut out design and features. Inner Entrance door clad to match Rainscreen cladding panels.

Proposed Elevations and Sections Ironline Project

0m 2m 4m 6m 8m 10m
VISUAL SCALE 1:100 @ A1

This drawing is to be read in conjunction with all related drawings. Dimensions must be checked and verified on site before commencing work or producing shop drawings. The originator must be notified immediately of any discrepancy. This drawing is copyright and remains the property of Architects Plus, and may not be reproduced in any way without written consent from Architects Plus.

Suite 3, Carlyle's Court, St Mary's Gate, Carlisle, Cumbria, CA3 8RY | ap@architectsplus.co.uk | 01228 515144

WWW.ARCHITECTSPUS.CO.UK

Registered Office
Suite 3, Carlyle's Court, St Mary's Gate,
Carlisle, Cumbria, CA3 8RY

Company Registration
Architects Plus (UK) Limited
Registered in England no. 4221140

Revision		Description	Drawn	Approved	Date
Drawing			Status		
Proposed Elevations and Sections			PL - Planning		
Project		Client name	RIBA stage		
Ironline Project		CUMBERLAND COUNTY COUNCIL	3 - SPATIAL DESIGN		
Date	Drawn by	Scale @ A1	Drawing number	Revision	
01/04/25	RP	As indicated	24044-PL08		