



WILSON (A)


Planning Drawings

GF: 66.91 m2 (720.21 ft2)
FF: 65.50 m2 (705.04 ft2)
TOTAL: 132.41 m2 (1425.25 ft2)


© **Story Homes.**

Story House, Lords Way, Kingmoor Business Park,
Carlisle, Cumbria. CA6 4SL.

Tel 01228 404550
Fax 01228 404551

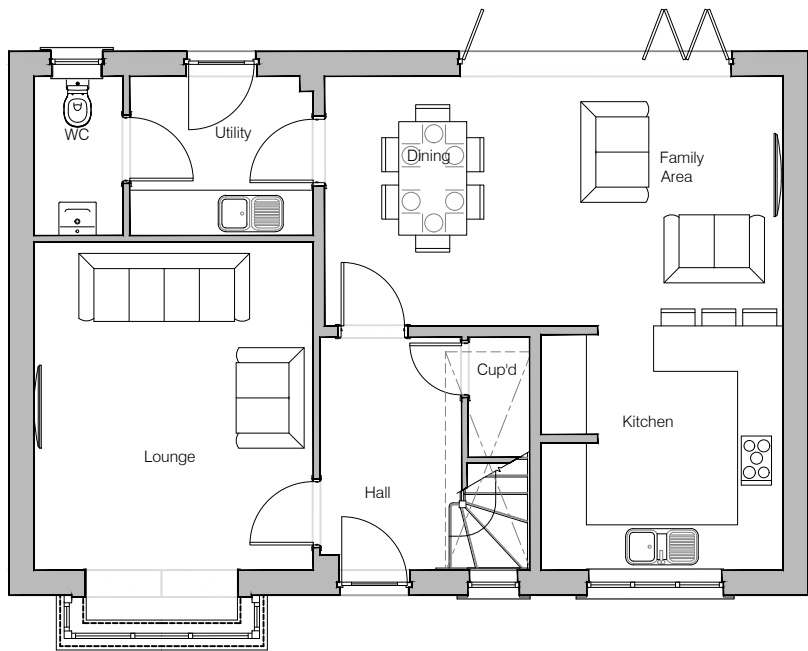

Ground Floor Layout

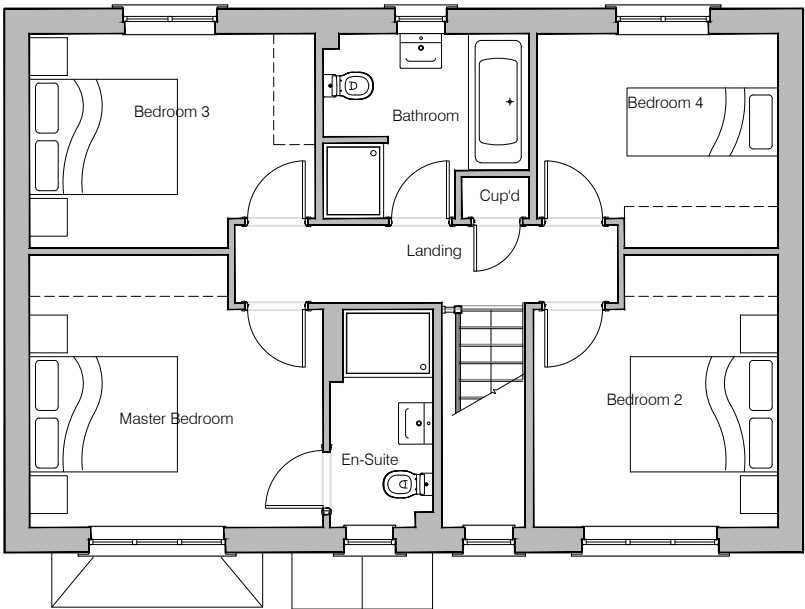


First Floor Layout




HOUSE TYPE			
WILSON (A)			
DRAWING			
Planning Layout 1 (Front)			
DRAWN BY	JR	DATE	29/03/19
CHECKED BY	CTM, AH, AO	SCALE	1:100@A3
DWG PACK	DRAWING NUMBER	REVISION	
A/05	WLN-PLP1	B	
Revisions	Notes	Date	
A	Stair design amended. Landing setting out amended accordingly, En-Suite shower tray size amended.	06/06/19	
B	En-suite layout updated.	14/10/20	
<div>© Story Homes. Story House, Lords Way, Kingmoor Business Park, Carlisle, Cumbria. CA6 4SL Tel 01228 404550 Fax 01228 404551</div>			




Front Elevation

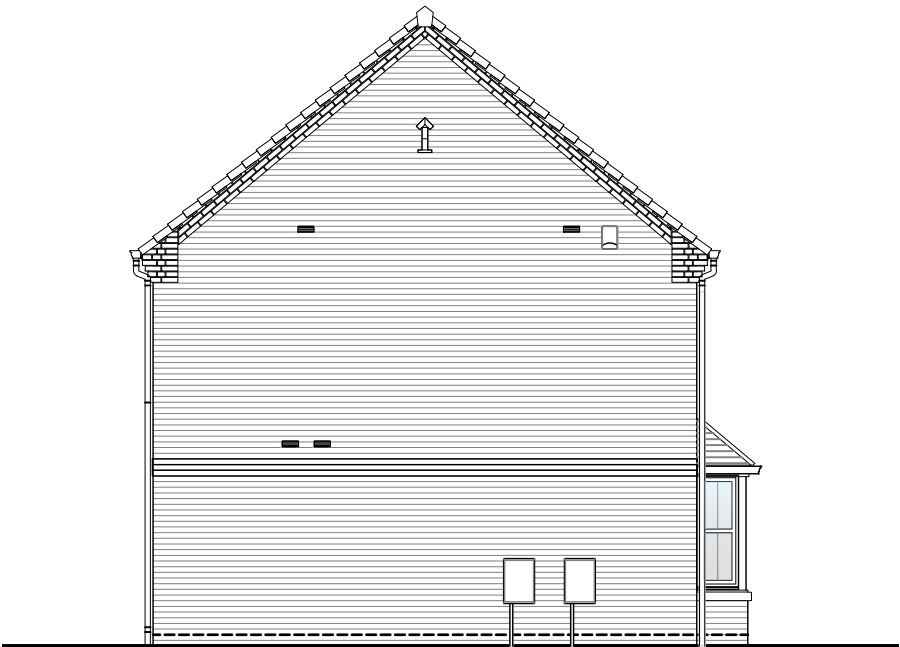

Left Elevation

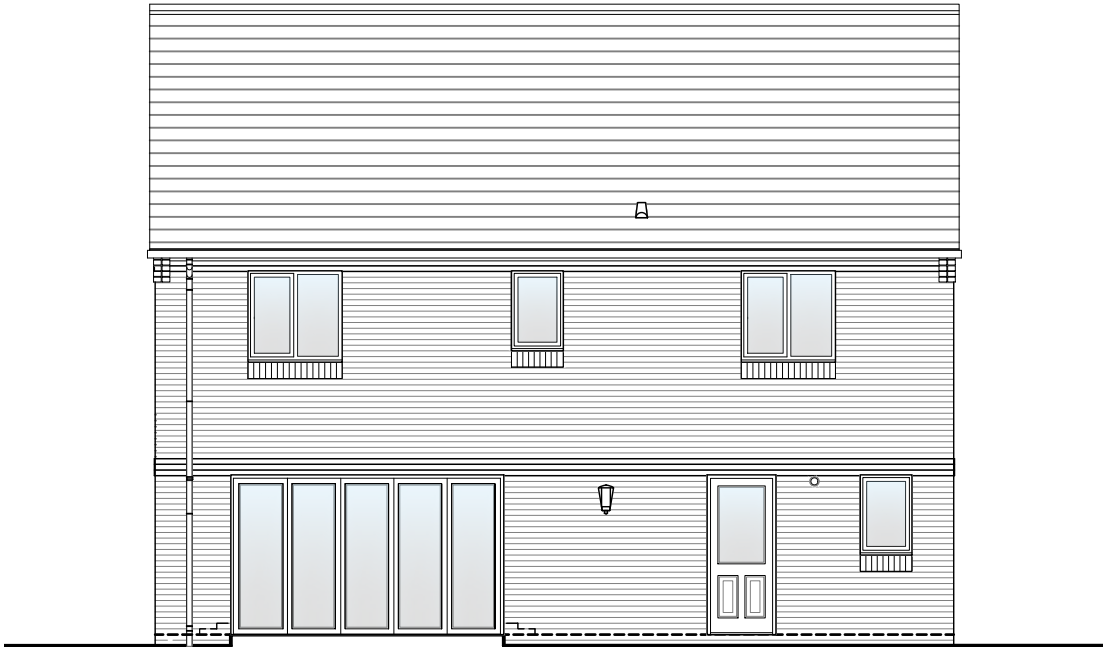

Rear Elevation

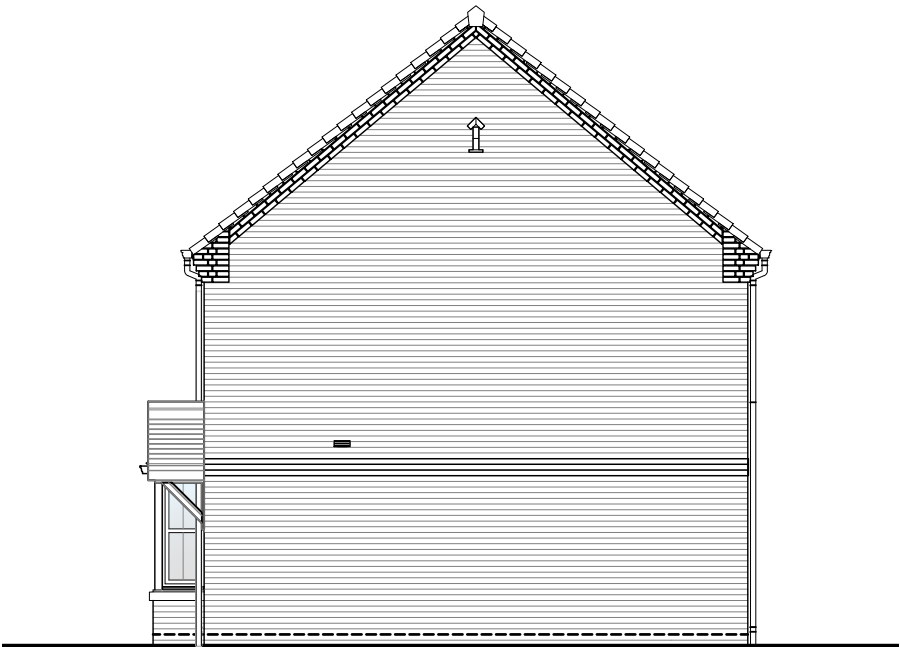

Right Elevation

NOTES



HOUSE TYPE		
WILSON (A)		
DRAWING		
Planning Elevation 1/1 (Front)		
DRAWN BY	JR	DATE
CHECKED BY	CTM, AH, AO	SCALE
DWG PACK	A/05	REVISION
	WLN-PLE1/1	B
Revisions	Notes	Date
A	New Canopy shown. Kitchen extractor moved.	06/06/19
B	First floor extract vents raised by 75mm.	14/05/20


FRONT FACING



Front Elevation



Left Elevation

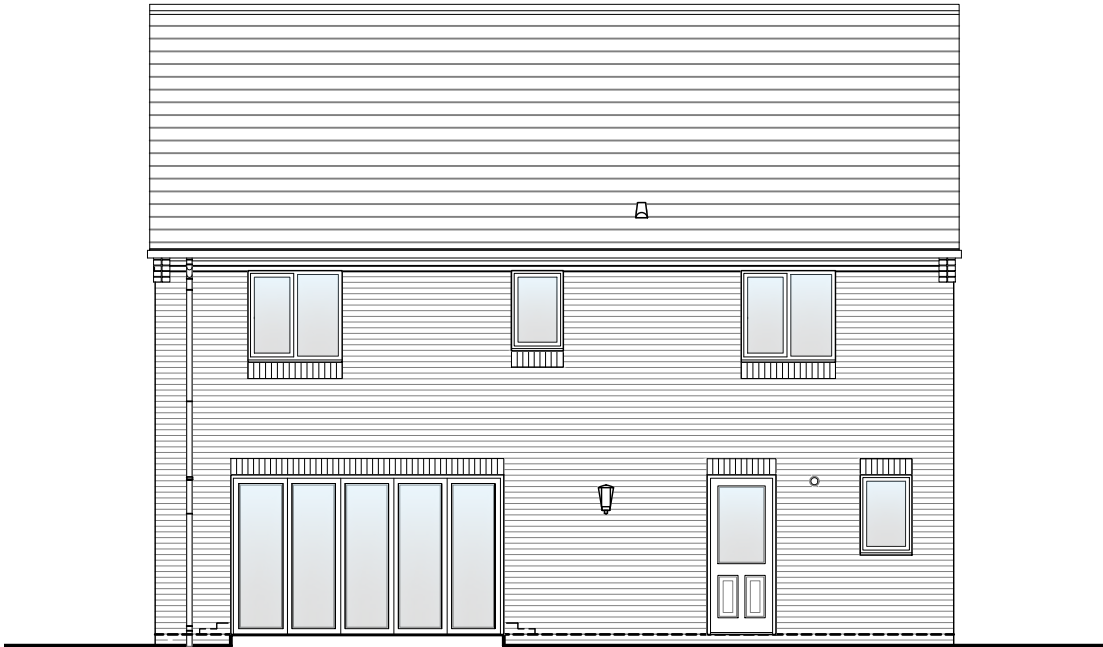

Rear Elevation



Right Elevation

NOTES



HOUSE TYPE
WILSON (A)


DRAWING
Planning Elevation 1/2 (Front)

DRAWN BY	JR	DATE	29/03/19
CHECKED BY	CTM, AH, AO	SCALE	1:100@A3
DWG PACK	A/05	DRAWING NUMBER	WLN-PLE1/2
		REVISION	B


Revisions	Notes	Date
A	New Canopy shown. Kitchen extractor moved.	06/06/19
B	First floor extract vents raised by 75mm. Bottom of render raised by 75mm.	14/05/20




Front Elevation

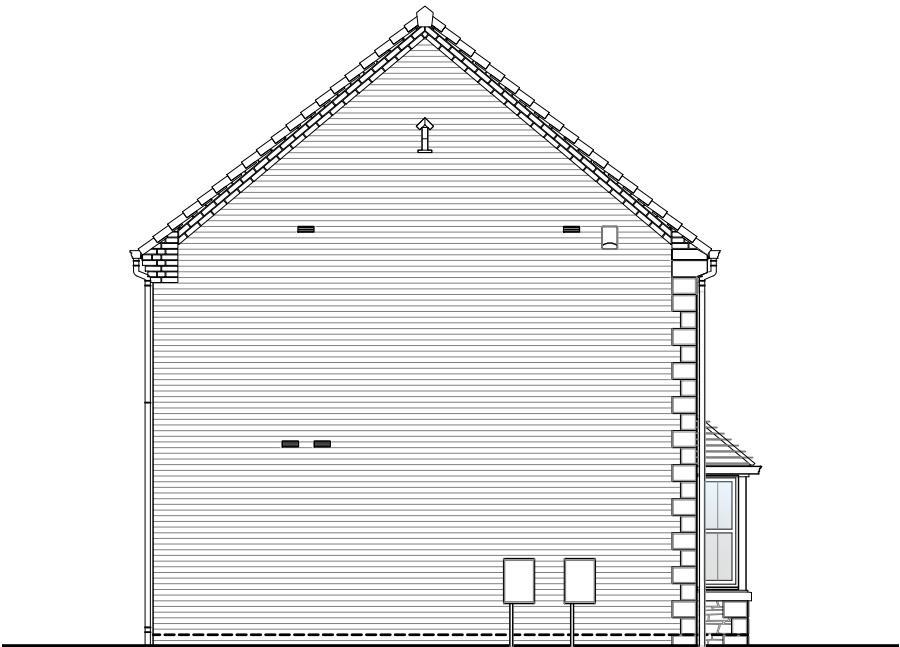

Left Elevation

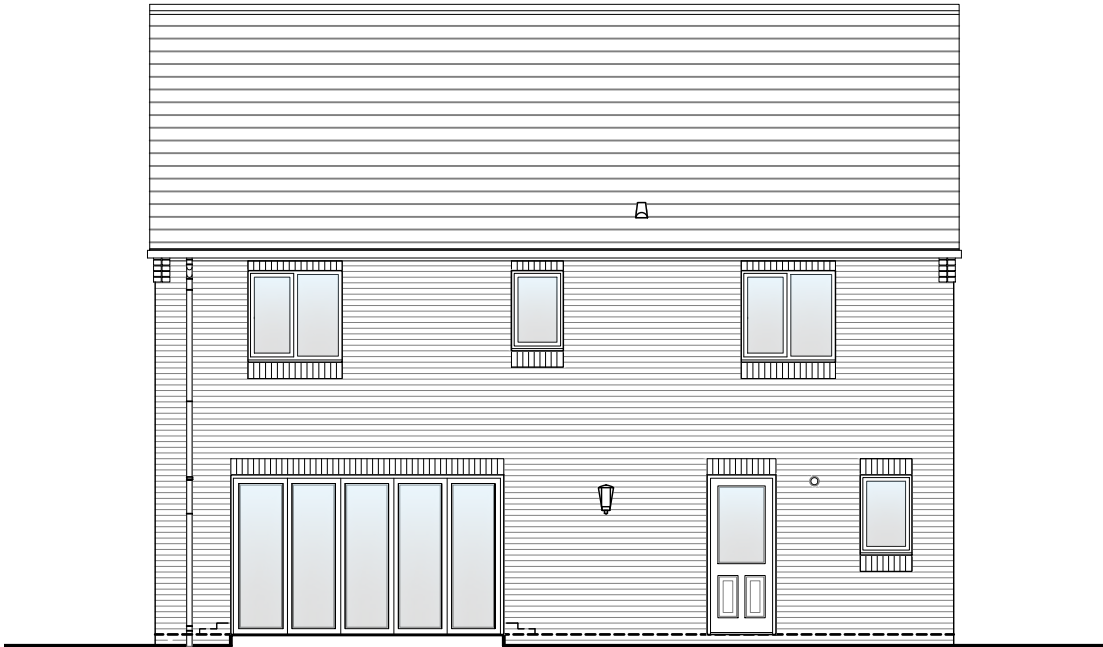


Rear Elevation

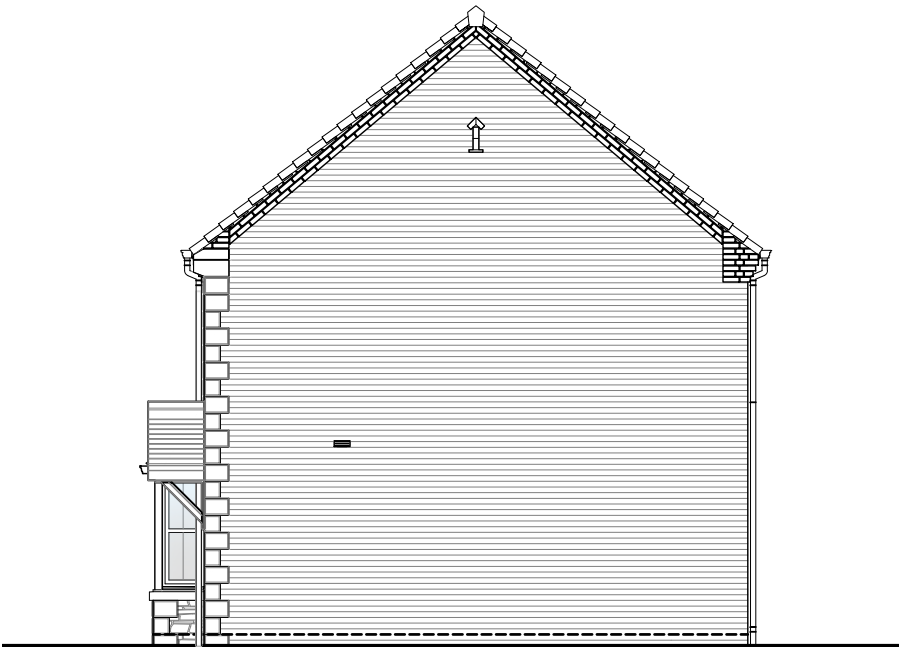


Right Elevation



HOUSE TYPE		
WILSON (A)		
DRAWING		
Planning Elevation 1/3 (Front)		
DRAWN BY	JR	DATE 29/03/19
CHECKED BY	CTM, AH, AO	SCALE 1:100@A3
DWG PACK	A/05	REVISION
	WLN-PLE1/3	B
Revisions	Notes	Date
A	New Canopy shown. Kitchen extractor moved.	06/06/19
B	First floor extract vents raised by 75mm.	14/05/20

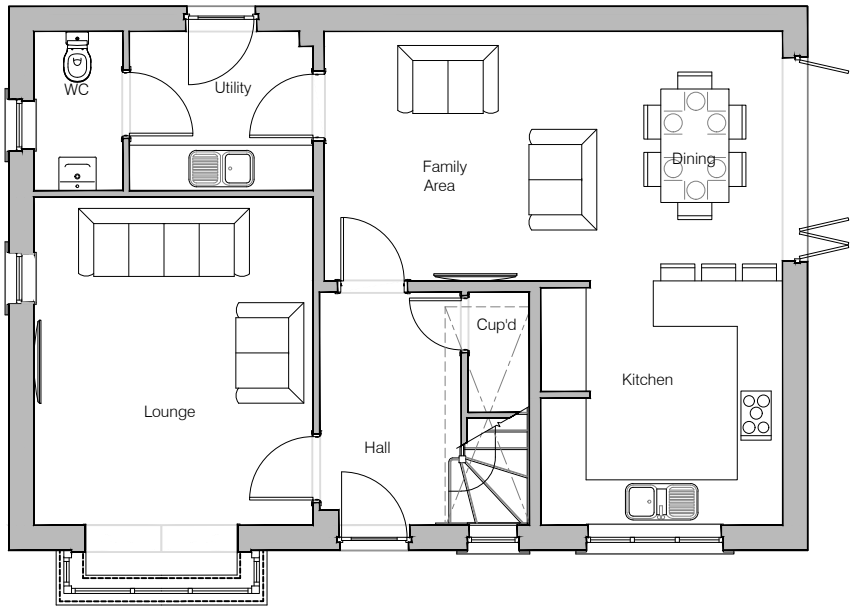

Ground Floor Layout

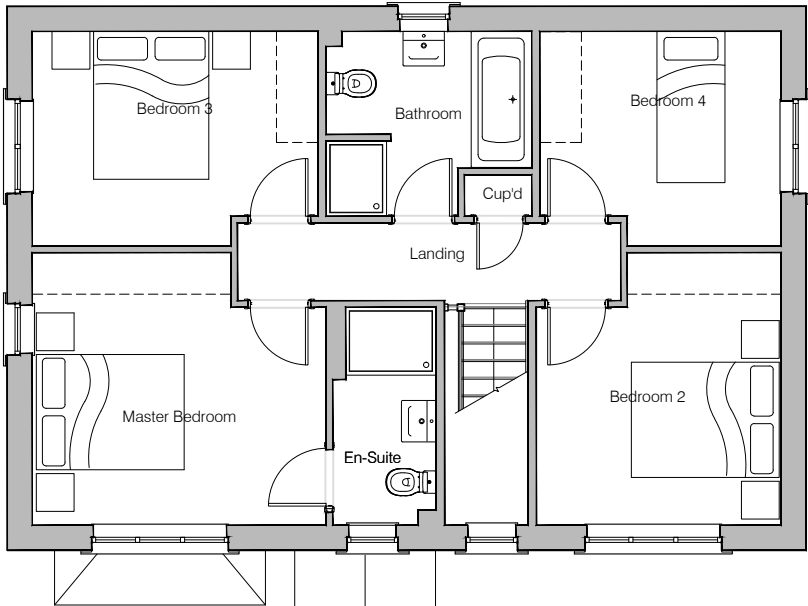

First Floor Layout



HOUSE TYPE			
WILSON (A)			
DRAWING			
Planning Layout 2 (Corner)			
DRAWN BY	JR	DATE	29/03/19
CHECKED BY	CTM, AH, AO	SCALE	1:100@A3
DWG PACK	A/05	DRAWING NUMBER	WLN-PLP2
		REVISION	B
Revisions	Notes	Date	
A	Stair design amended. Landing setting out amended accordingly. En-Suite shower tray size amended.	06/06/19	
B	En-Suite layout updated.	14/10/20	



Front Elevation



Left Elevation



Rear Elevation



Right Elevation




HOUSE TYPE		
WILSON (A)		
DRAWING		
Planning Elevation 2/1 (Corner)		
DRAWN BY	JR	DATE
CHECKED BY	CTM, AH, AO	SCALE
DWG PACK	A/05	REVISION
		B
Revisions	Notes	Date
A	New Canopy shown. Kitchen extractor moved.	06/06/19
B	First floor extract vents raised by 75mm.	14/05/20



Front Elevation



Left Elevation

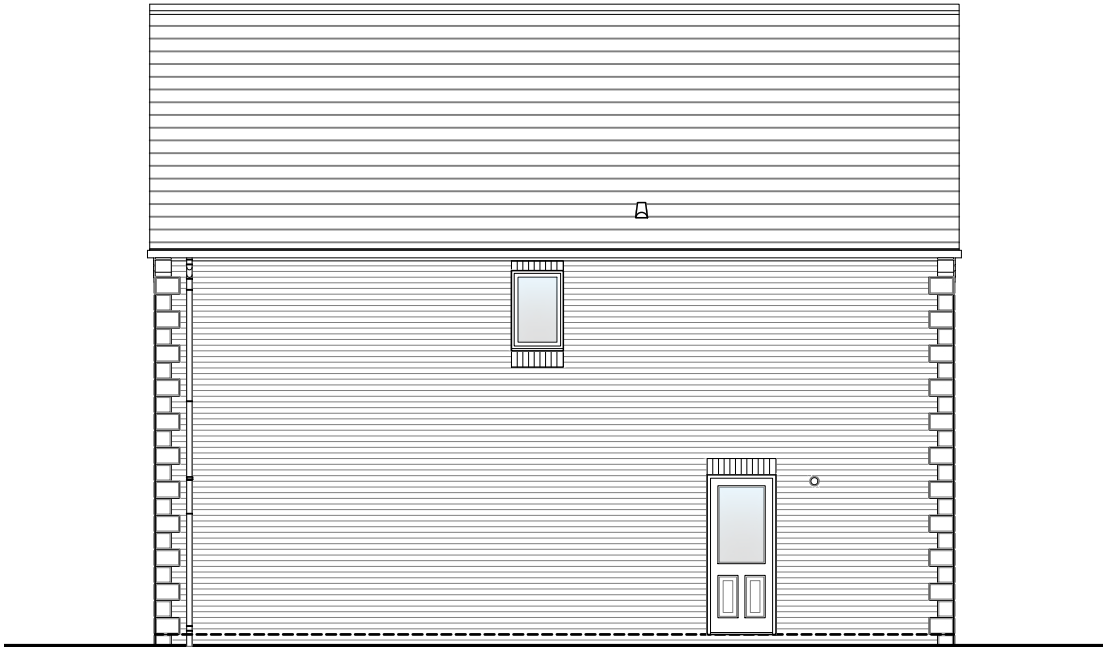

Rear Elevation



Right Elevation




HOUSE TYPE		
WILSON (A)		
DRAWING		
Planning Elevation 2/3 (Corner)		
DRAWN BY	JR	DATE
CHECKED BY	CTM, AH, AO	SCALE
DWG PACK	A/05	REVISION
	WLN-PLE2/3	B
Revisions	Notes	Date
A	New Canopy shown. Kitchen extractor moved.	06/06/19
B	First floor extract vents raised by 75mm.	14/05/20



Front Elevation



Left Elevation

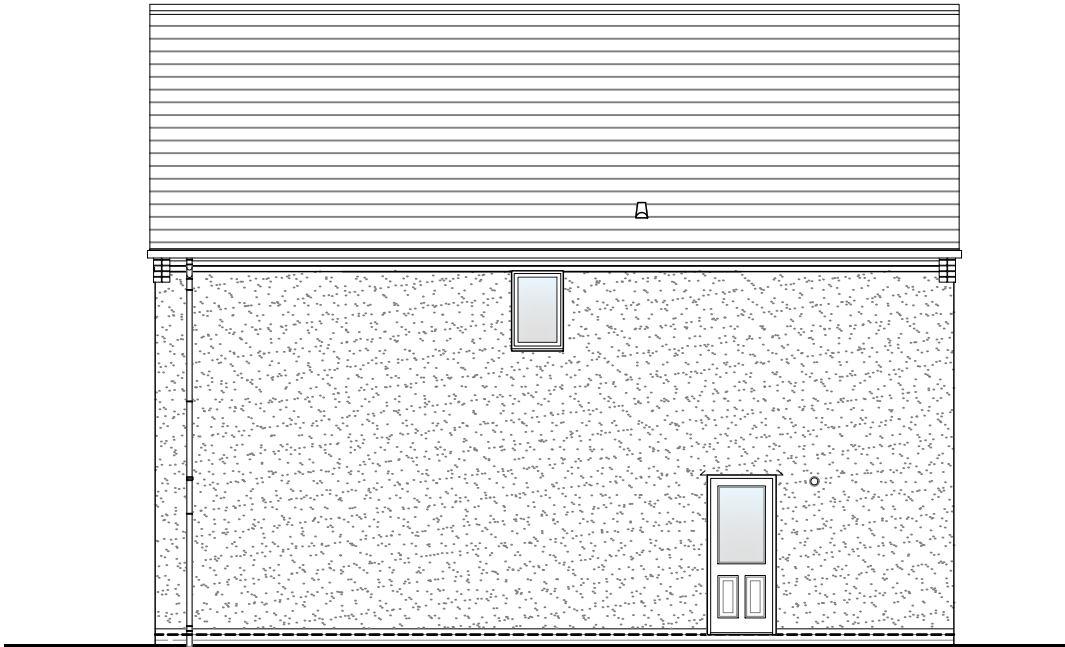

Rear Elevation



Right Elevation



HOUSE TYPE		
WILSON (A)		
DRAWING		
Planning Elevation 2/4 (Corner)		
DRAWN BY	JR	DATE
CHECKED BY	CTM, AH, AO	SCALE
DWG PACK	A/05	REVISION
	WLN-PLE2/4	B
Revisions	Notes	Date
A	New Canopy shown. Kitchen extractor moved.	06/06/19
B	First floor extract vents raised by 75mm. Bottom of render raised by 75mm.	14/05/20