



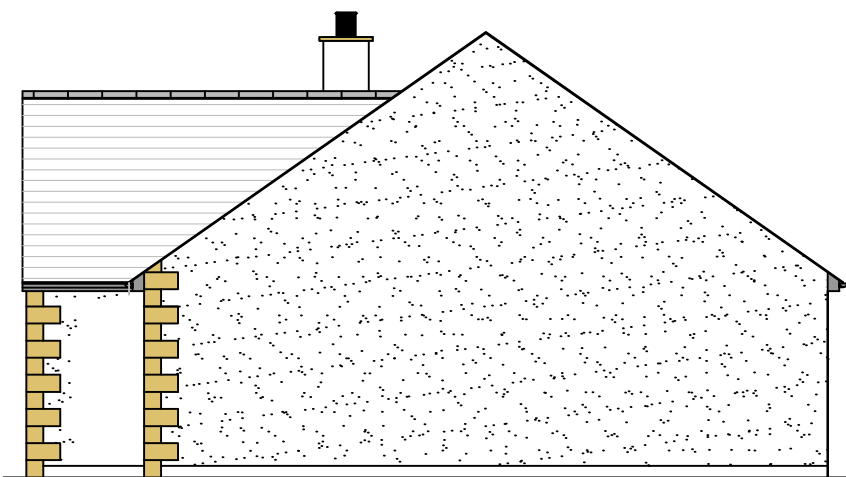


East Elevation

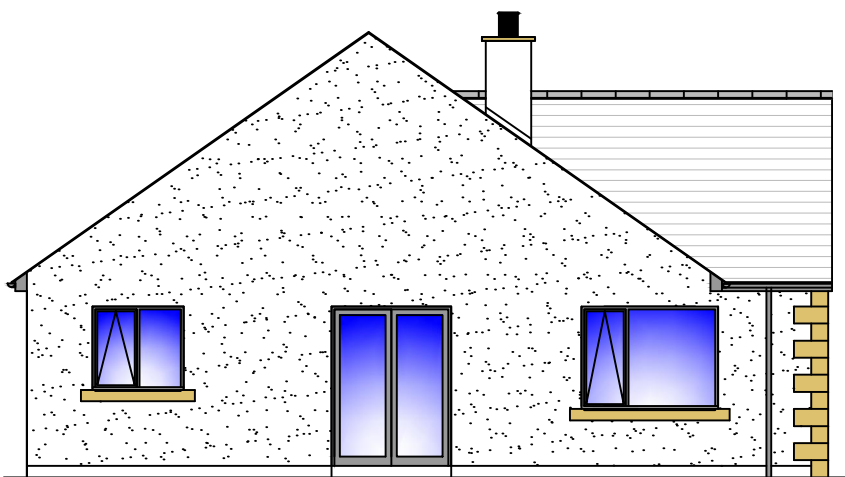


North Elevation



South Elevation

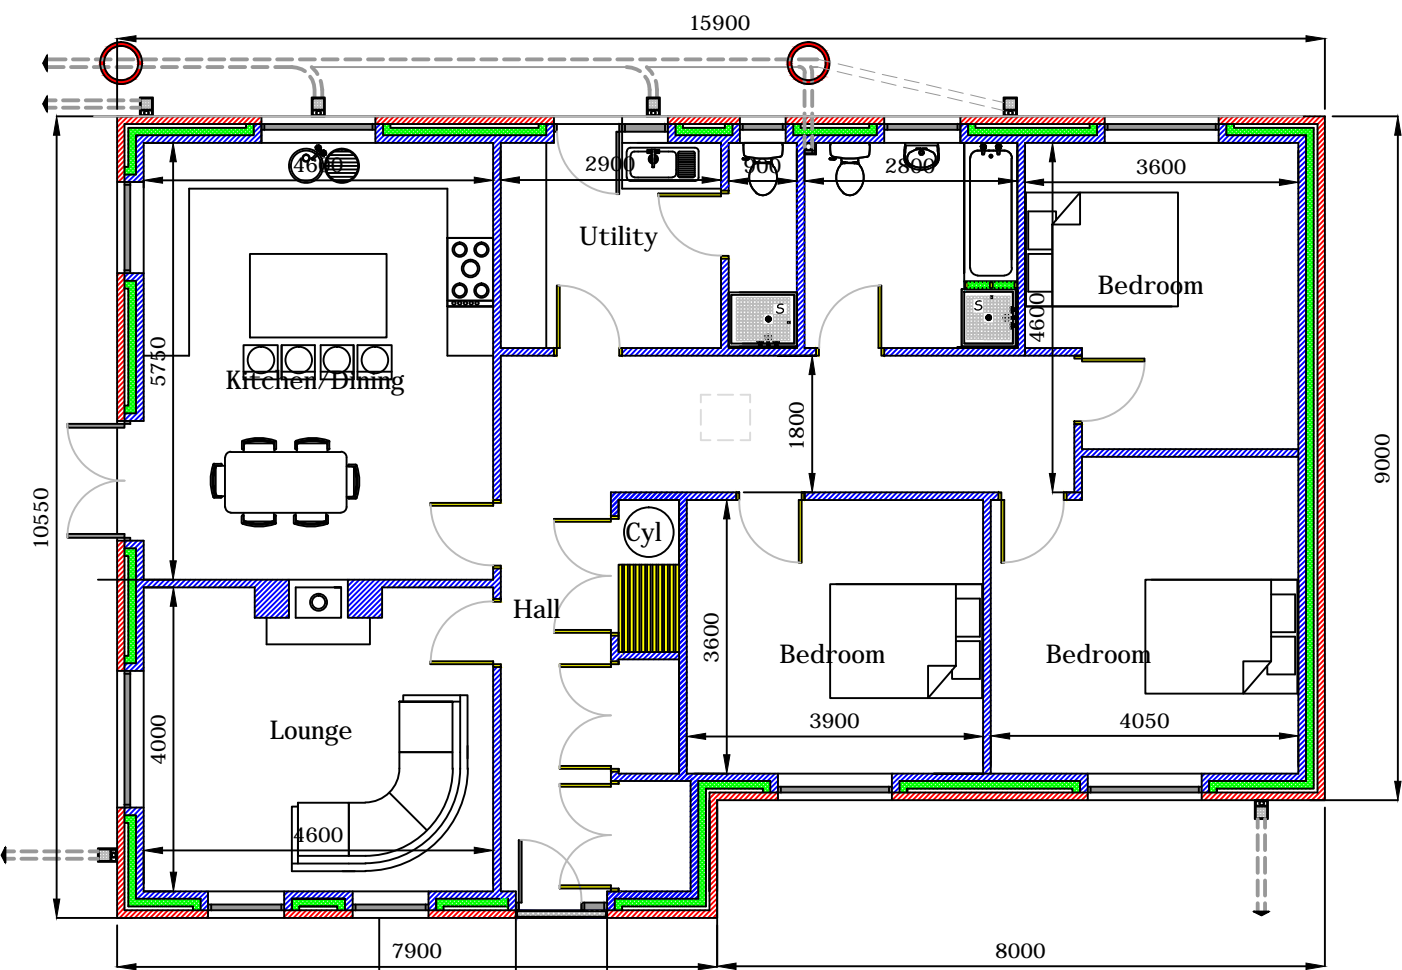

Floor Plan

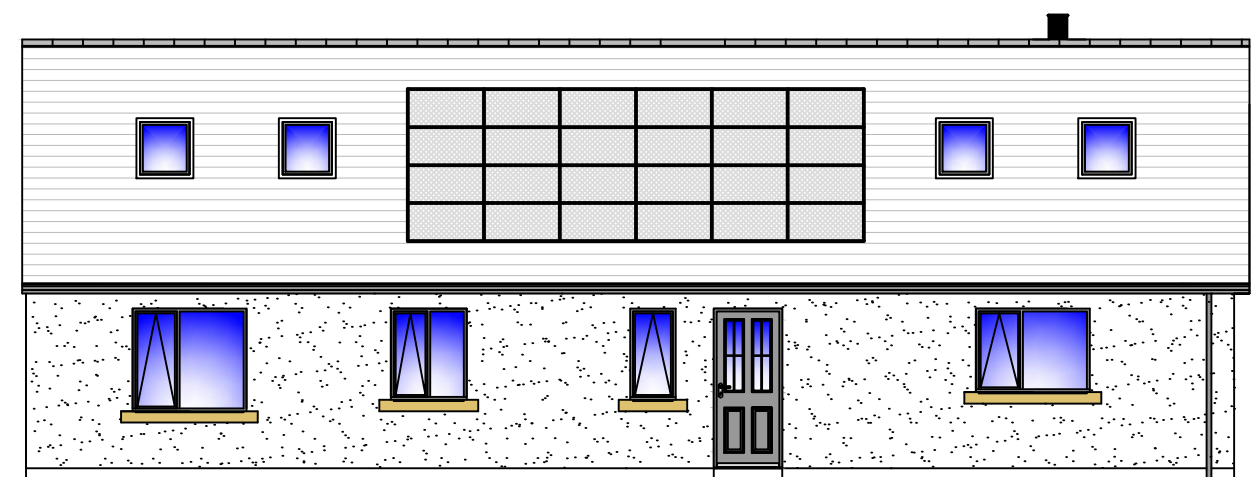

West Elevation

NOTES:

Roof to be Marley Duo flat grey interlocking concrete tiles.

Rear roof area to incorporate low profile PV panels.

Conservation type rooflights in patent flashings to front elevation.

Plinth, front Gable Wall and chimney to be natural stone.

Wall finish other than the above to K Rend white wet dash render.

Artstone Quoins and cills to all windows.

Windows to be high performance frames with double glazed units.

Front and rear entrance doors to be composite in PVCu frames with low level threshold.

Fascias, soffits and rainwater goods to be PVCu.

TITLE:

Proposed Agricultural Workers

Dwelling

(Elevations and Floor Plans)

CLIENT:

Mr & Mrs G Brown

ADDRESS:

Wilson Park Farm,

Pica,

Workington

SCALE:

1:100

DRAWING NO.

GB / KT / 23 / 01



2, Coniston Close, Workington, Cumbria CA14 3PL
Tel: 01900 62132