




North Elevation

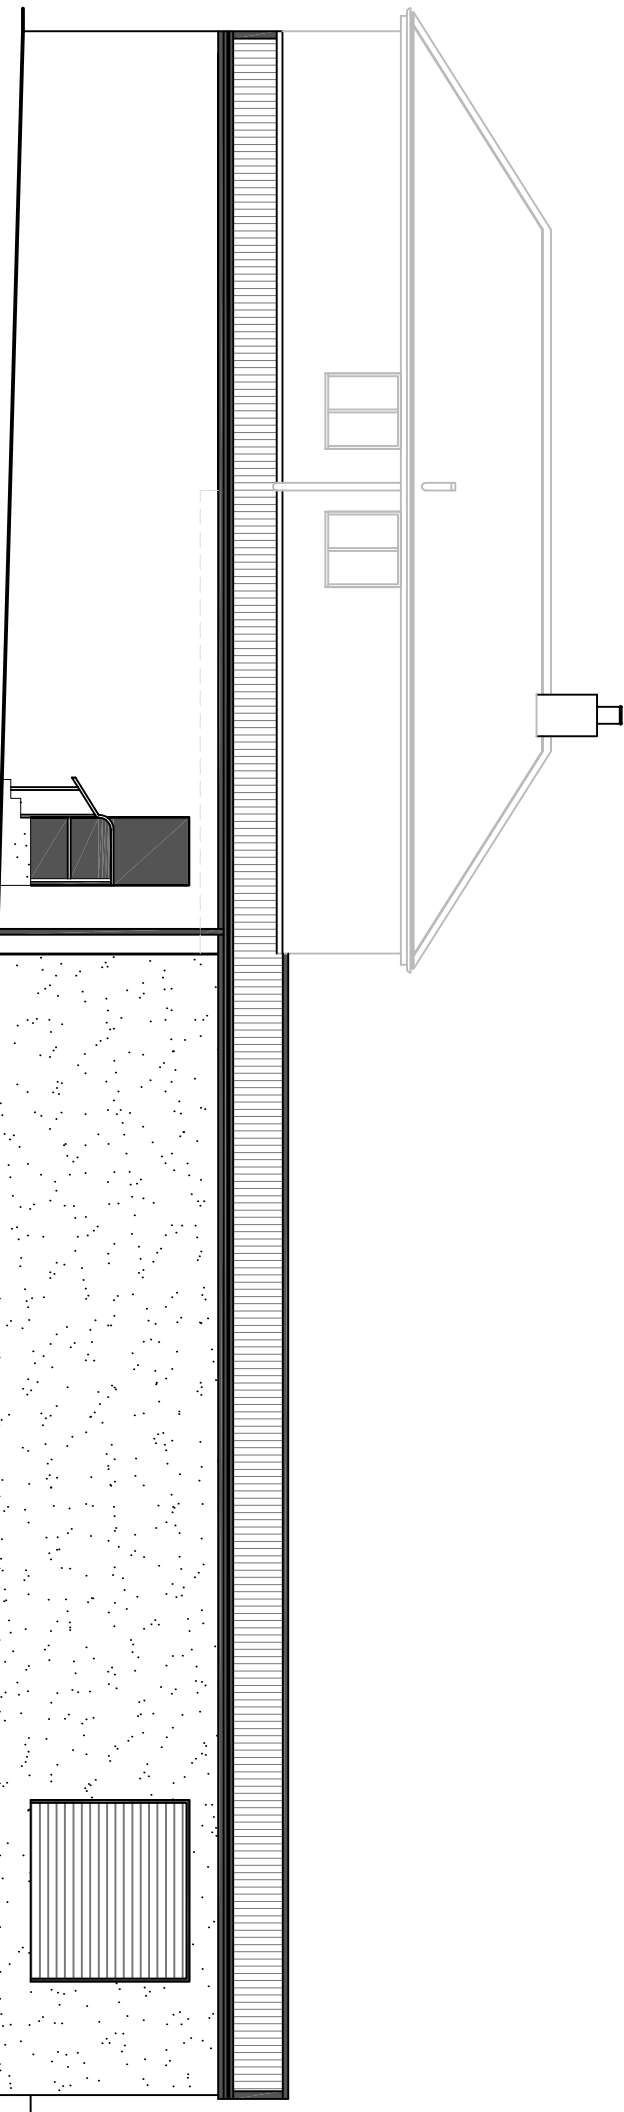

West Elevation

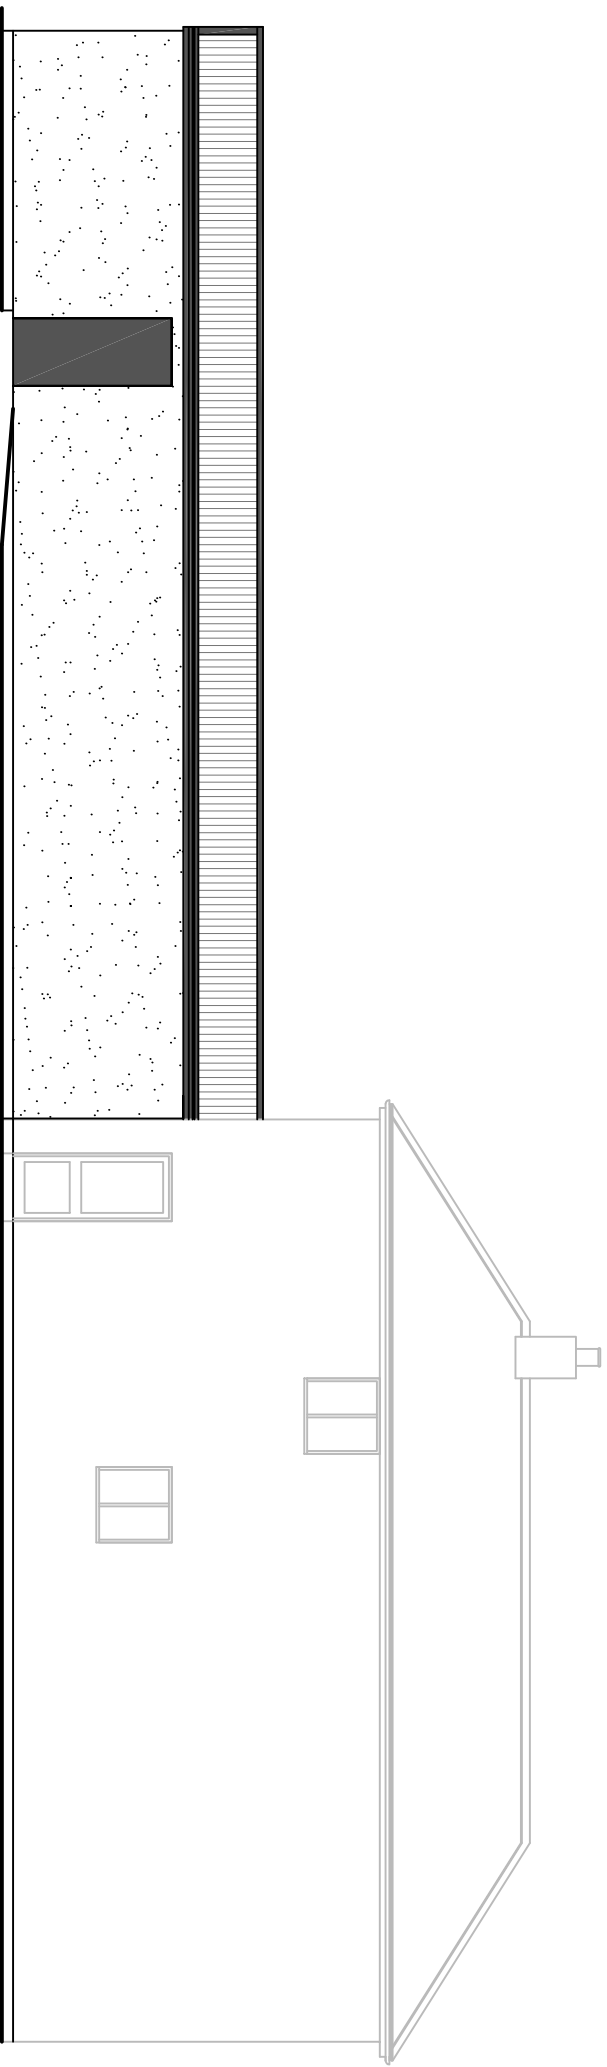


East Elevation

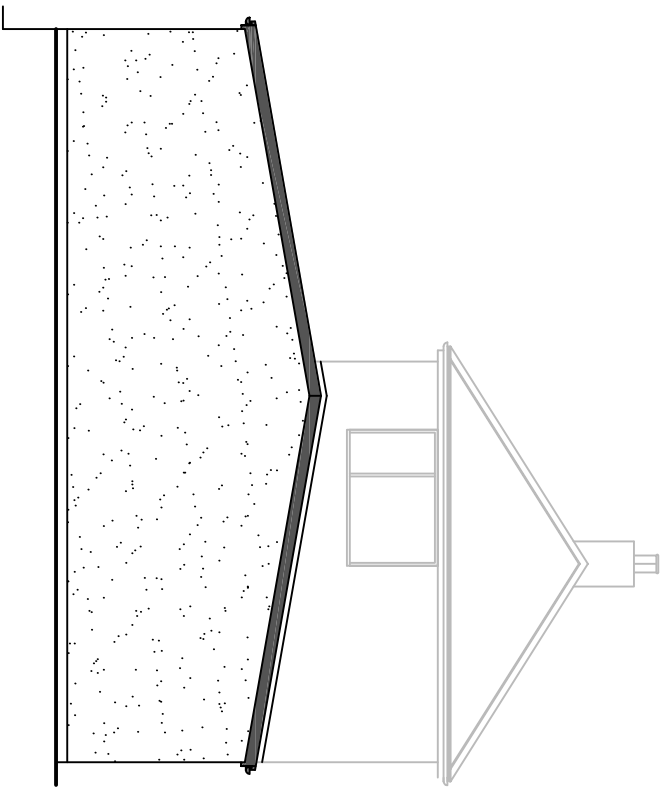

South Elevation

NOTES:

- Roof to be Anthracite profiled insulated steel sheeting with matching trims.
- Walls to be wet dash sand cement render to match existing building.
- Powder coated steel roller shutter to goods entrance.
- Powder coated steel pass doors.
- 150mm pressed steel Deepflow gutters to 75mm rainwater downpipe, colour to match roof covering.

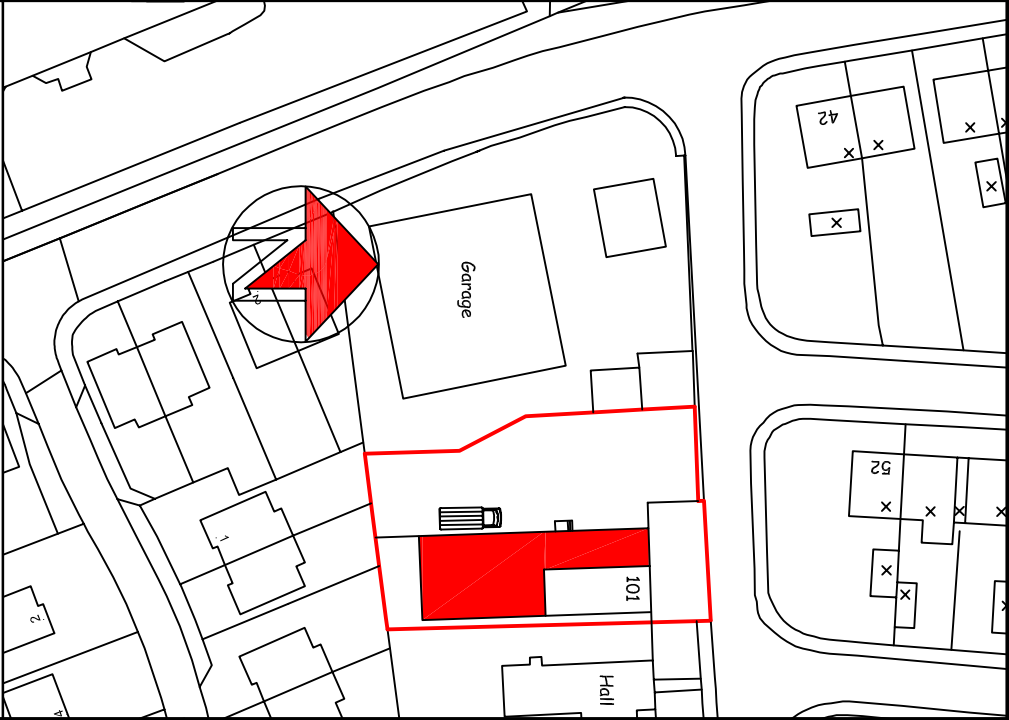

TITLE:

Proposed extension to provide additional retail space and mono pitch roof over existing flat roof

CLIENT:

Mr A Sharma

ADDRESS:

101, Woodhouse Road,
Whitehaven

SCALE:

1: 100 and 1250 @ A2

DRAWING NO.

AS / KT / 21 / 01