

**STREET NAMING AND NUMBERING
NEW HOUSING DEVELOPMENT – FORMER PONDFIELD GARAGE SITE, SOLWAY
ROAD, KELLS, WHITEHAVEN**

Lead Officer: **Tim Capper, Democratic Services Manager**

To ask members to decide on the street name for the proposed new housing development on the former Pondfield Garage site, Solway Road, Kells, Whitehaven.

Recommendation: That the street name **Hunslet Place** be adopted for the housing development and all the relevant bodies be notified.



Resources Implications: Cost of providing street nameplates if the request is approved.

1.0 Supporting Information


- 1.1. The sites are developments located on the former Pondfield garage site on Solway Road, Kells, Whitehaven. The developers wish to have a new street name adopted for this development.
- 1.2. The developer has suggested the names Hunslet Place for the road within the development. The developer has taken this name from a steam engine that is currently on show in the Haig Mining Museum which is located at the end of Solway Road.

CONTACT OFFICER: Michelle Pennock, Administration Support Officer

BACKGROUND PAPERS: Street Naming file

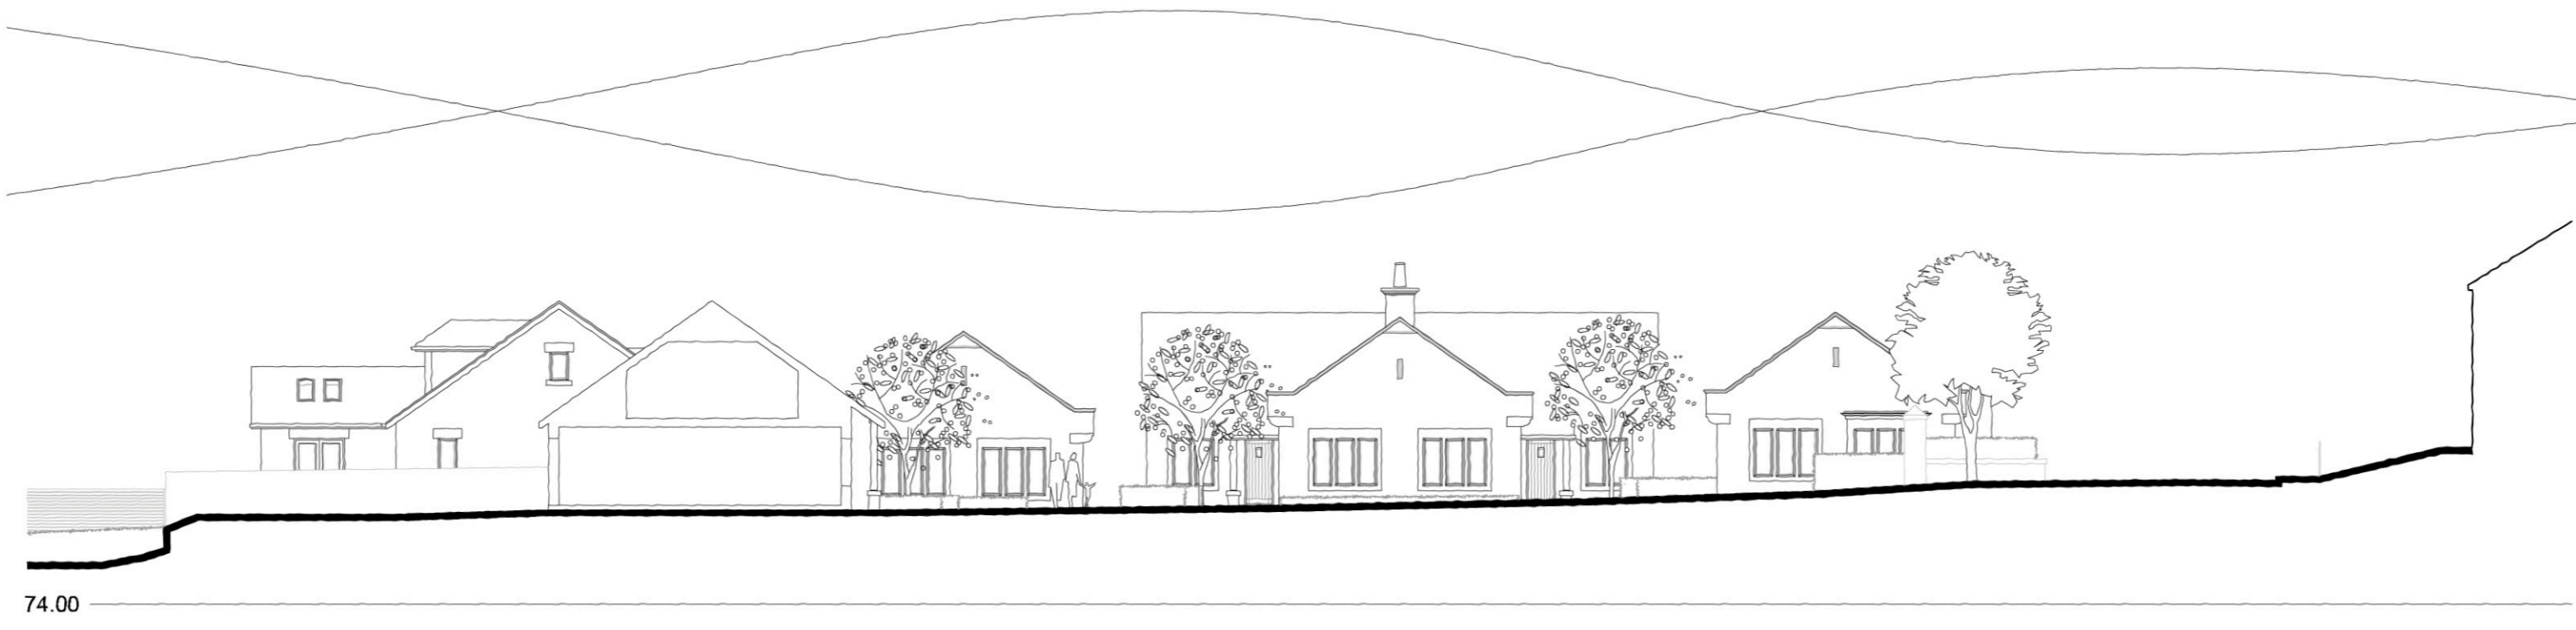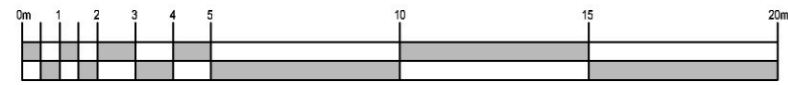

proposed site section

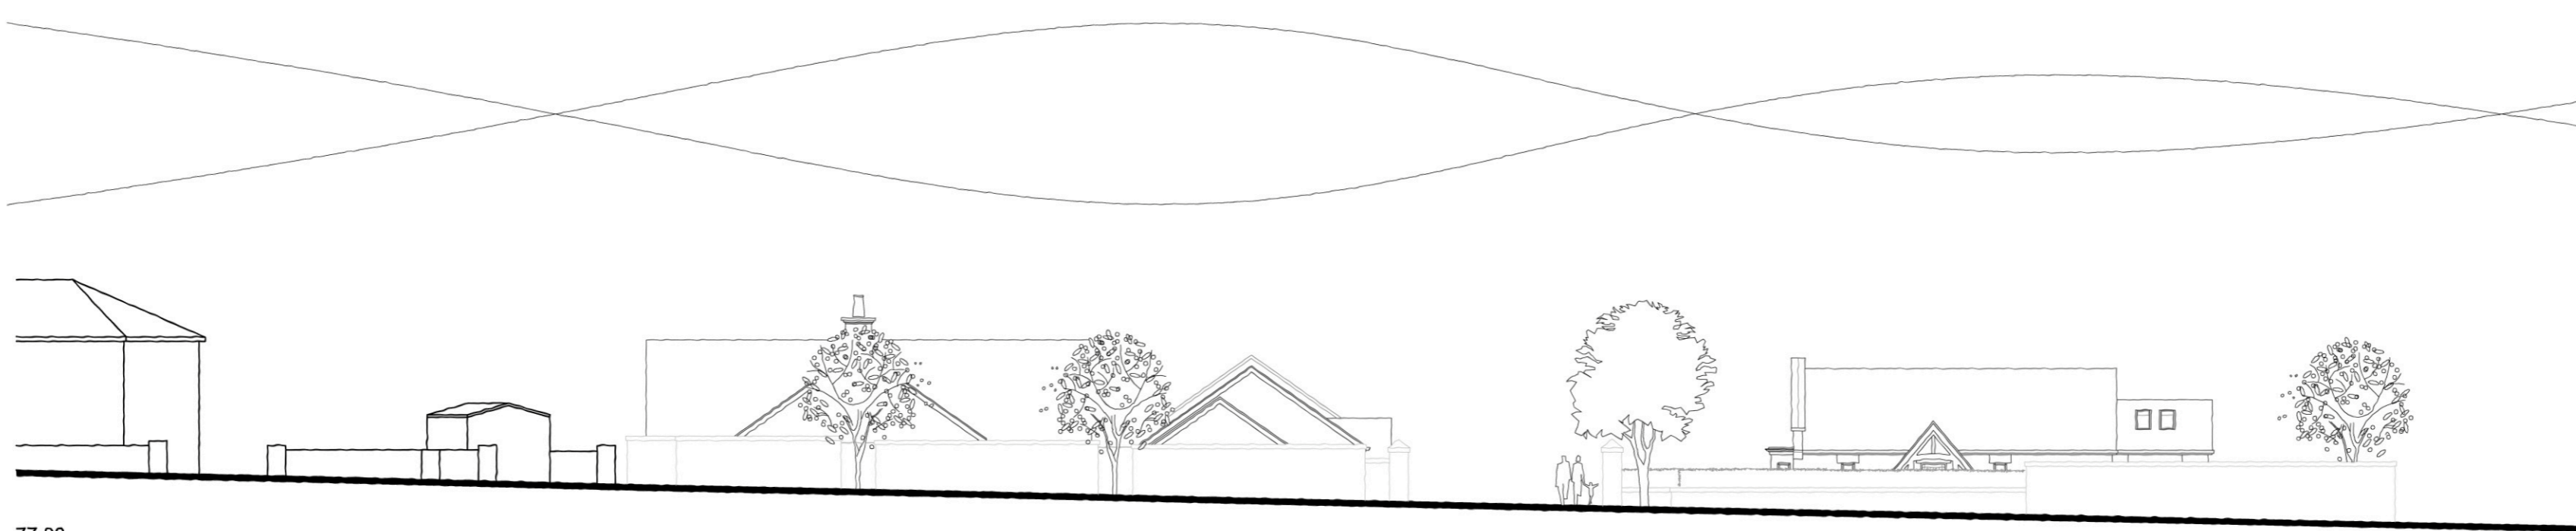

proposed street scene