

**STREET NAMING AND NUMBERING**

**NEW HOUSING DEVELOPMENT – FORMER MELBREAK HOUSE SITE, MAIN STREET, HENSINGHAM, WHITEHAVEN**

**Lead Officer:** Tim Capper, Democratic Services Manager

To ask members to decide on the street name for the proposed new housing development on the site of former Melbreak house site, Main Street, Hensingham, Whitehaven.

**Recommendation:** That the street name **Ceda Park** be adopted for the housing development and all the relevant bodies be notified.

**Resources Implications:** Cost of providing street nameplates if the request is approved.

**1.0 Supporting Information**


- 1.1. The site is a development located on the site of the former Melbreak house, on Main Street, Hensingham, Whitehaven and the developer wishes to have a new street name adopted for the development.
- 1.2. The developer has suggested the name Ceda Park for the development.
- 1.3. No reasons for the name suggestion were received from the developers.

**CONTACT OFFICER:** Michelle Mead, Administration support officer


**BACKGROUND PAPERS:** Street Naming file

Land Registry  
Official copy of  
title plan

Title number **CU211664**  
Ordnance Survey map reference **NX9816NE**  
Scale **1:1250**  
Administrative area **COPELAND**

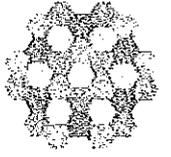

© Crown Copyright. Produced by Land Registry. Reproduction in whole or in part is prohibited without the prior written permission of Ordnance Survey. Licence Number 100026316.

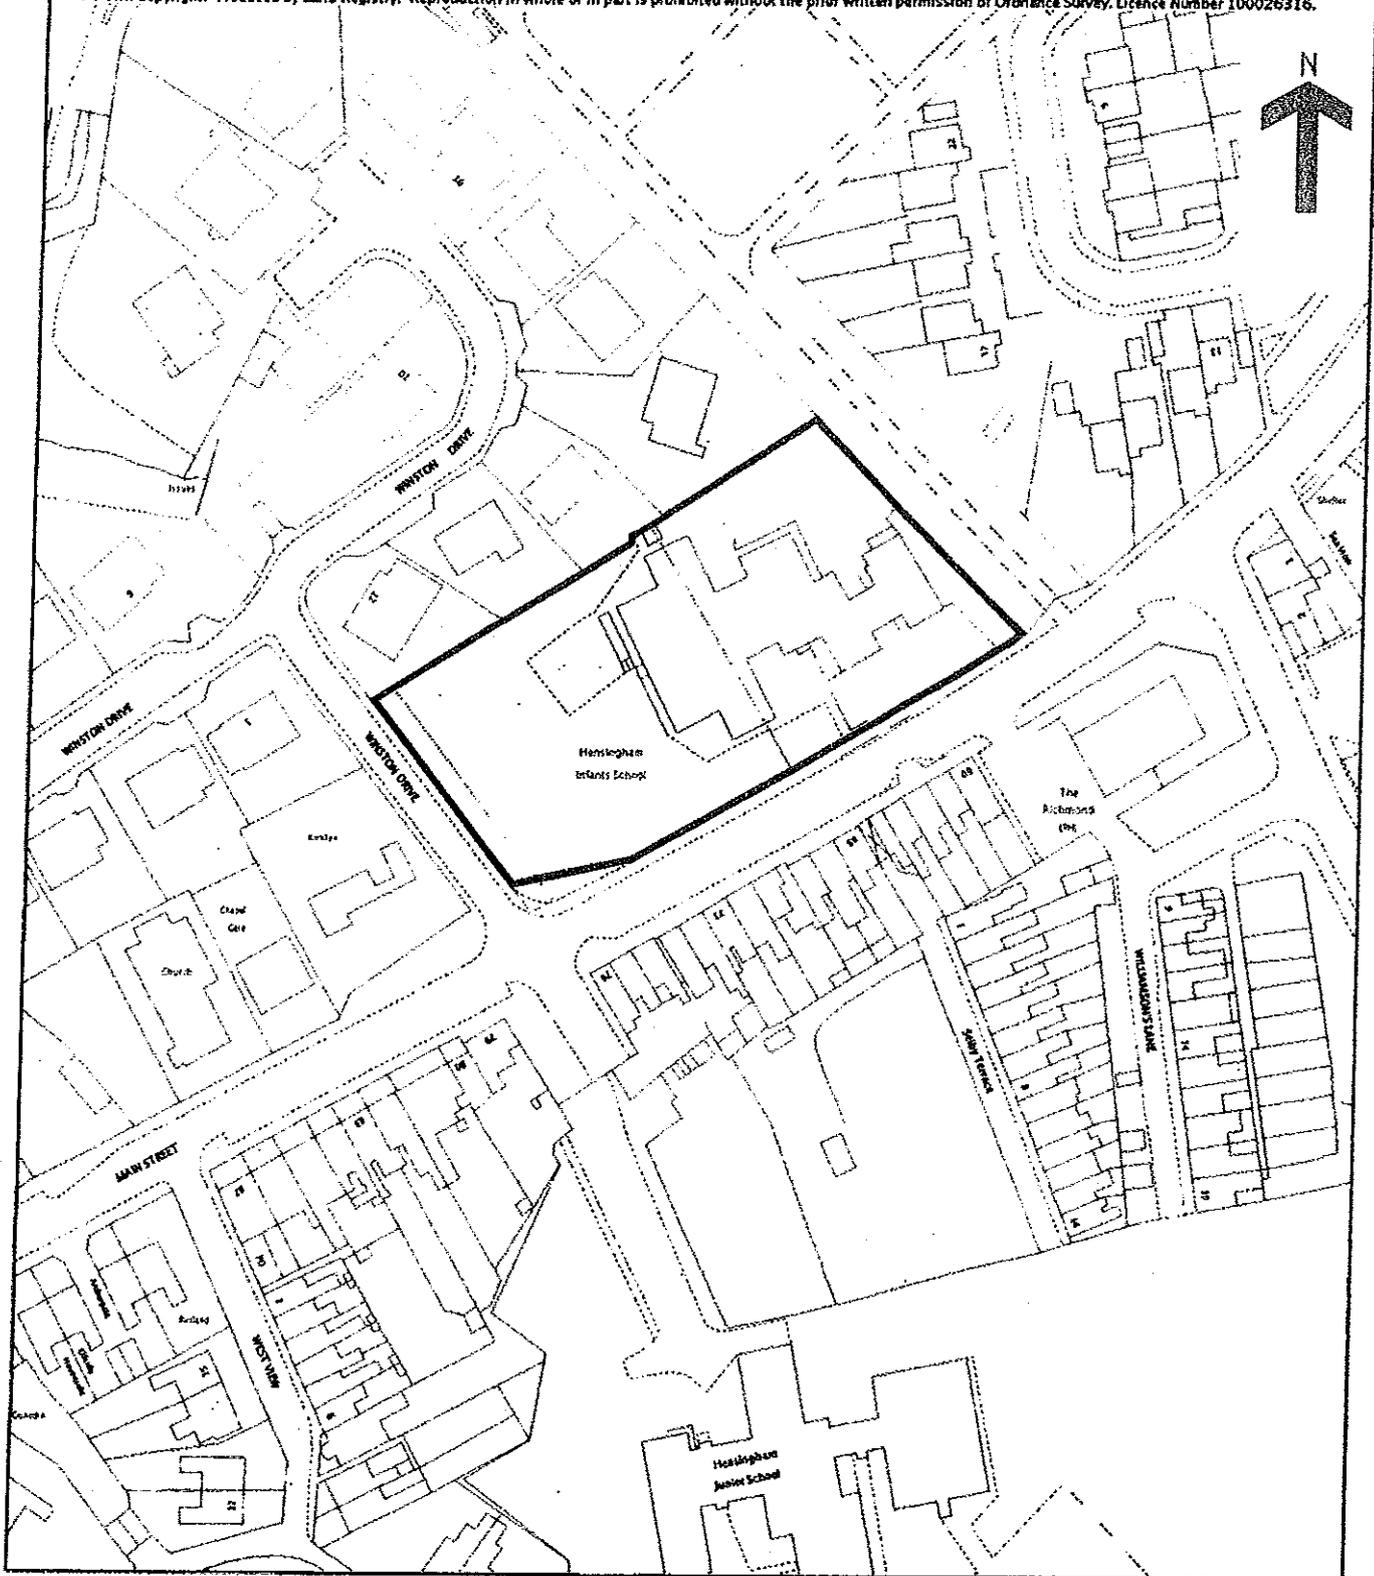

PROJECT TITLE  
 Proposed Residential Development at  
 Melbreak House, Main Street, Hensingham

This detail sheet to be read in conjunction  
 with drg no

Site Layout



DRAWING AMENDMENTS

Date	Made	Checked	Revisions
			A
			B
			C

ORIGINAL DRAWING

Date: May 2013  
 Made: lek  
 Checked: lek  
 Scale: 1:500