

## Seascale


- [Planning](#) [1]
- [Consultations](#) [2]
- [Planning](#) [3]
- [Policy](#) [4]
- [Site allocations](#) [5]



**Map of Seascale highlighting the proposed Site Allocations.**

**For more information on the Site Allocations and Policies Plan, please [click here](#) [6]**

**To give feedback, please [click here](#) [7]**

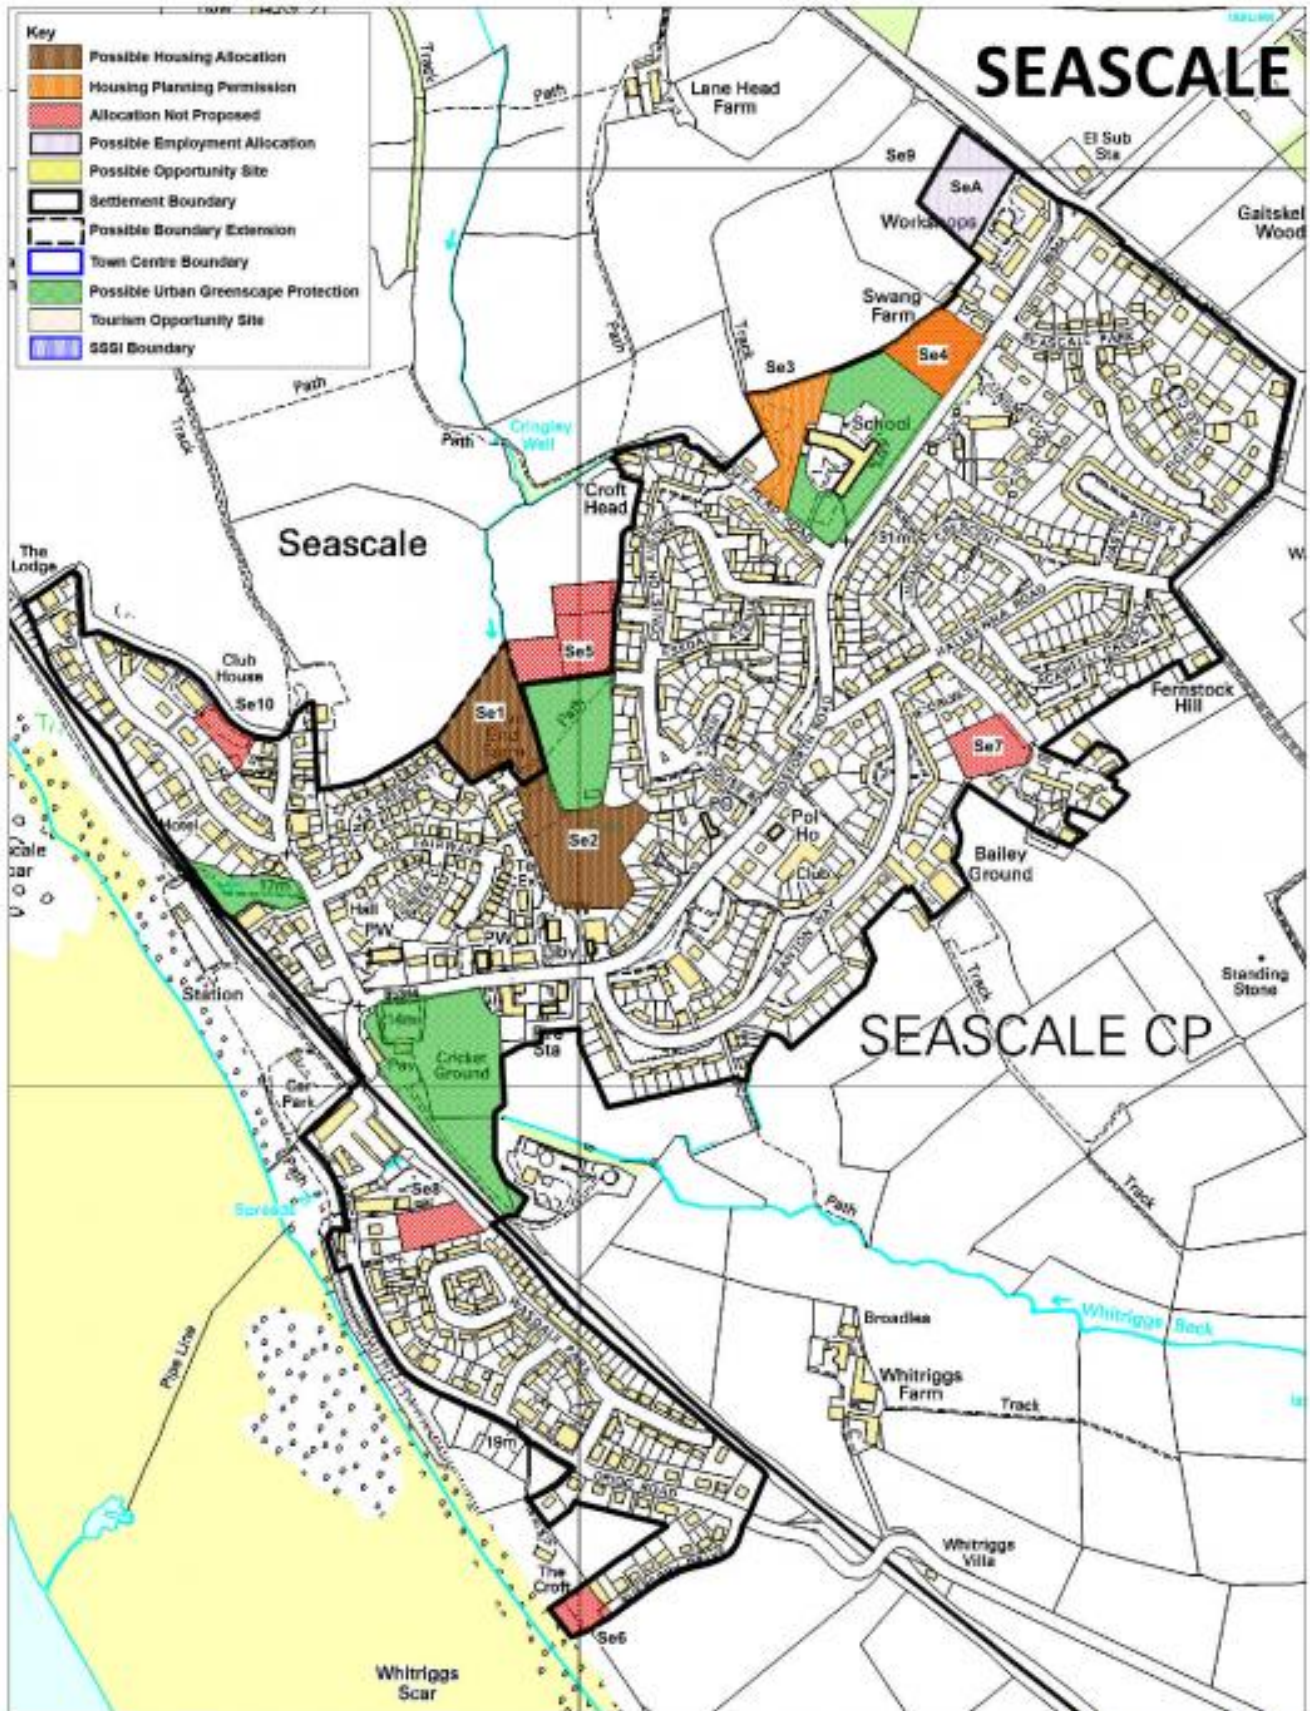

**Seascale  
Site Allocations and Policies Plan Preferred Options**

Copeland Borough Council  
The Copeland Centre  
Caldwin Street  
Whithewan  
Cumbria CA28 7LJ



Crown copyright & database rights (2013) Ordnance Survey (1000096119)

Date: 07/01/2015

Scale 1:5,000

[8]

Published: 6 February 2015 - 4:33pm

**Source URL:** <https://www.copeland.gov.uk/content/seascale>

**Links**

- [1] <https://www.copeland.gov.uk/taxonomy/term/166>
- [2] <https://www.copeland.gov.uk/tags/consultations>
- [3] <https://www.copeland.gov.uk/tags/planning>
- [4] <https://www.copeland.gov.uk/tags/policy>
- [5] <https://www.copeland.gov.uk/tags/site-allocations>
- [6] <https://www.copeland.gov.uk/attachments/site-allocations-and-policies-po-document>
- [7] <https://www.copeland.gov.uk/attachments/site-comment-form>
- [8] <https://www.copeland.gov.uk/sites/default/files/u1160/seascale.jpg>