

CAPITA SYMONDS

16th October 2006

Your reference:

Our reference: C.DC/HR/F5/431023

Enquiries to: Hazel Rowden

Direct Line: 01228 673257

Email: hazel.rowden@capita.co.uk

Mr T Pomfrit
Development Services
Copeland Borough Council
The Copeland Centre
Catherine Street
Whitehaven
Cumbria
CA28 7SJ

Capita Symonds Ltd
The CAPITA building
Kingmoor Business Park
CARLISLE CA6 4SJ.



Tel 01228 673000 fax 01228 673111
Email: enquiries.capita@CAPITA.co.uk
www.capitasymonds.co.uk

Dear Mr Pomfret

**PROPOSED DIVERSION OF PUBLIC FOOTPATH No. 431023 – amendment to route.
PARISH OF WHITEHAVEN
DISTRICT OF COPELAND**

I will be pleased to receive any comments that you might wish to make regarding the **amended** proposed diversion of above-mentioned footpath, as shown on the attached plan.

Description of the Existing Route (with reference to the plan)

From point A by the pond the existing route runs in a south-westerly direction up a bank and through the driving range, turning westerly and then north-westerly out of the driving range to point 'B', a distance of approximately 360 metres.

Description of Proposed Route (with reference to the plan)

From point 'A' by the pond the proposed route would run in a generally westerly direction up a grass bank to follow alongside the driving range fence for a distance of approximately 340 metres to point 'B' where it would join the route to remain.

Reason for Diversion

As is permitted under the Highways Act 1980 the diversion is for the benefit of the applicant.

Yours sincerely

Hazel Rowden
Access Consultant


Capita Symonds Ltd is contracted to provide Rights of Way management services for Cumbria County Council

The Capita Building, Kingmoor Business Park, Carlisle, Cumbria, CA6 4SJ
Tel 01228 673000 Fax 01228 673111
www.capitasymonds.co.uk
Capita Symonds Ltd



Cumbria County Council

CAPITA SYMONDS

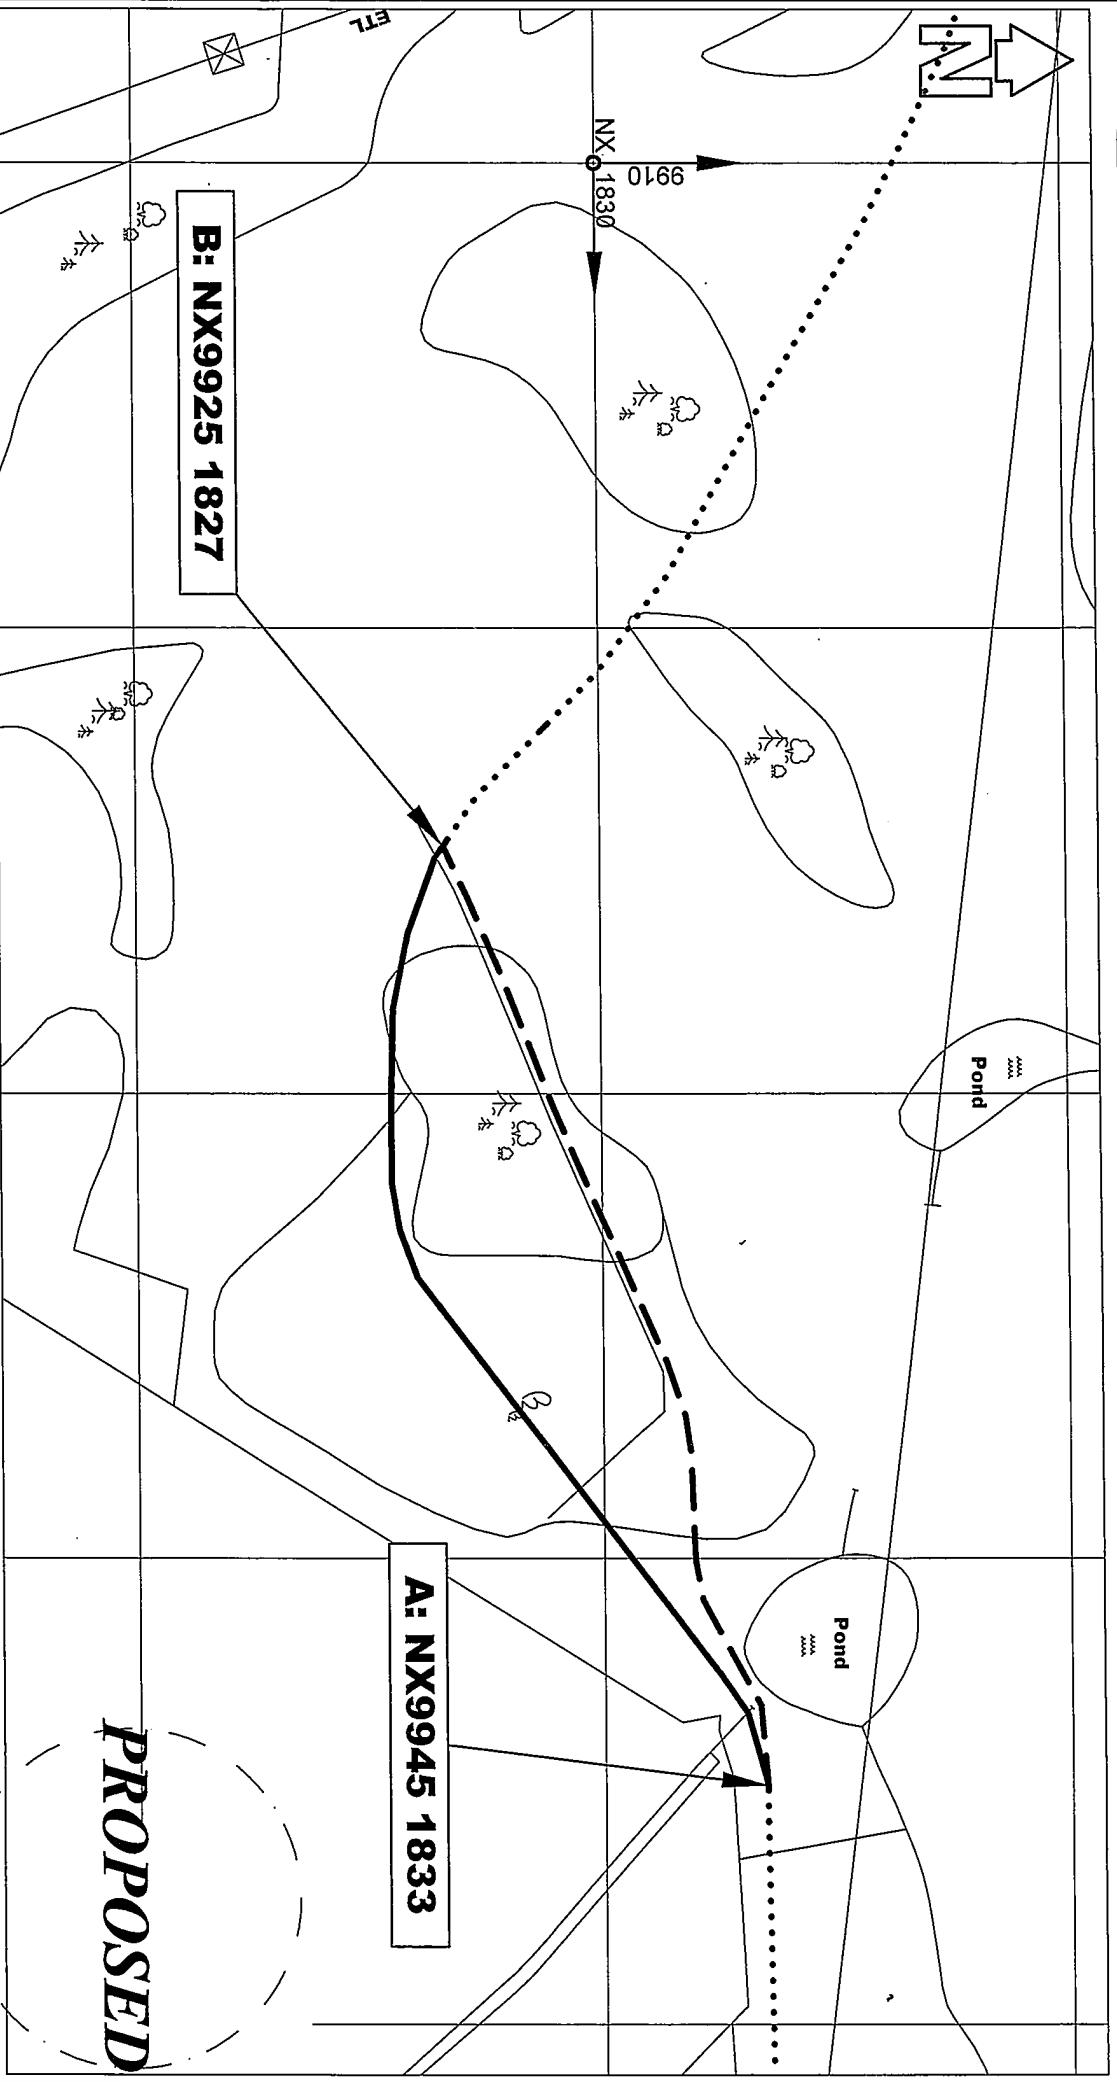

- KEY**
- Footpath to be Extinguished
 - Footpath to be Created
 - Footpath to Remain

Head of Legal Services

Highways Act 1980, The Cumbria County Council
 Parish of Whitehaven, Public Footpath No.431023
PUBLIC PATH DIVERSION ORDER
DISTRICT OF COPELAND

Scale 1:2500 Extract from OS Map No. NX9818
 H:\Parish Files\Copeland\Whitehaven\4310231
 431023-Legal Orders\431023-D1-002-Am1-Order Plan
 Reproduced or based upon, Ordnance Survey map material with the permission of the controller of Her Majesty's Stationery Office, Crown Copyright LA 076546 - Cumbria County Council. Unauthorised reproduction infringes Crown Copyright and may lead to prosecution or civil proceedings



WORKINGTON

Great Clifton

Stainburn

Distington

LOCATION OF PROPOSED DIVERSION

WHITEHAVEN

CLEATOR MOOR

Frizington

Rottington

Bigg

Flat Fell

