




Copeland Borough Council

Scale: 1:1250 O.S: NY0011

C/O Capita Symonds  
The Capita Building  
Kingmoor Business Park  
Carlisle  
CA6 4SJ

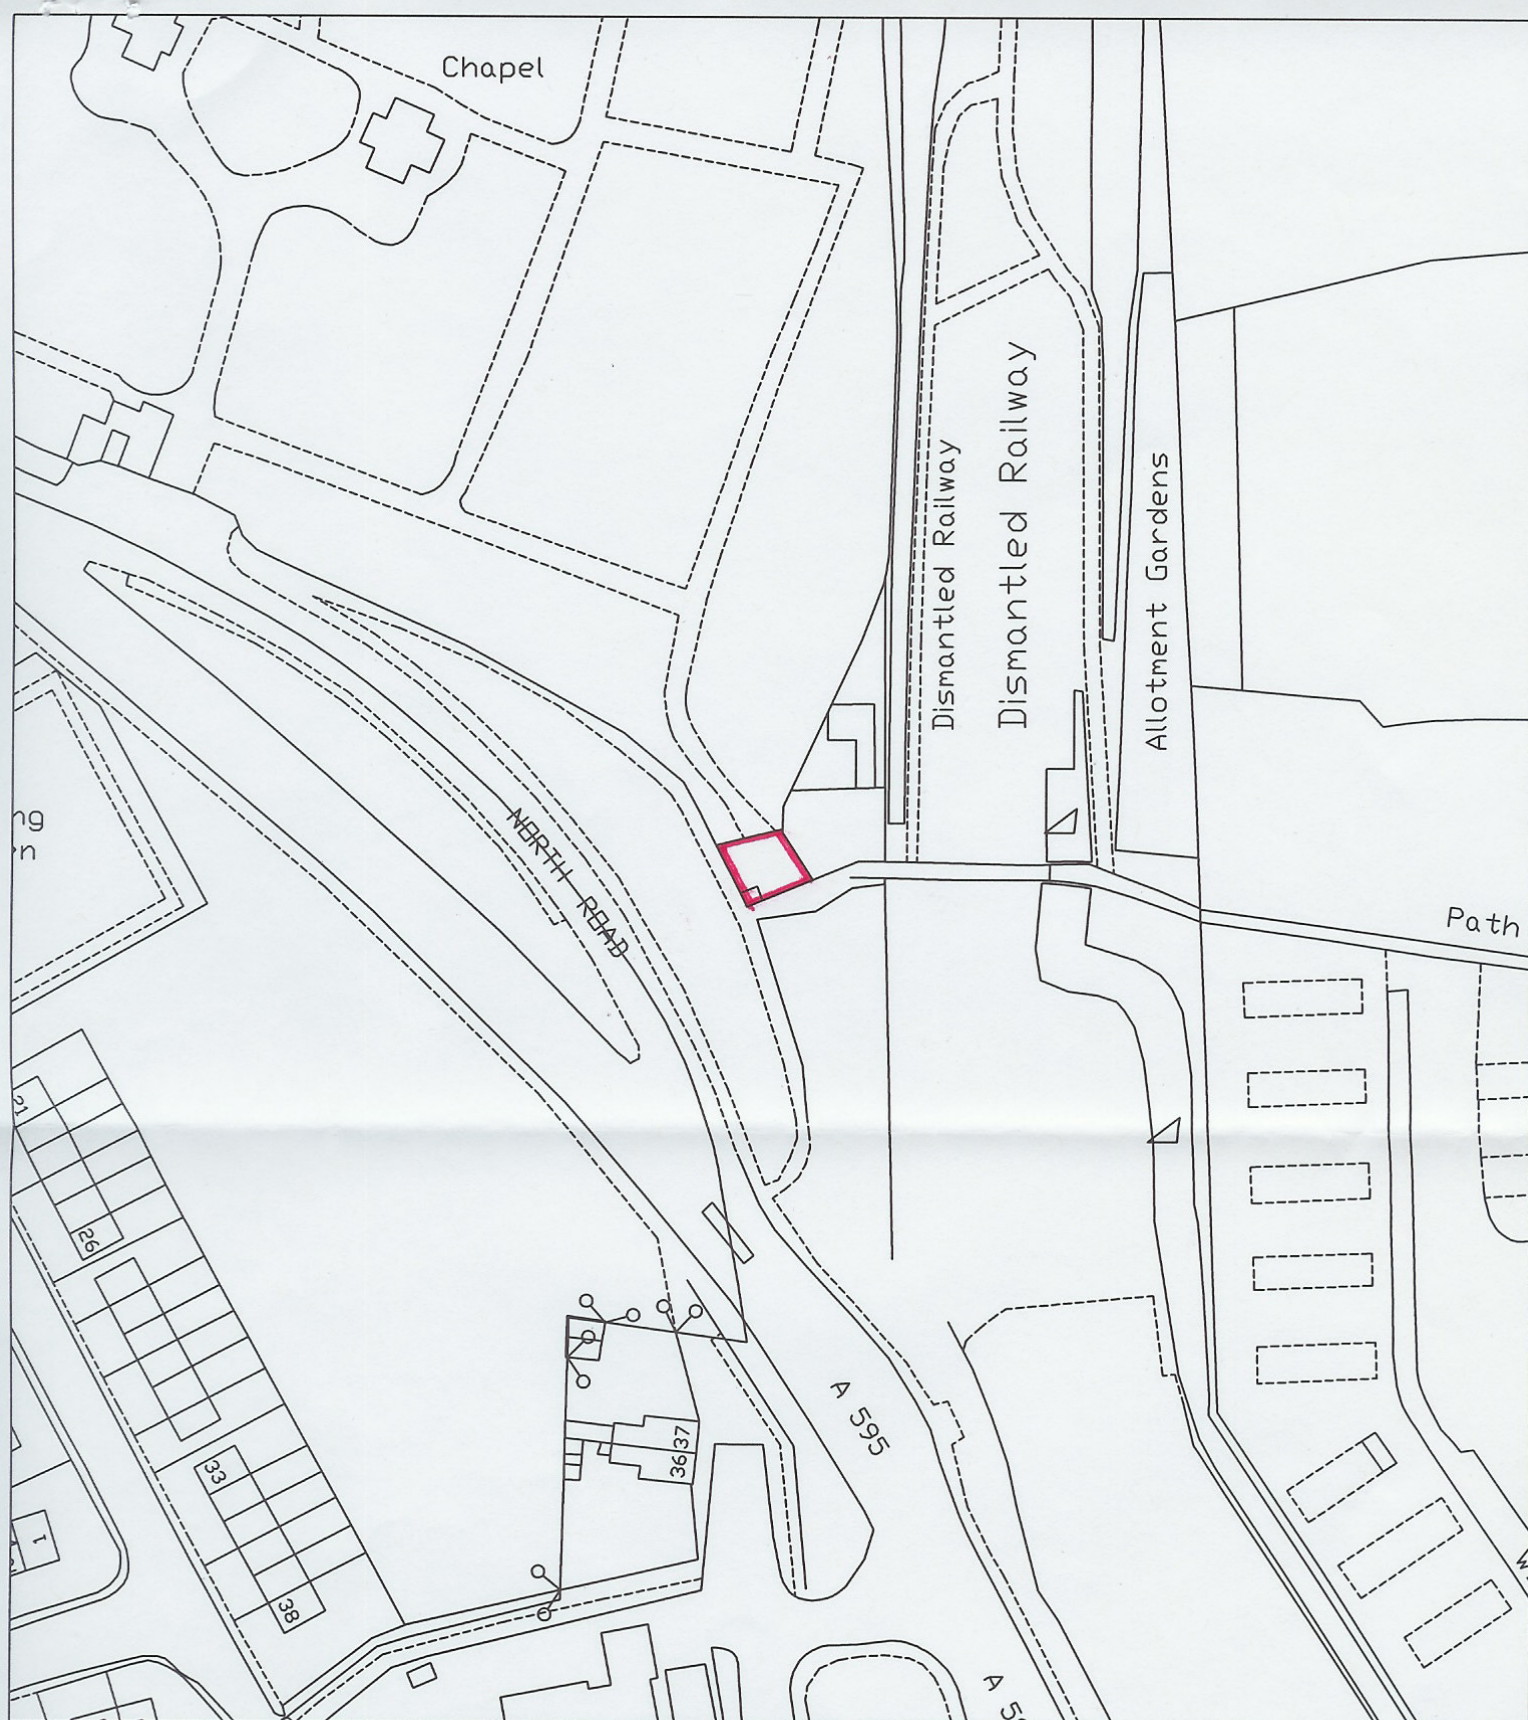

Land at North Road  
Egremont