

STREET NAMING AND NUMBERING:

**NEW HOUSING DEVELOPEMENT - LAND ADJACENT TO CLARACK HOUSE,
SCALEGILL ROAD, MOOR ROW**

Lead Officer: Tim Capper – Democratic Services Manager

To ask members to decide on a street name for the new development on, land adjacent to Clarack House, Scalegill Road, Moor Row.

Recommendation: That the street name **Rusper Drive** be adopted for the development and all the relevant bodies be notified.

Resources Implications: Cost of providing street nameplates if the request is approved.

1.0 SUPPORTING INFORMATION

- 1.1. The site is a new development on land adjacent to Clarack House, Scalegill Road, Moor Row.
- 1.2. The developer has suggested the name Rusper Drive for consideration, after a small Craft Shop which existed on Scalegill Road some years ago.
- 1.4 The development is accessed directly from Scalegill Road.

CONTACT OFFICER: J Fletcher, SN&N Officer


BACKGROUND PAPERS: Street Naming file B/10

14/10/2315/00
 COPELAND BOROUGH COUNCIL
 DEVELOPMENT CONTROL
 01 JUL 2010
 RECEIVED

COPELAND BOROUGH COUNCIL
 APPROVED
 UNDER THE PROVISIONS OF THE TOWN
 AND COUNTRY PLANNING ACT 1990
 16 AUG 2010

J. A. Pomfret

MOOR ROW
 WORKING MENS
 CLUB

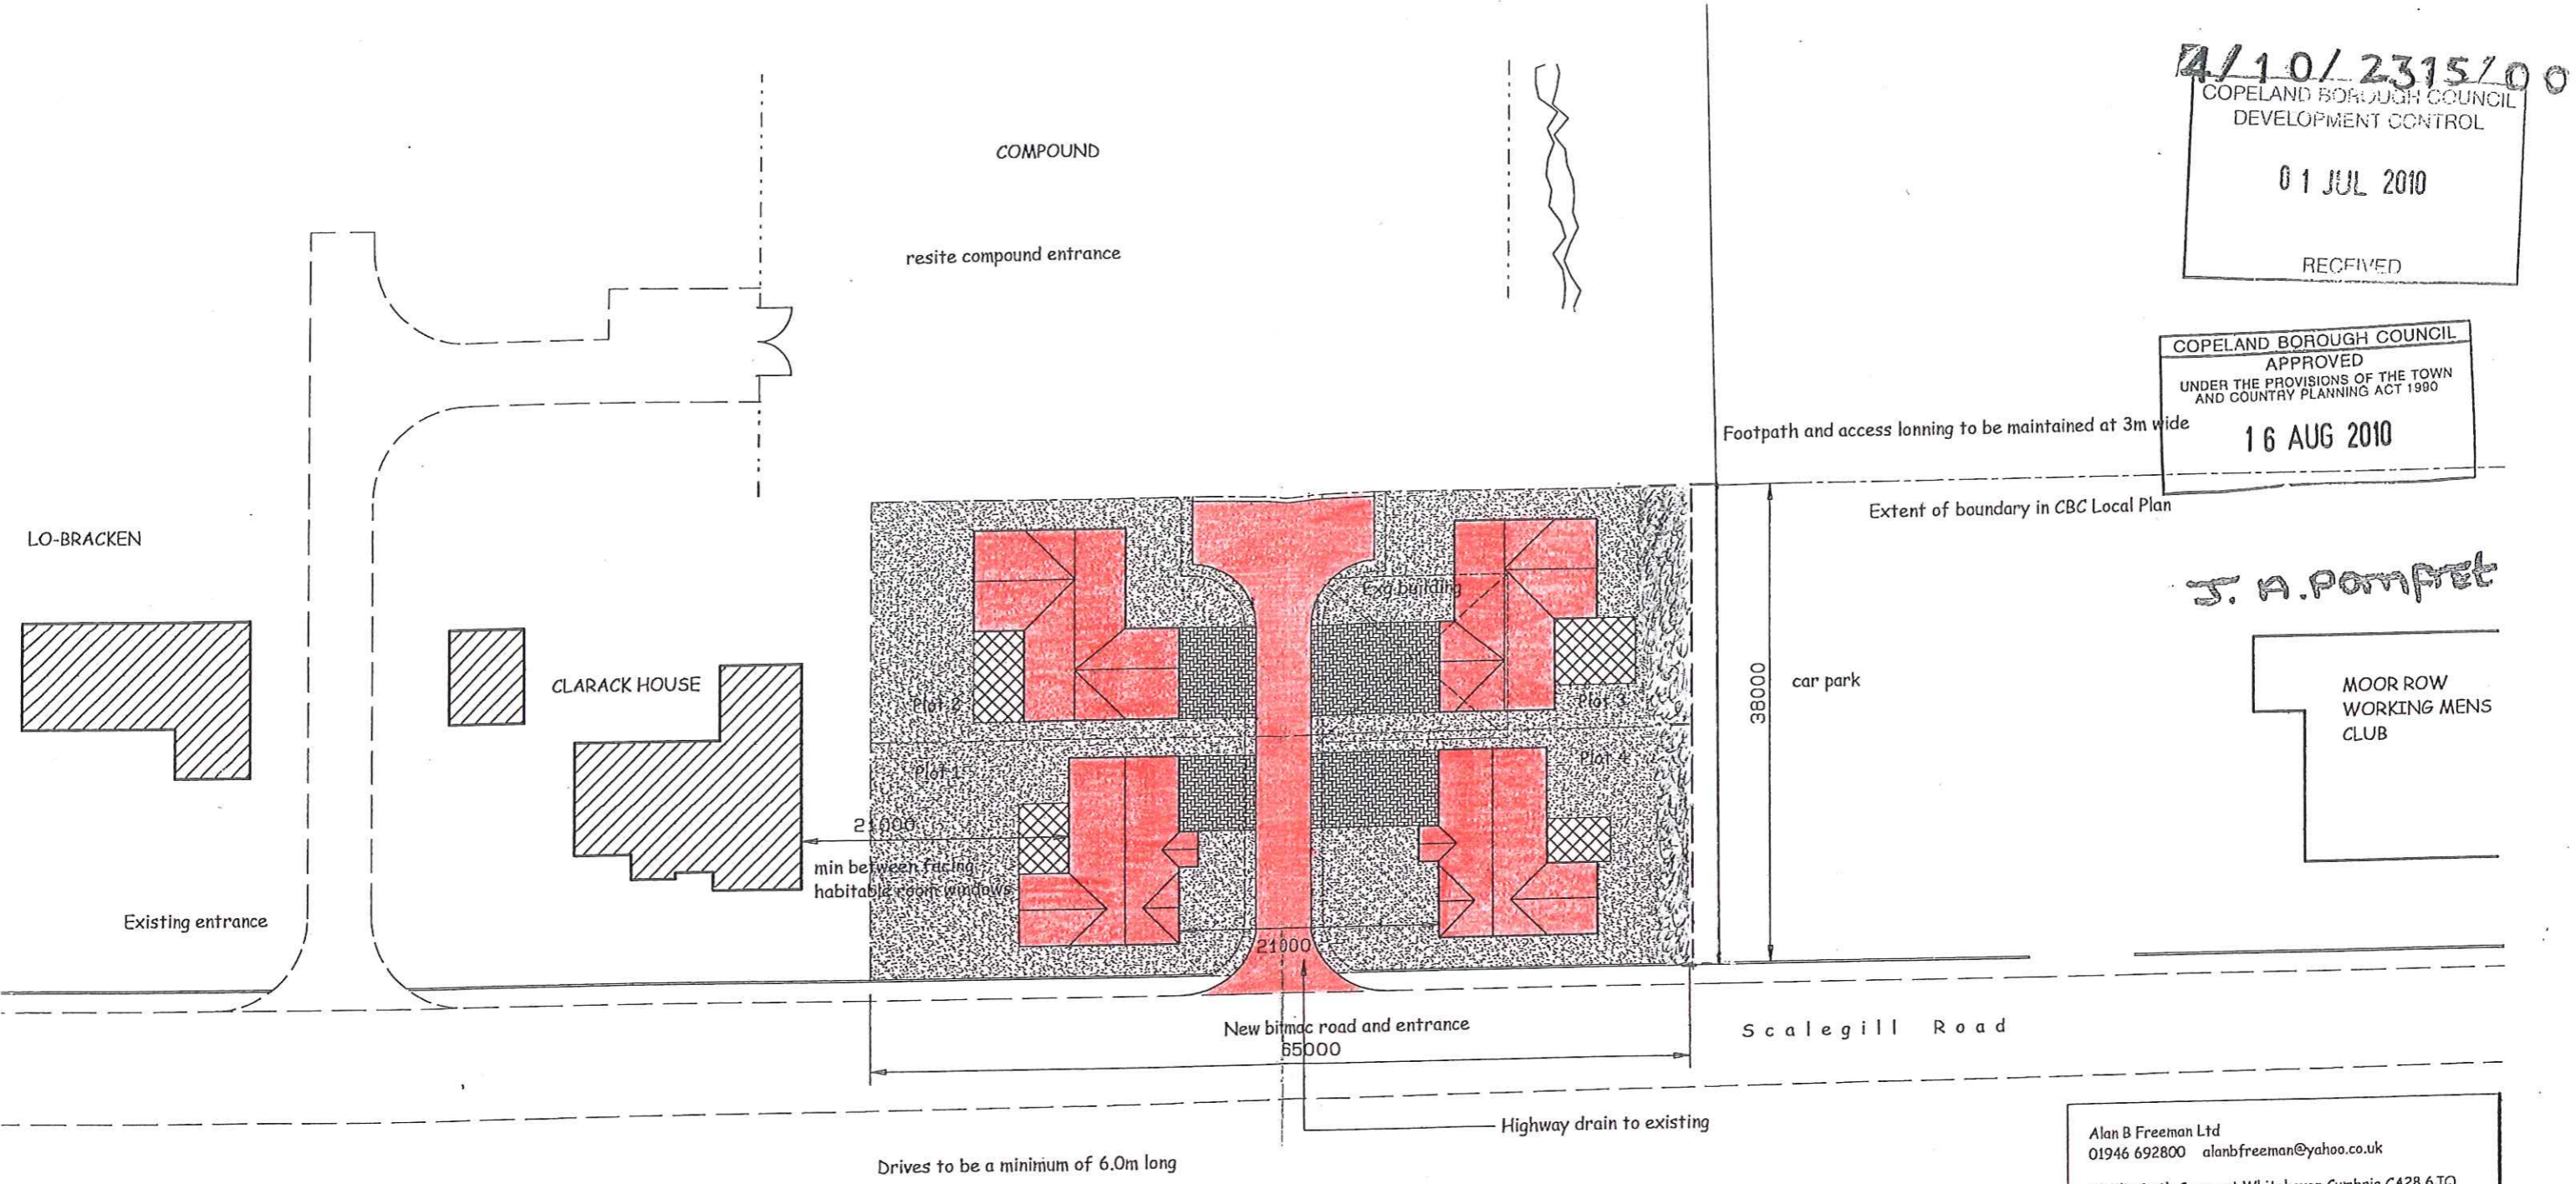

Alan B Freeman Ltd
 01946 692800 alanbfreeman@yahoo.co.uk
 63 Elizabeth Crescent Whitehaven Cumbria CA28 6JQ
 Architectural Technology, Building & Design Consultancy

The Contractor is responsible for setting out. Any discrepancies to be reported to the above practice immediately.
 This drawing is copyright. No copies can be made without prior approval of the above practice.

PROPOSED ROAD AND DWELLINGS,
 SCALEGILL ROAD MOOR ROW CUMBRIA

SCALE 1/500
 DWG NO. 2008.309.01B

REV. A Front resited on two plots
 B Site extended to Local Plan line at rear.
 1 0 1 2 3 4 5
 METRES

New Site for :- Mr. R. Creggan
 R.G.G. Developments Ltd.
 Clarack House,
 Scalegill Rd,
 Moor Row,
 Cumbria
 CA24 3JN.