

**STREET NAMING AND NUMBERING
NEW HOUSING DEVELOPMENT – FORMER POW BECK COURT SITE, MEADOW
ROAD, WHITEHAVEN**

Lead Officer: Tim Capper, Democratic Services Manager

To ask members to decide on the street name for the proposed new housing development on the site of former Pow Beck Court site, Meadow Road, Whitehaven.

Recommendation: That the street name St Andrews Crescent be adopted for the housing development and all the relevant bodies be notified.

Resources Implications: Cost of providing street nameplates if the request is approved.


1.0 Supporting Information

- 1.1. The site is a development located on the site of the former Pow Beck Court, on Meadow Road, Whitehaven and the developers wish to have a new street name adopted for this development.
- 1.2. The developer has suggested the name St Andrews Crescent as a road name due to its close proximity to St Andrews Church.

CONTACT OFFICER: Michelle Pennock, Administration Support Officer

BACKGROUND PAPERS: Street Naming file

Calder Club and Pow Beck Court, Whitehaven

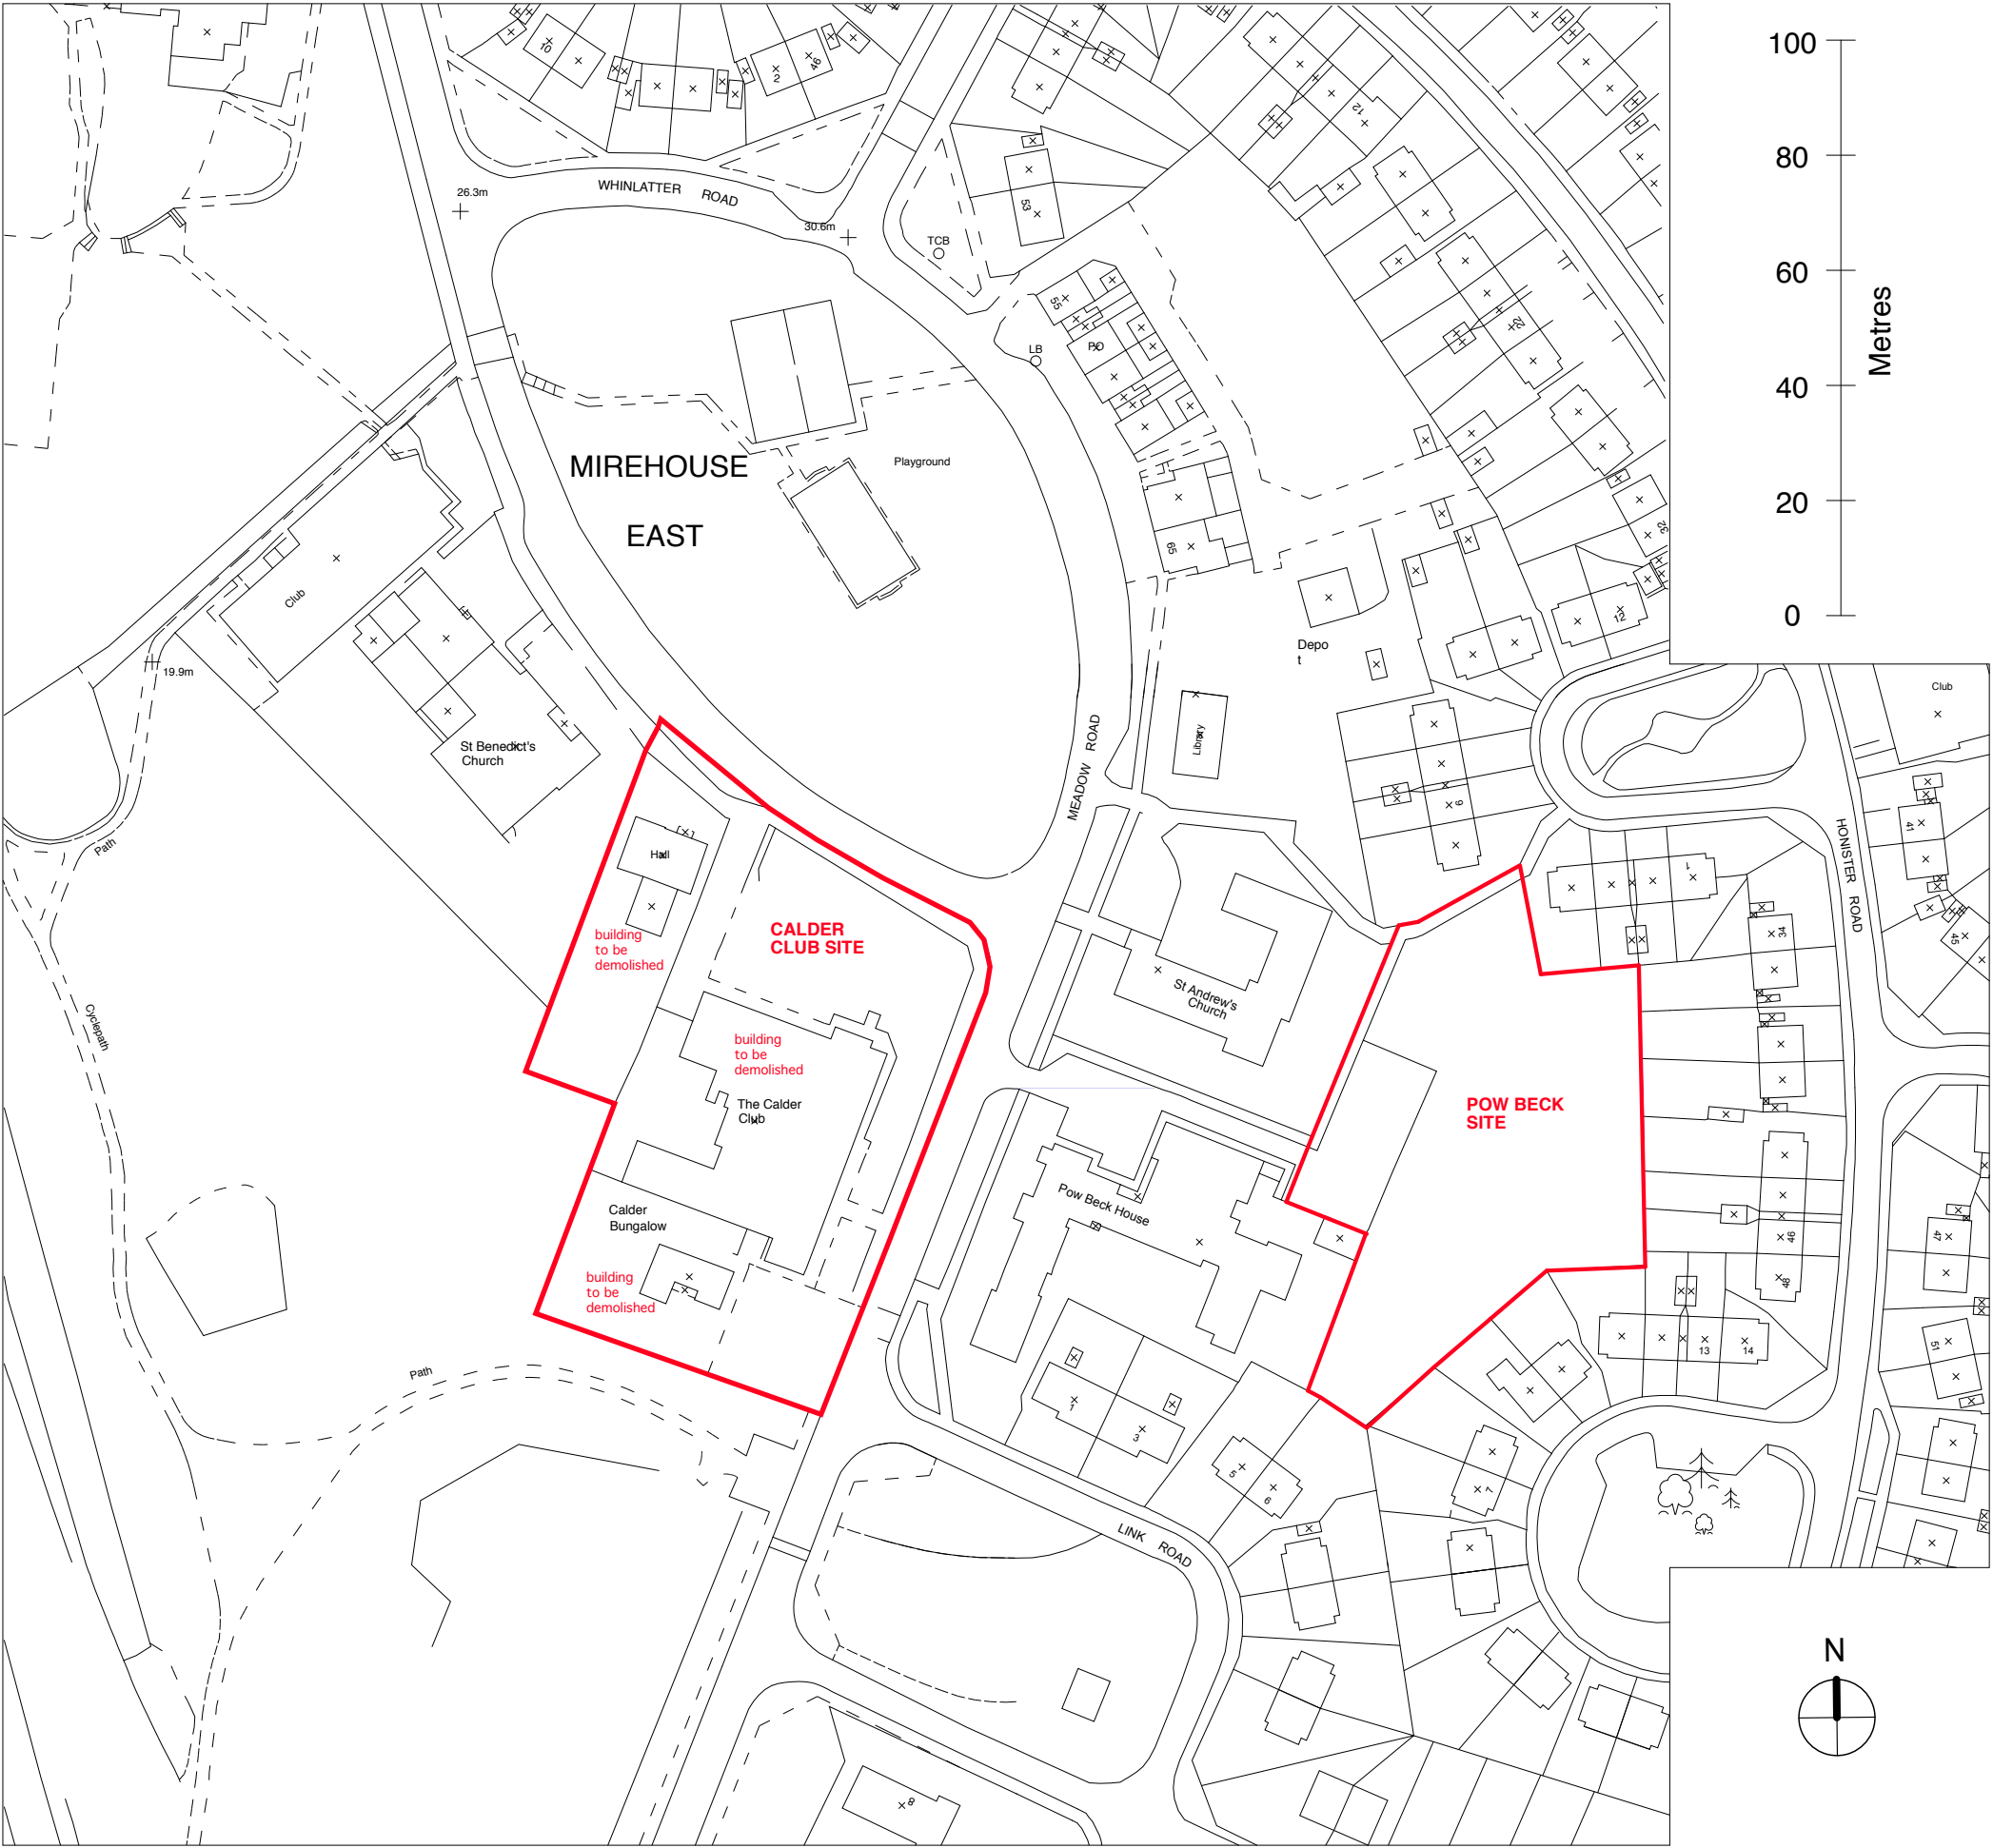

DATE -	BY -	CHKD -	REV -	REVISION NOTE -	NOTES -	CLIENT -
					<div>PLANNING</div> <div>DO NOT SCALE FROM DRAWING</div> <div>ALL DIMENSIONS TO BE CHECKED ON SITE PRIOR TO THE START OF ANY WORK AND ANY DISCREPANCIES NOTIFIED IN WRITING.</div> <div>REFER TO ENGINEERS' DRAWINGS FOR ALL STRUCTURAL, HEATING, LIGHTING, POWER, EXTERNAL AND UNDERGROUND DRAINAGE AND VENTILATION INFORMATION</div> <div>ALL BUILDING WORKS TO COMPLY IN ALL RESPECTS TO CURRENT BUILDING STANDARDS FOR COUNTRY IN WHICH SITE IS LOCATED.</div>	HOME GROUP
						PROJECT -
						PROPOSED NEW HOUSING AT POWBECK COURT AND CALDER CLUB
						DRAWING -
						LOCATION PLAN
DATE -	BY -	SCALE -	REV -			
02.08.11	AS	1-1250 @ A4				
JOB NO -	CHKD -	DRWG NO -				
1118		(EX)01				

COLLECTIVE
ARCHITECTURE

TOP FLOOR, MERCAT BUILDING, 26 GALLOWGATE, GLASGOW, G1 5AB, UK
TELEPHONE +44(0)141 552 3001 FAX +44(0)141 552 3888
EMAIL INFO@COLLECTIVEARCHITECTURE.CO.UK
WEB WWW.COLLECTIVEARCHITECTURE.CO.UK

- 10no. 2bed 3person bungalows
- 10no. private parking bays
- Private openspace within west enclave
- Private gardens to all fronts
- 100% Private rear gardens

