

**STREET NAMING AND NUMBERING  
NEW HOUSING DEVELOPMENT – FORMER MARCHON CAR PARK, HIGH  
ROAD, WHITEHAVEN**

**Lead Officer:** M. Jepson, Head of Legal & Democratic Services

**To ask members to decide on the street names for the proposed new housing development, known as Magellan Park, Whitehaven**

**Recommendation:** That the street names **Hartfield Close, Ladstock Grove, Leander Close and Woodville Way** be adopted for the housing development and all the relevant bodies be notified.

**Resources Implications:** Cost of providing street nameplates if the request is approved.


**1.0 SUPPORTING INFORMATION**

- 1.1. The site is a development located on the former Marchon Car Park, High Road, Whitehaven.
- 1.2. The developer has suggested Hartfield Close, Ladstock Grove, Leander Close and Woodville Way for the development. These names are connected with Sailing Ships that were built in Whitehaven.
- 1.3. The developer has suggested that the houses which face onto High Road be re-named. The current numbering system on High Road would allow for these to be incorporated as numbers 183 – 213 (odds only), however, there would be a significant distance between the existing 181 High Road (located on Kells) and this development as 1-42 Snaefell Terrace runs between them. This could lead to confusion for delivery and emergency services in locating this section of High Road.

**CONTACT OFFICER:** J. Fletcher, SN&N Officer

**BACKGROUND PAPERS:** Street Naming file B/10



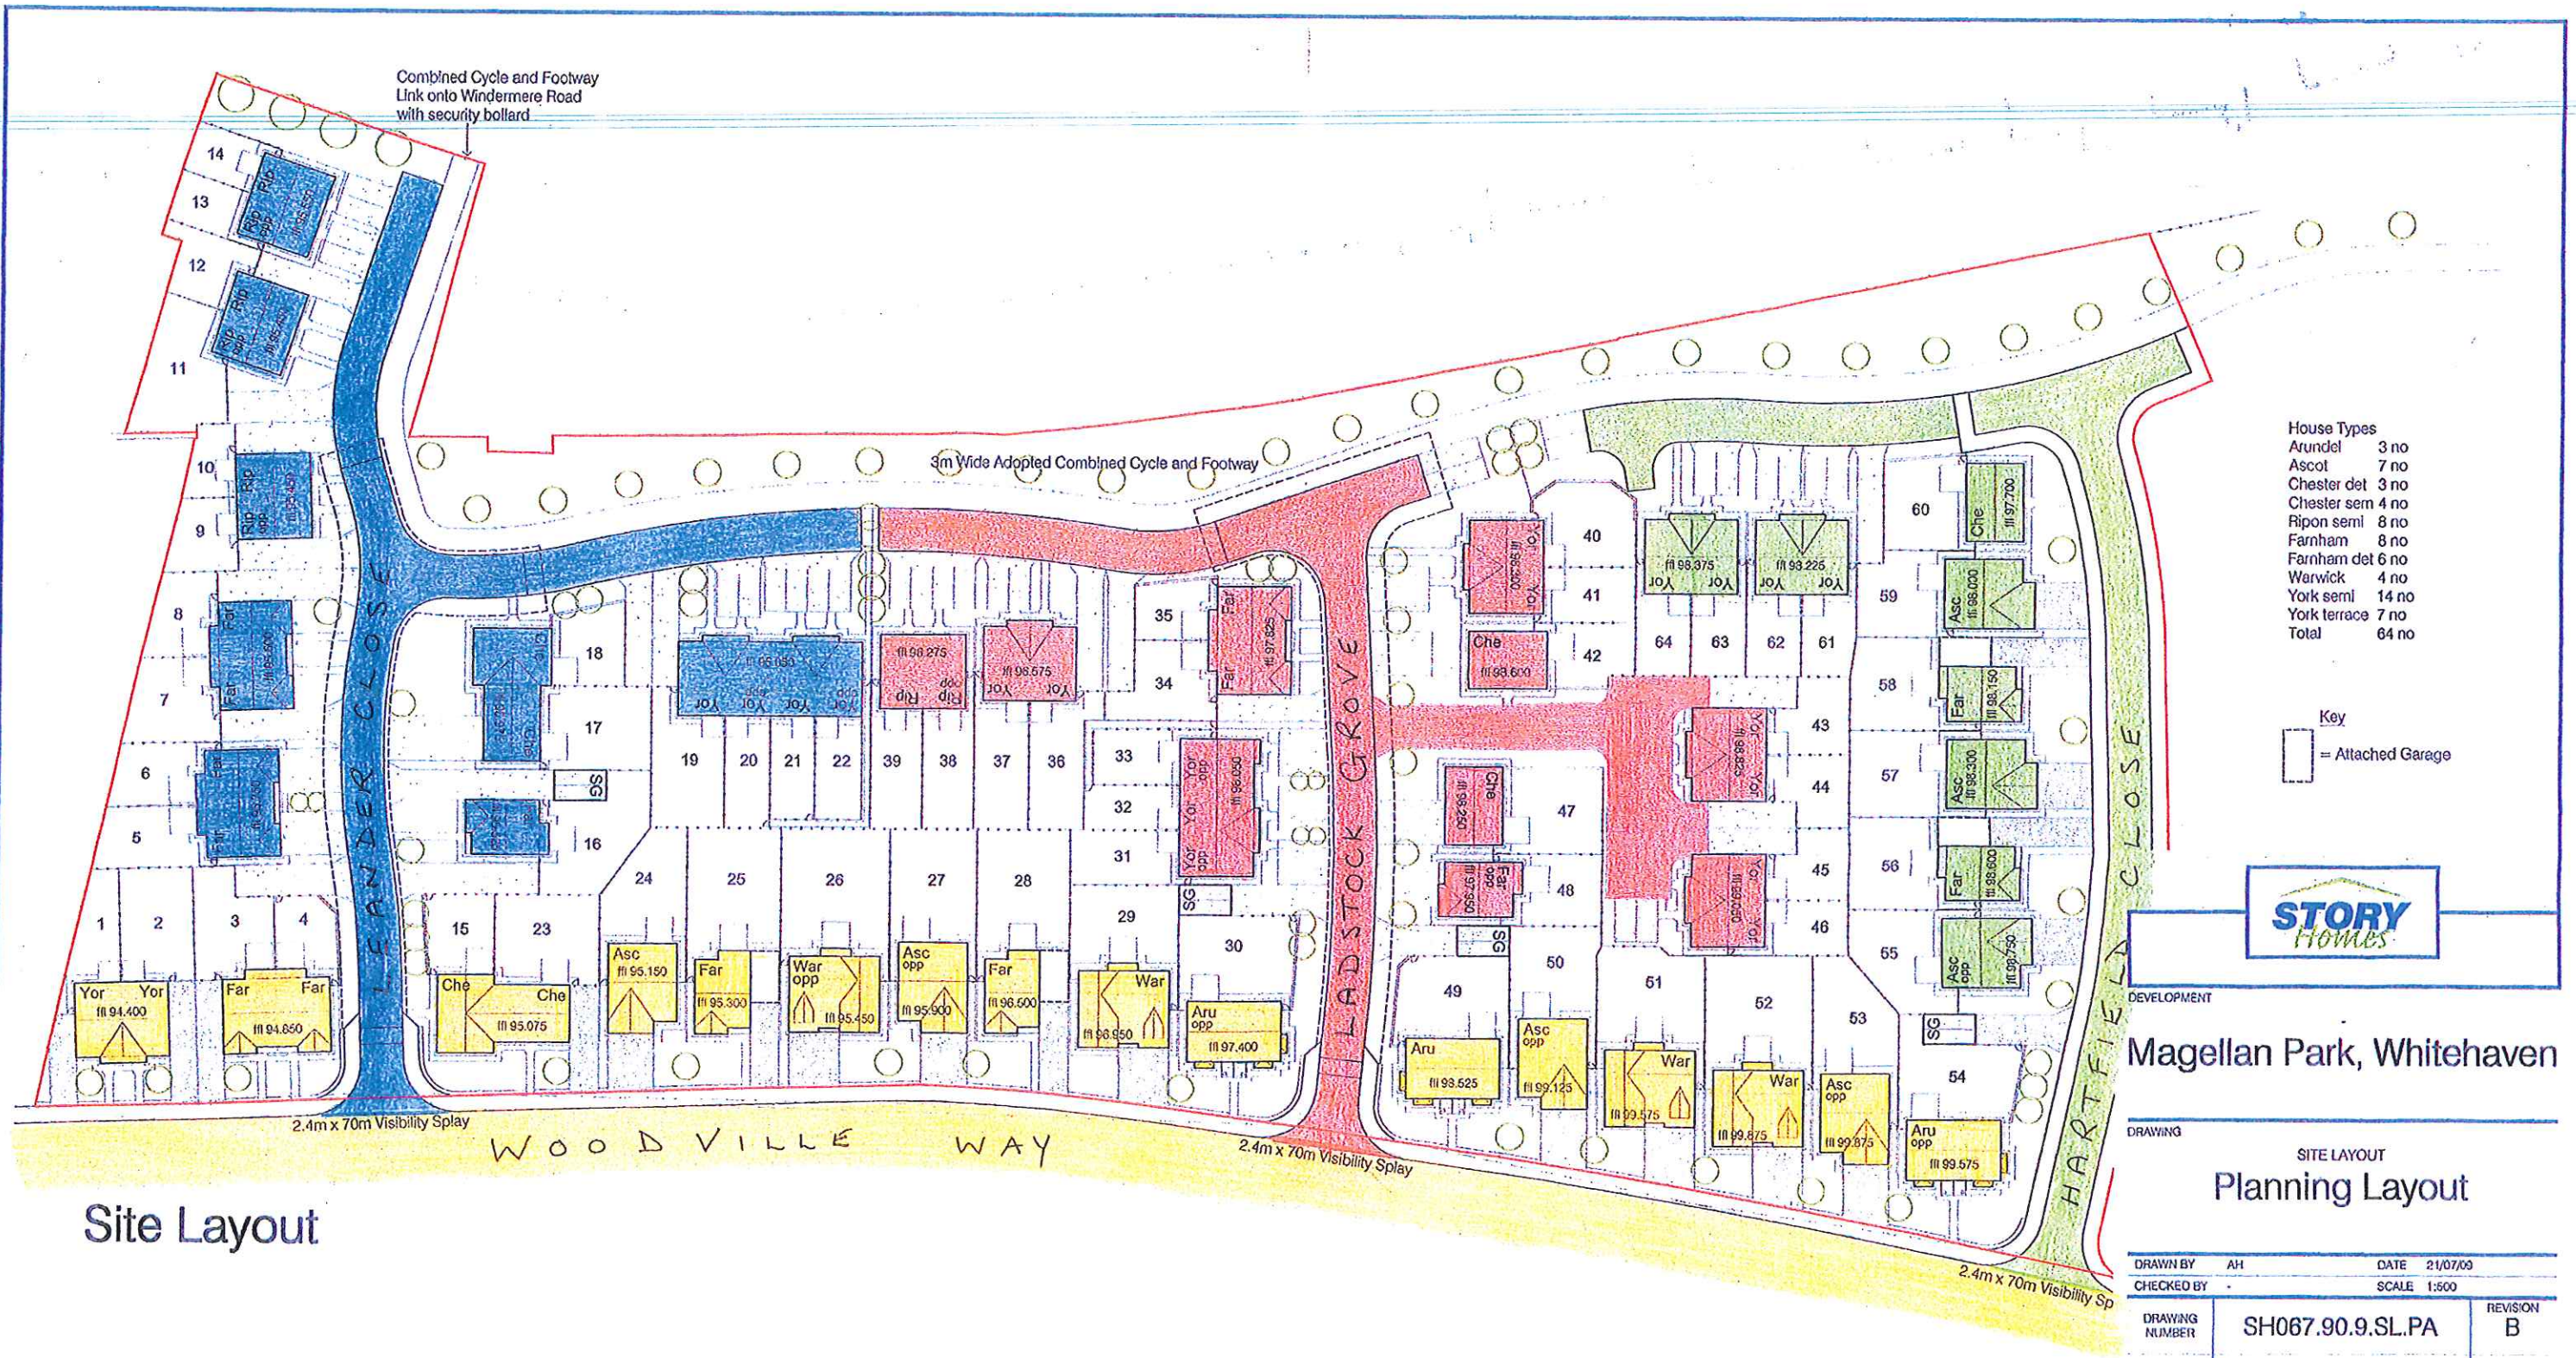

House Types

Arundel	3 no
Ascot	7 no
Chester det	3 no
Chester sem	4 no
Ripon semi	8 no
Farnham	8 no
Farnham det	6 no
Warwick	4 no
York semi	14 no
York terrace	7 no
<b>Total</b>	<b>64 no</b>

Key  
 = Attached Garage



DEVELOPMENT  
**Magellan Park, Whitehaven**

DRAWING  
 SITE LAYOUT  
**Planning Layout**

Site Layout

DRAWN BY	AH	DATE	21/07/09
CHECKED BY	-	SCALE	1:500

DRAWING NUMBER	SH067.90.9.SL.PA	REVISION	B
SITE REFERENCE	SH067		

Revisions		
A	Plots 16-22, 31-33, 40-42, 57-58 & 61-64 moved to resolve over looking	14/12/09
B	Plots removed to plots 11, 12 & 13 to suit drainage easement	14/01/10

© **Story Construction Ltd.**  
 Burgh Rd Industrial Estate, Carlisle, Cumbria. CA2 7NA.  
 Tel 01228 640850 Fax 01228 640851