


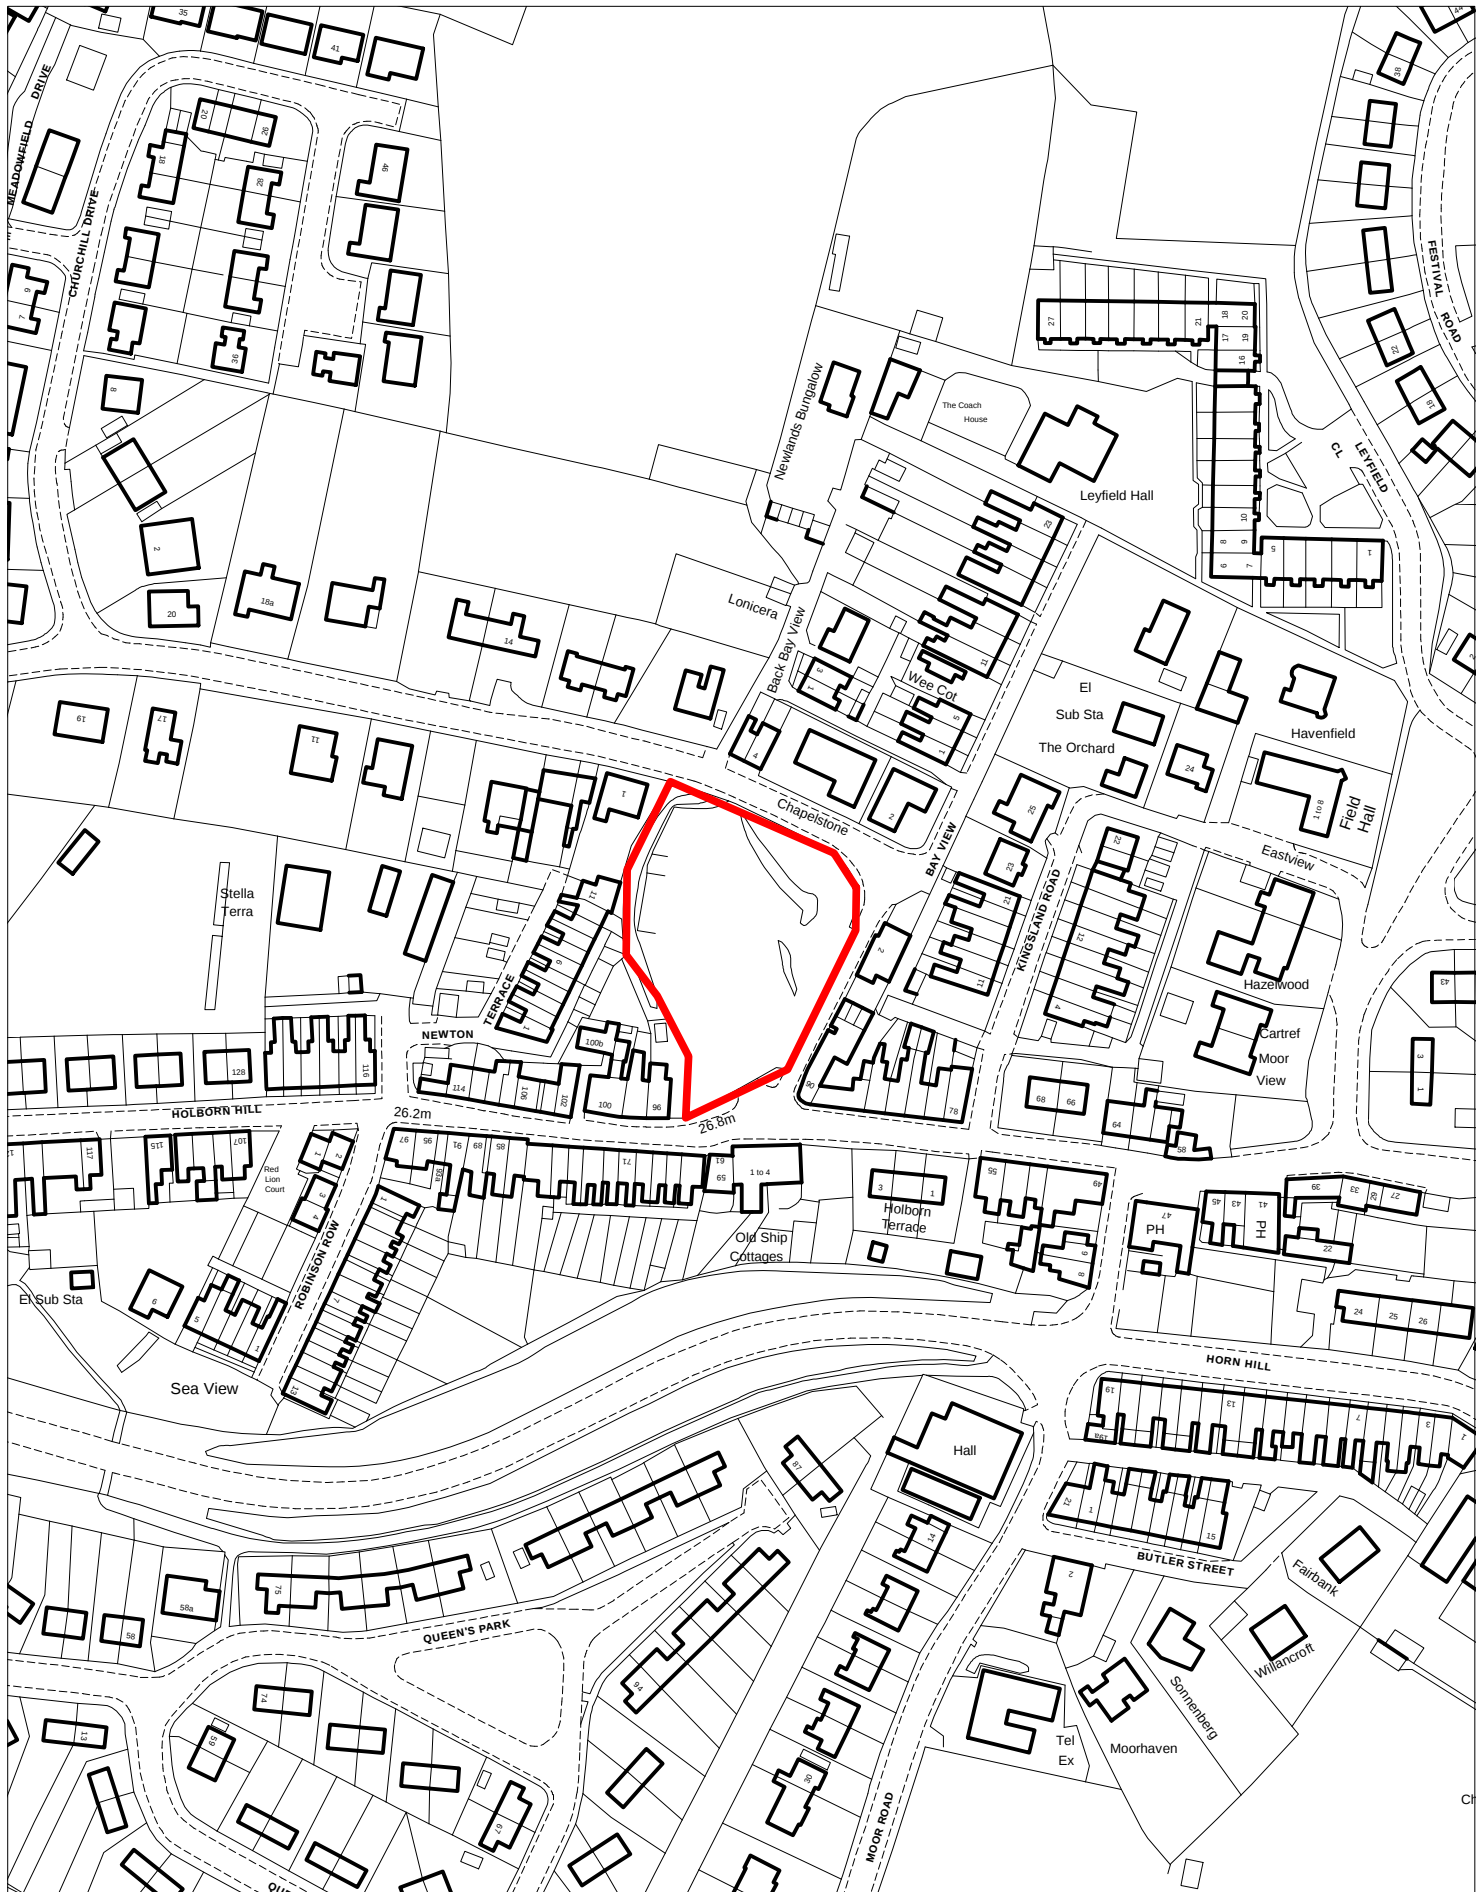

CBR003 - Former County Highways Depot, Holborn Hill, Millom

Copeland Borough Council
The Copeland Centre
Catherine Street
Whitehaven
Cumbria CA28 7SJ



Crown copyright & database rights (2011) Ordnance Survey (100019619).

Date: 02/02/2018

Scale 1:2,000