

CLEATOR MOOR INNOVATION QUARTER


Proposed Masterplan



VISUAL SCREENING TO THE NEW BUILD FORM



PHASE 1 - WOODLAND PLANTING

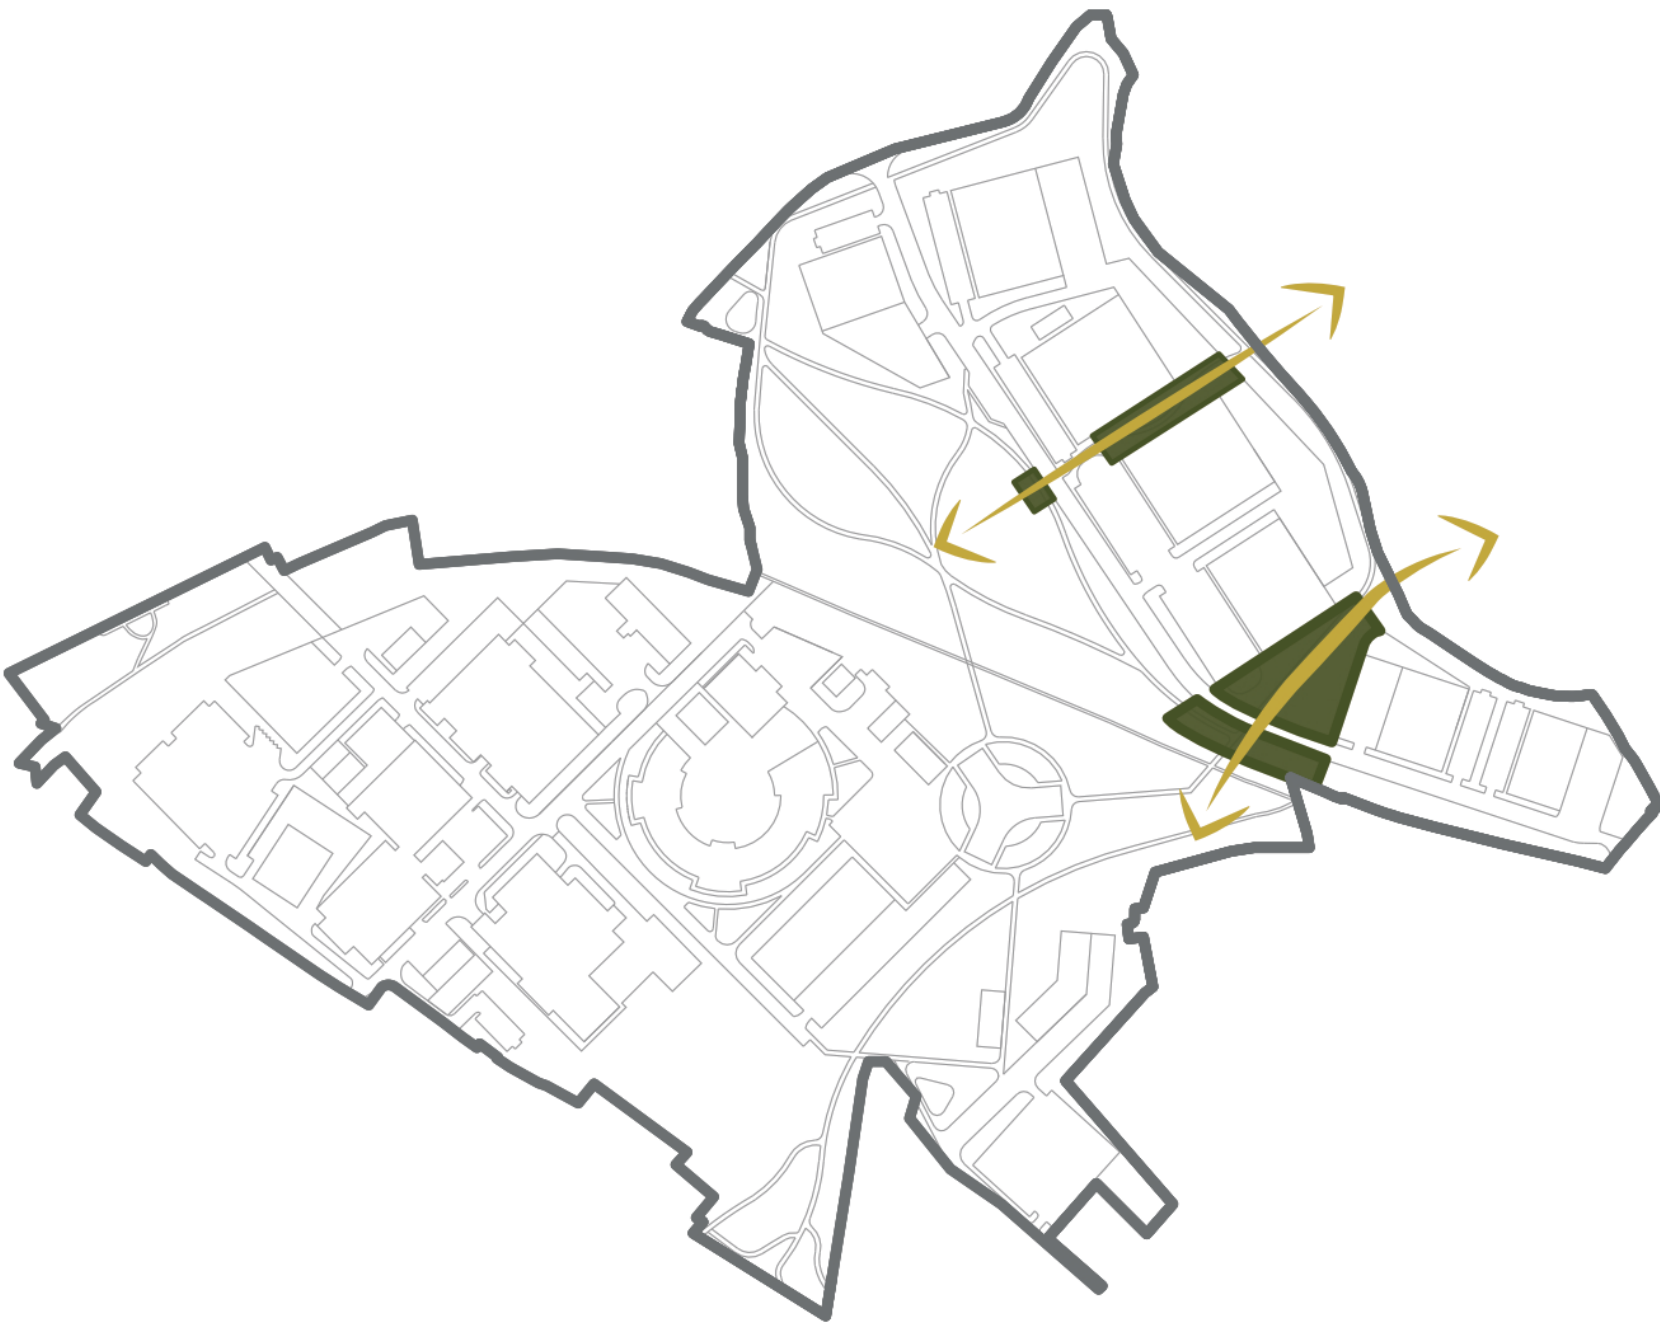


WOODLAND CORRIDORS



BROWN ROOF


PUBLIC OPEN SPACE PROVISION

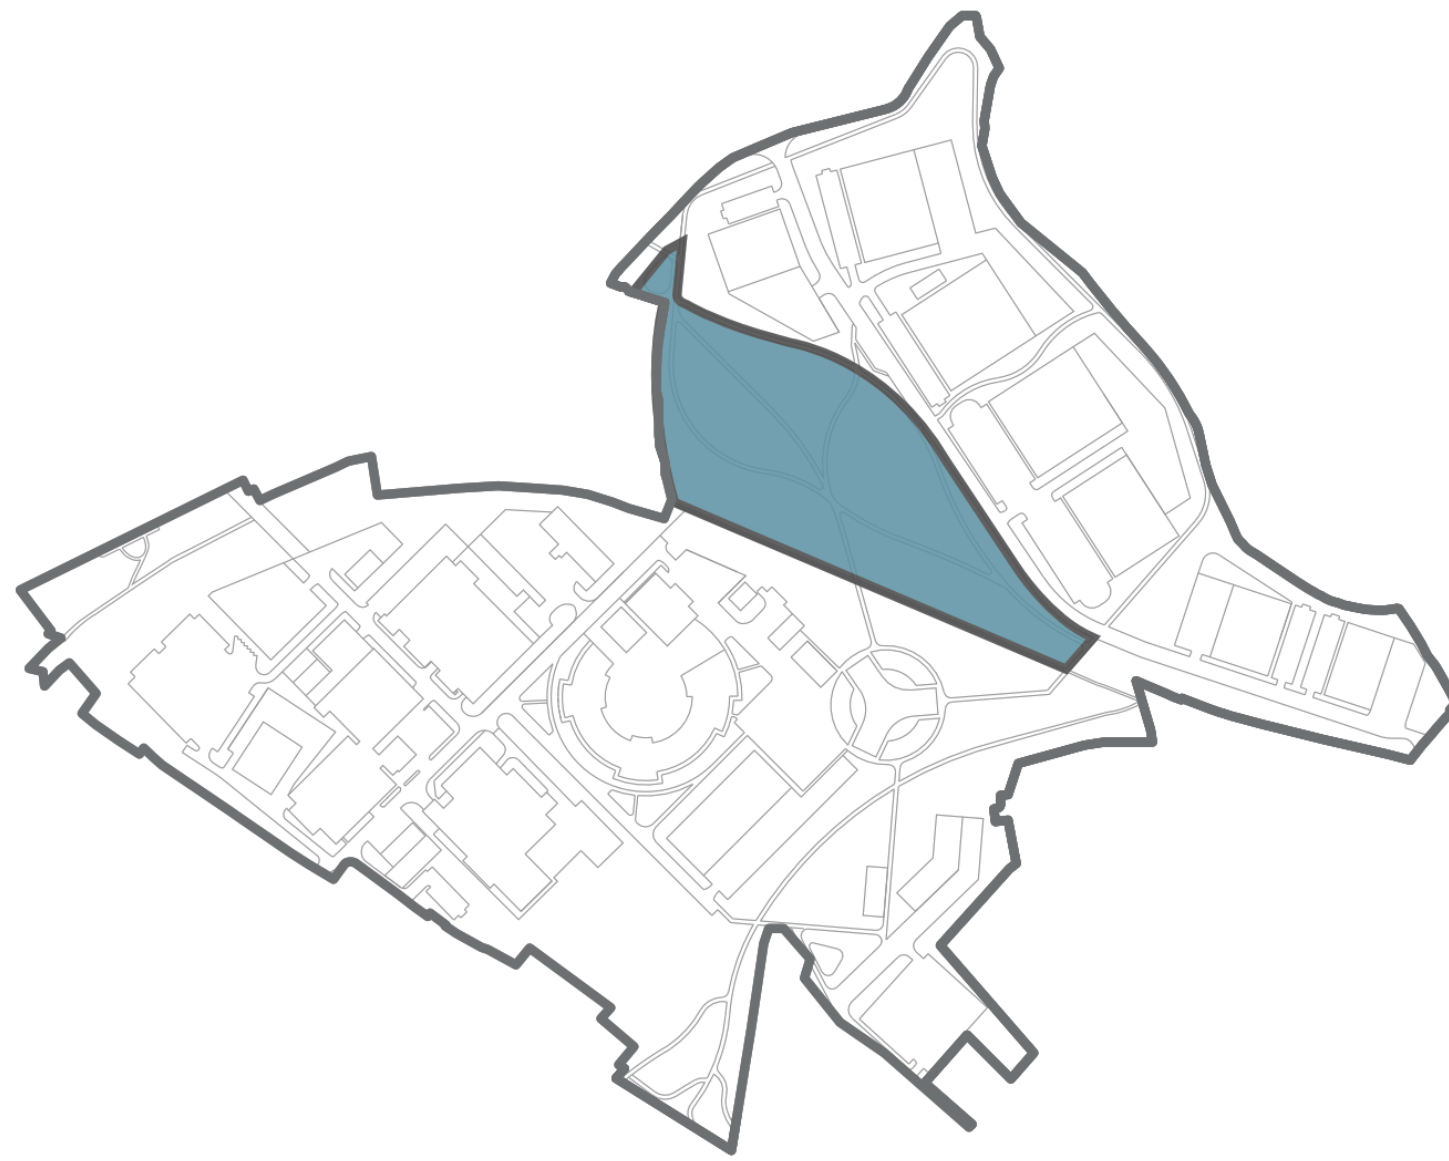

PUBLIC OPEN SPACE



CONNECTIVITY

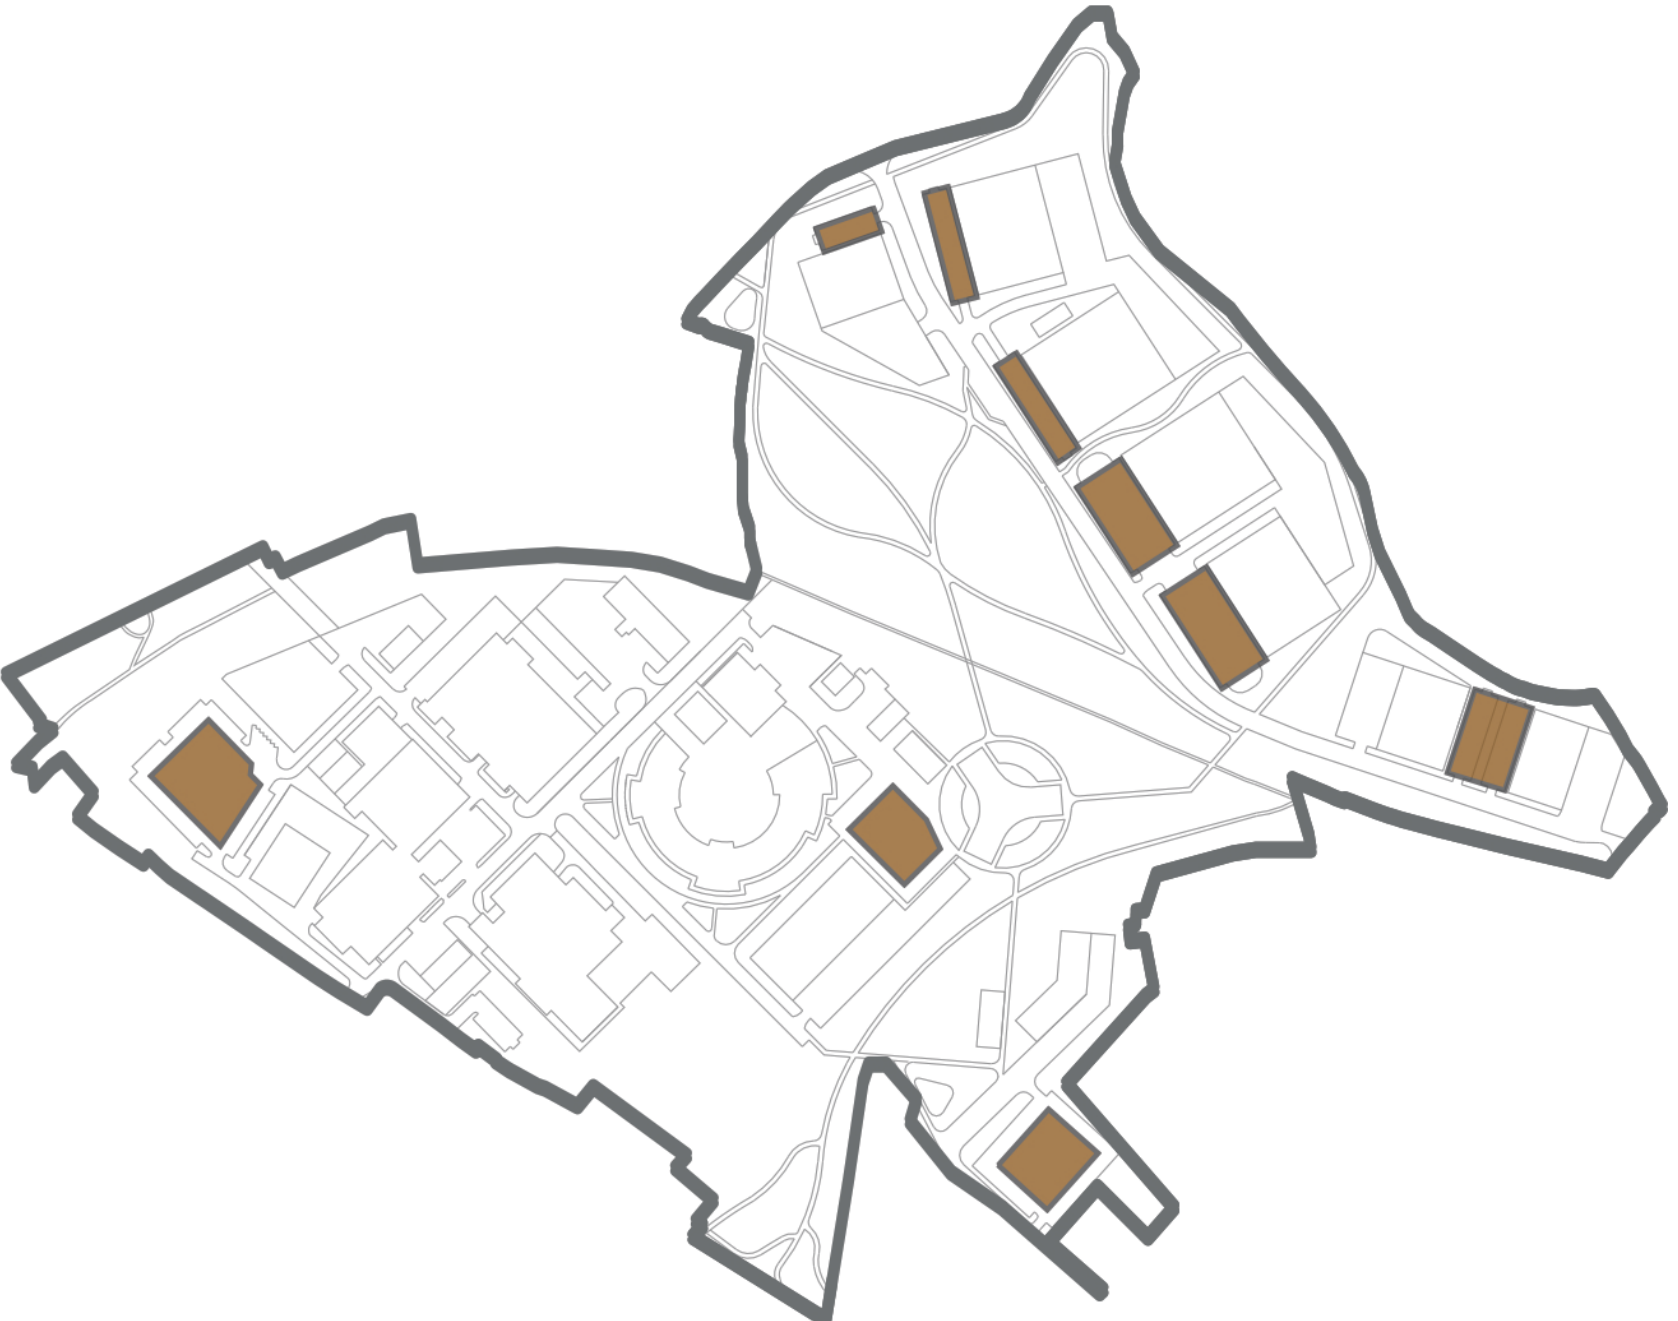

NEW CAR PARKS