

Title
Existing Elevations

Drawn
Pete Rodgers

Site
4 Lake View
Kirkland
Cumbria
CA263XZ

Title
Existing Elevations

Scale
1:50 @ A3


Date
31/05/2022

Drawing Number
001

Revision
A

0m 1m

Existing Front (West) Elevation

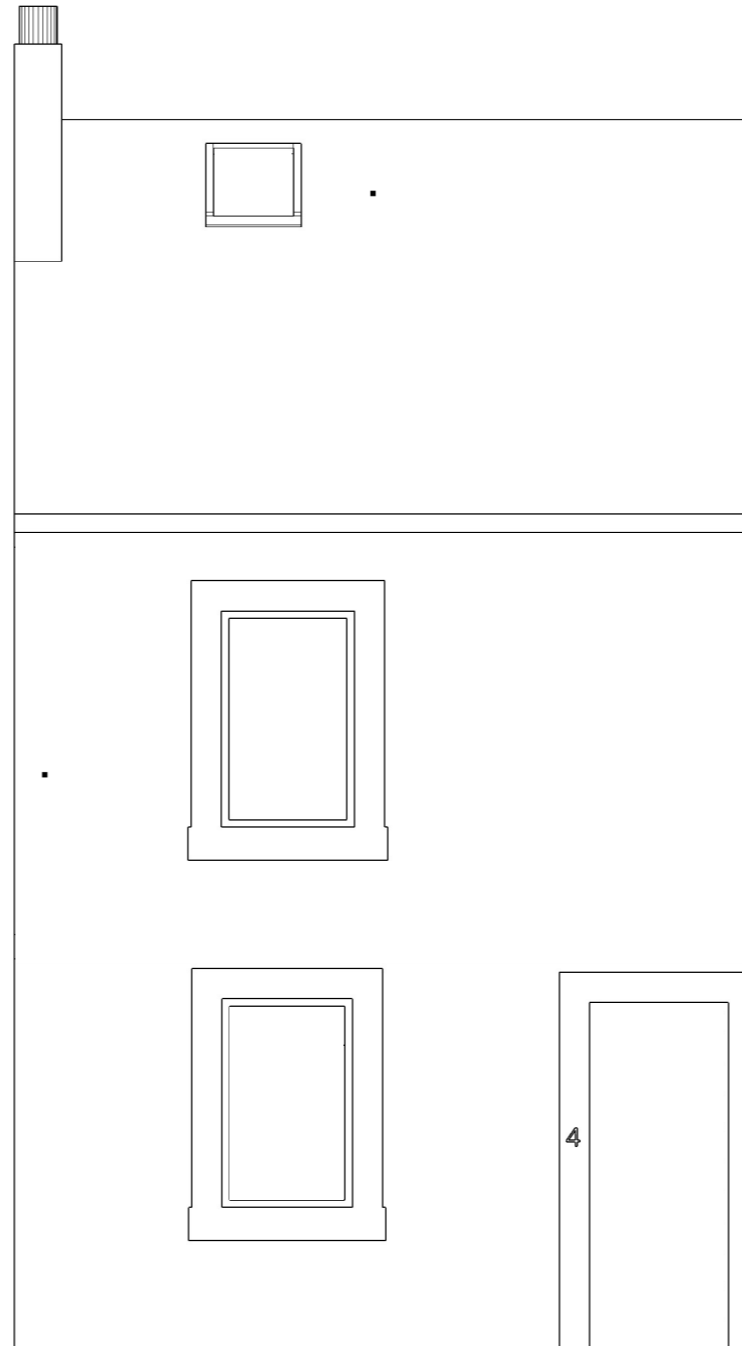

Title
Existing Elevations

Existing Side (South) Elevation

Drawn
Pete Rodgers

Site
4 Lake View
Kirkland
Cumbria
CA263XZ

Title
Existing Elevations


Scale
1:50 @ A3

Date
31/05/2022

Drawing Number
001

Revision
A

0m 1m

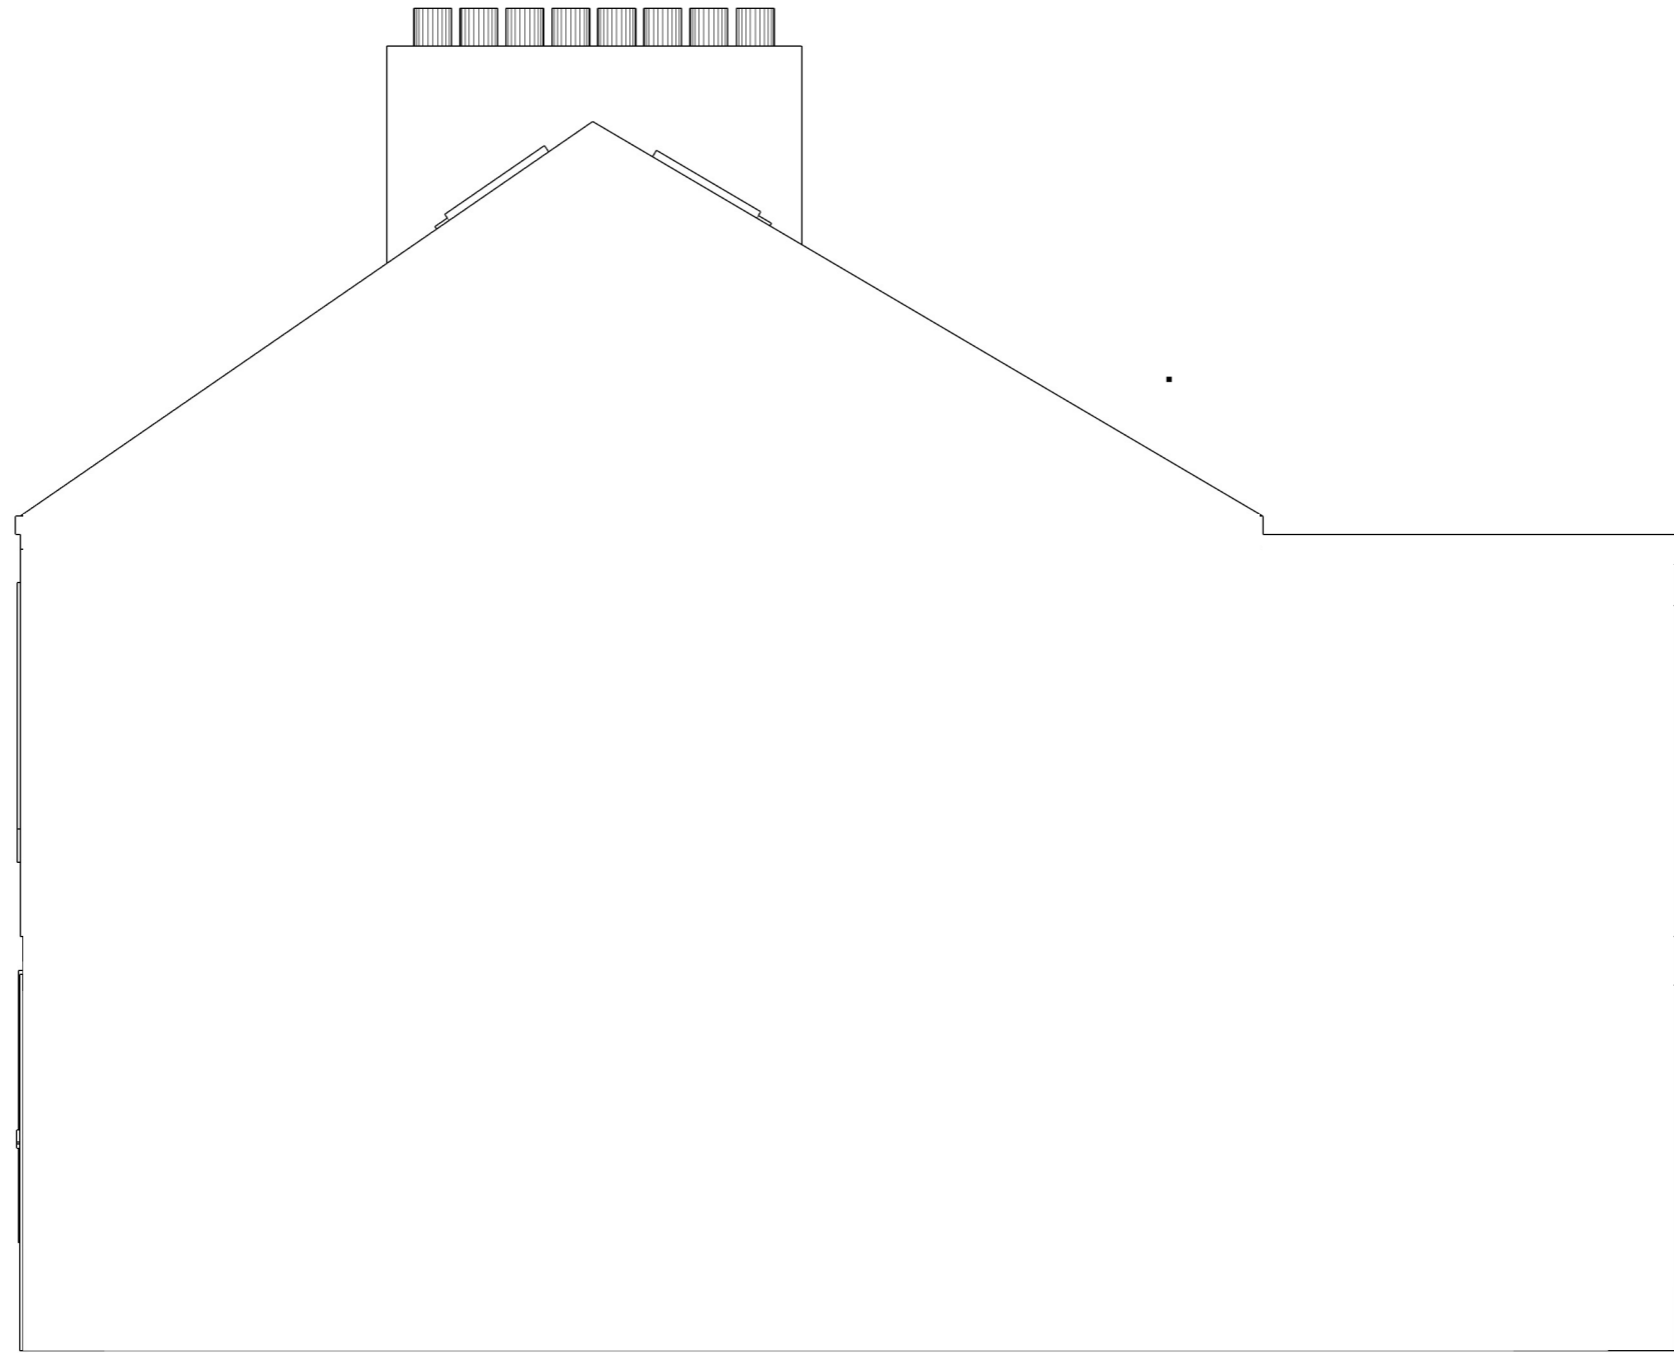

Title
Existing Elevations

Existing Side (North) Elevation

Drawn
Pete Rodgers

Site
4 Lake View
Kirkland
Cumbria
CA263XZ

Title
Existing Elevations


Scale
1:50 @ A3

Date
31/05/2022

Drawing Number
001

Revision
A

0m 1m

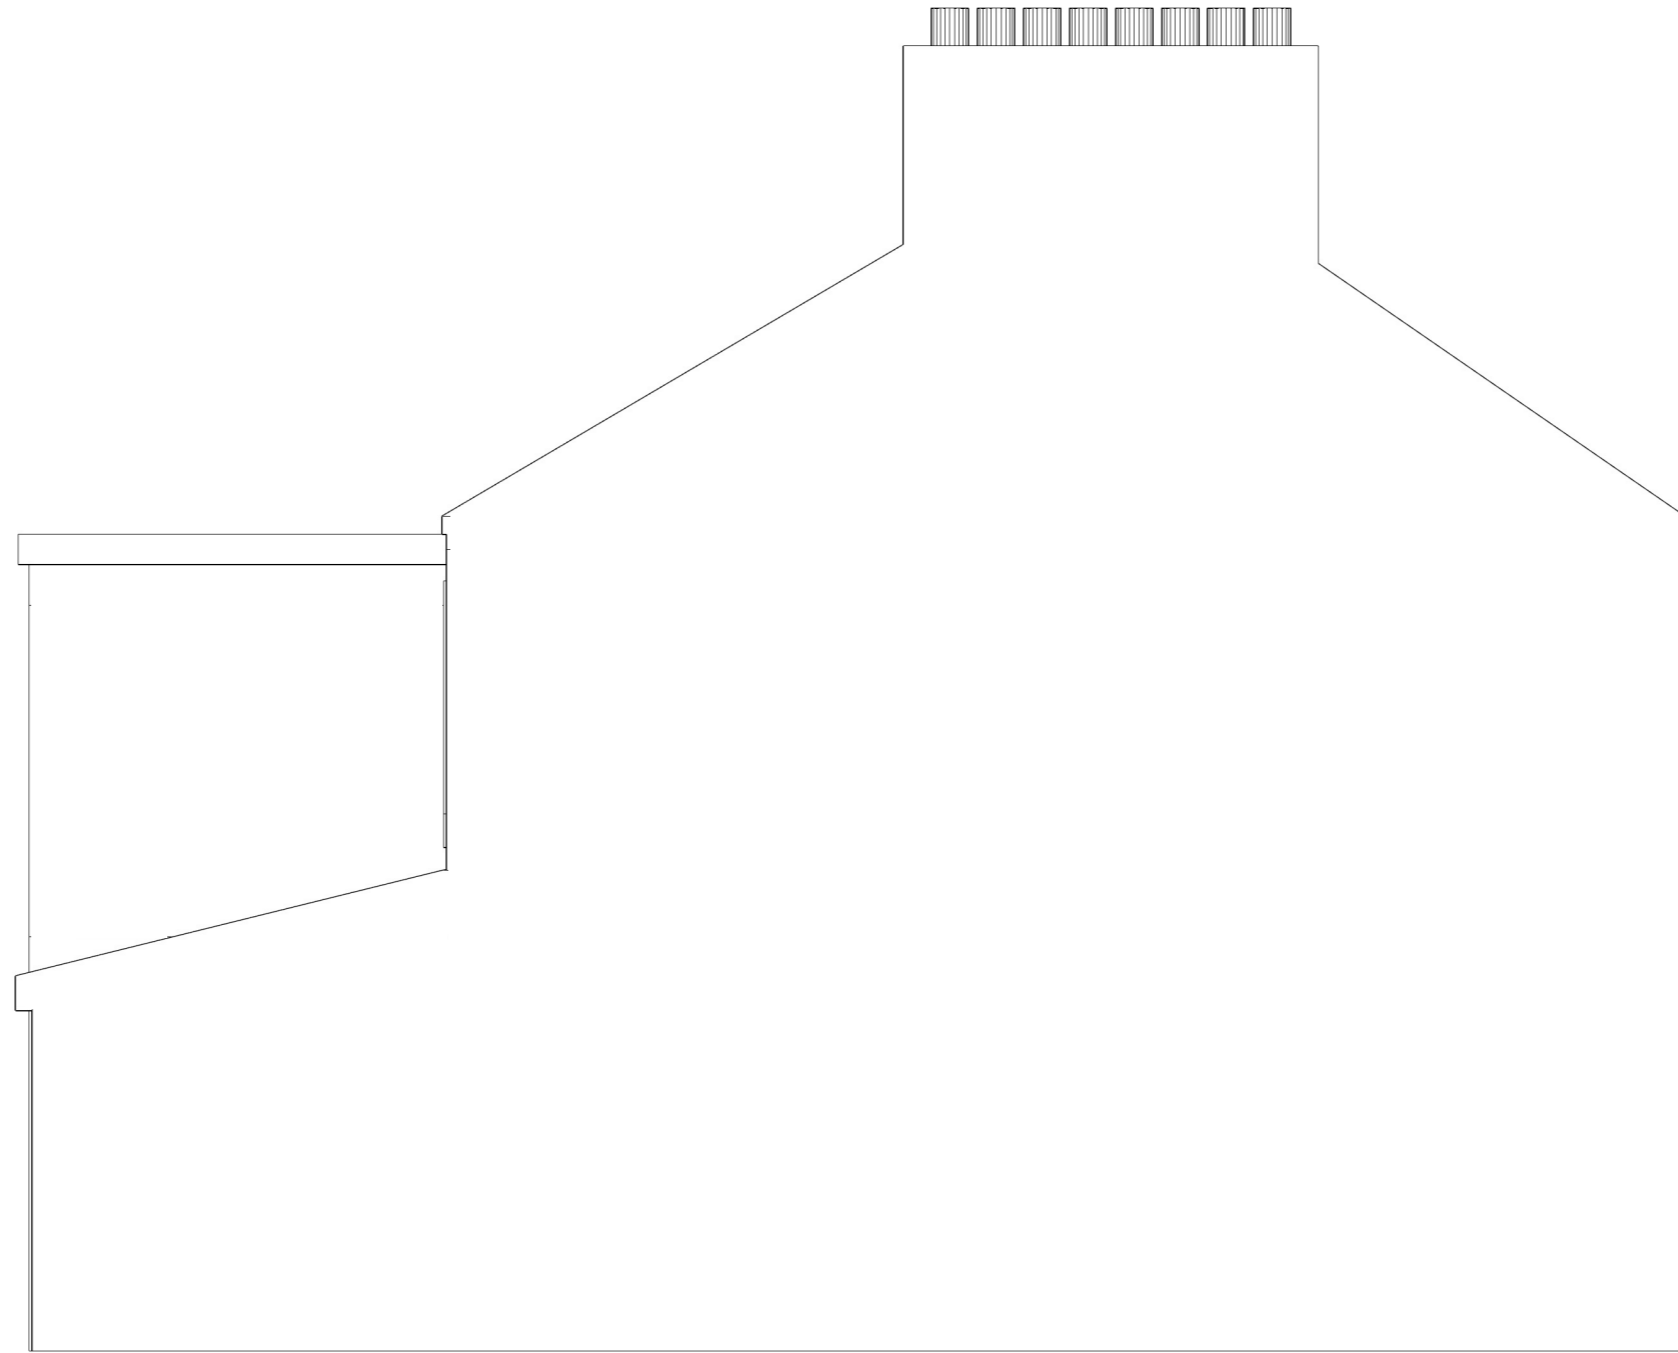

Title
Existing Elevations

Drawn
Pete Rodgers

Site
4 Lake View
Kirkland
Cumbria
CA263XZ

Title
Existing Elevations

Scale
1:50 @ A3

Date
31/05/2022

Drawing Number
001

Revision
A

0m 1m

Existing Rear (East) Elevation

