

Proposed Front (West) Elevation

Title
Proposed Elevations

Drawn
Pete Rodgers

Site
4 Lake View
Kirkland
Cumbria
CA263XZ


Scale
1:50 @ A3

Date
31/12/2023

Drawing Number
002

Revision
B

0m 1m

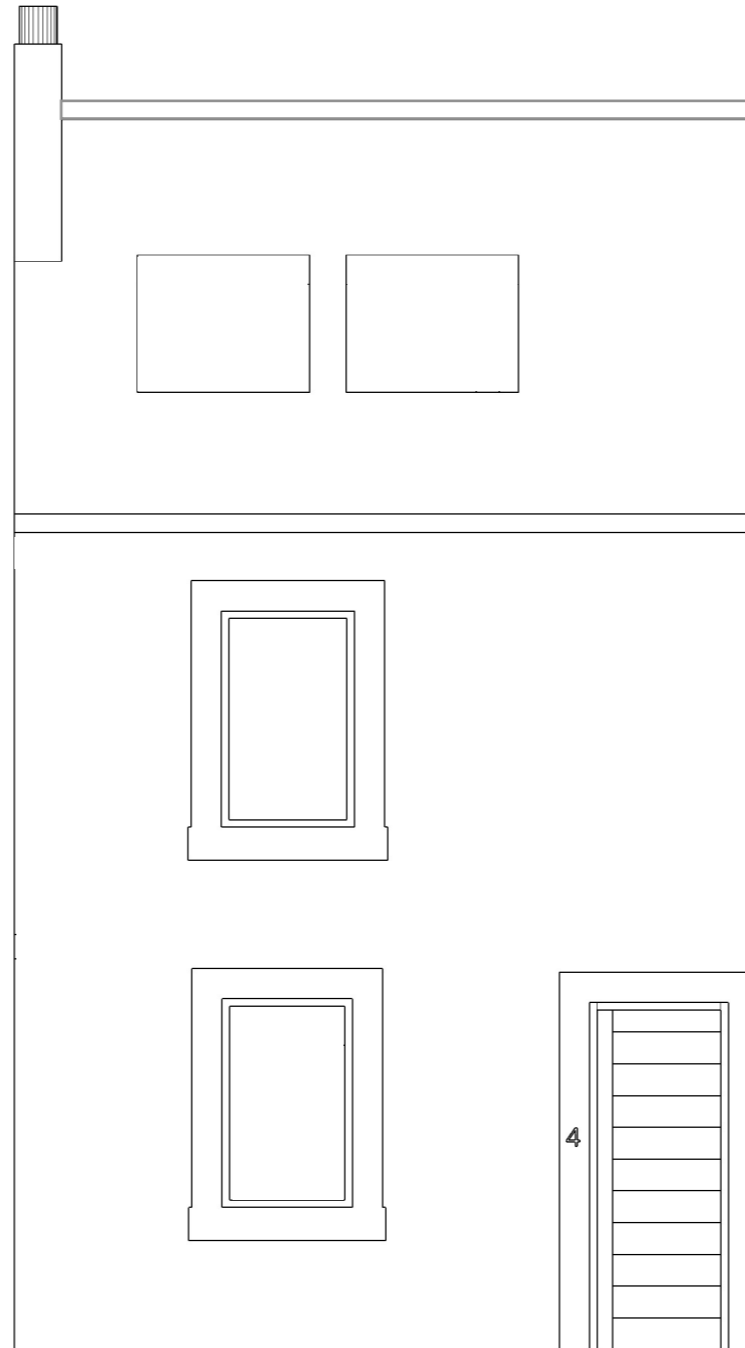

Proposed Side (South) Elevation

Title
Proposed Elevations

Drawn
Pete Rodgers

Site
4 Lake View
Kirkland
Cumbria
CA263XZ


Scale
1:50 @ A3

Date
31/12/2023

Drawing Number
002

Revision
B

0m 1m

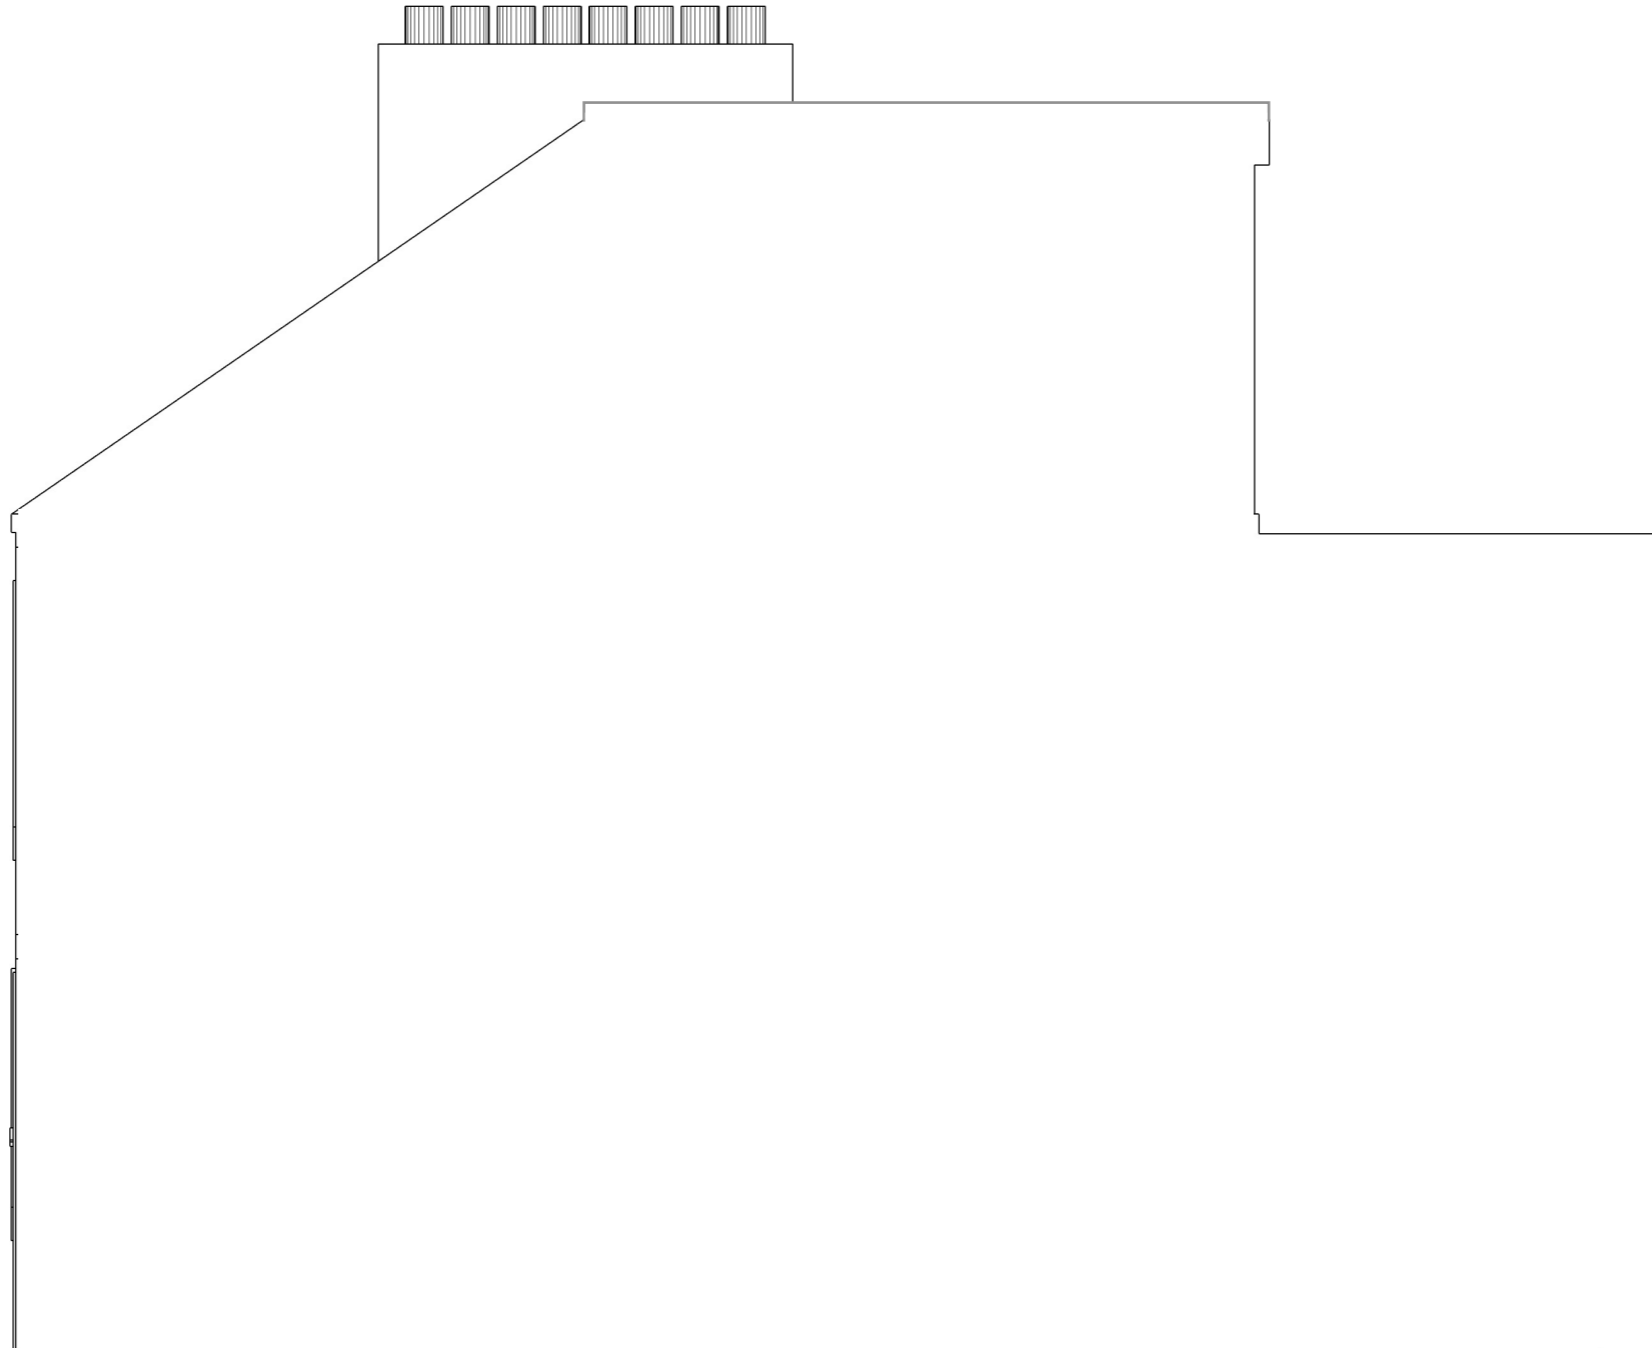

Proposed Side (North) Elevation

Title
Proposed Elevations

Drawn
Pete Rodgers

Site
4 Lake View
Kirkland
Cumbria
CA263XZ


Scale
1:50 @ A3

Date
31/12/2023

Drawing Number
002

Revision
B

0m 1m

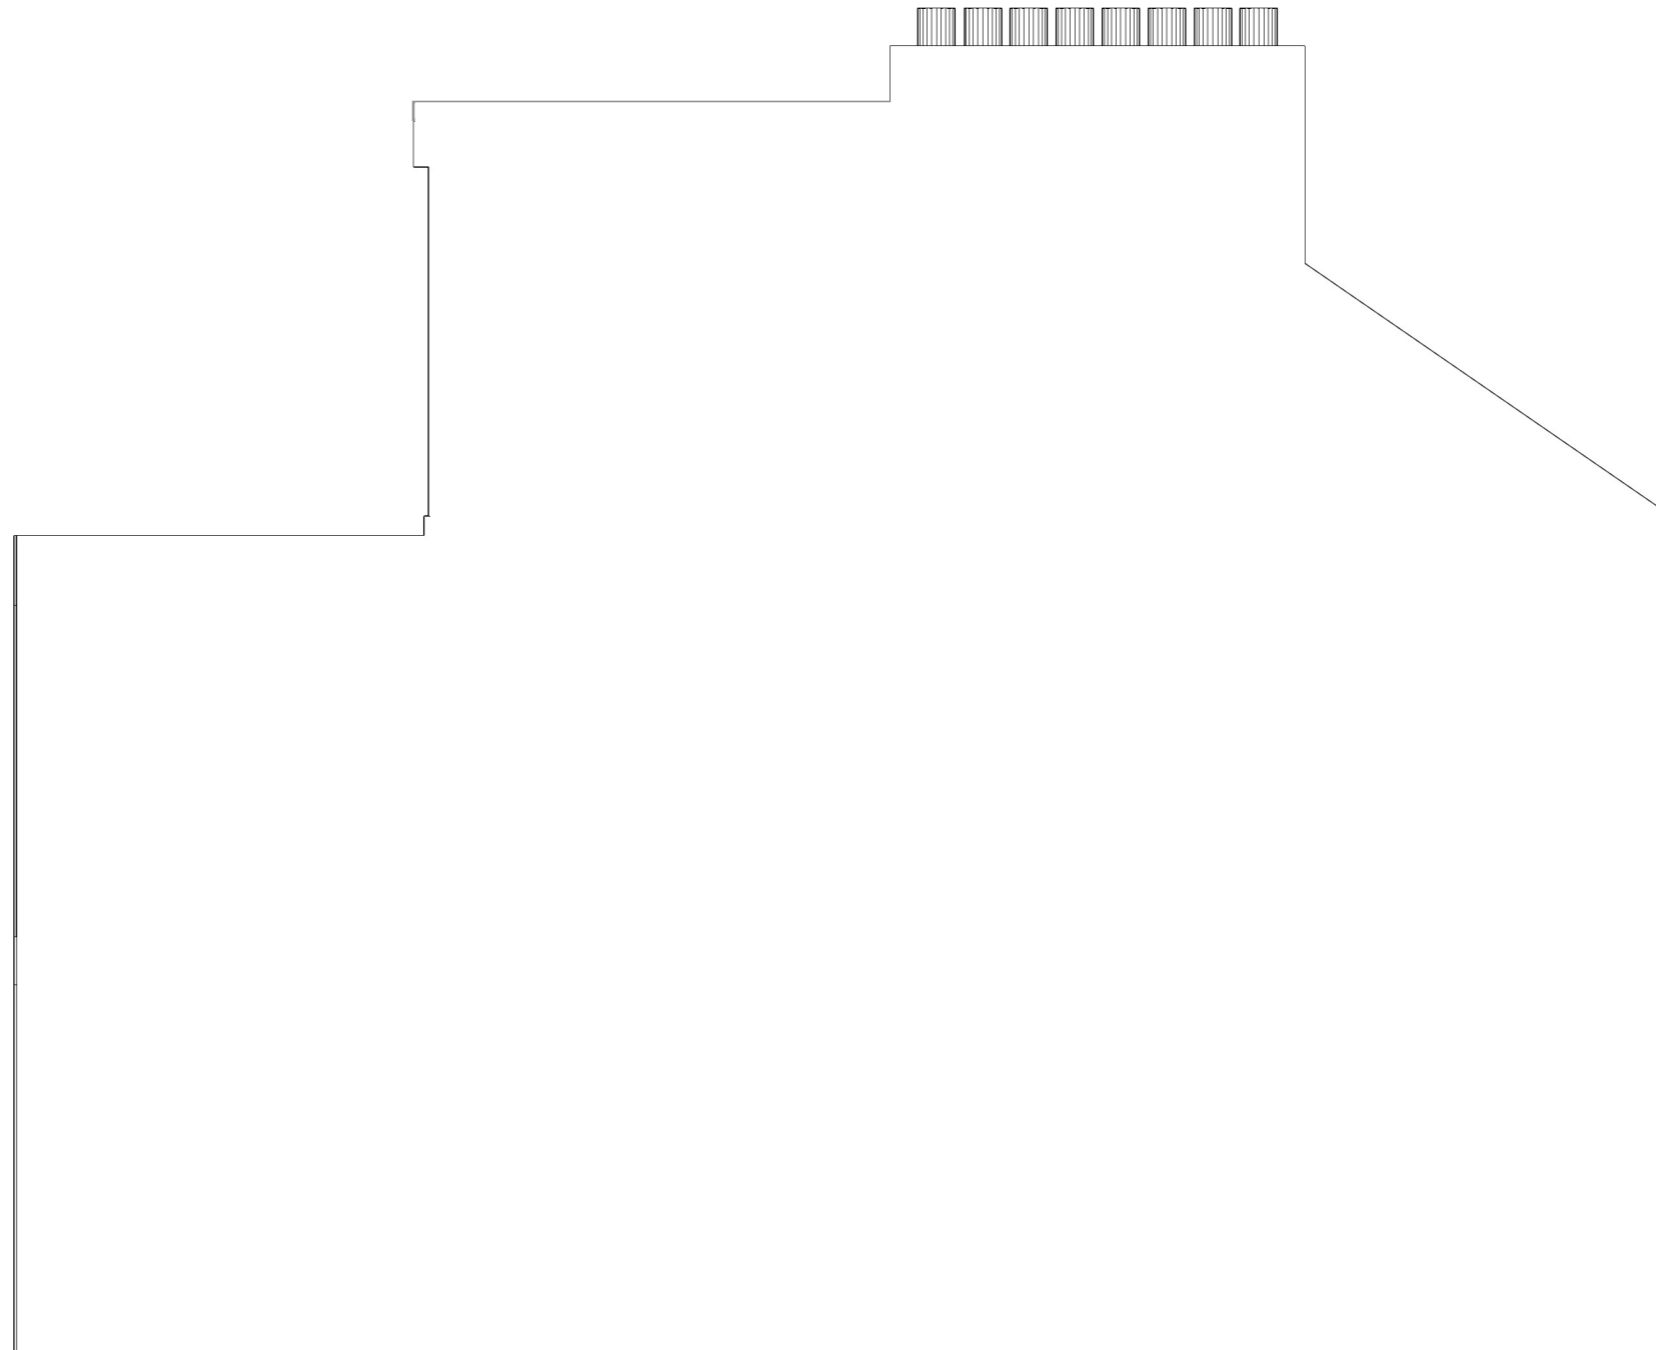

Proposed Rear (East) Elevation

Title
Proposed Elevations

Drawn
Pete Rodgers

Site
4 Lake View
Kirkland
Cumbria
CA263XZ

Scale
1:50 @ A3

Date
31/12/2023

Drawing Number
002

Revision
B

0m 1m

