


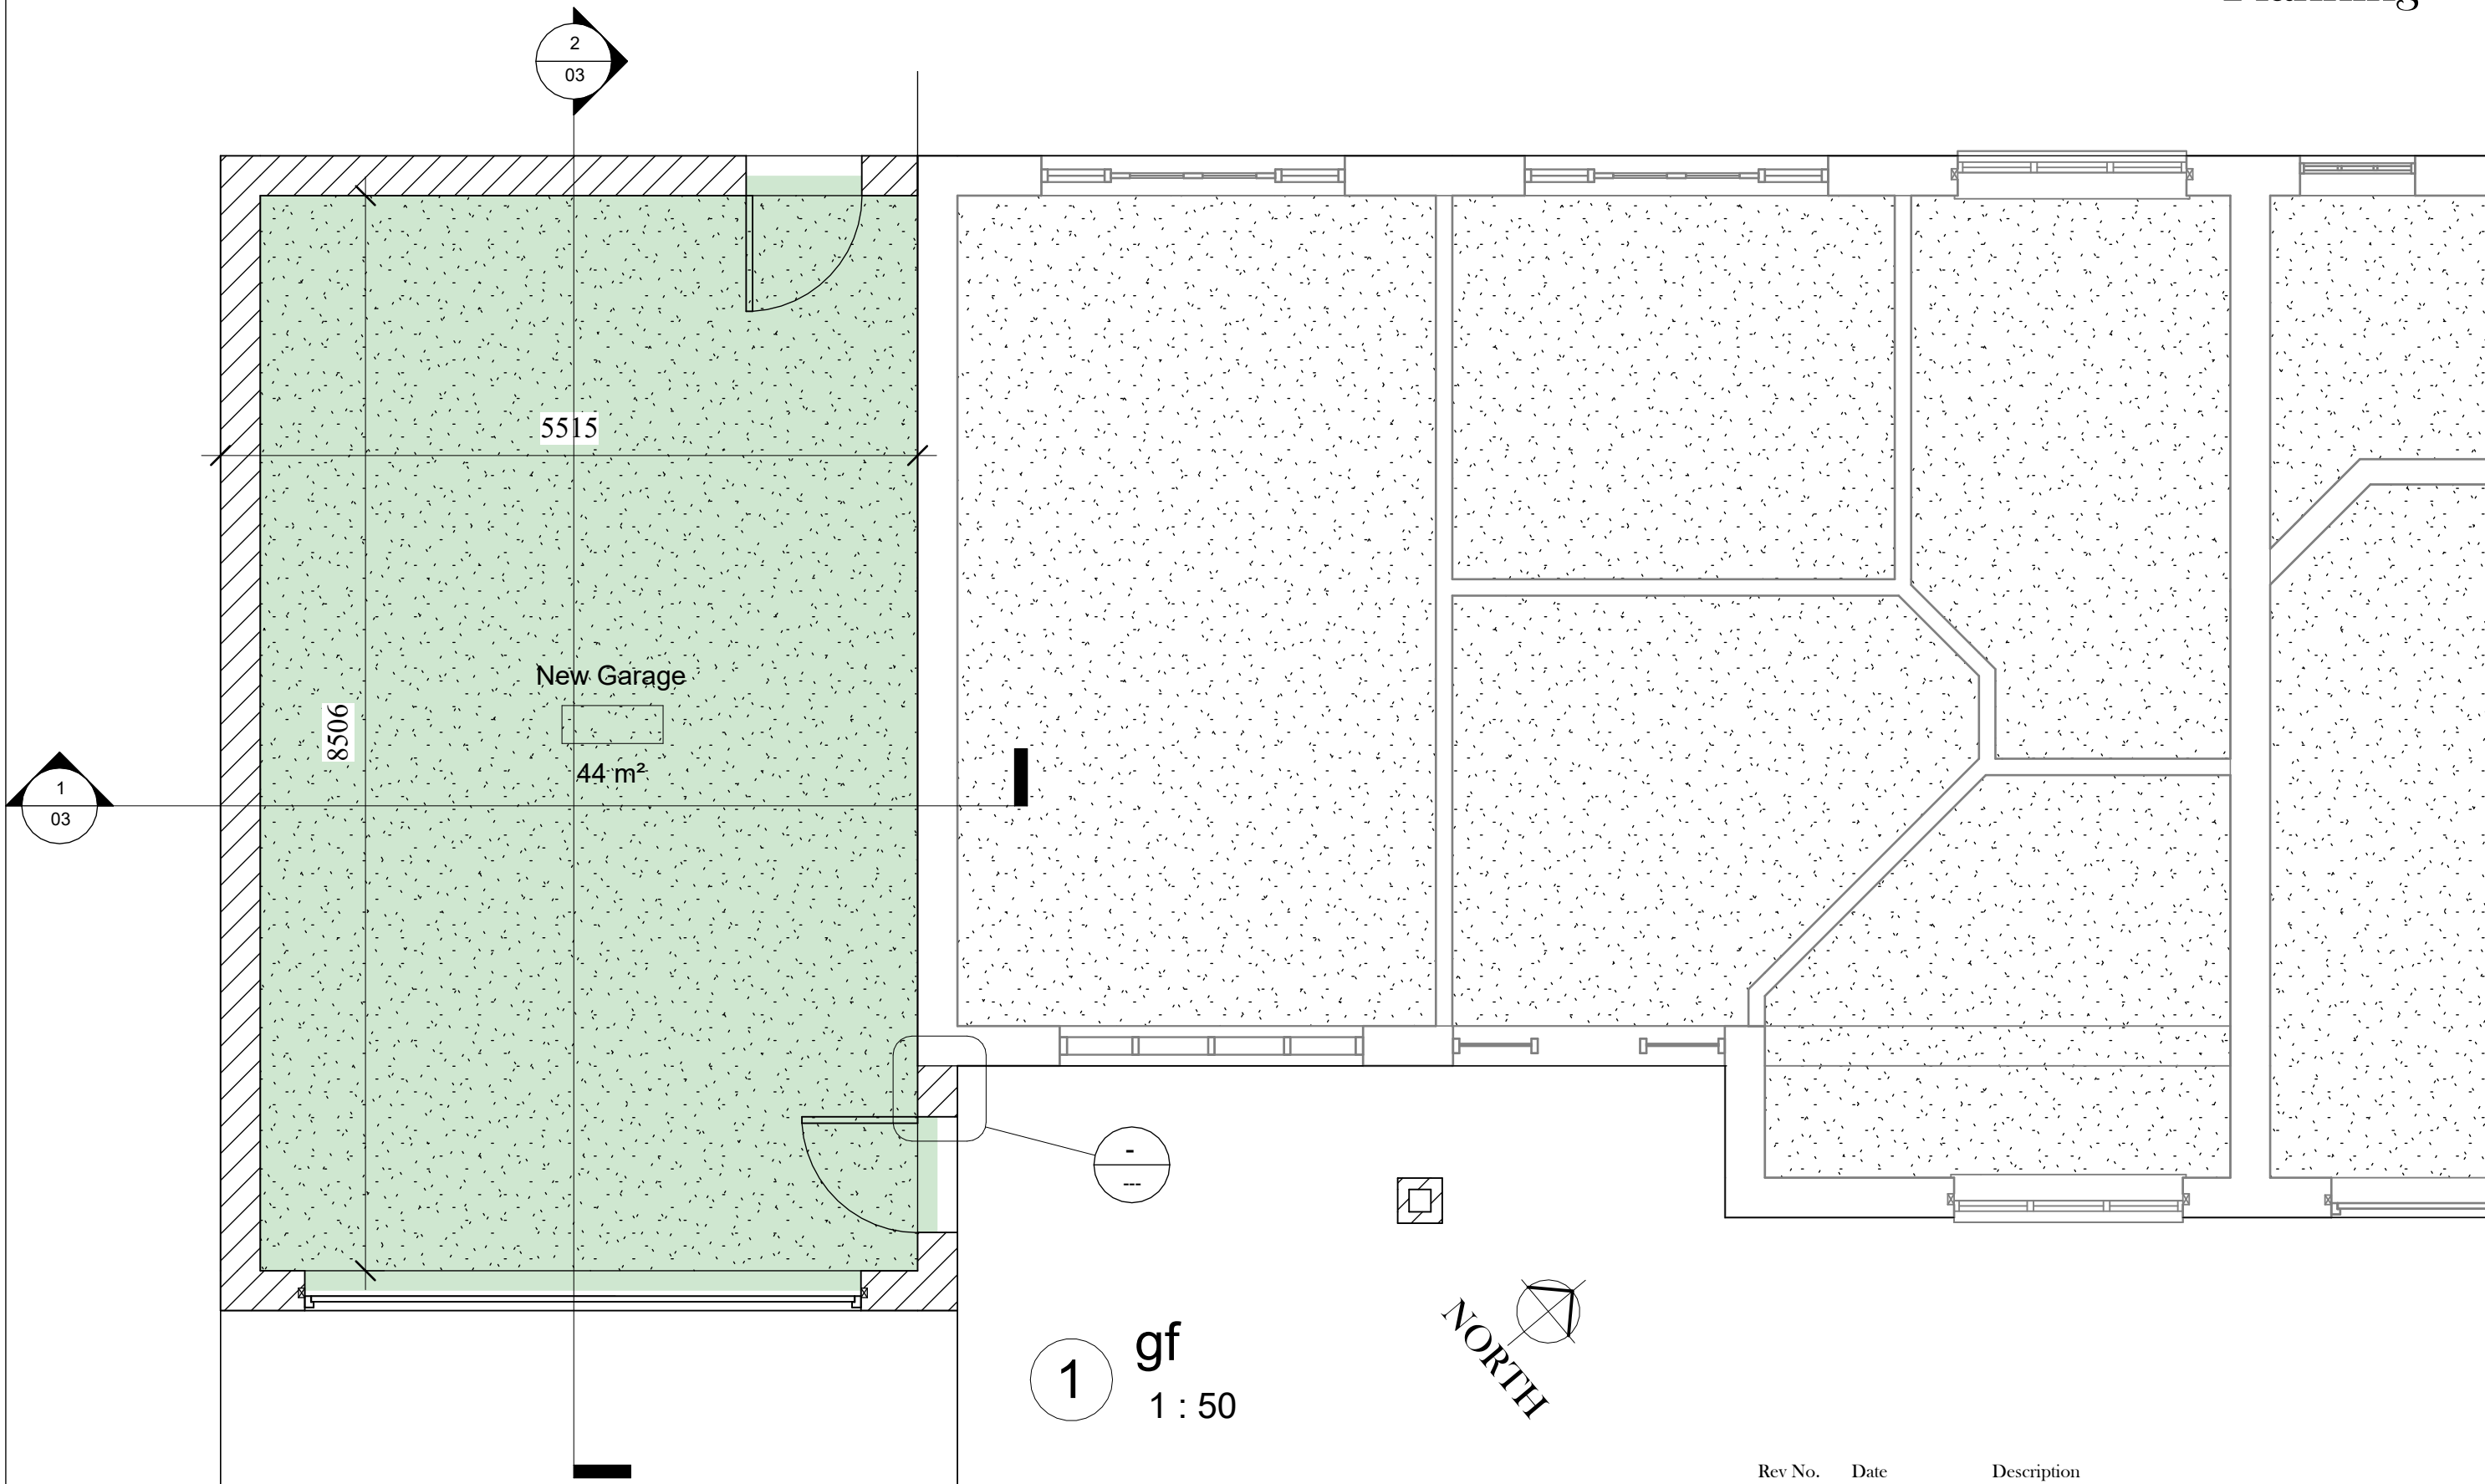

43 Rheda Park = New attached garage

Plan

Scale 1 : 50

@ A3

Drg No.

01