
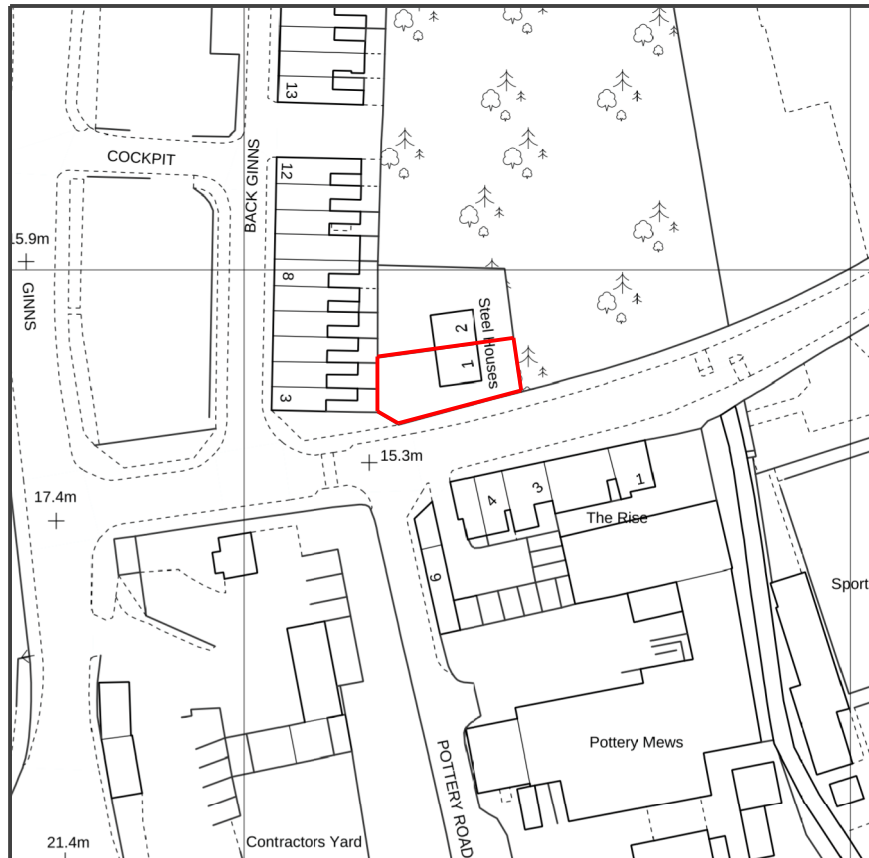


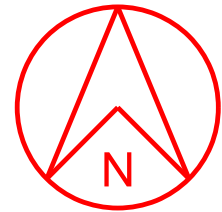

This scheme is subject to town planning and all other necessary consents.
© Crown copyright and database rights 2026 OS licence AC0000824000

Dimensions, area and levels where given are only approximate and subject to site survey. All dimensions are to be checked on site. Any discrepancies or variations are to be reported to the client before work commences. Figured dimensions only are to be taken from this drawing.

This drawing is to be read in conjunction with all relevant consultants' and/or specialists drawings/documents and any discrepancies or variations are to be notified to the client before the affected work commences.

Rev 01 jul 2026 First issue

SCALE 0 25m 50m 75m 100m 150m 200m

Client Helen Chambers
Job Title Proposed alterations & side extension to
1 Steel House, Coach Road, Whitehaven

Drawing Title
Location plan

Scale: 1:1250 @ A4

Date: jul 2026 Drawn:

Job No: 713 Drwg No: 01001 Rev: 01

Richard J Lindsay
Waters Edge
2A Church Road
Harrington
CA14 5QP

email: calvadesign46@gmail.com
Mob : 07921 949618