


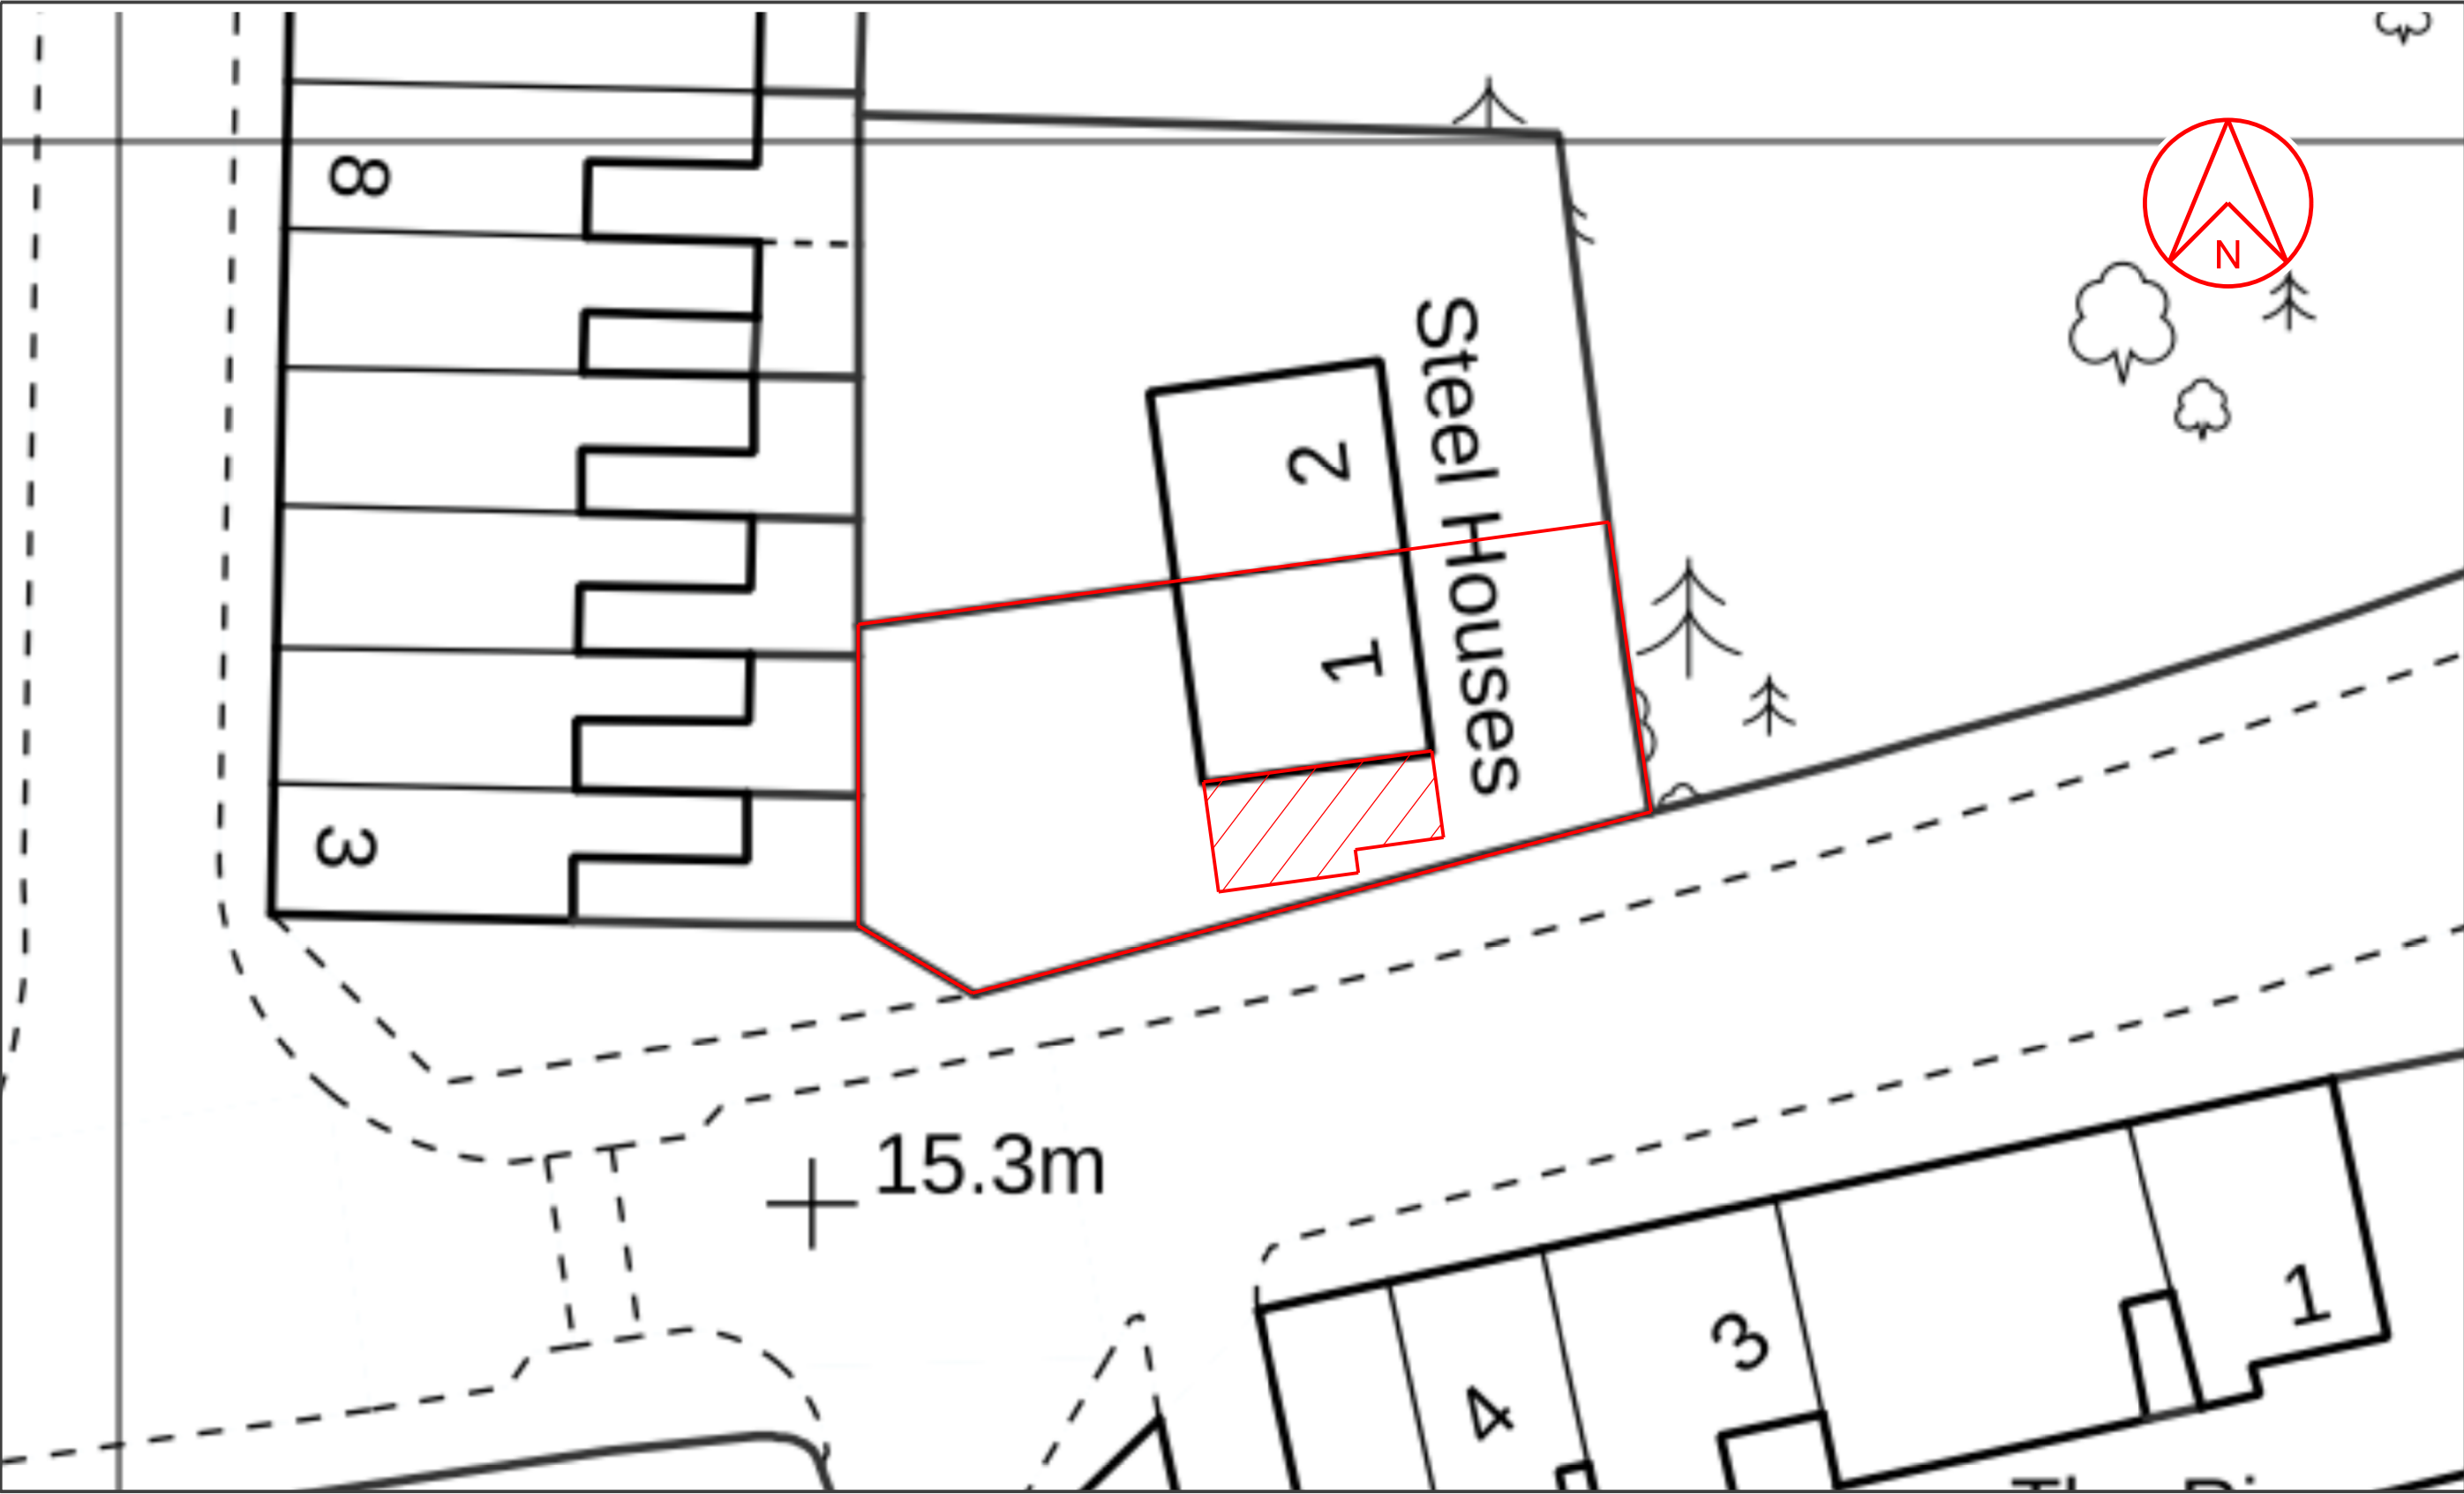

SCALE 0 1m 2m 3m 4m 5m 10m 15m 20m 25m 30m 35m 40m 45m 50m 55m 60m 65m 70m 75m

This scheme is subject to town planning and all other necessary consents.

Rev 01 jul 2026 First issue

Dimensions, area and levels where given are only approximate and subject to site survey. All dimensions are to be checked on site. Any discrepancies or variations are to be reported to the client before work commences. Figured dimensions only are to be taken from this drawing.

This drawing is to be read in conjunction with all relevant consultants' and/or specialist drawings/documents and any discrepancies or variations are to be notified to the client before the affected work commences.

Client Helen Chambers
Job Title Proposed alterations & side extension to 1 Steel House, Coach Road, Whitehaven
Drawing Title Block plan

Scale: 1:200 @ A3/ 1:100 @ A1
Date: Drawn:
Job No: Drwg No: Rev:

Richard J Lindsay
Waters Edge
2A Church Road
Harrington
CA14 5QP
email: calvadesign46@gmail.com
Mob : 07921 949618