
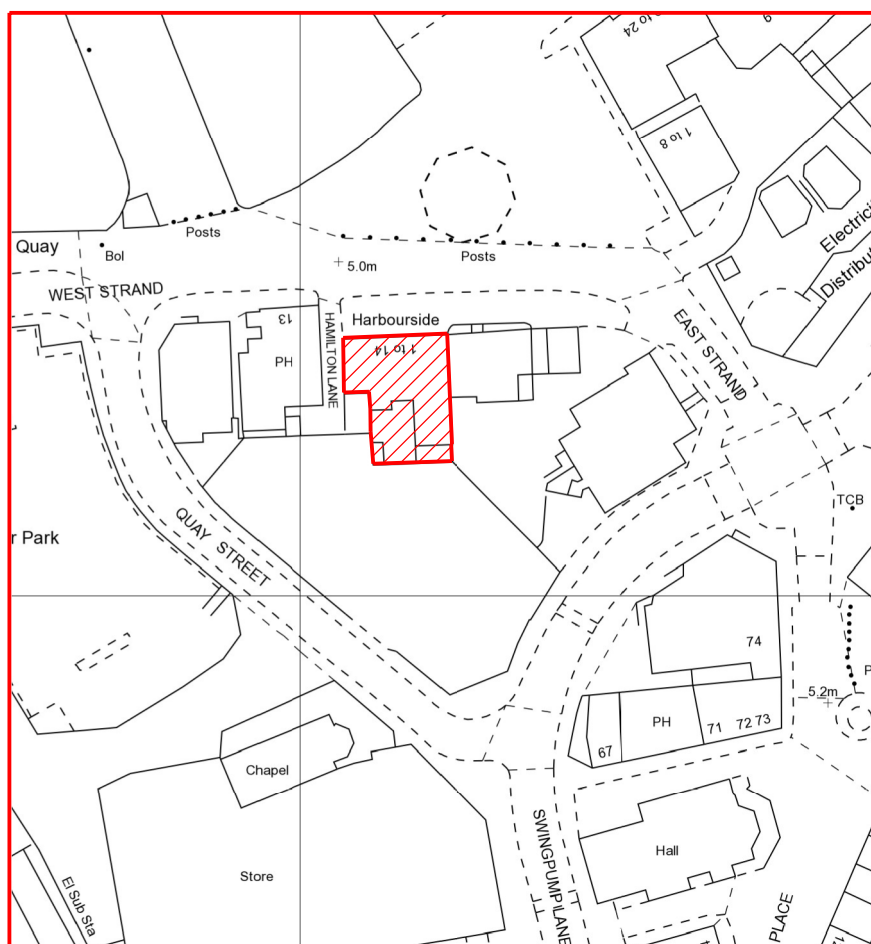


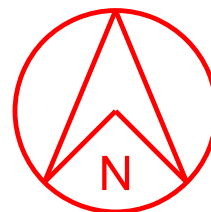

This scheme is subject to town planning and all other necessary consents.

Dimensions, area and levels where given are only approximate and subject to site survey. All dimensions are to be checked on site. Any discrepancies or variations are to be reported to the client before work commences. Figured dimensions only are to be taken from this drawing.

This drawing is to be read in conjunction with all relevant consultants' and/or specialists drawings/documents and any discrepancies or variations are to be notified to the client before the affected work commences.

Rev 01 jan 2022 First issue

SCALE 0 25m 50m 75m 100m 150m 200m

Client
Job Title
Proposed new glazed door/balcony
detail at Harbourside Flats, Whitehaven

Drawing Title
Location plan

Scale: 1:1250 @ A4

Date: Drawn:

jan 2022

Job No: Drwg No: Rev:

331 01002 01

Richard J Lindsay
Home Dale
Low Scales
Wigton
CA7 3NE

email: calvadesign46@gmail.com
Mob : 07921 949618