


existing ground floor



existing first floor

SCALE

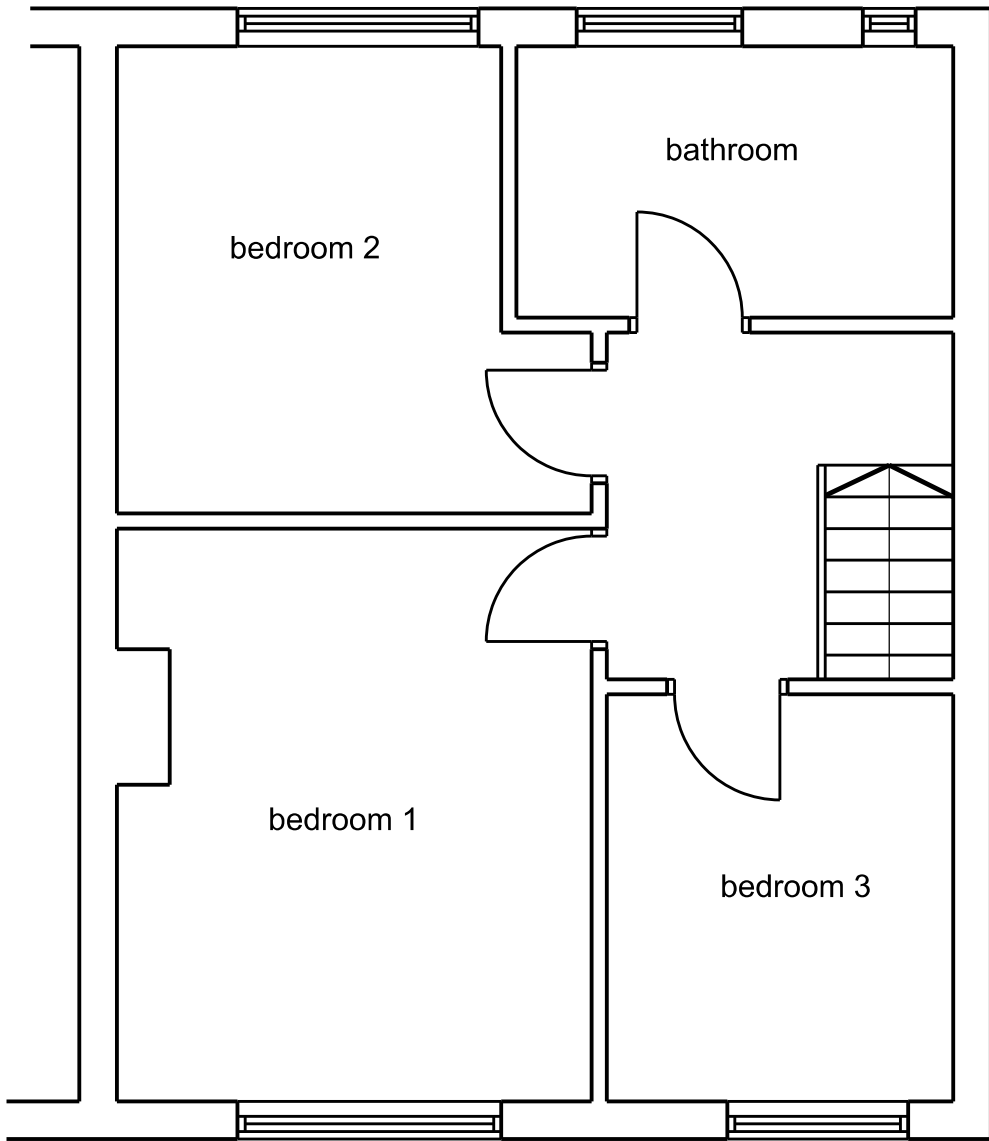

This scheme is subject to town planning and all other necessary consents.

Rev 01 oct 2024 First issue

Dimensions, area and levels where given are only approximate and subject to site survey. All dimensions are to be checked on site. Any discrepancies or variations are to be reported to the client before work commences. Figured dimensions only are to be taken from this drawing.

This drawing is to be read in conjunction with all relevant consultants' and/or specialist's drawings/documents and any discrepancies or variations are to be notified to the client before the affected work commences.

| | |
|---------------|--|
| Client | Mr. A. Ashton |
| Job Title | Proposed alterations & extensions to 50 Ghyll Grove, Lowca, Whitehaven |
| Drawing Title | Existing ground & first floors |

| | | |
|------------------|----------|------|
| Scale: 1:50 @ A3 | | |
| Date: | Drawn: | |
| oct 2024 | | |
| Job No: | Drwg No: | Rev: |
| 557 | 01003 | 01 |

Richard J Lindsay
Waters Edge
2A Church Road
Harrington
CA14 5QP

email: calvadesign46@gmail.com
Mob : 07921 949618