


existing ground floor

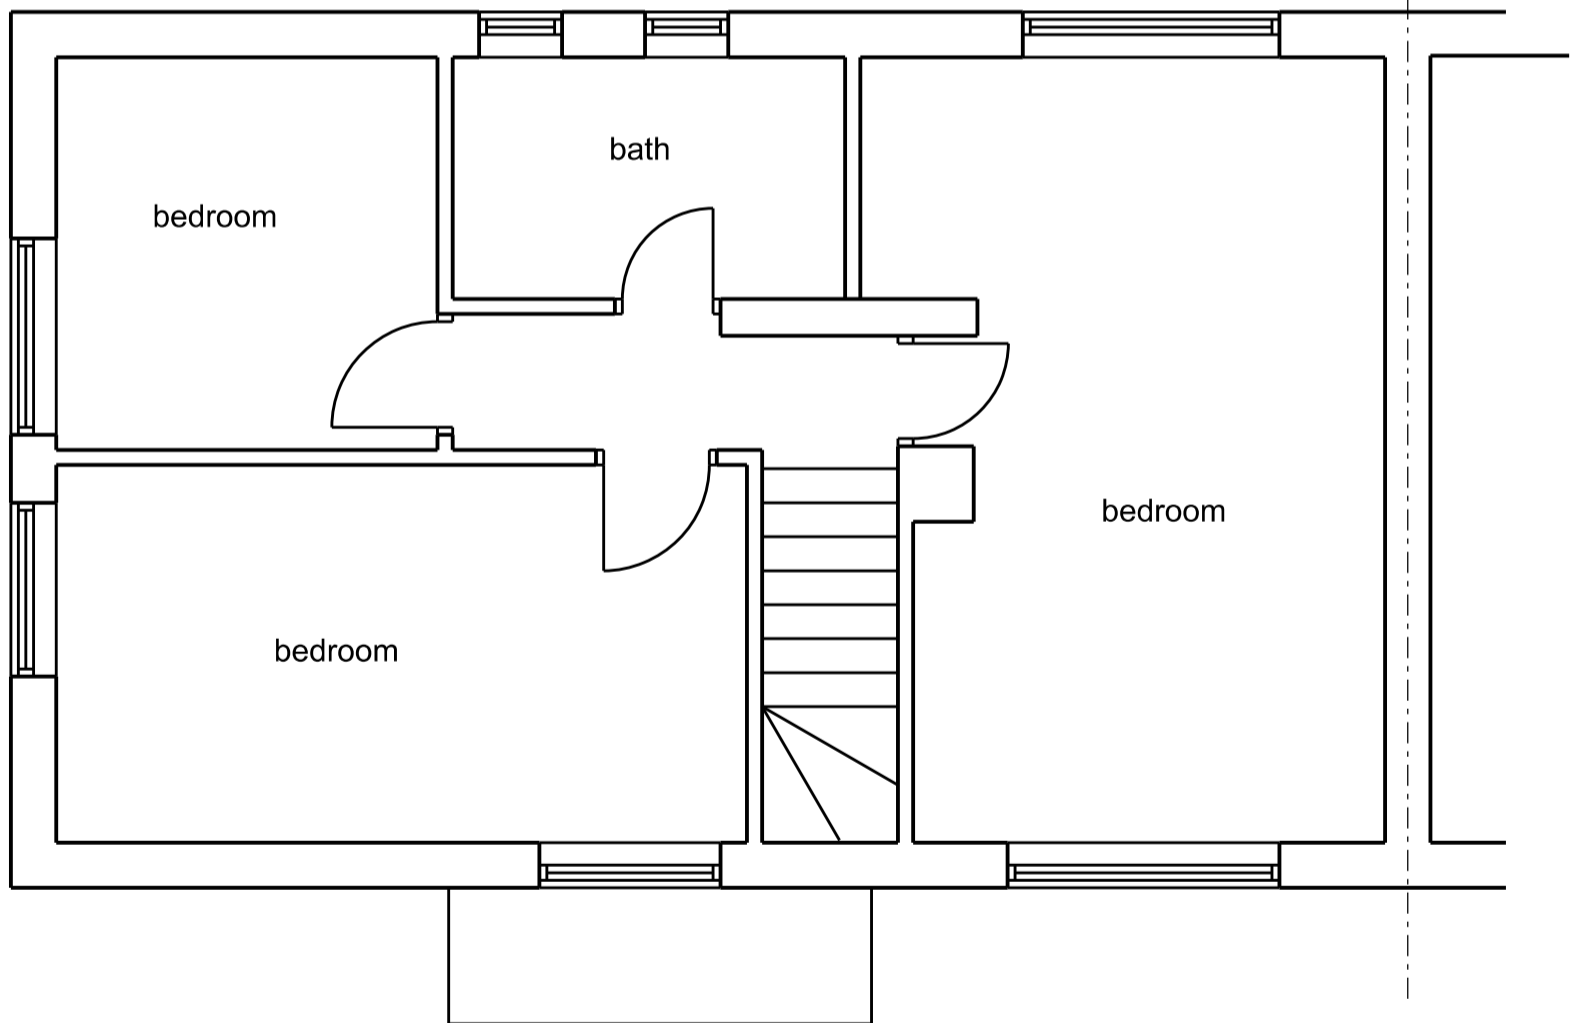

existing first floor

Rev 01 jul 2023 First issue

SCALE



This scheme is subject to town planning and all other necessary consents.

Dimensions, area and levels where given are only approximate and subject to site survey. All dimensions are to be checked on site. Any discrepancies or variations are to be reported to the client before work commences. Figured dimensions only are to be taken from this drawing.

This drawing is to be read in conjunction with all relevant consultants' and/or specialists drawings/documents and any discrepancies or variations are to be notified to the client before the affected work commences.

Client Mr. & Mrs. L. Dunn  
 Job Title Extensions and alterations to 28 Cragg Rd  
 C;eator Moor  
 Drawing Title Existing ground and  
 first floors

Scale: 1:50 @ A3  
 Date: jul 2023 Drawn:  
 Job No: 445 Drwg No: 01003 Rev: 01

Richard J Lindsay  
 Waters Edge  
 2A Church Road  
 Harrington  
 CA14 5QP  
 email: calvadesign46@gmail.com  
 Mob : 07921 949618