


existing ground floor

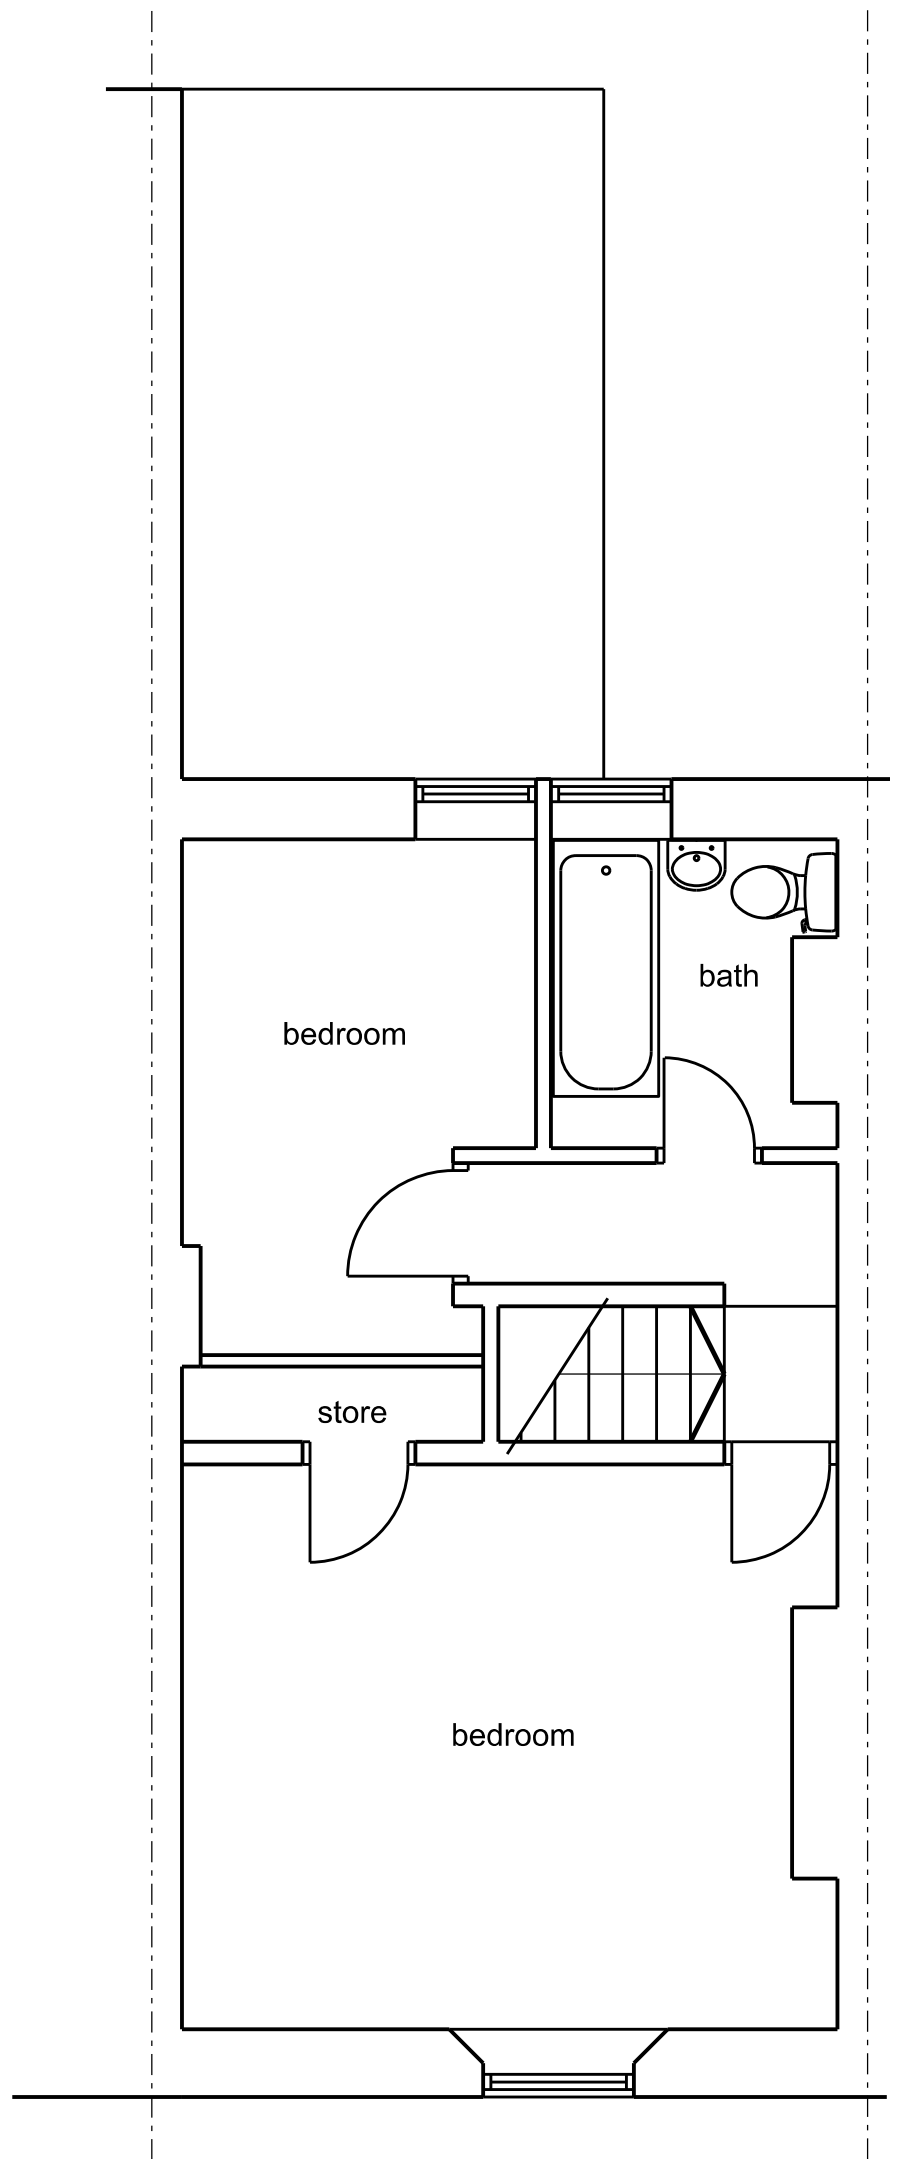

existing first floor

Rev 01 aug 2023 First issue

SCALE



This scheme is subject to town planning and all other necessary consents.

Dimensions, area and levels where given are only approximate and subject to site survey. All dimensions are to be checked on site. Any discrepancies or variations are to be reported to the client before work commences. Figured dimensions only are to be taken from this drawing.

This drawing is to be read in conjunction with all relevant consultants' and/or specialists drawings/documents and any discrepancies or variations are to be notified to the client before the affected work commences.

Client Mr. T. Newsham

Job Title Extensions & alterations to 7 Hilton Terrace Whitehaven

Drawing Title Existing ground and first floors

Scale: 1:50 @ A3

Date: aug 2023 Drawn:

Job No: 448 Drwg No: 01003 Rev: 01

Richard J Lindsay
 Waters Edge
 2A Church Road
 Harrington
 CA14 5QP
 email: calvadesign46@gmail.com
 Mob : 07921 949618