


existing ground floor



existing first floor

SCALE

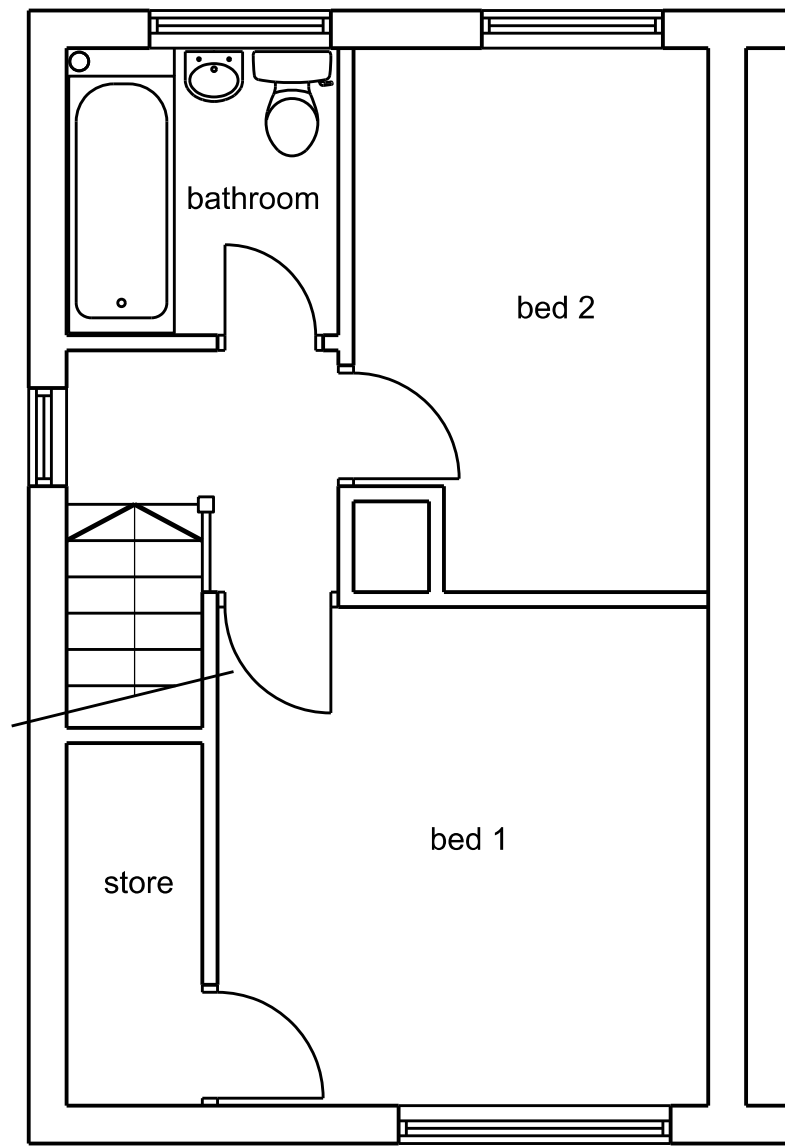

This scheme is subject to town planning and all other necessary consents.

Rev 01 dec 2023 First issue

Dimensions, area and levels where given are only approximate and subject to site survey. All dimensions are to be checked on site. Any discrepancies or variations are to be reported to the client before work commences. Figured dimensions only are to be taken from this drawing.

This drawing is to be read in conjunction with all relevant consultants' and/or specialist drawings/documents and any discrepancies or variations are to be notified to the client before the affected work commences.

Client Mrs. R. Carver

Job Title Proposed extension to 32 Croftlands, Bigrigg

Drawing Title Existing ground & first floors

Scale: 1:50 @ A3

Date: dec 2023 Drawn:

Job No: 481 Drwg No: 01003 Rev: 01

Richard J Lindsay  
Waters Edge  
2A Church Road  
Harrington  
CA14 5QP

email: calvadesign46@gmail.com  
Mob : 07921 949618