


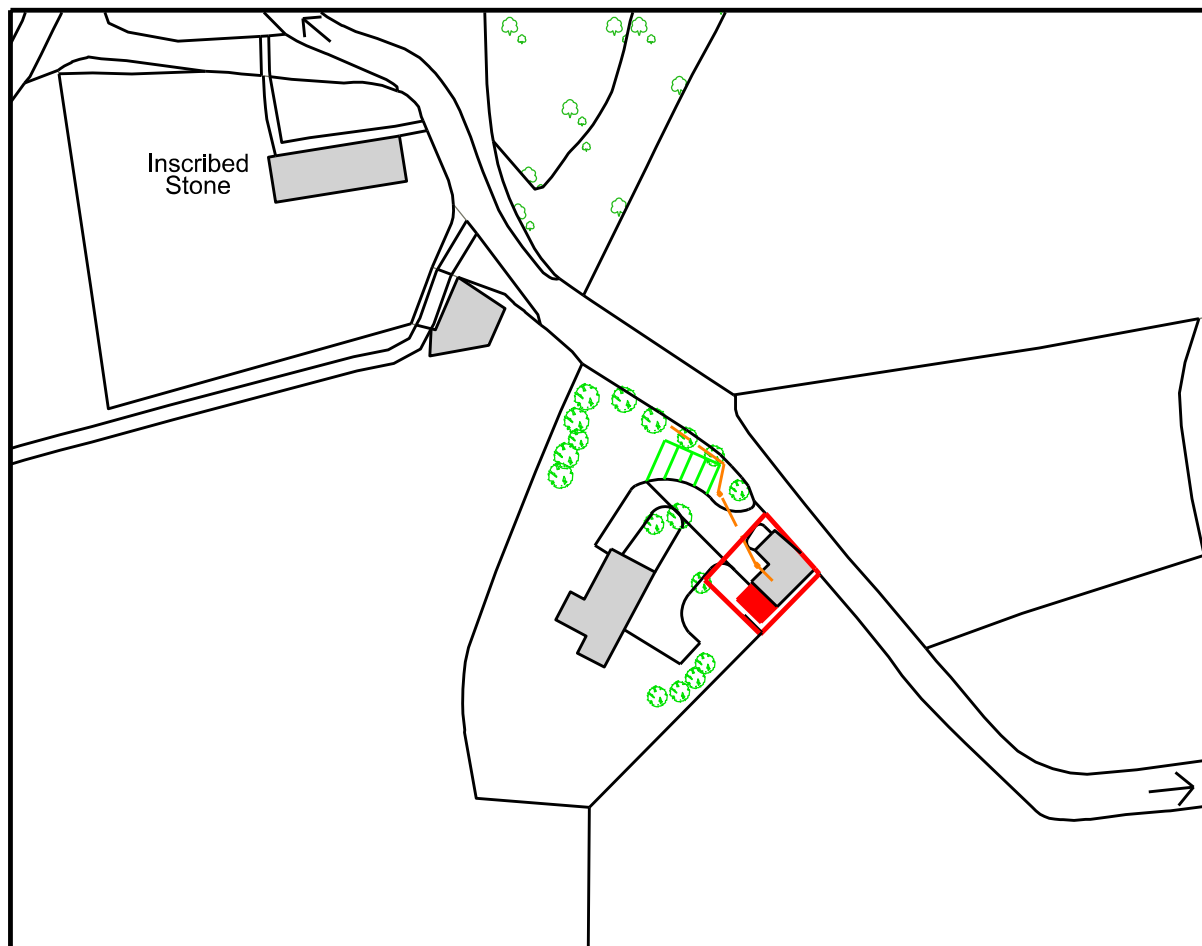

To Egremont



To Haile

This scheme is subject to town planning and all other necessary consents.

Dimensions, area and levels where given are only approximate and subject to site survey. All dimensions are to be checked on site. Any discrepancies or variations are to be reported to the client before work commences. Figured dimensions only are to be taken from this drawing.

This drawing is to be read in conjunction with all relevant consultants' and/or specialists drawings/documents and any discrepancies or variations are to be notified to the client before the affected work commences.

Rev 01 mar 2023 First issue

SCALE 0 25m 50m 75m 100m 150m 200m

Client Mr Nicholson
Job Title Gate House Lodge, The Vicarage. Haile CA22 2PD

Drawing Title

Block plan

Scale: 1:1250 @ A4

Date: mar 2023 Drawn:

Job No: 172 Drwg No: 01014 Rev: 01

Richard J Lindsay
Home Dale
Low Scales
Wigton
CA7 3NE

email: calvadesign46@gmail.com
Mob : 07921 949618