
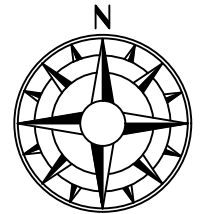


NOTES AND AMENDMENTS

This drawing is copyright ©. Figured dimensions are to be followed in preference to scaled dimensions and particulars are to be taken from the actual work where possible. Any discrepancy must be reported to the architect immediately and before proceeding.

REVISIONS

Rev	Description	Drawn	Date

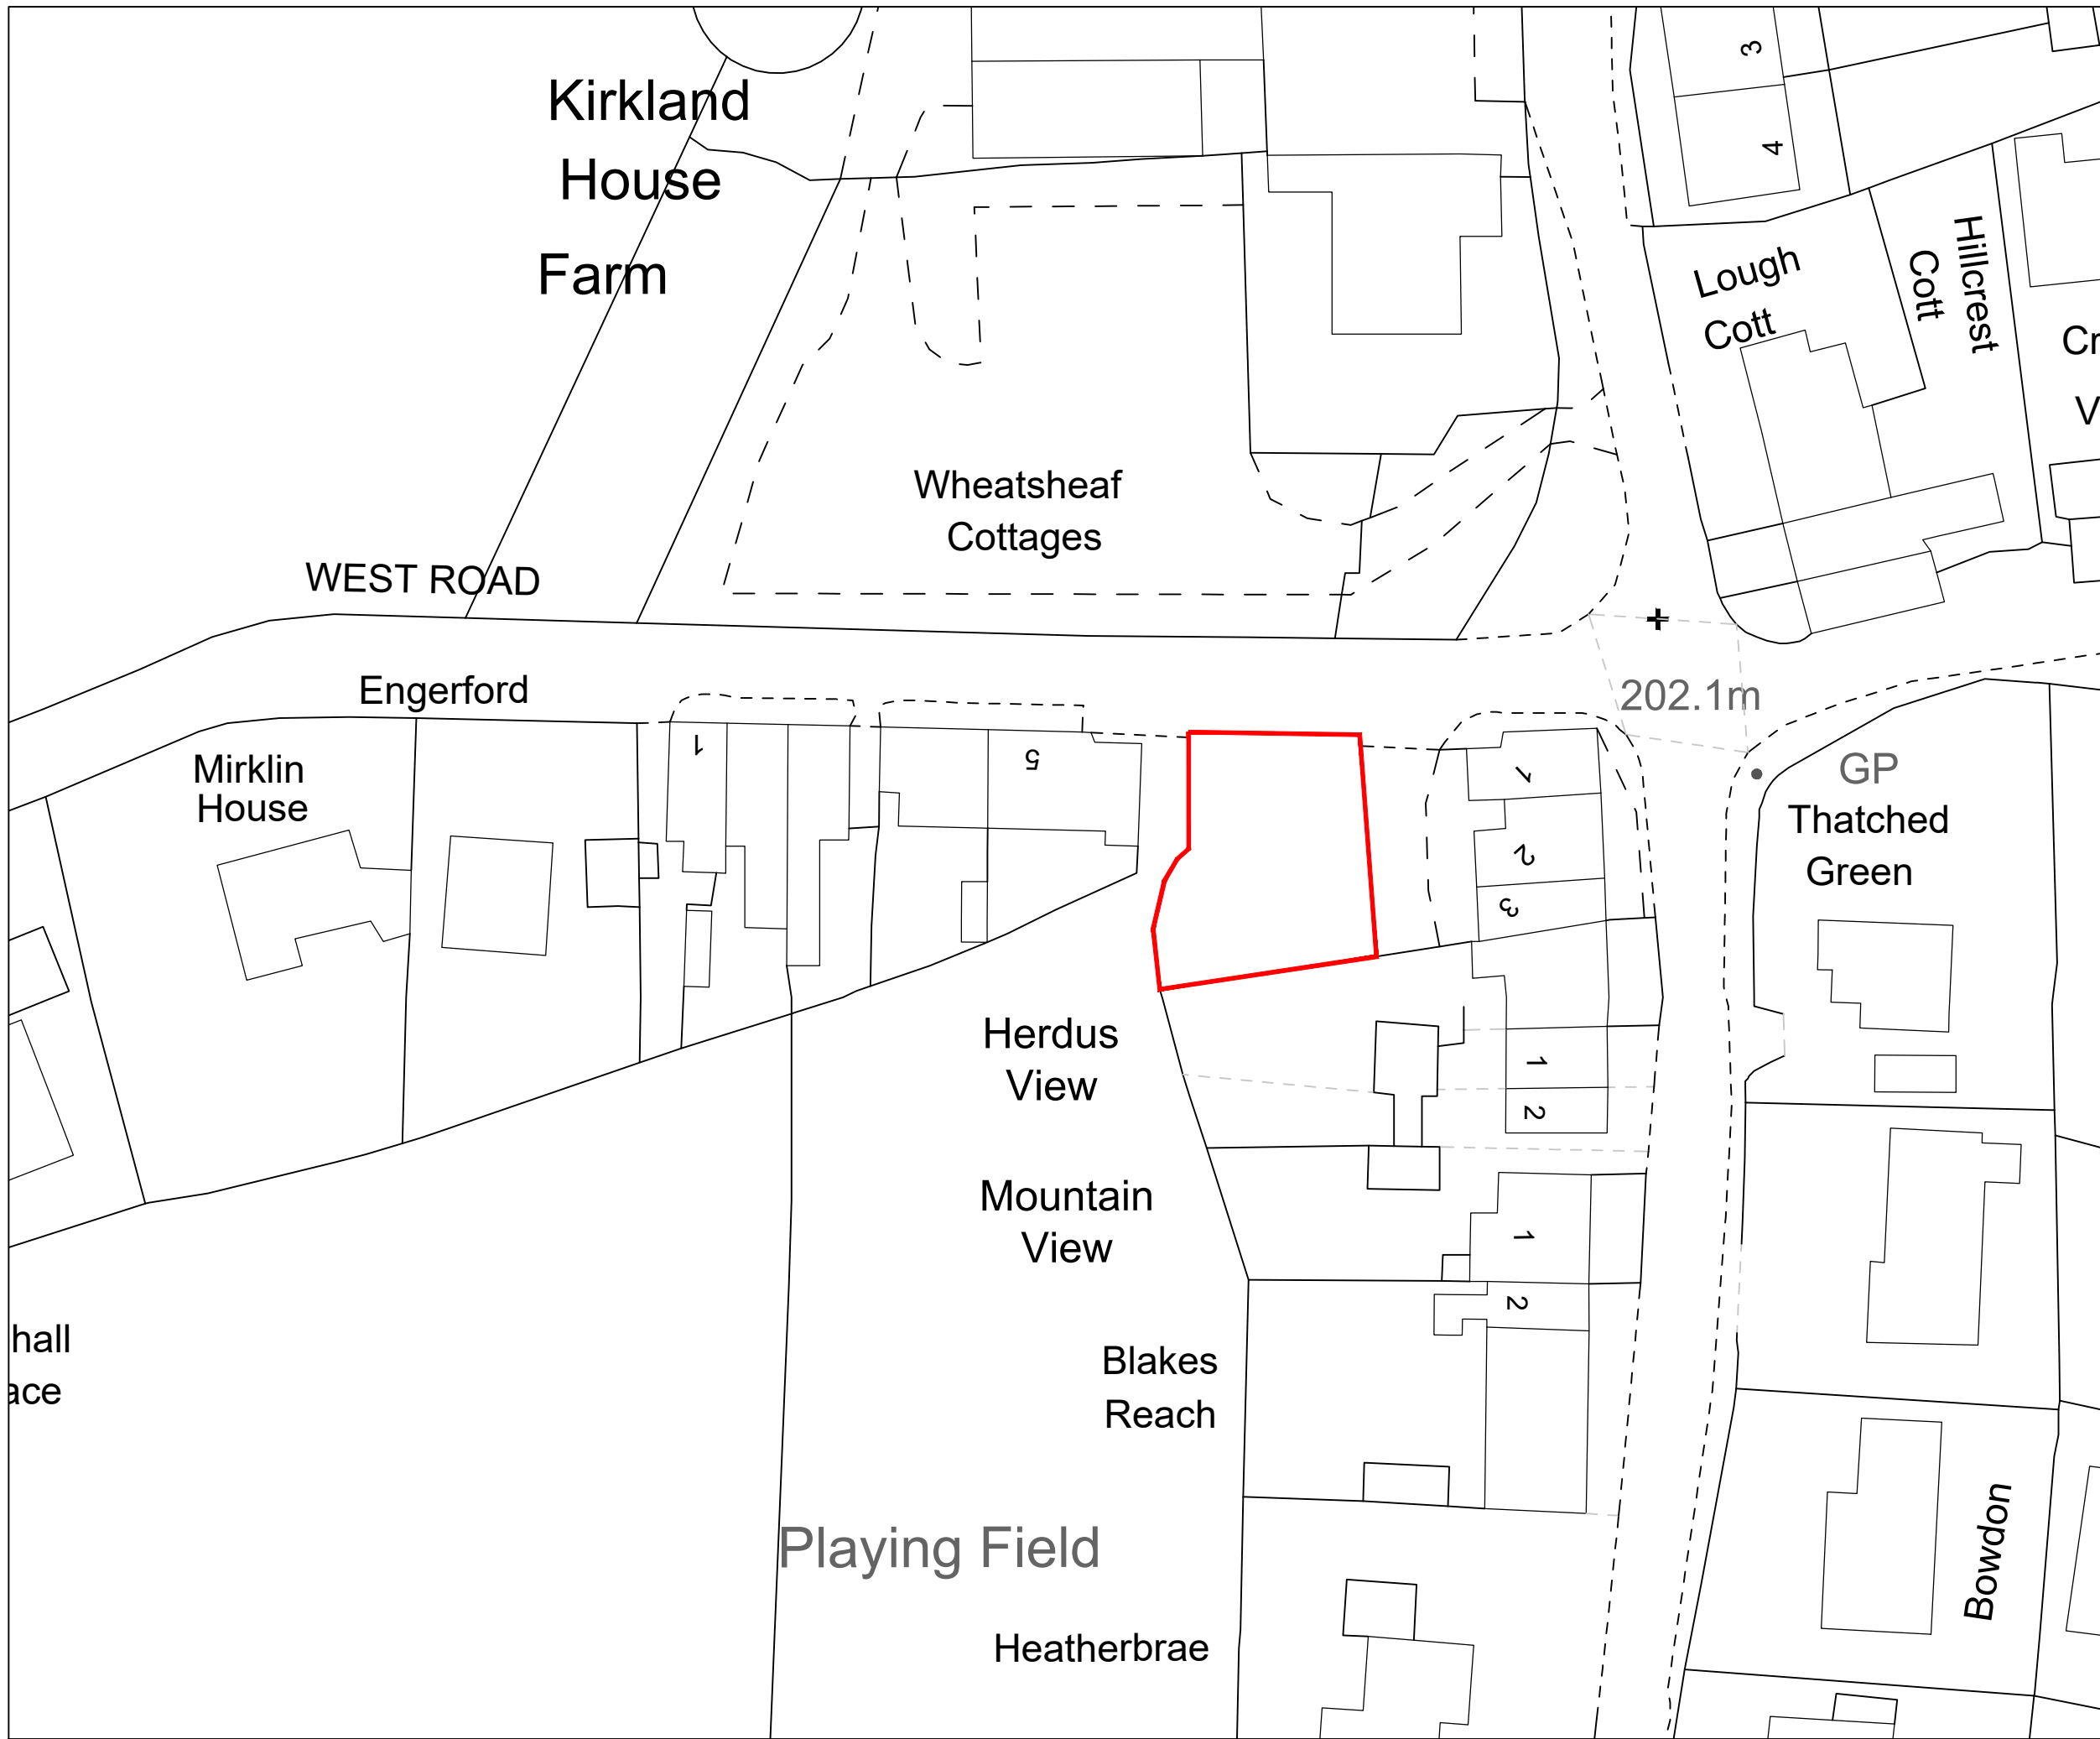

**ASHWOOD**  
DESIGN ASSOCIATES LTD

Unit Gb, Clifford Court  
Cooper Way  
Carlisle  
CA3 0JG

t 01228 510616  
e admin@ashwooddesign.co.uk  
w www.ashwooddesign.co.uk

Purpose:

Planning

Client:

Simon Blacker

Project:

Land at Kirkland, Frizington

Title:

As Existing

Scale: 1/500      Sheet Size: A3      Drawn: TH      Date: 11-23

Project No: -      Drawing No: 003      Revision: -