



Existing Elevations


1:100 scale

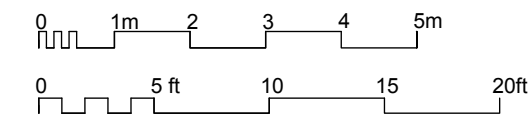


Existing Side North Westerly Elevation

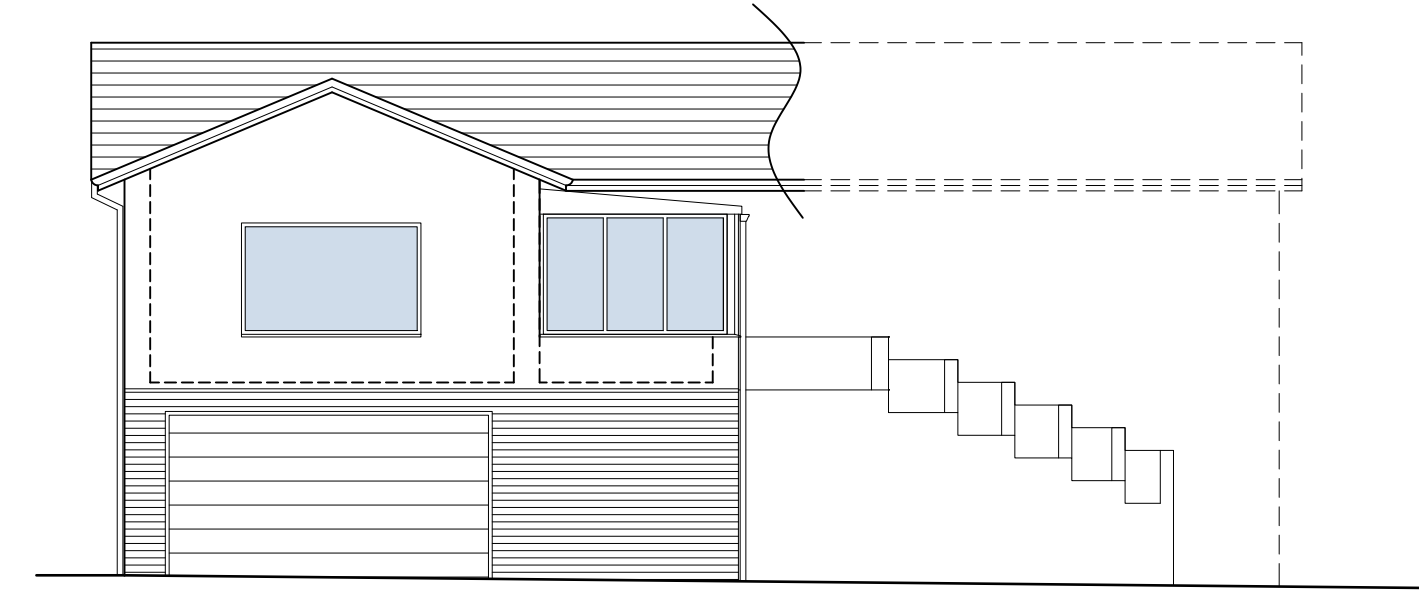

Existing front (South Westerly) elevation

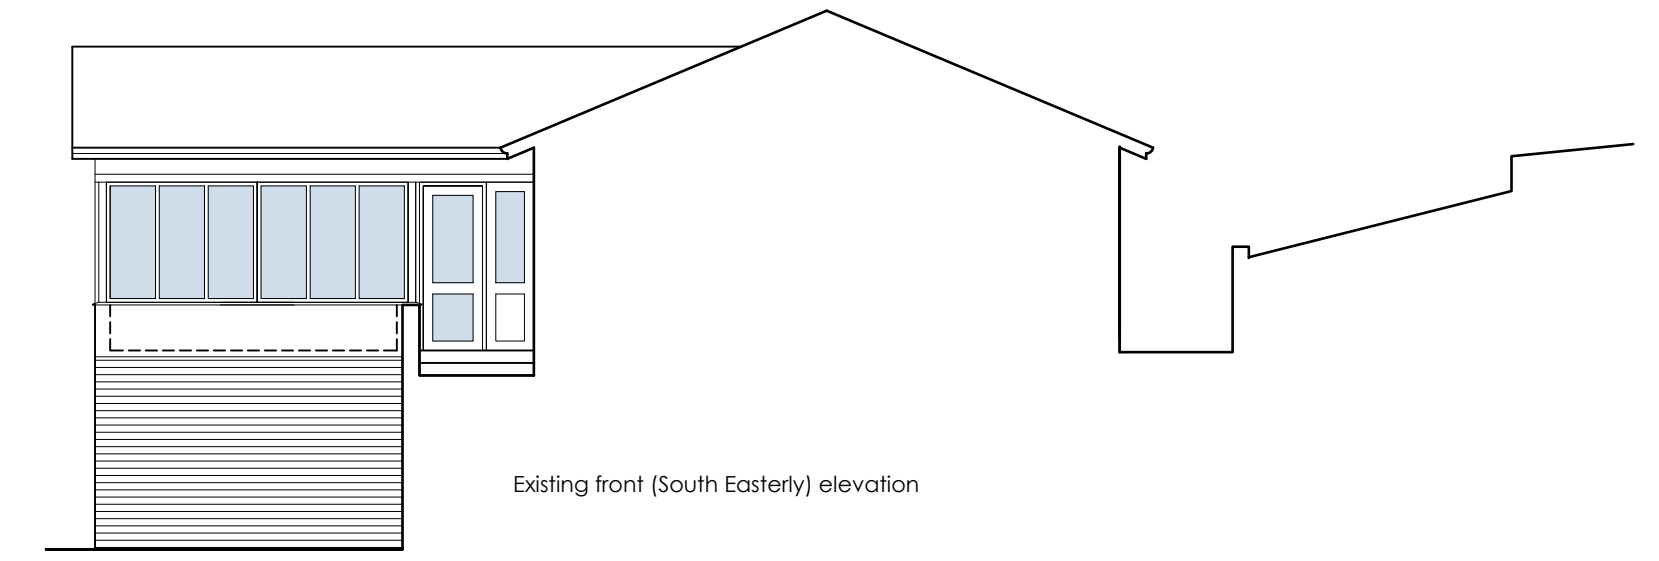


Existing front (South Easterly) elevation

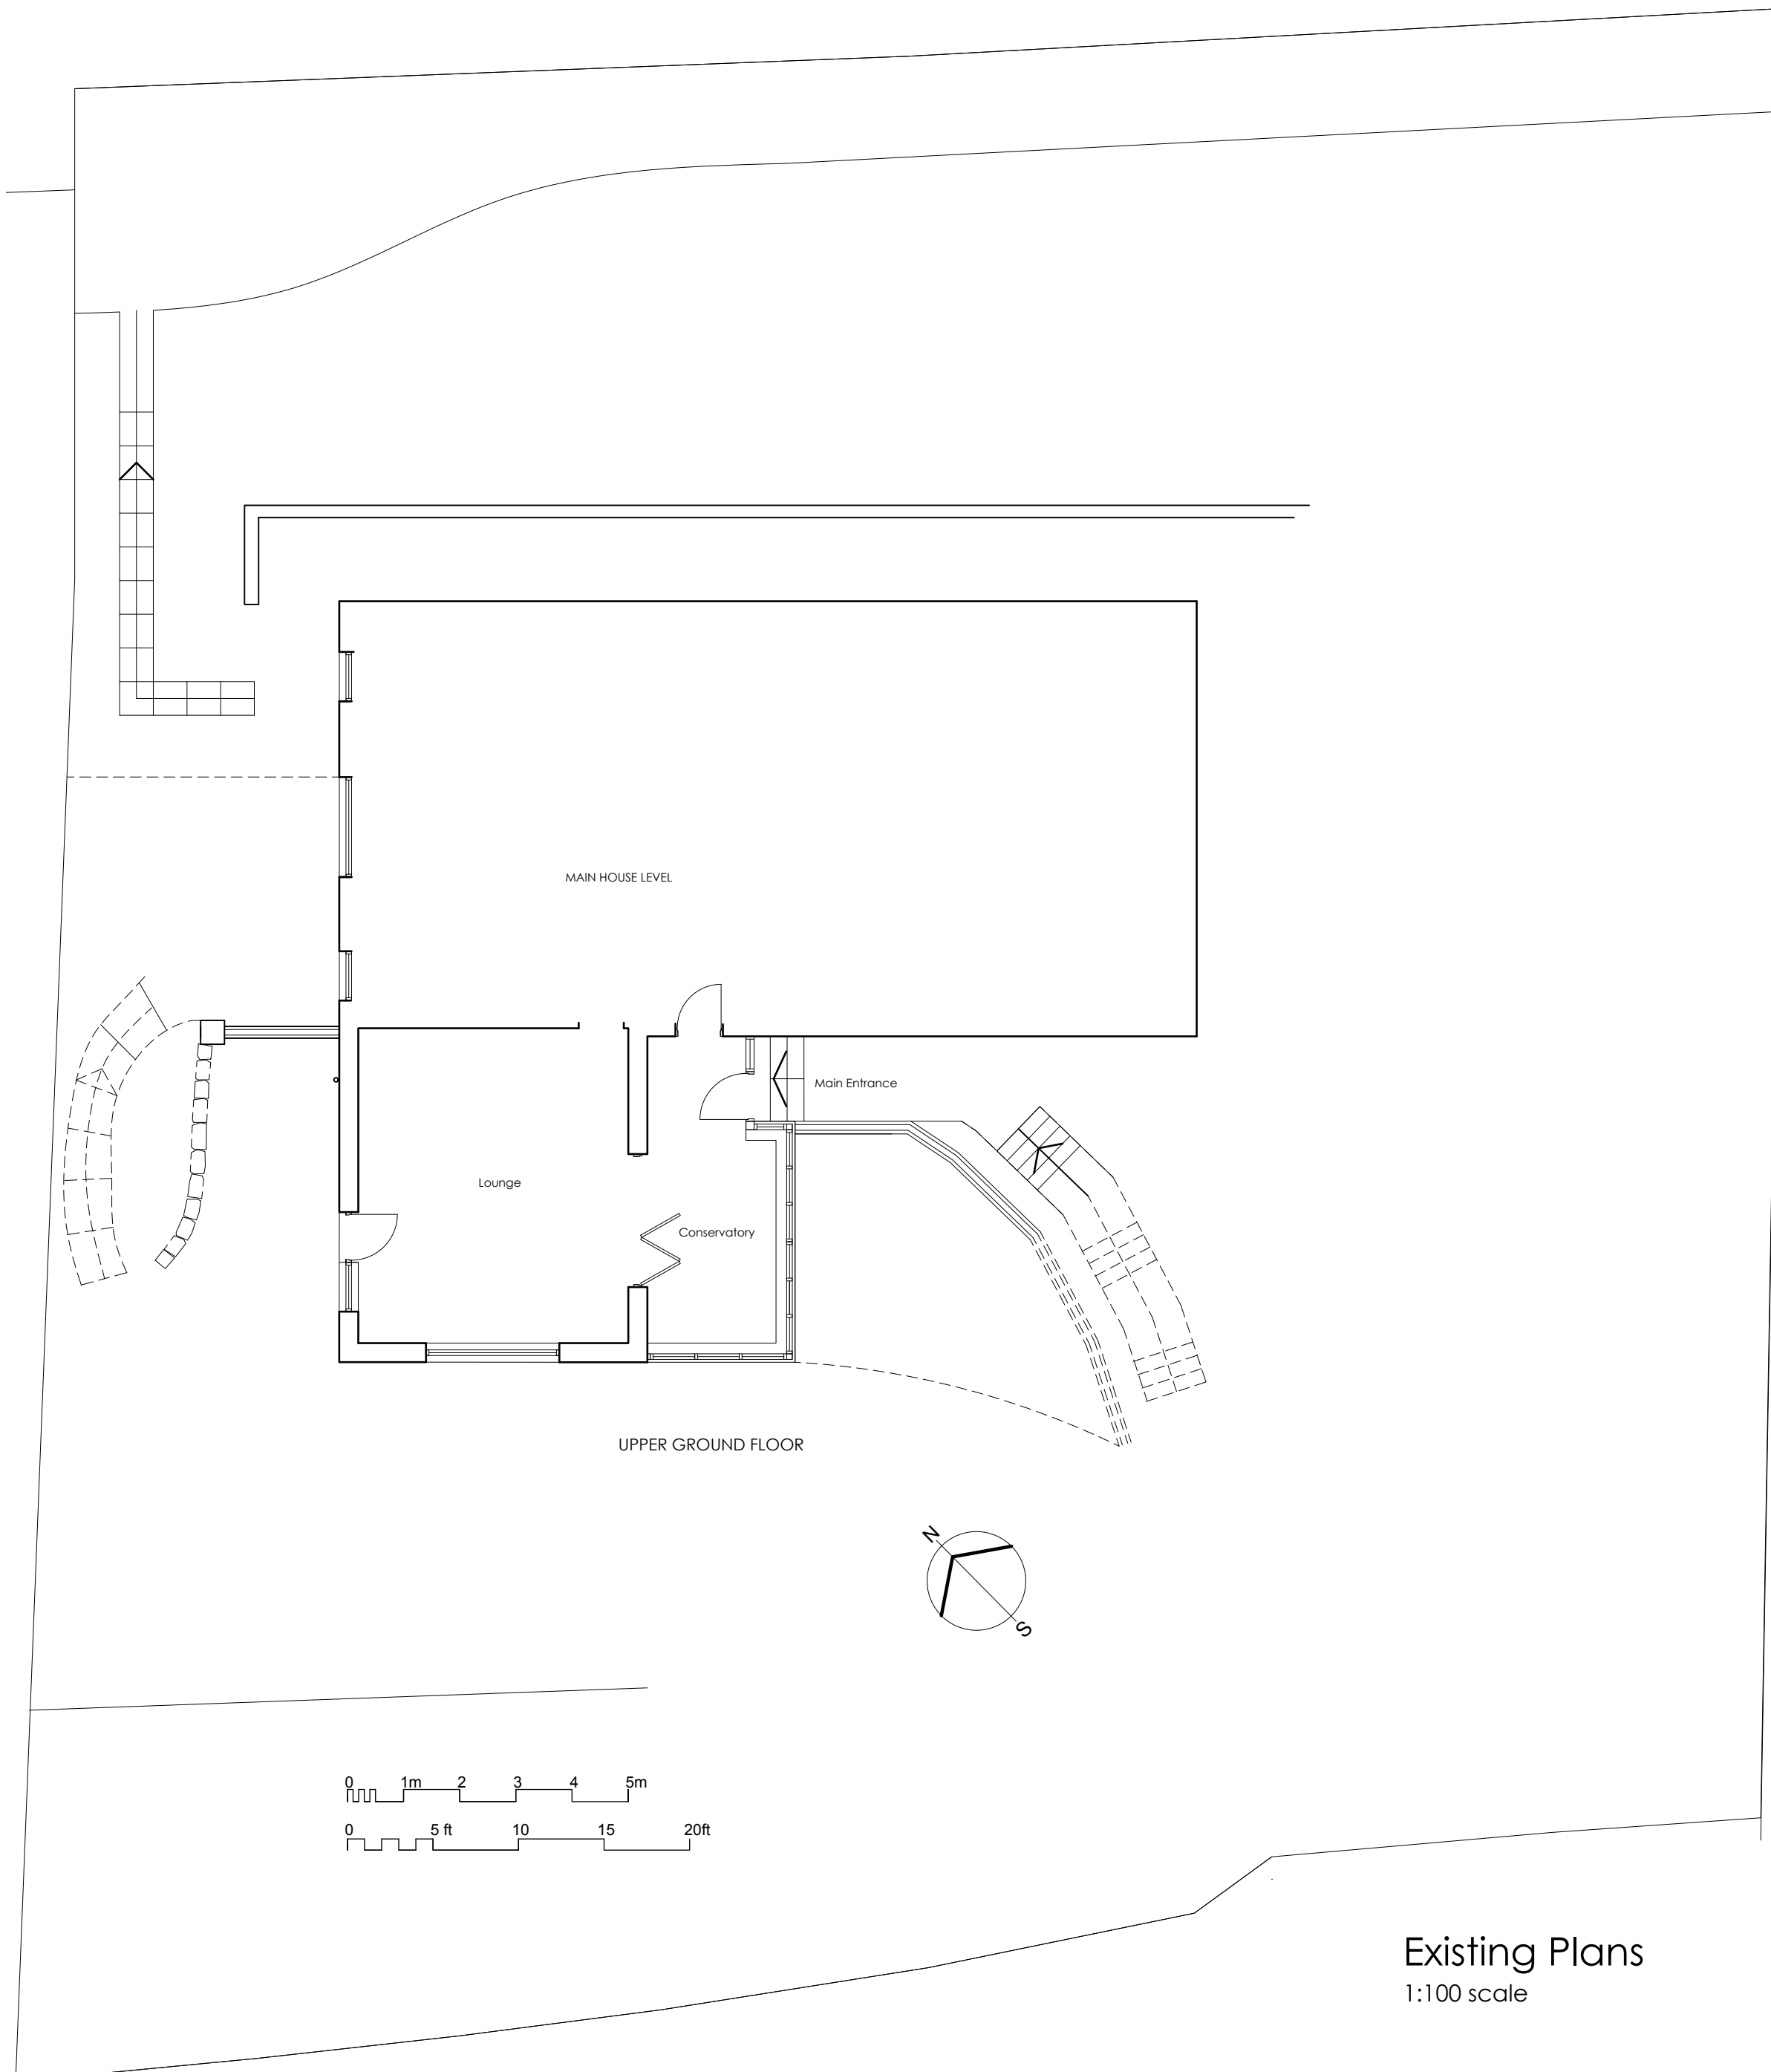

Existing Plans

1:100 scale

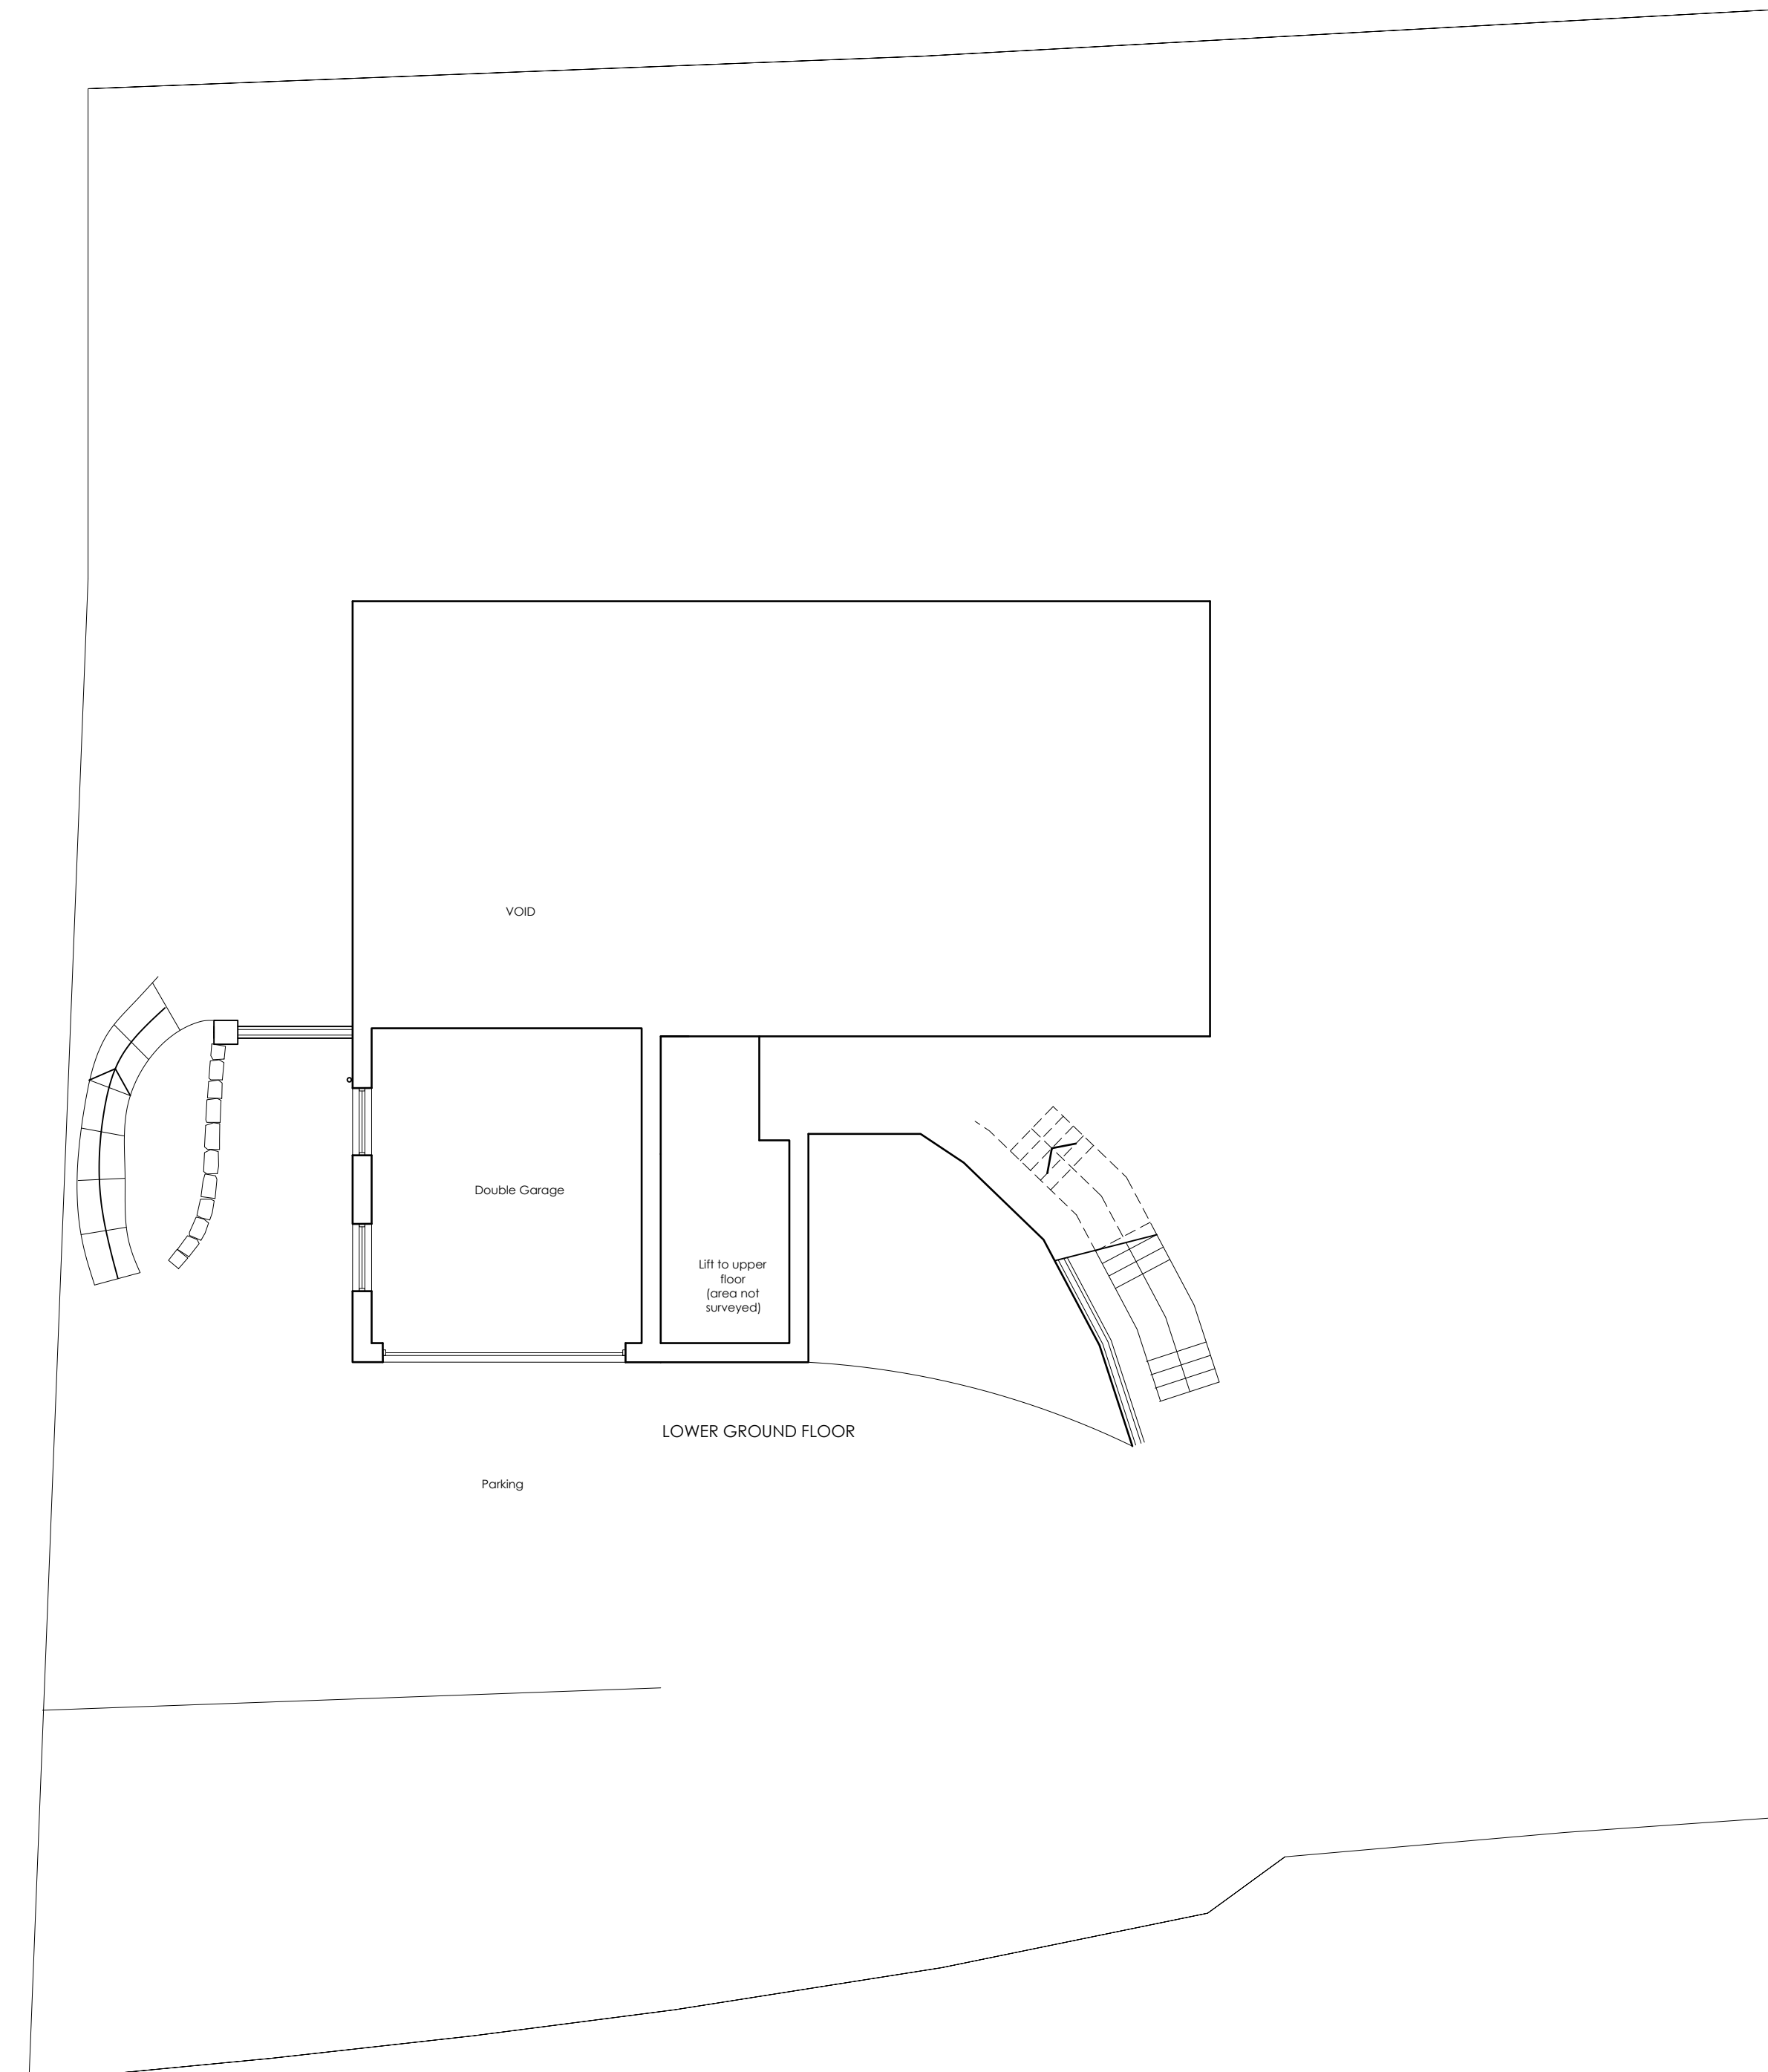

Existing Plans and Elevations

BRACKENSIDE
THE BANKS, SEASCALE

for Dave and Ellen Eyes

DRAWING NO.: 22.27.01
SCALE: 1:50@A1
DRAWN BY: CW
DRAWING NO.: 09.09.22



43 The Mount | Papcastle | Cockermouth | Cumbria | CA13 0JZ
studio@wkdesignarchitects.co.uk | www.wkdesignarchitects.co.uk
Carolyn Williamson 07773 329572 | Paul Kitchen 07968 094847