

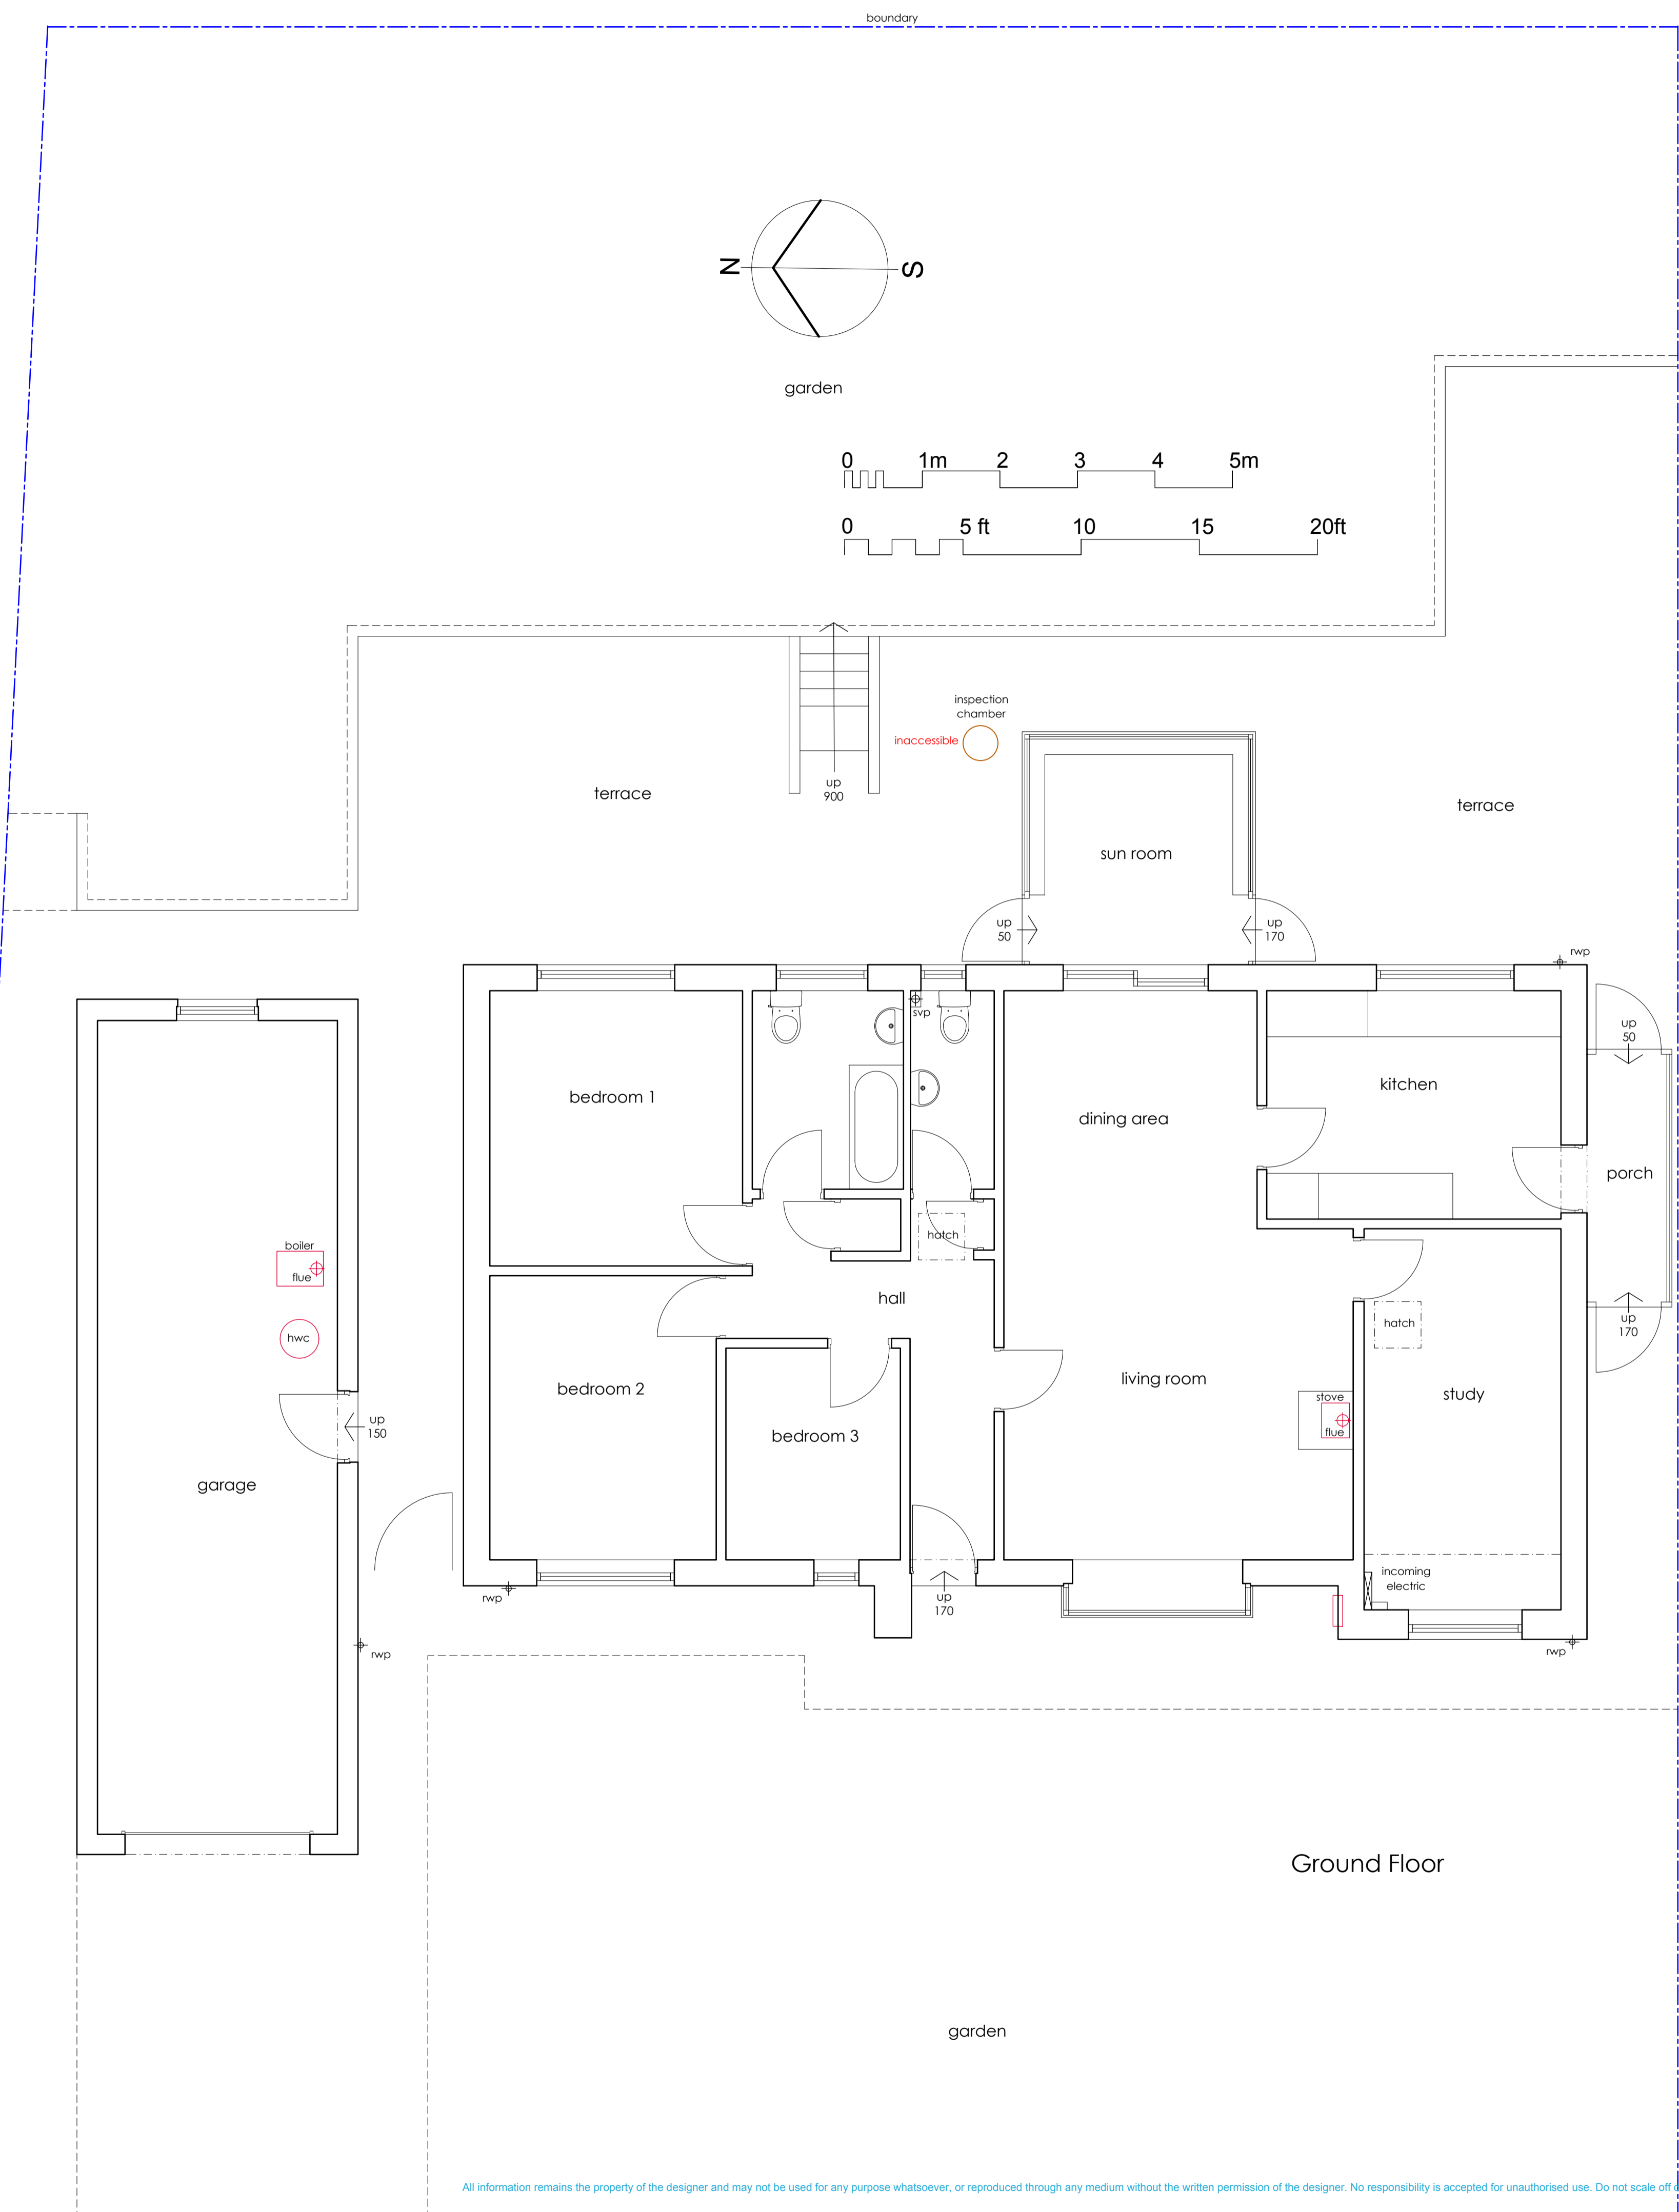
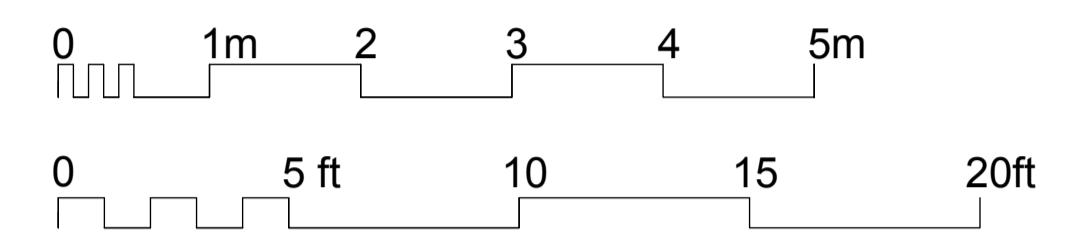



RV	DATE	COMMENTS

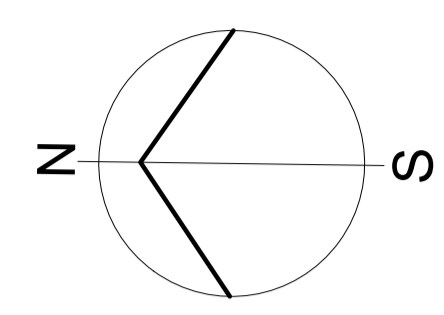


Ground Floor

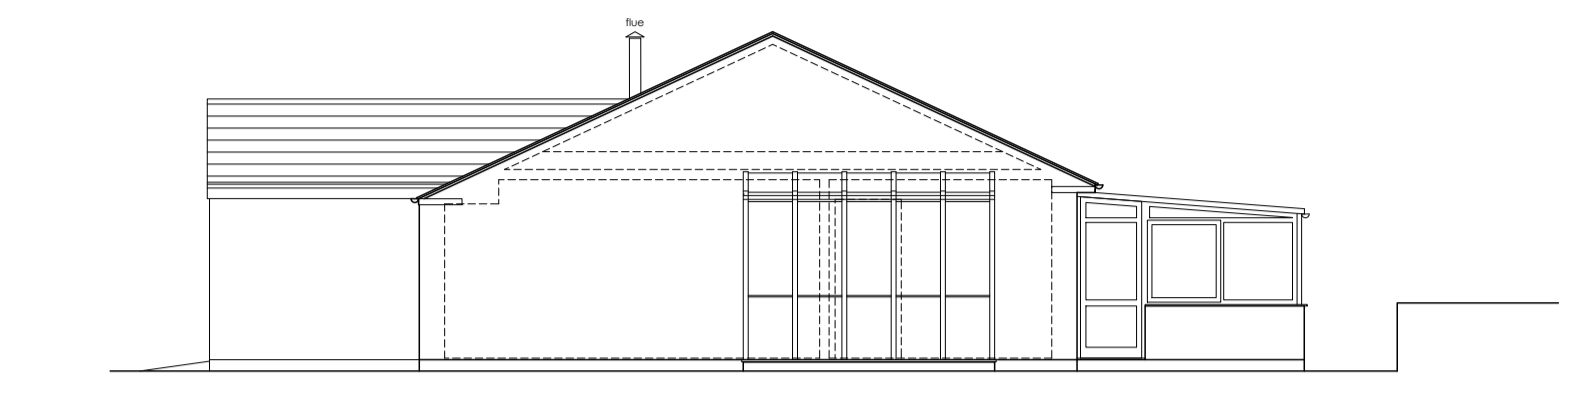


Side (S) Elevation

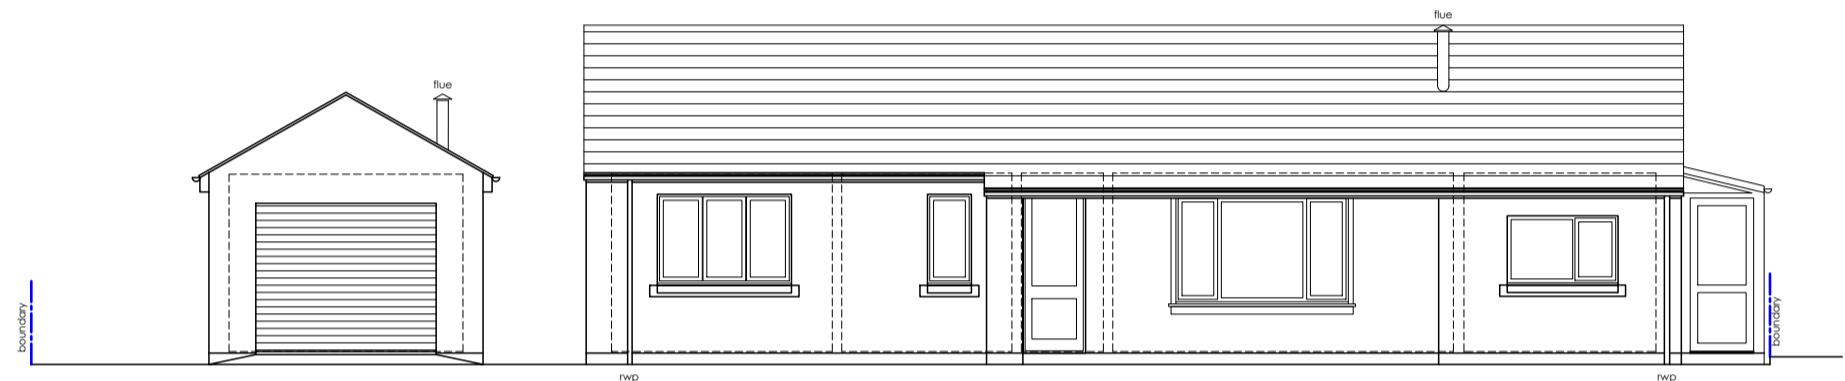

Front (W) Elevation

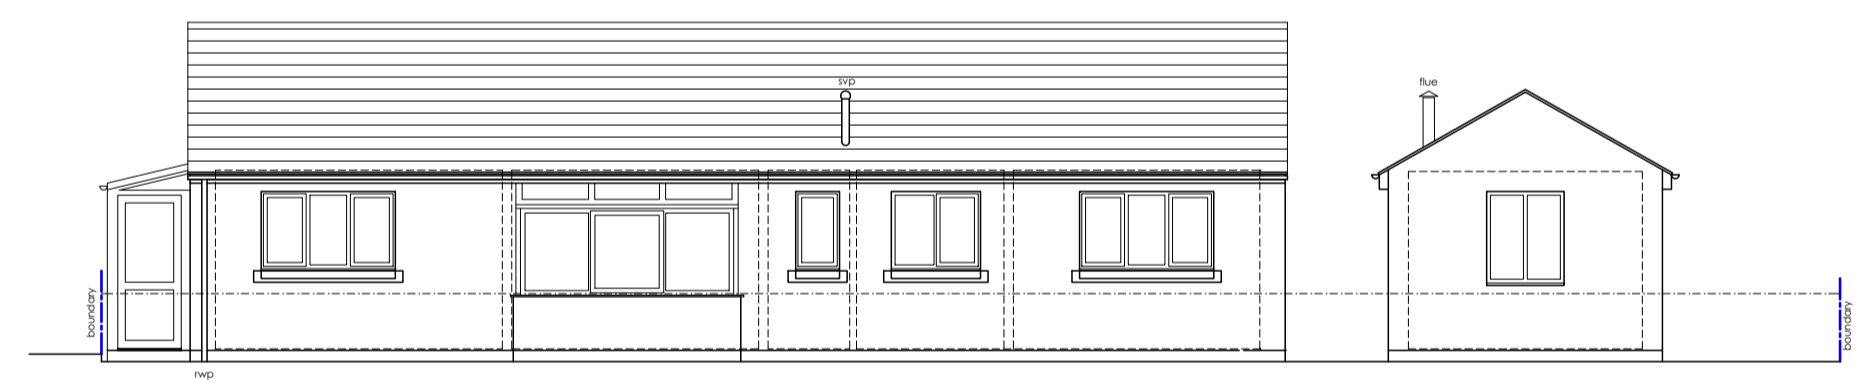

Rear (E) Elevation

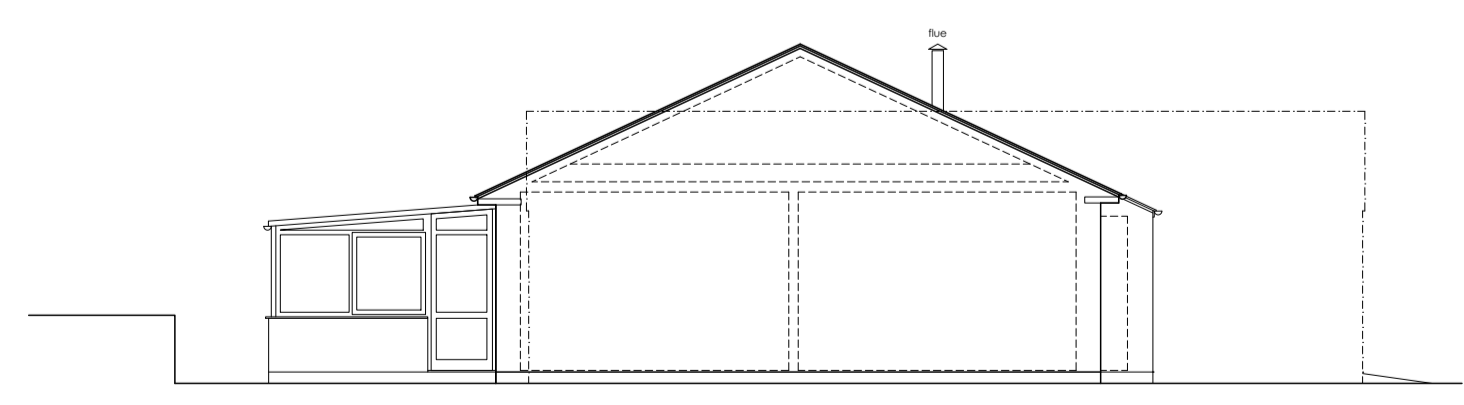

Side (N) Elevation

**EXISTING BUILDING
PLANS, SECTIONS & ELEVATIONS**

**PROPOSED ALTERATIONS
8, BECK RISE
BECKERMET
DAN AND SARAH KING**

DRAWING NO. : 22.26.01
SCALE : 1:50/1:100@A1
DRAWN BY : CW
DATE : JUL 2022



43 The Mount | Papcastle | Cockermouth | Cumbria | CA13 0JZ
studio@wkdesignarchitects.co.uk | www.wkdesignarchitects.co.uk
Carolyn Williamson 07773 329572 | Paul Kitchin 07968 094847

All information remains the property of the designer and may not be used for any purpose whatsoever, or reproduced through any medium without the written permission of the designer. No responsibility is accepted for unauthorised use. Do not scale off drawings, work from figured dimensions only and always verify on site.